


# SECTION 15, T. 30 R. 22

10

15-30-22

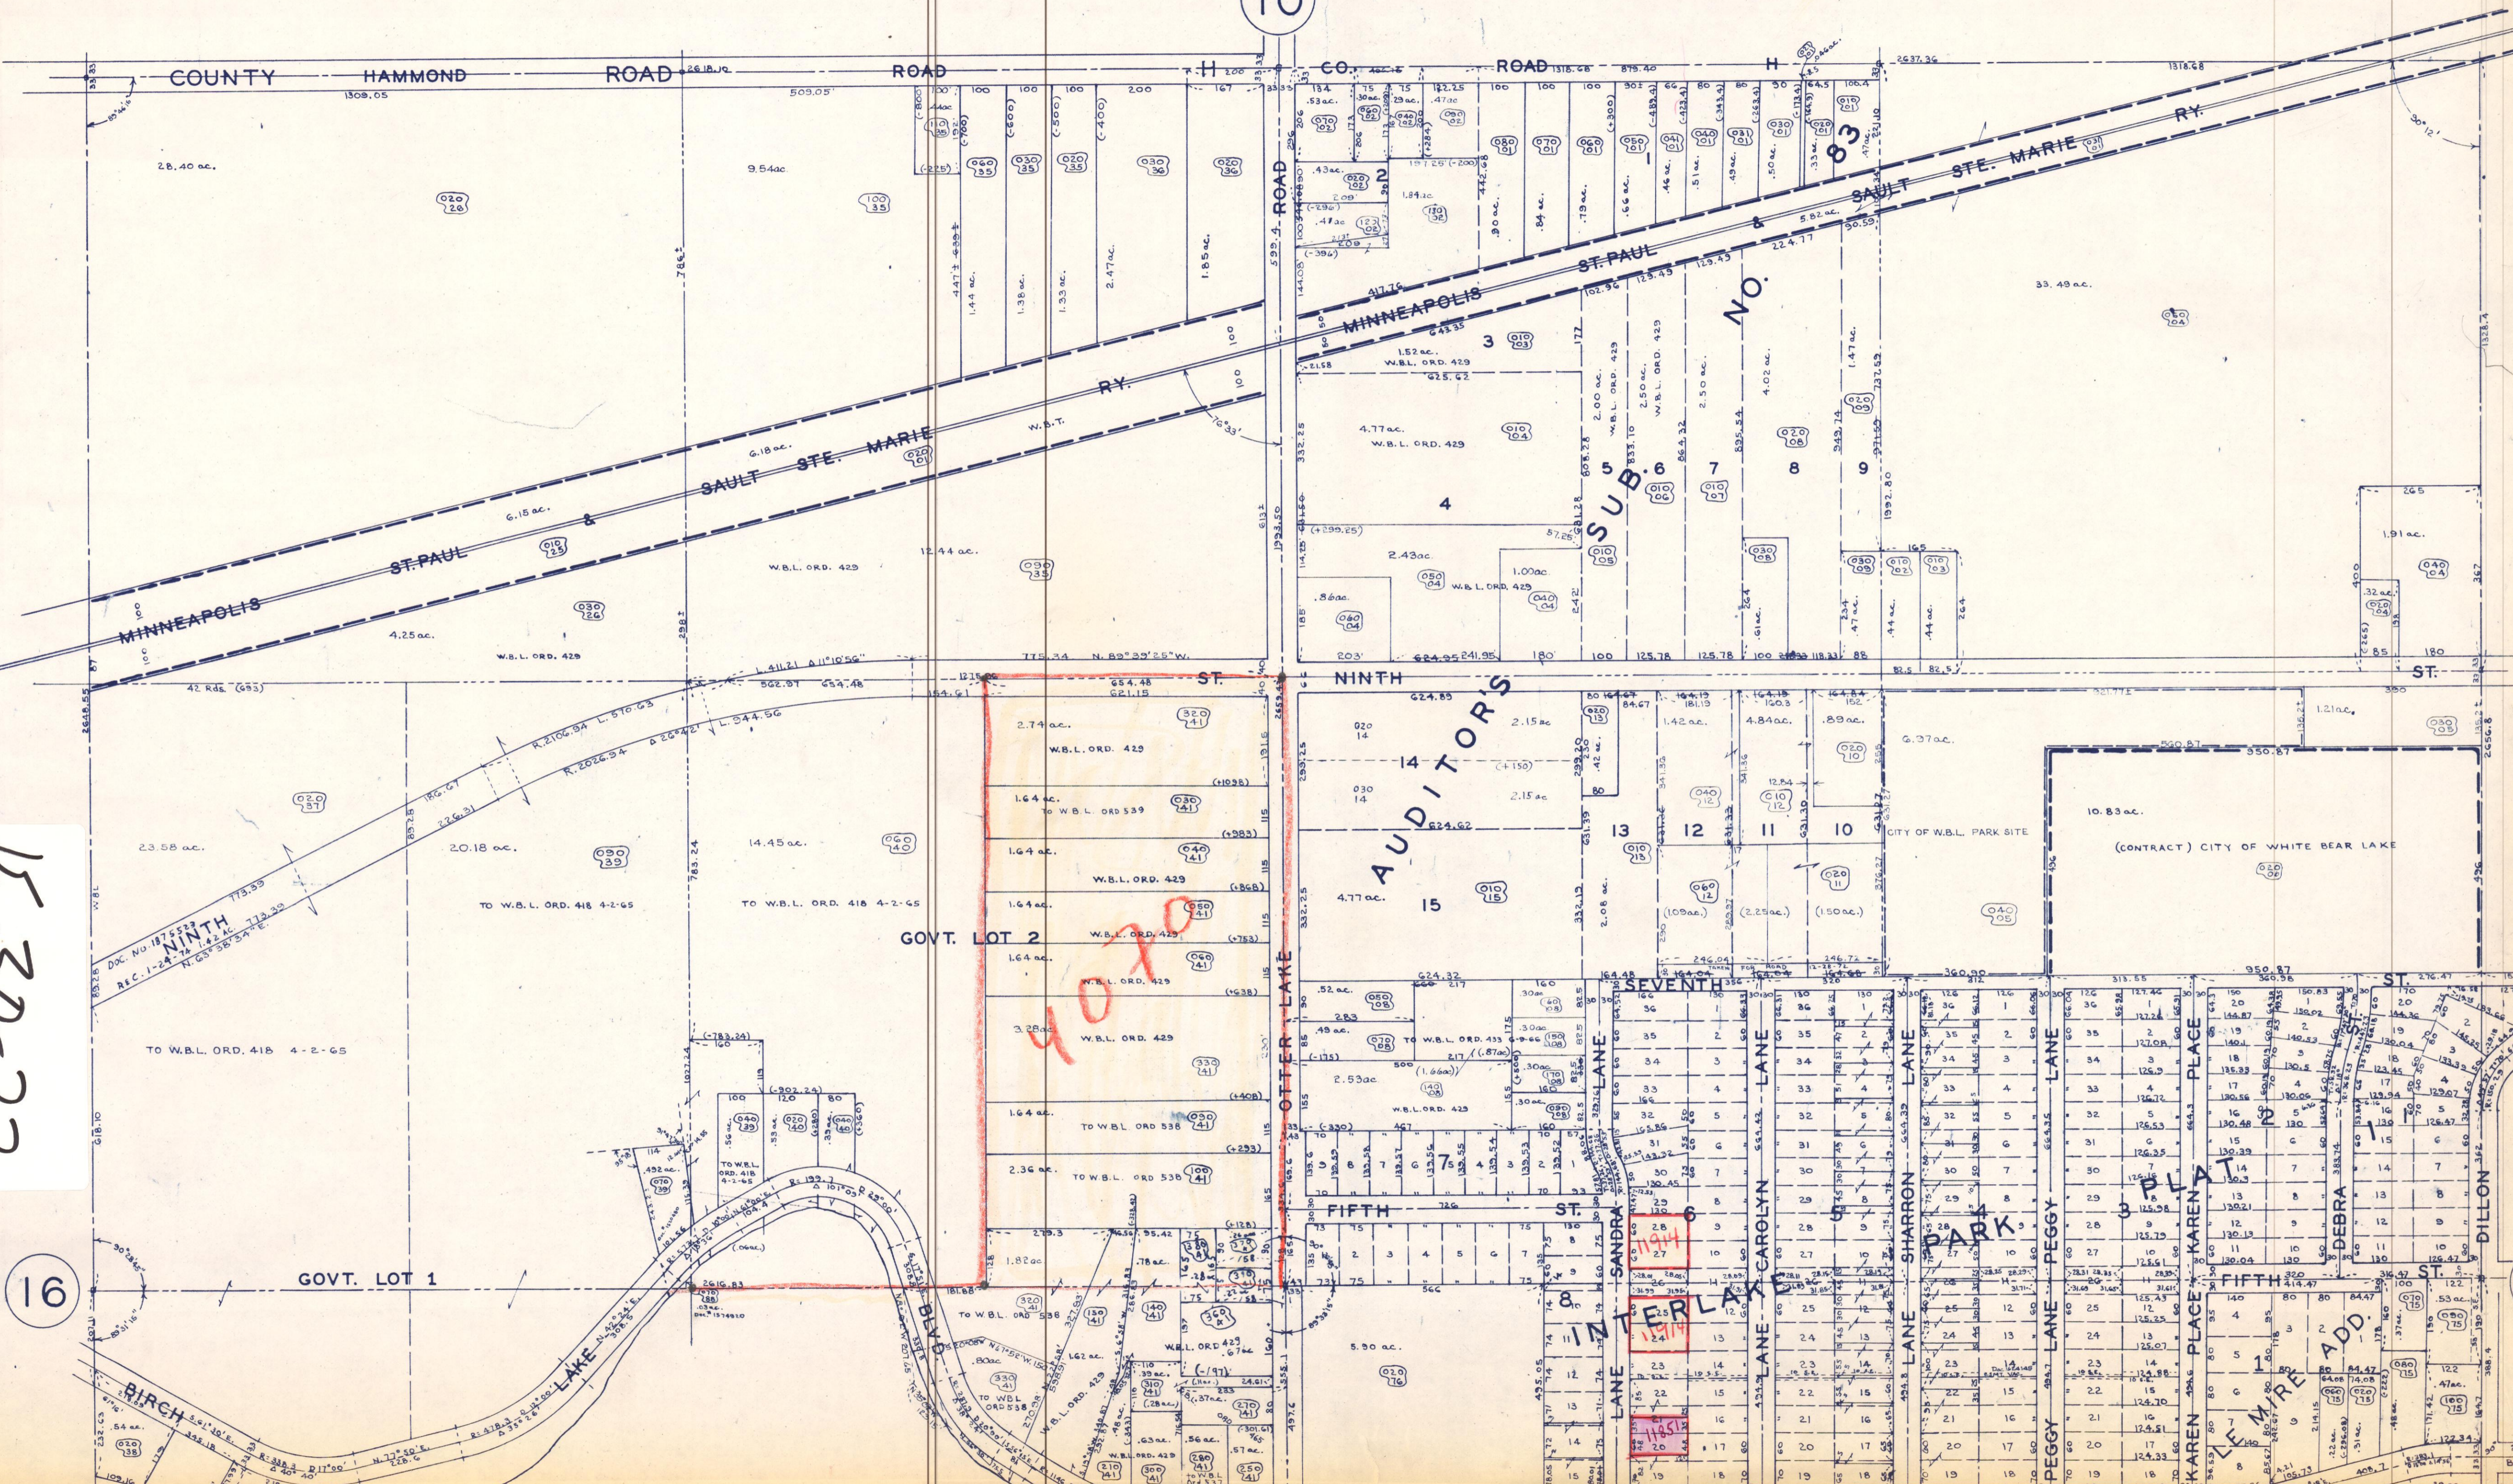

16

14