


# SECTION 16, T. 29 R. 22

9

16-29-22  
N 1/2

17

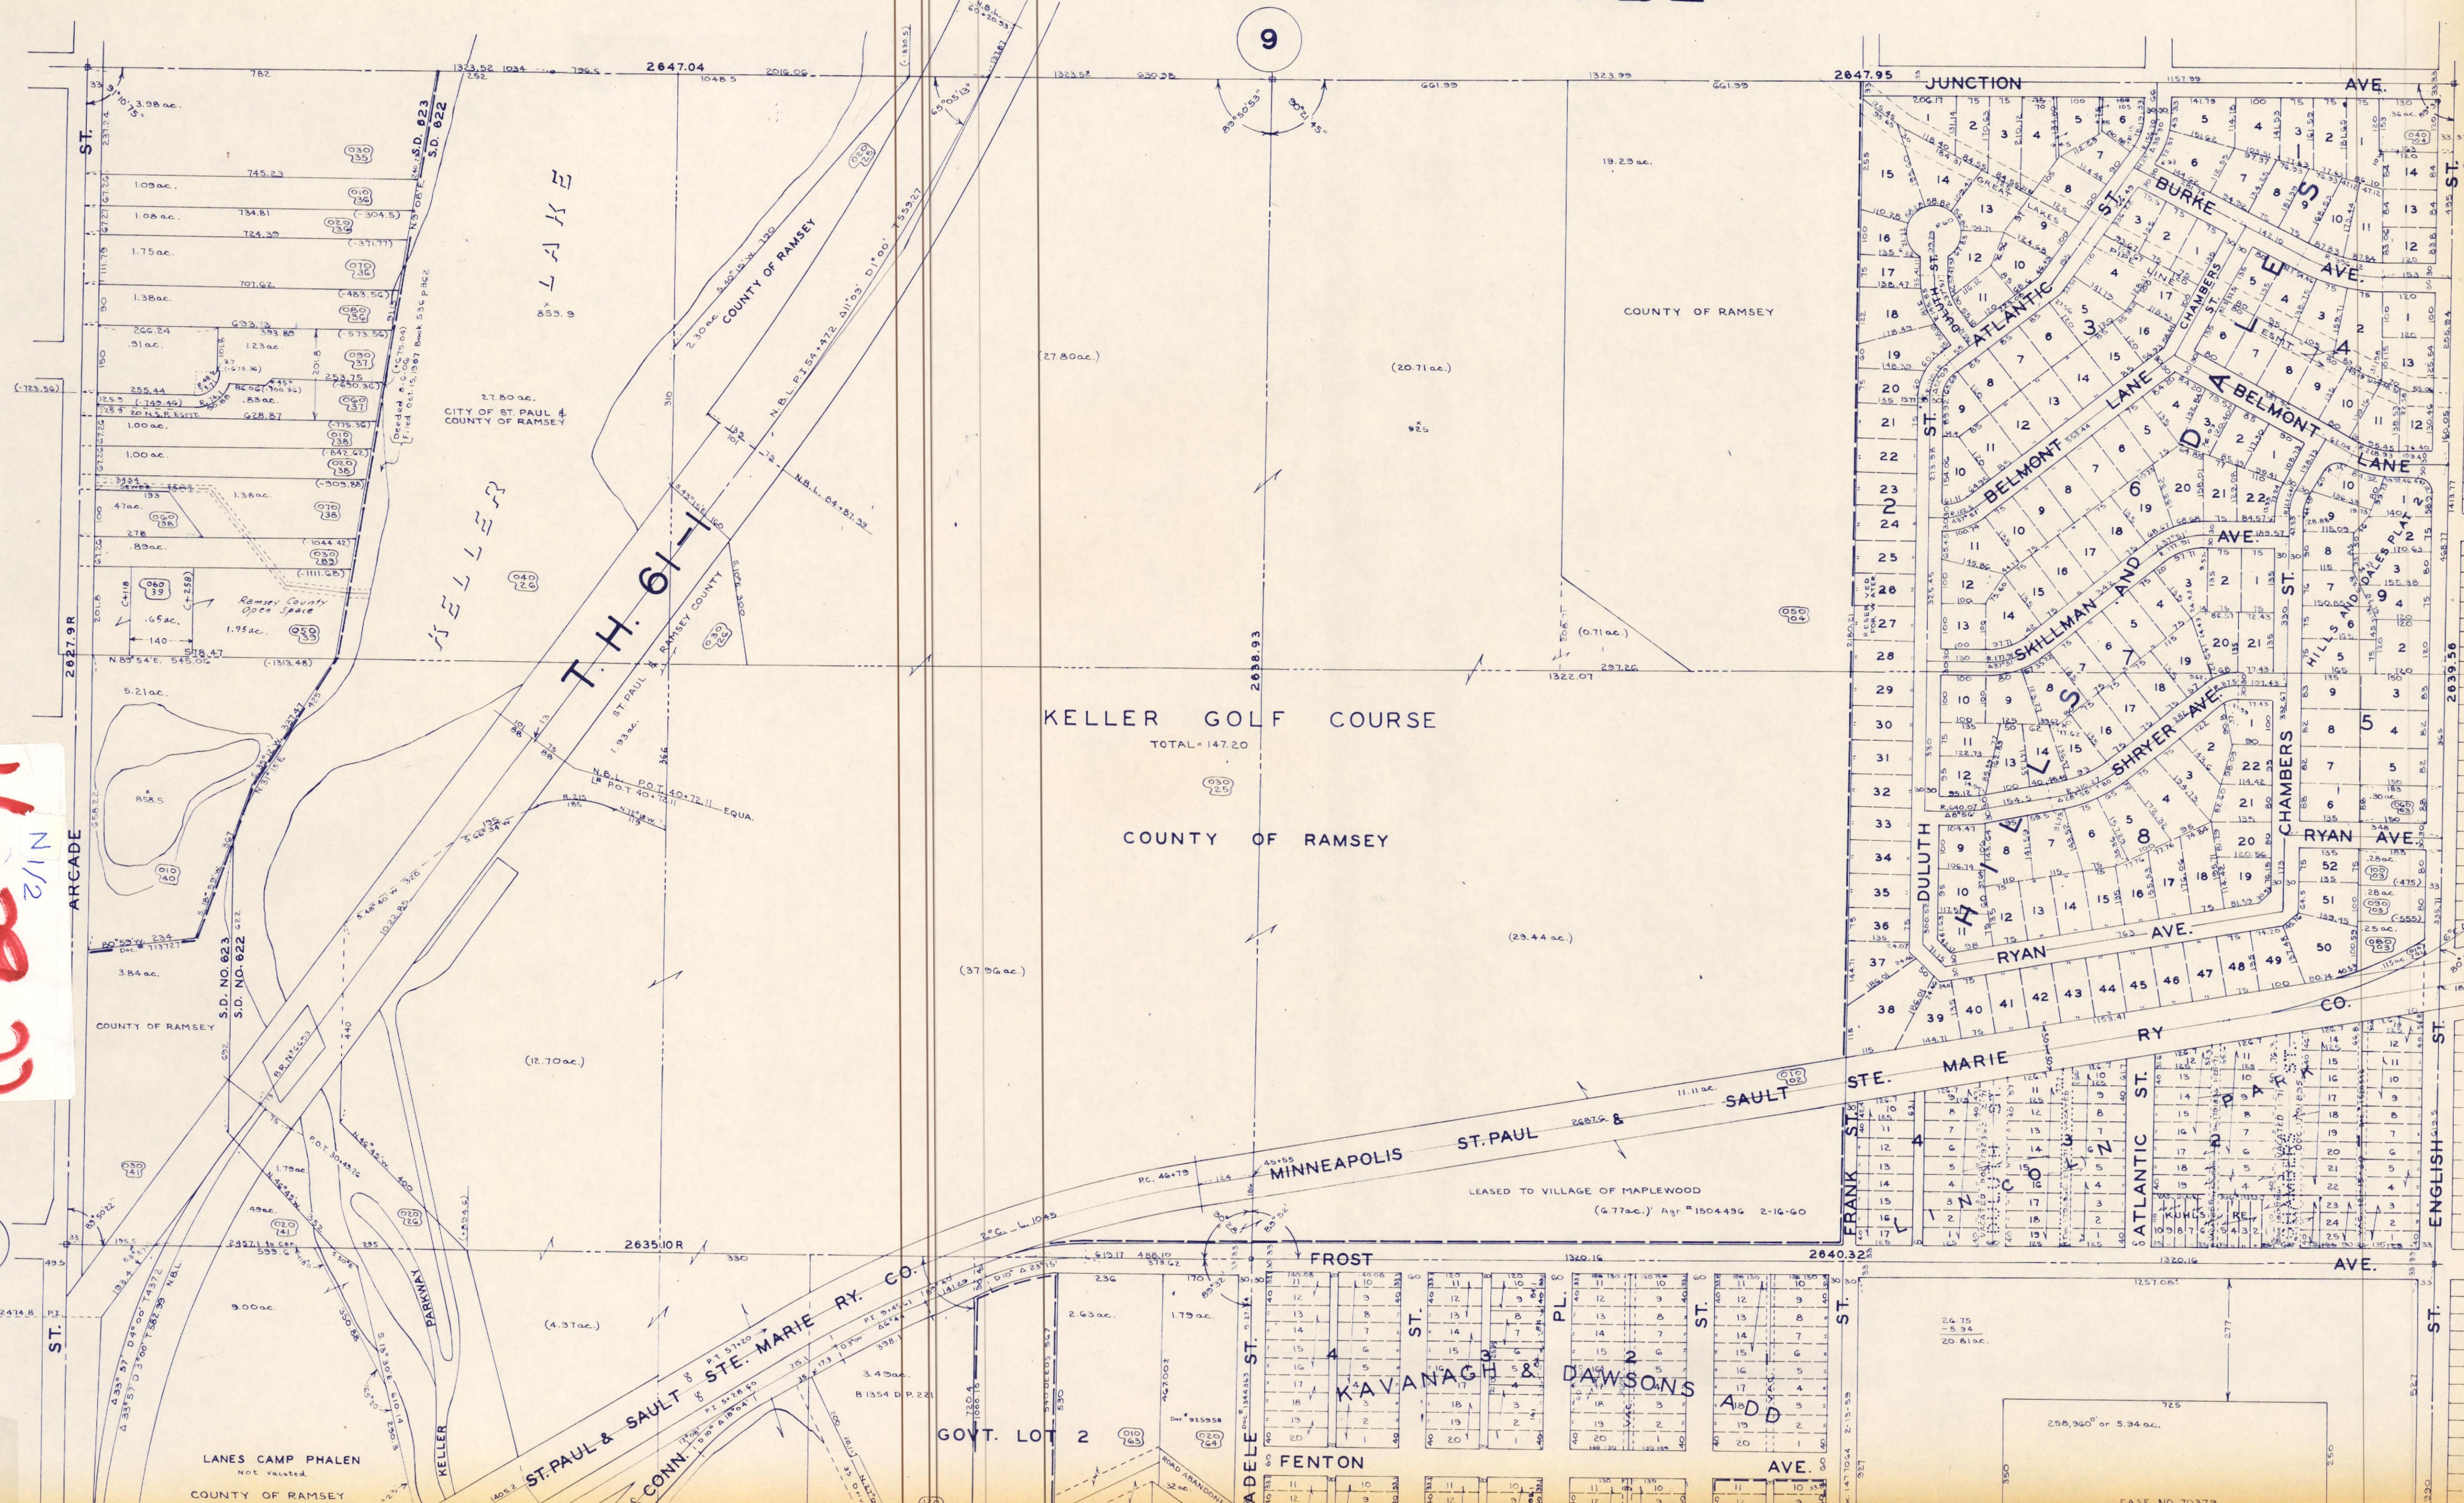

15