


SECTION 23, T. 30 R. 23

14

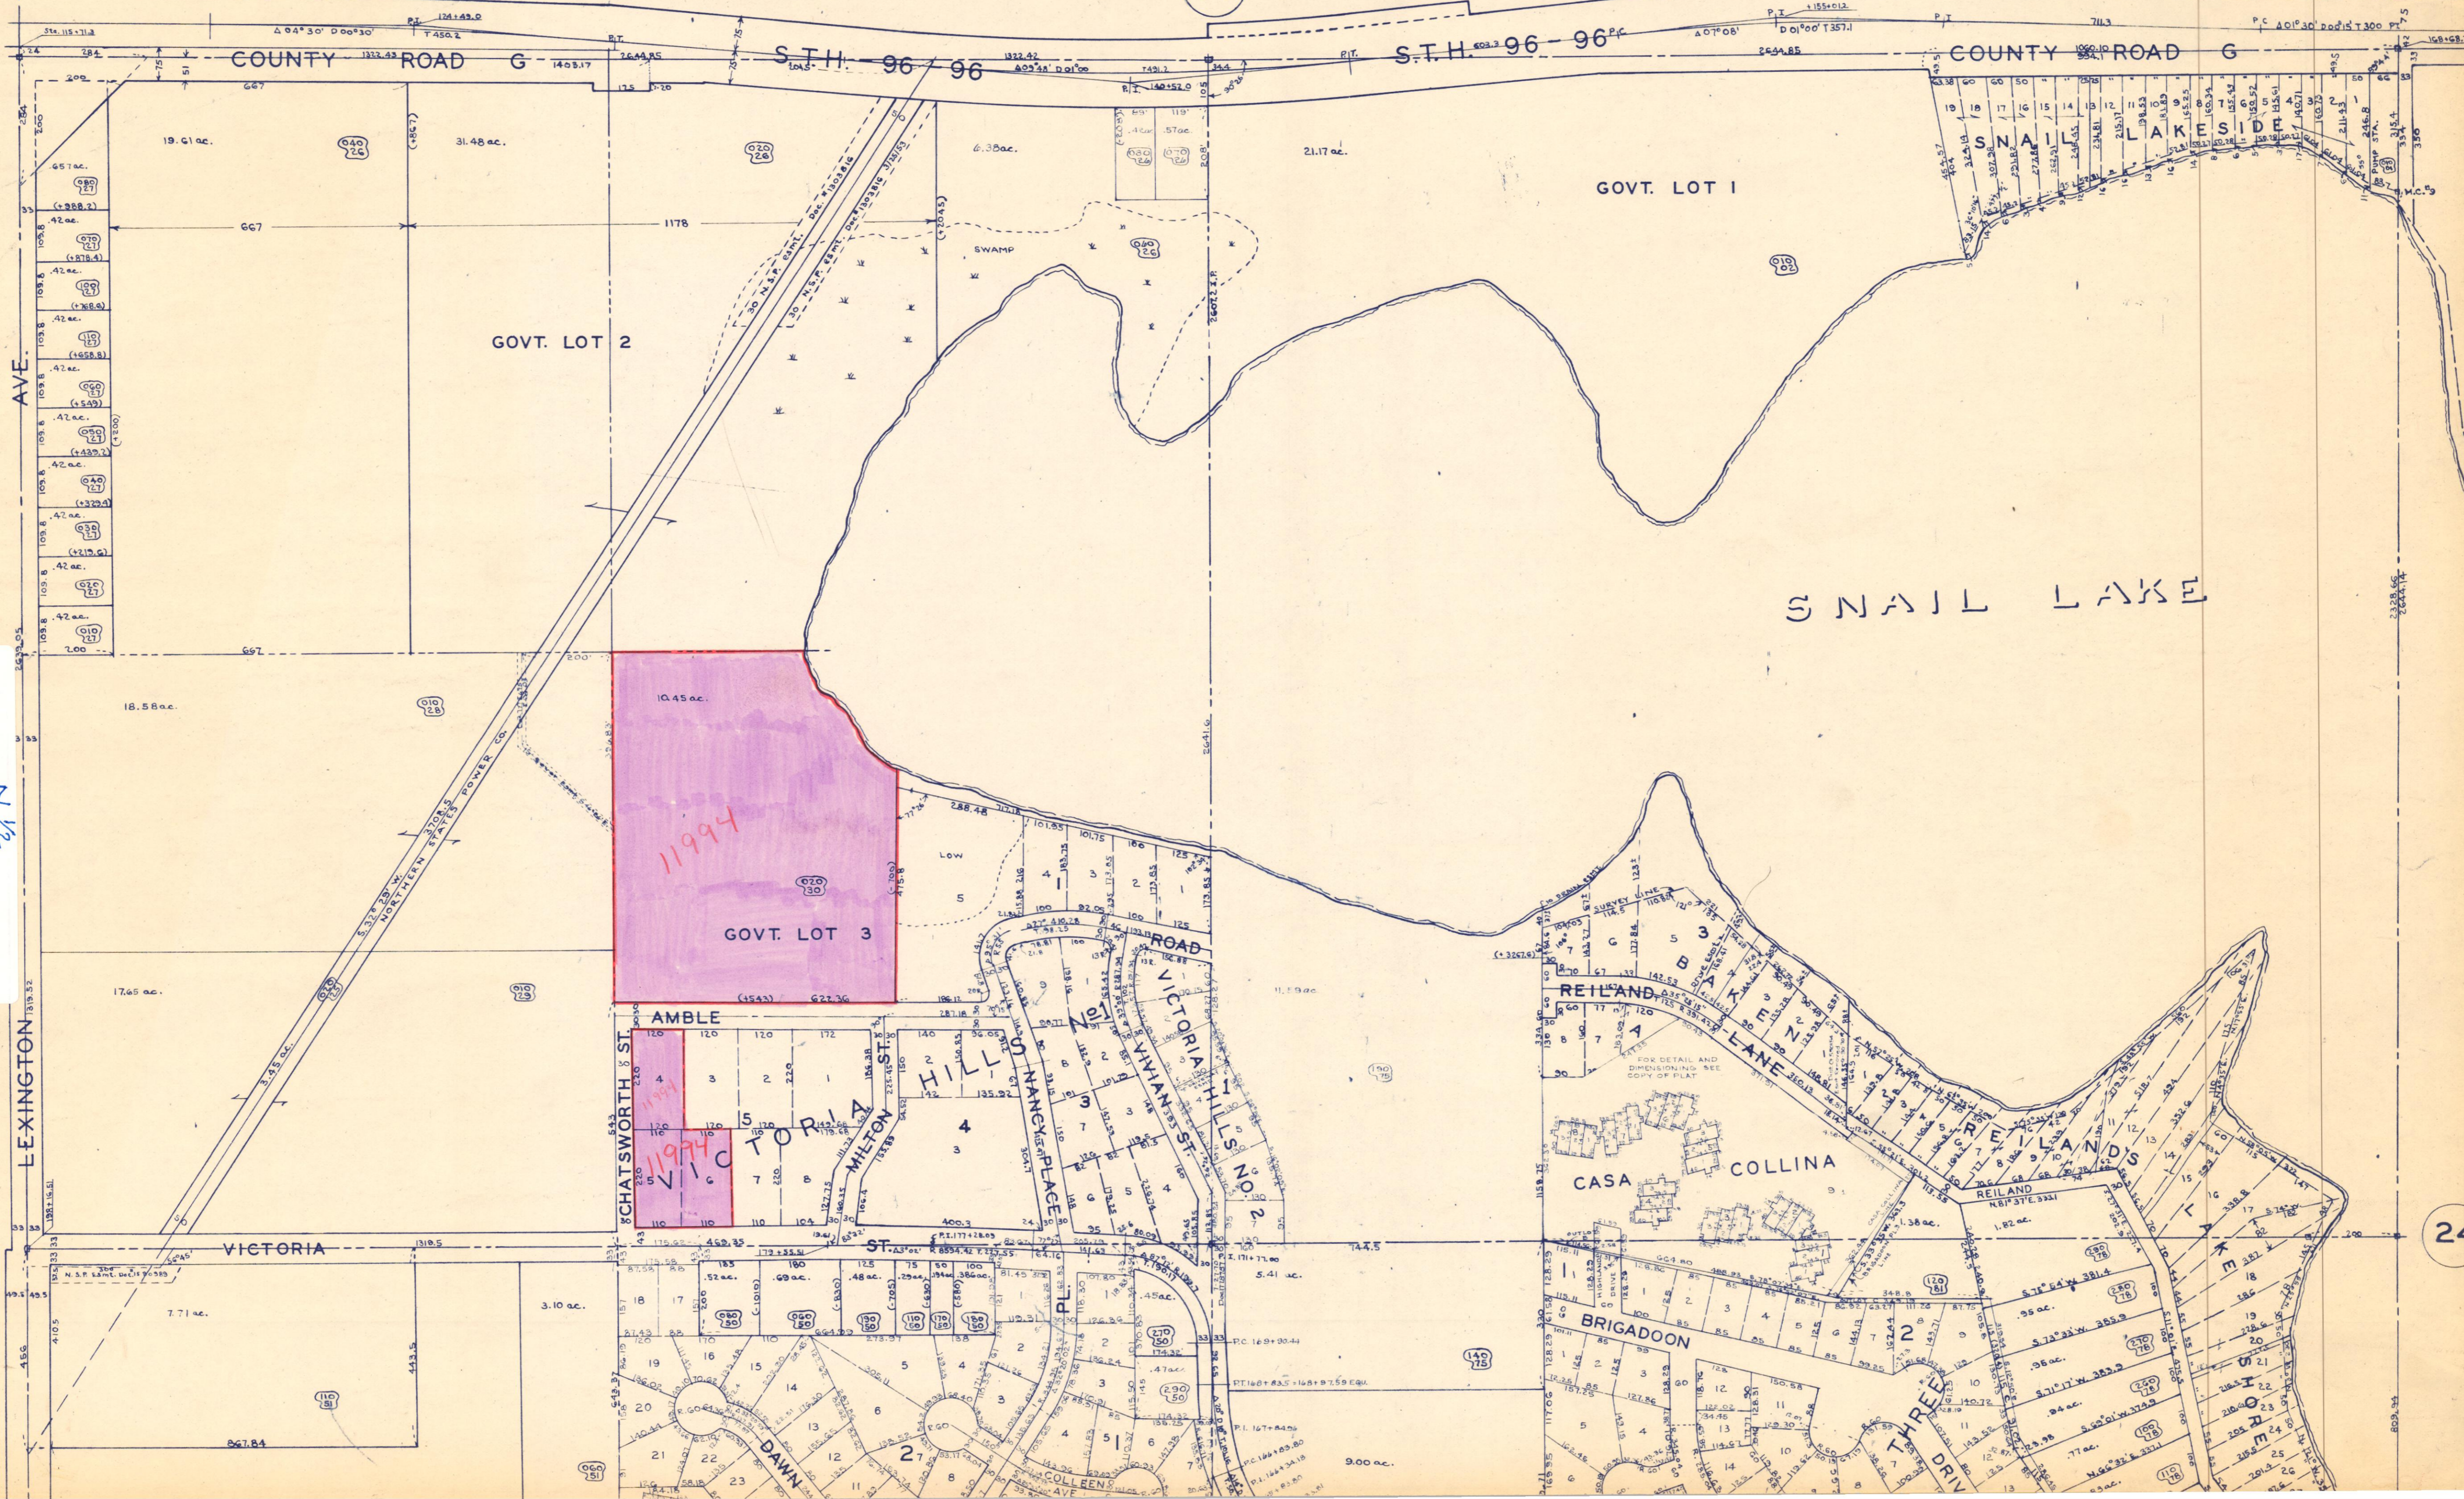

23-30-23
N 1/2

22

24