
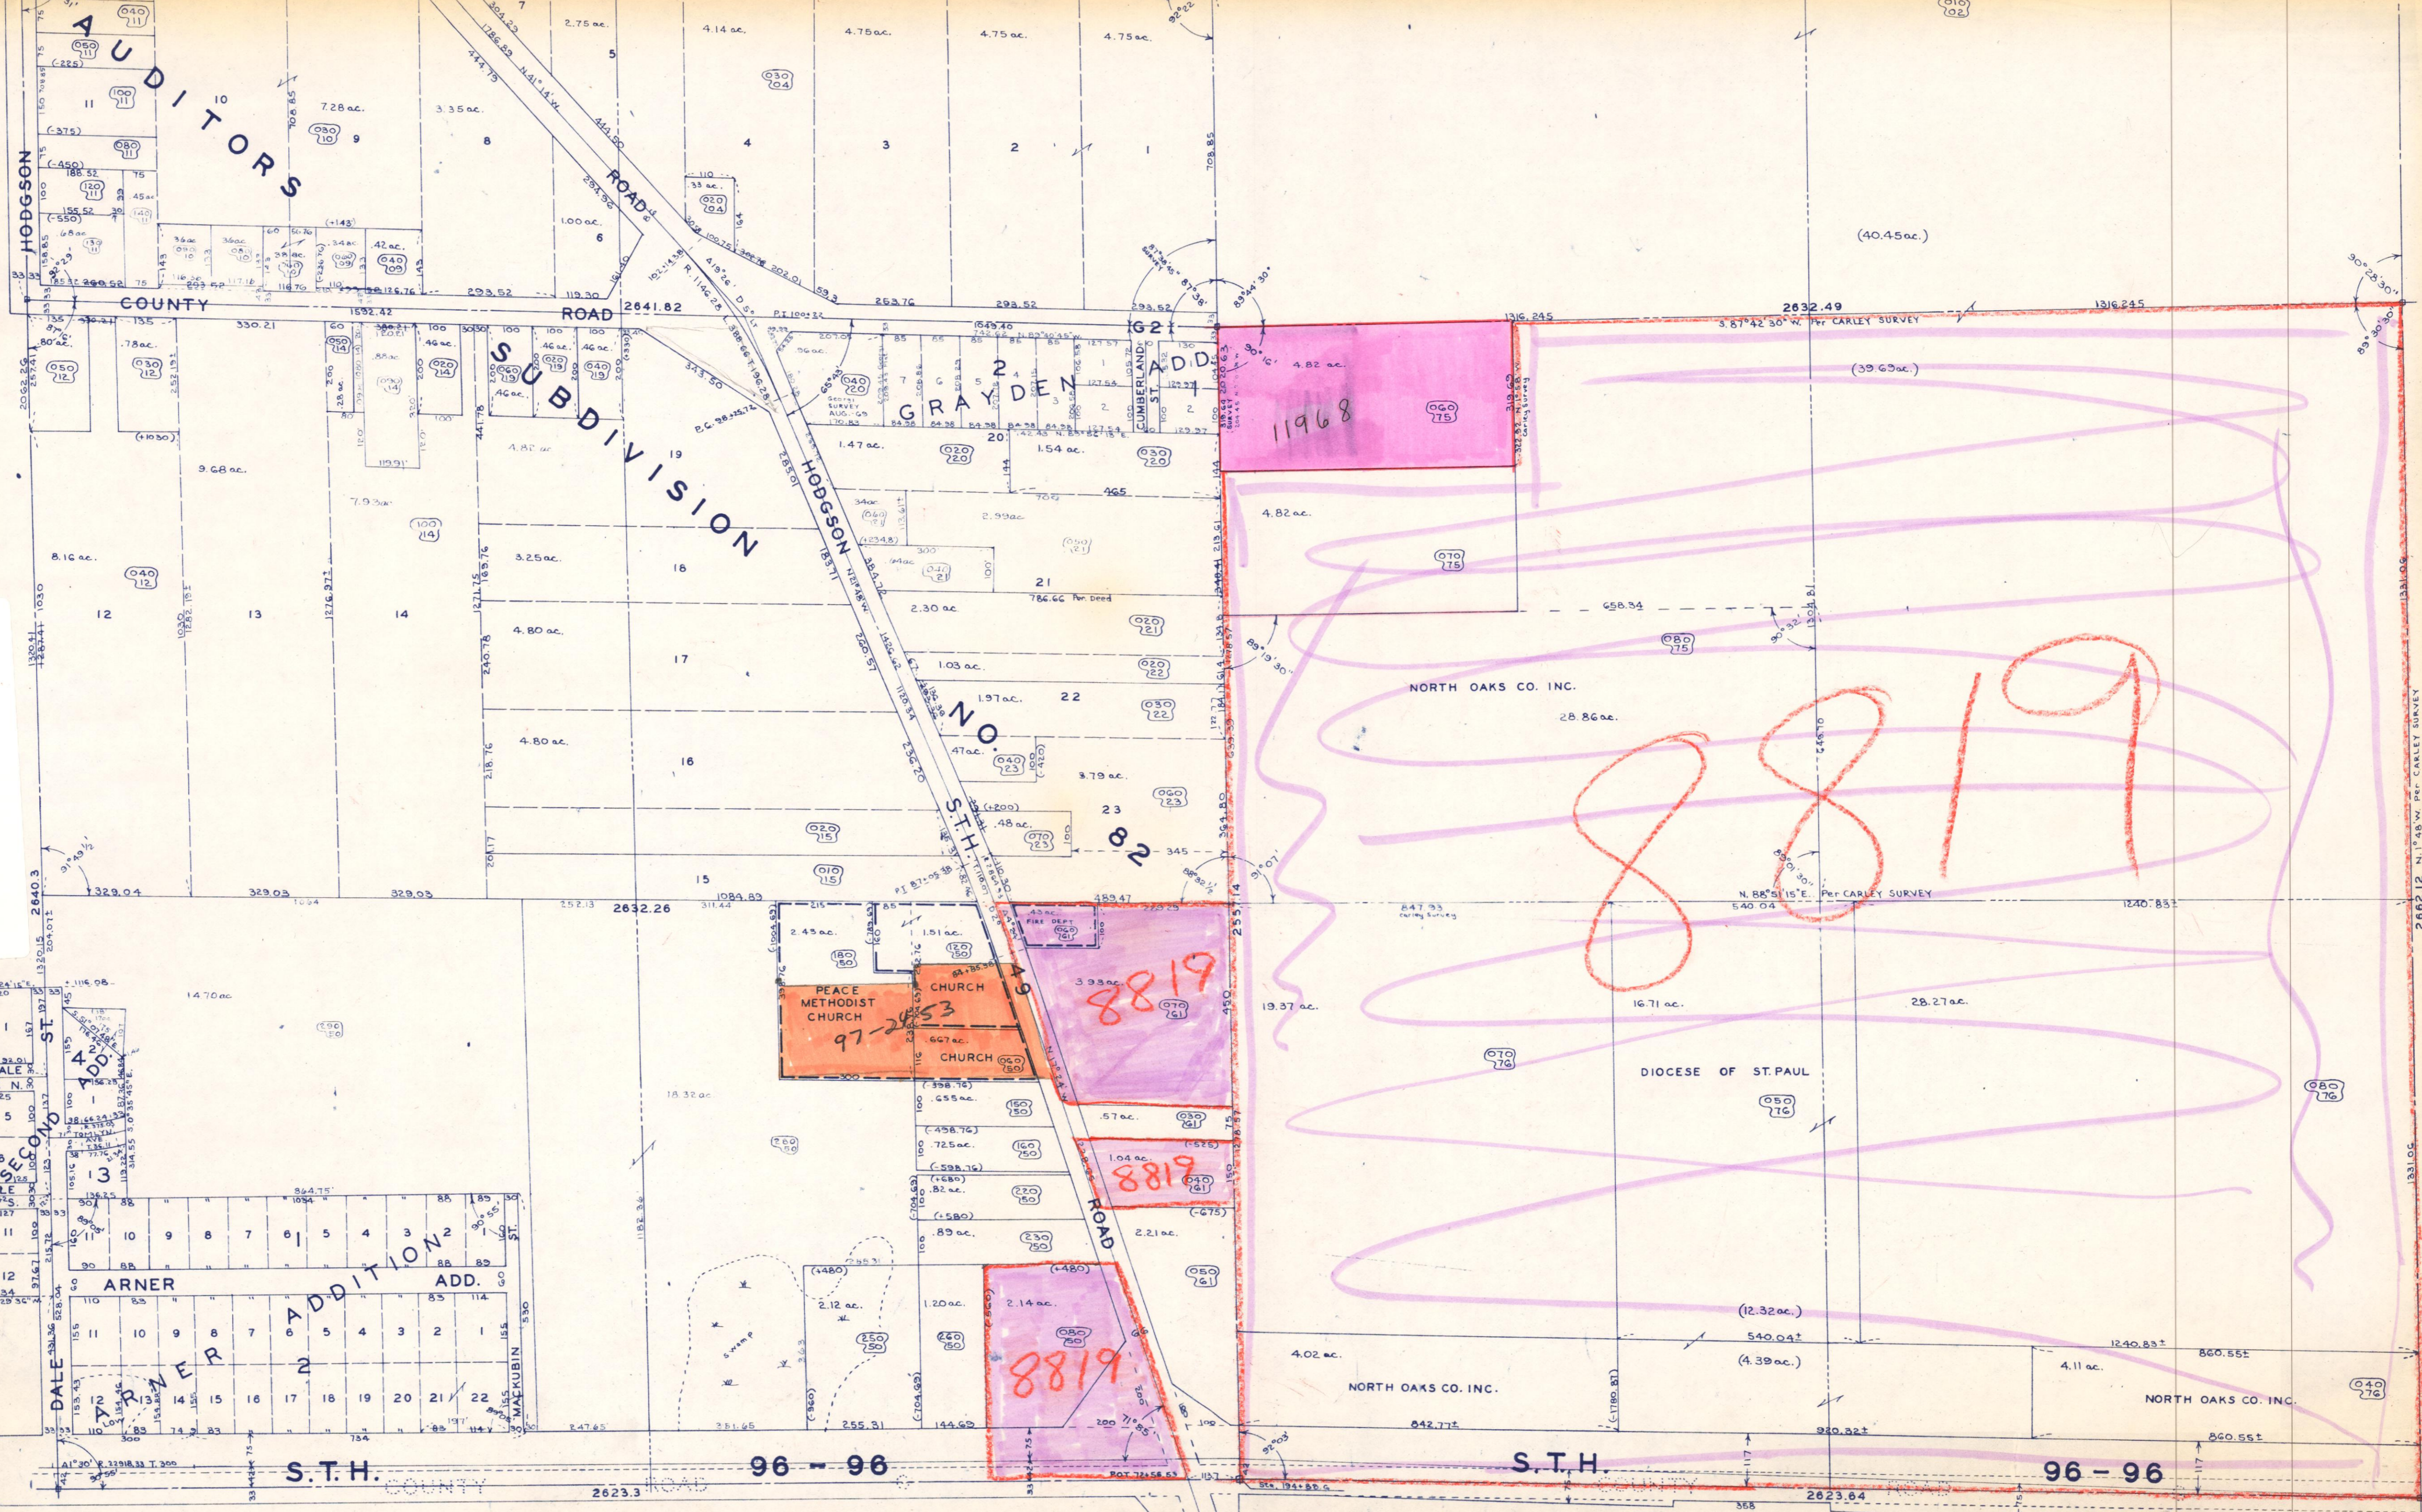


14

13-30-23
5 1/2

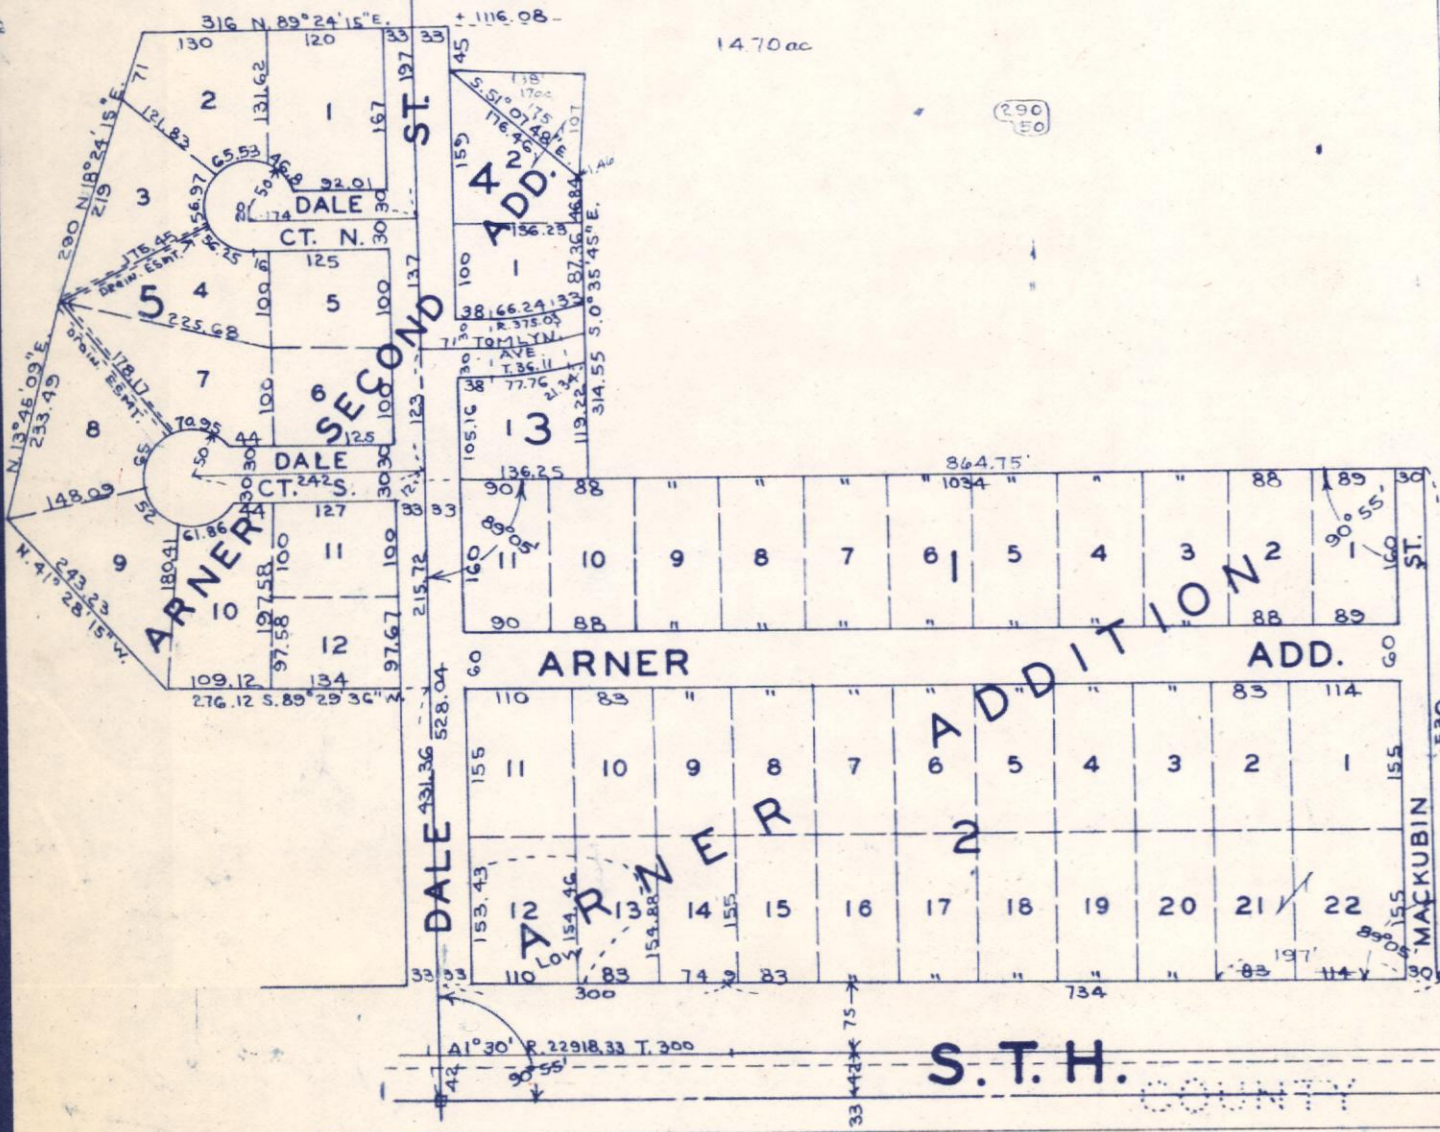

13-30-23

24

DEPARTMENT OF ASSESSOR
 RAMSEY COUNTY
 SCALE 1" = 200'