

7-29-22  
5/6

7-29-22

T.H. 36-118  
VIKING DRIVE

LITTLE CANADA  
MALL ADD.

JOHN MENGER'S




T.H. 36-118  
VIKING DRIVE

12421

7548

12574

3924

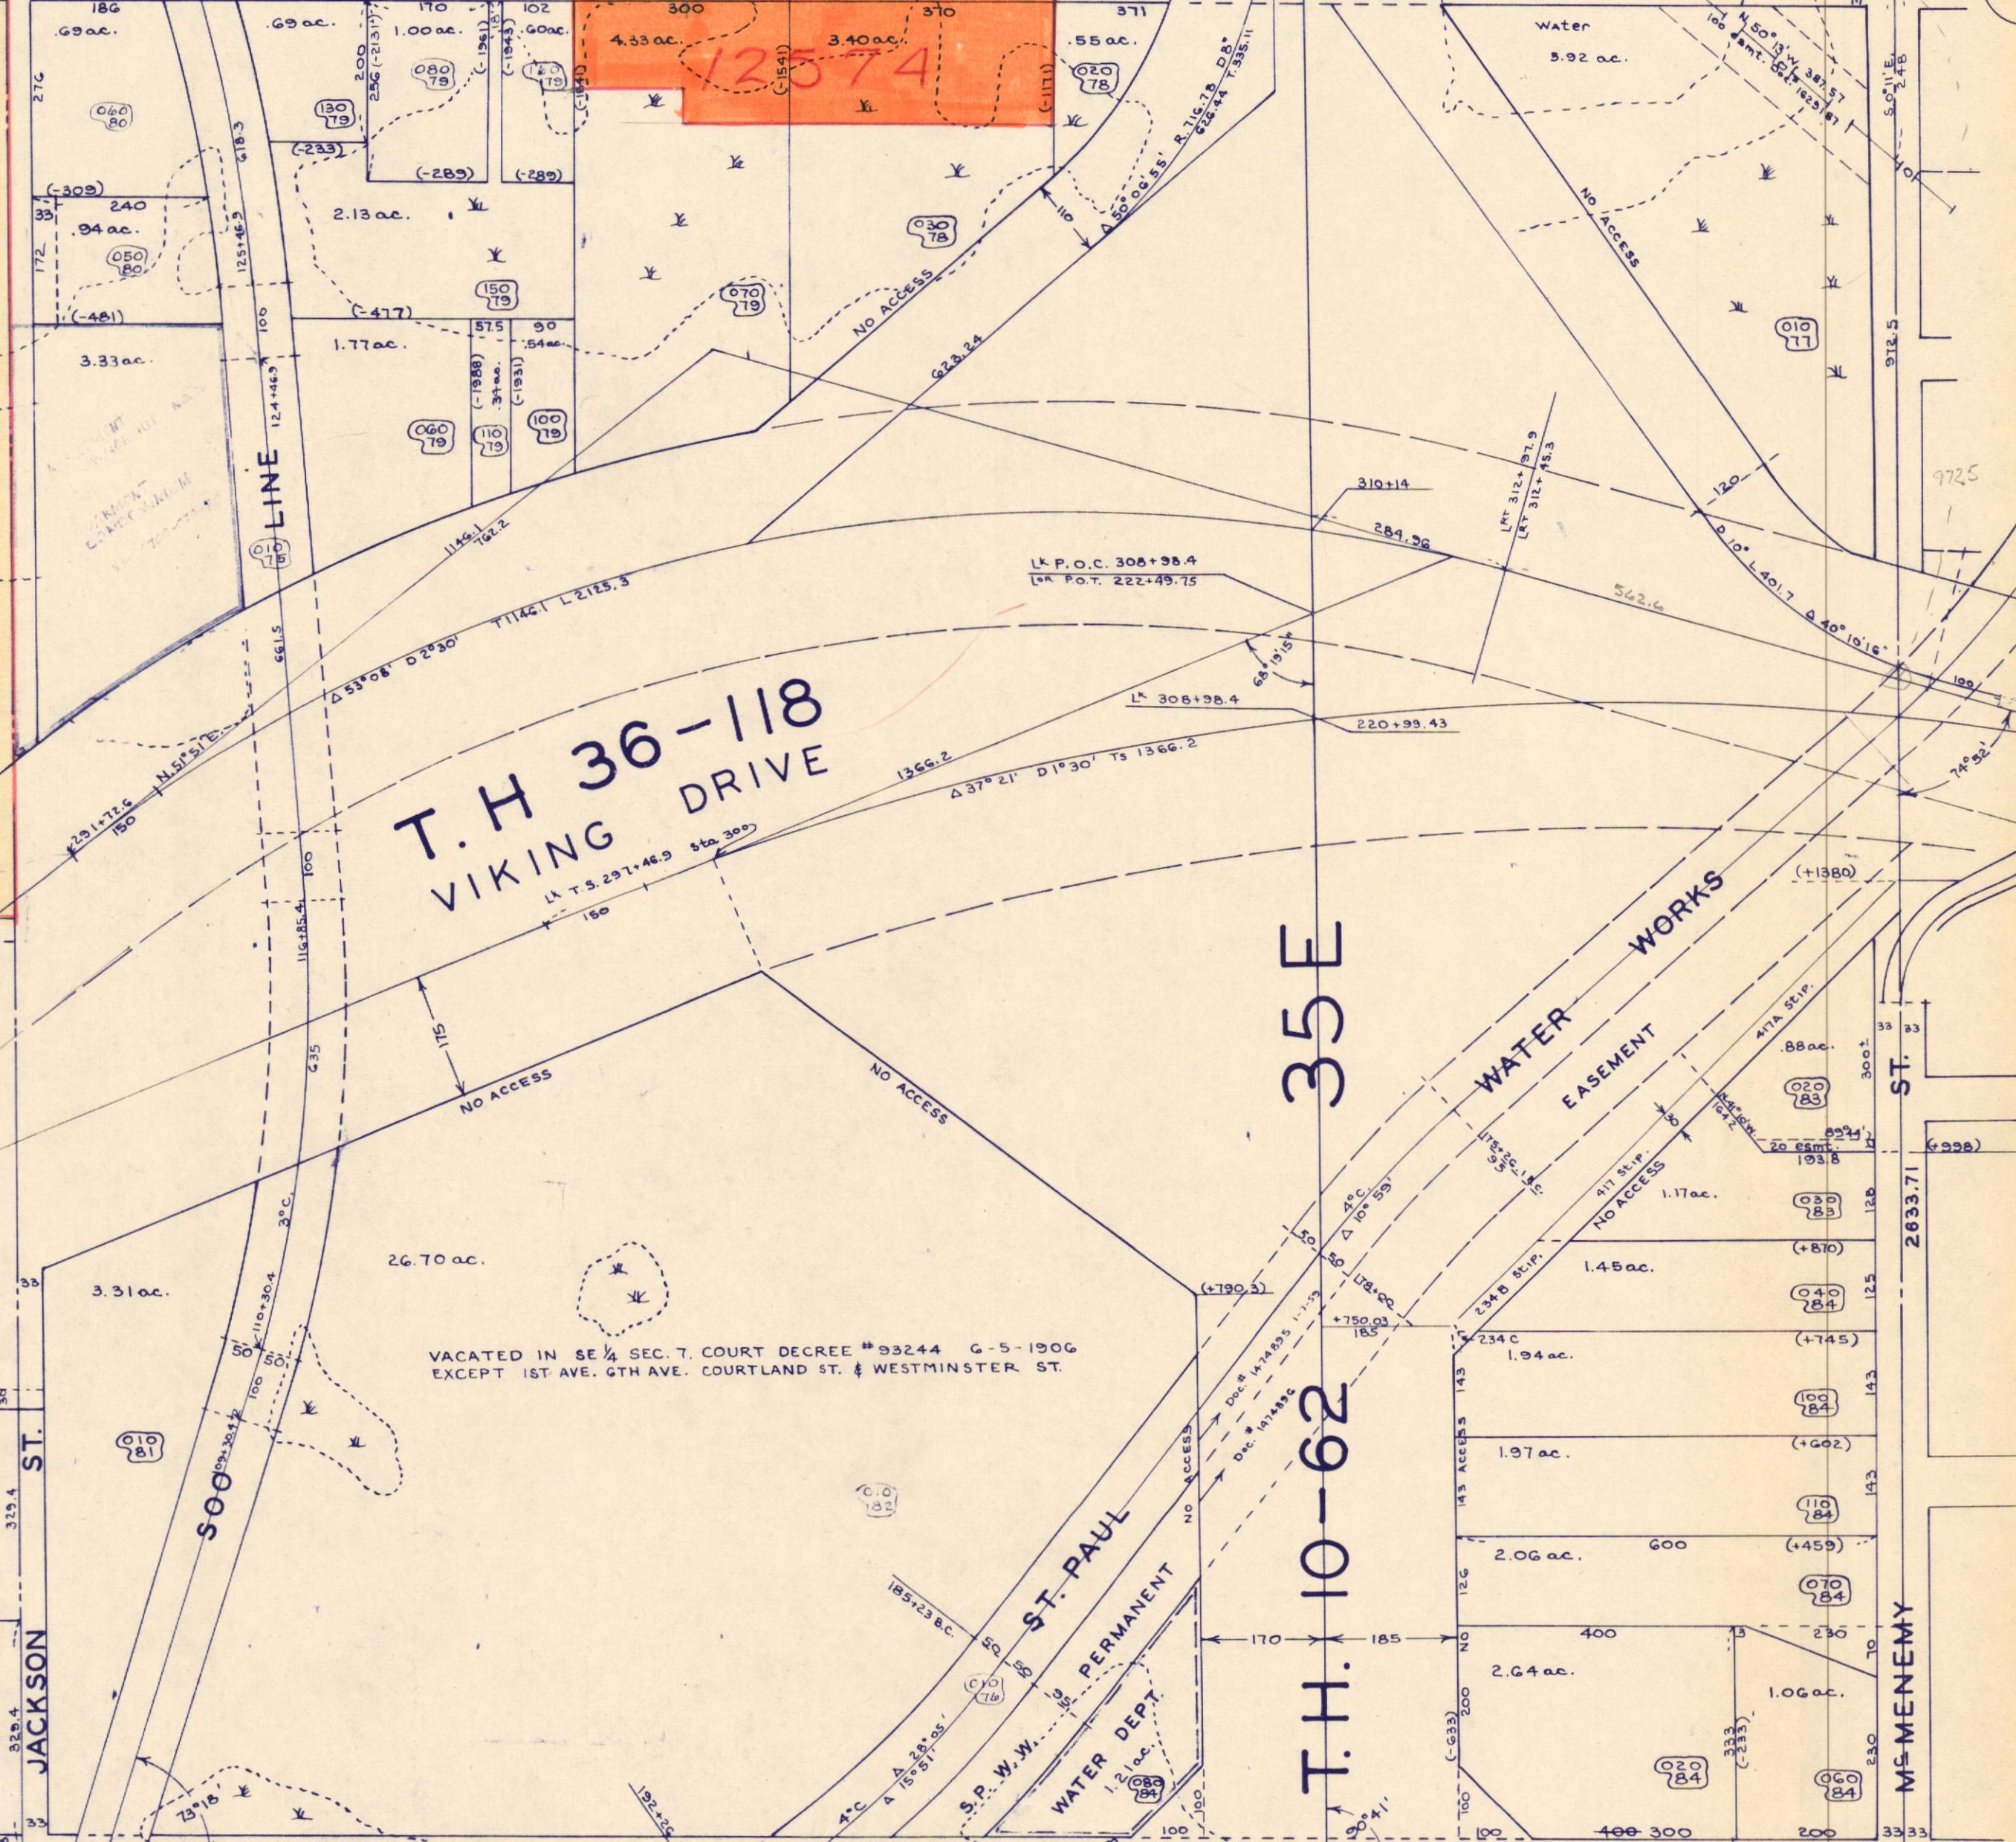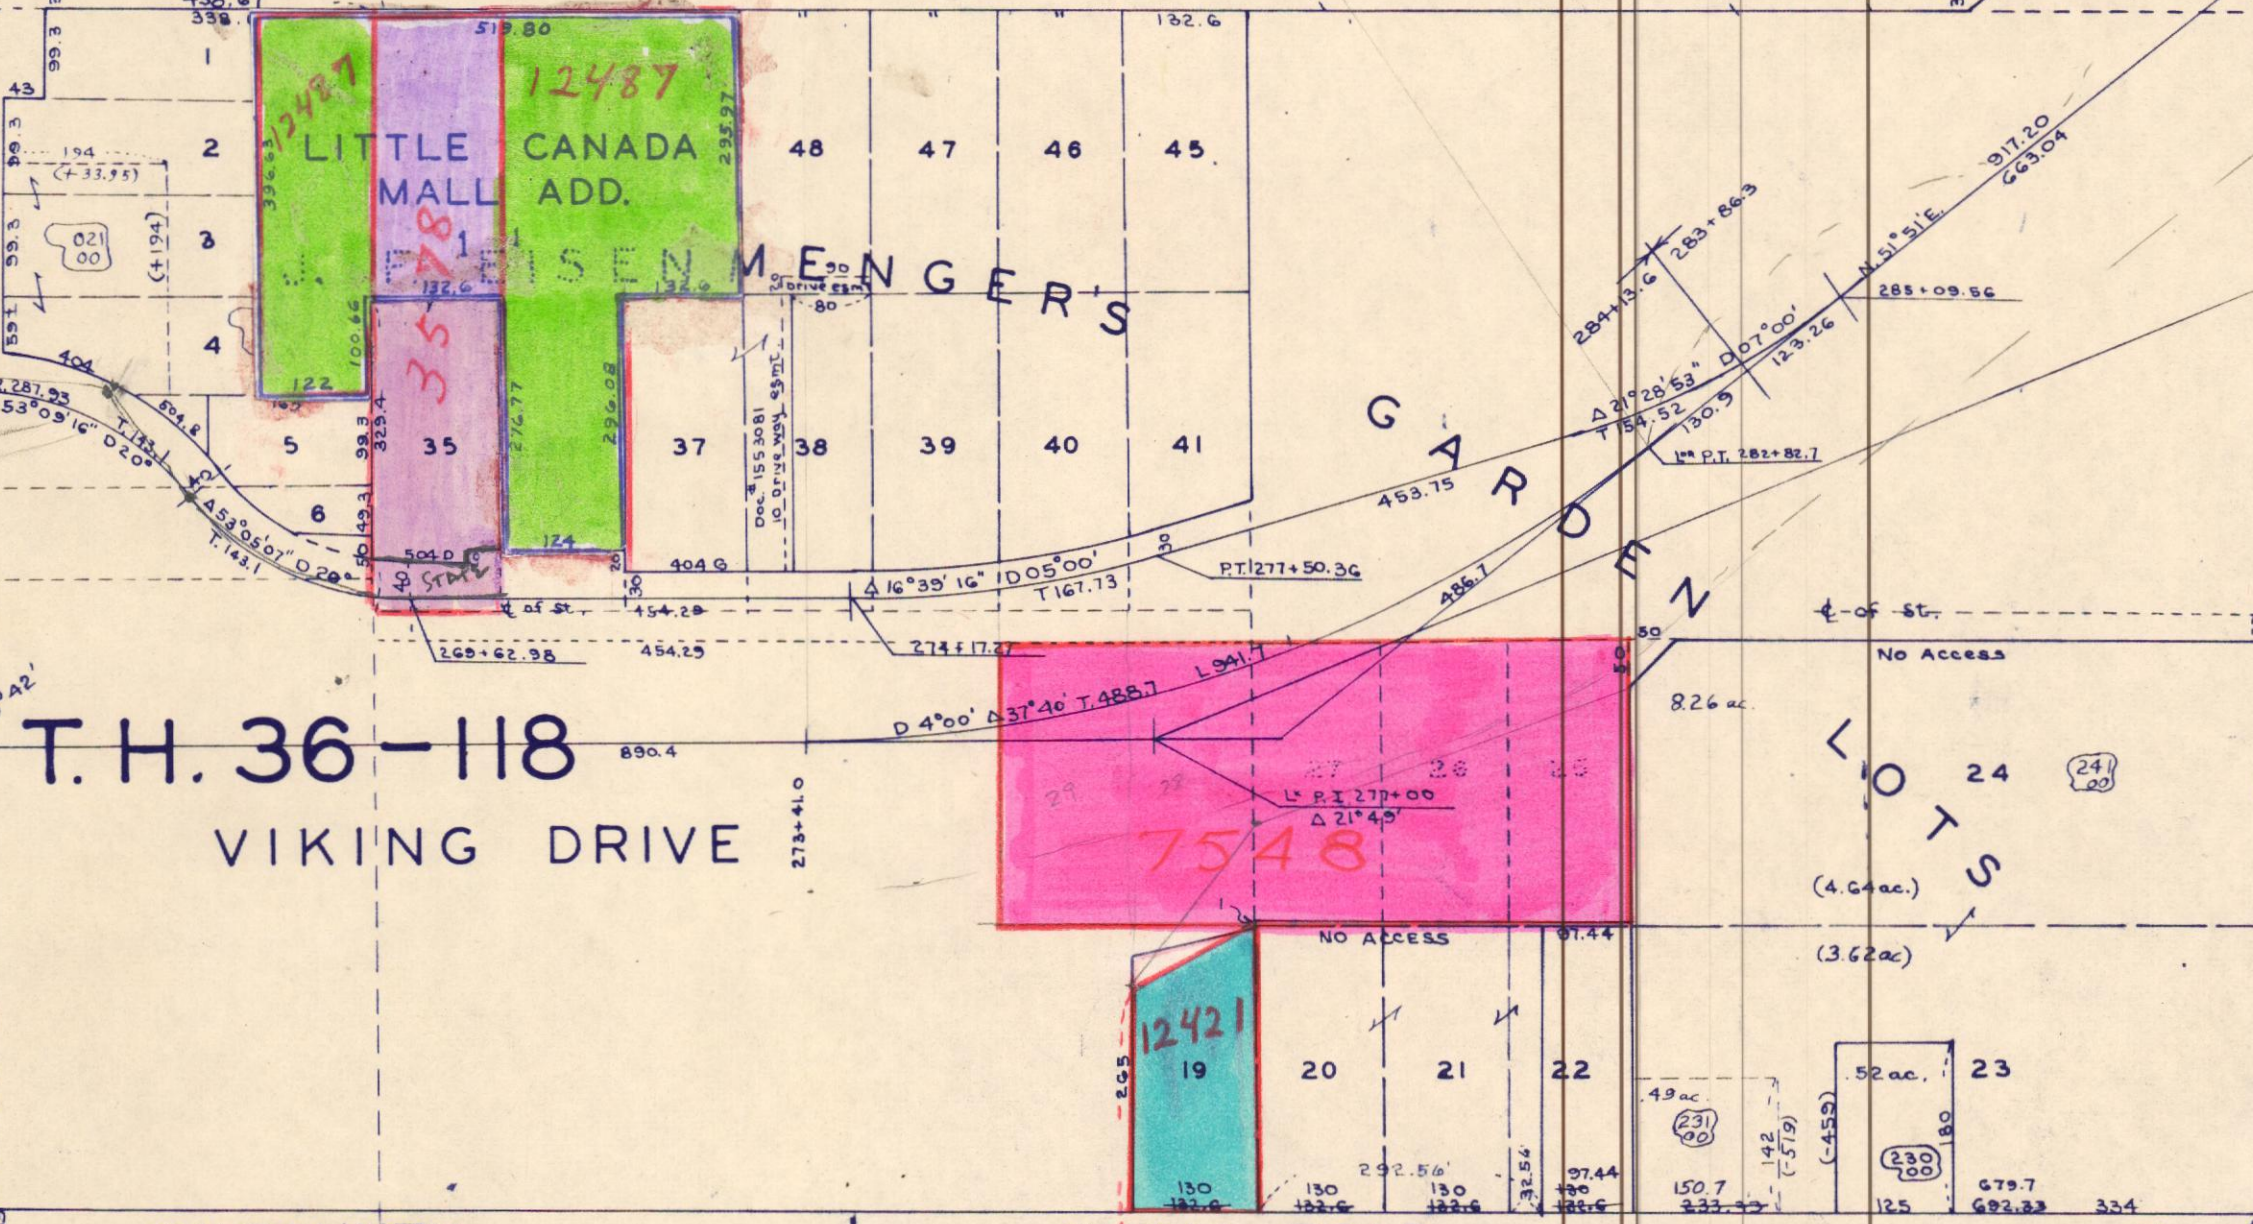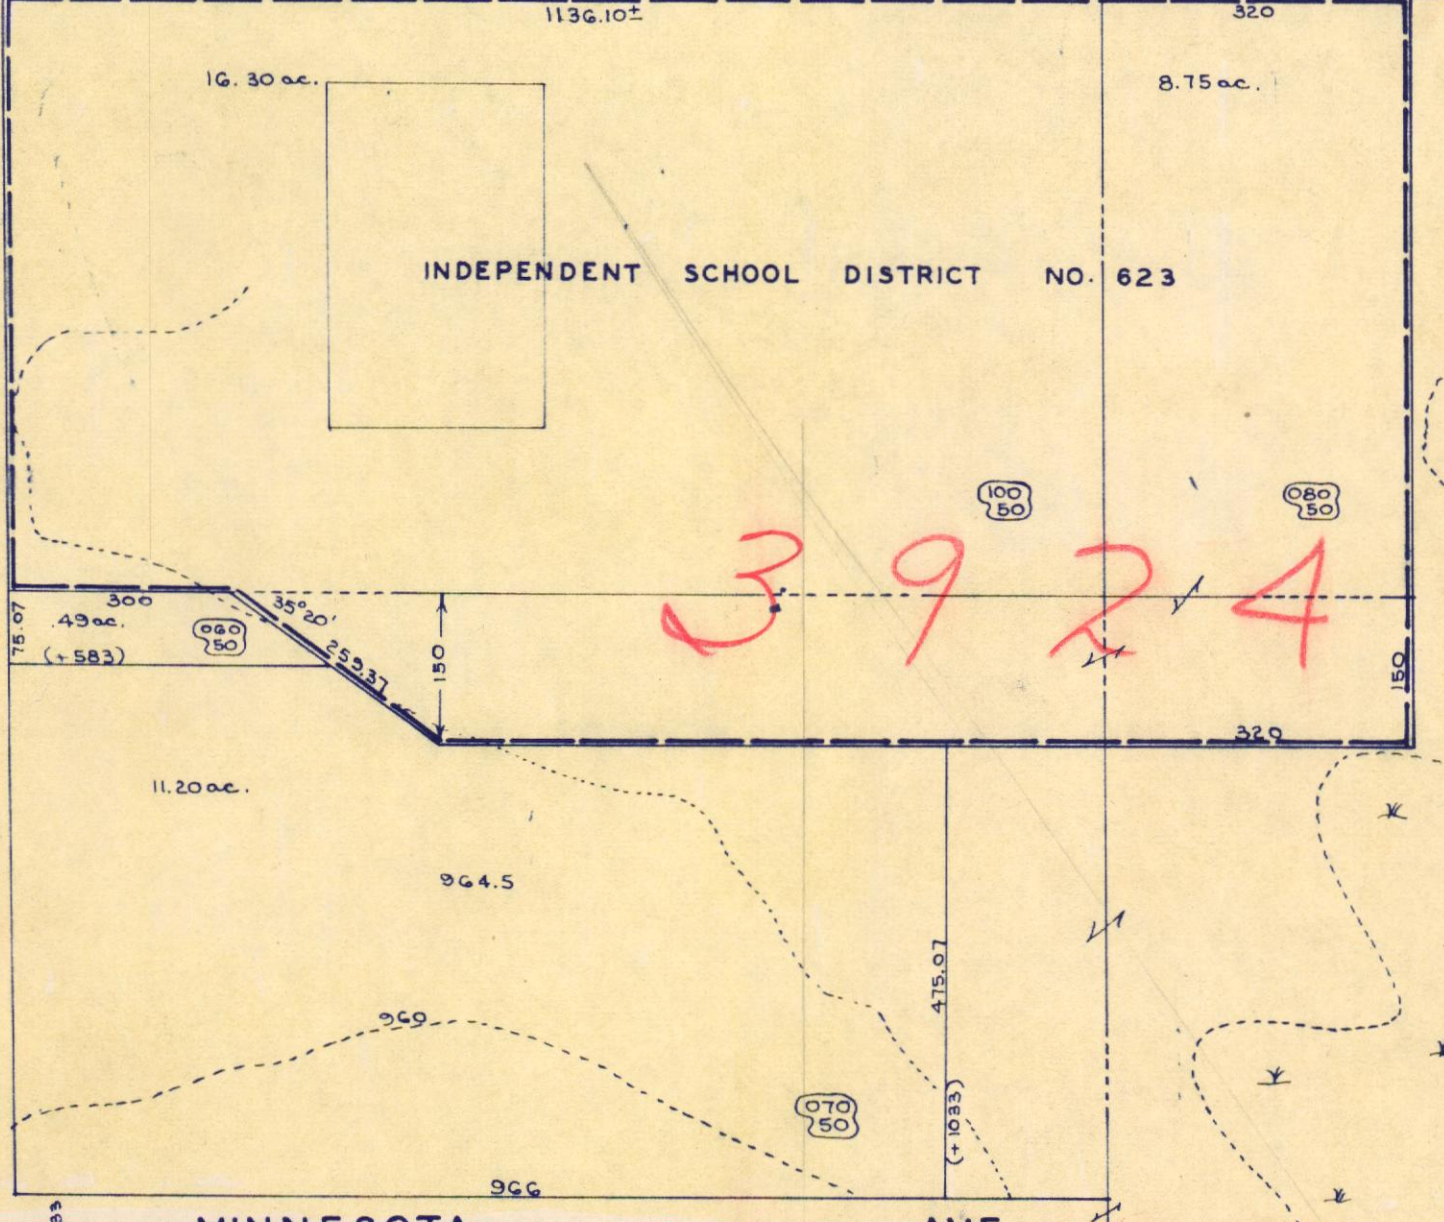

AREAS & DIMENSIONS SUBJECT TO CHANGE

DEPARTMENT OF ASSESSOR  
RAMSEY COUNTY  
126 COURT HOUSE  
SCALE 1" = 200'  
R.G.G. 5-6-69