



Dr 18

N. E. 1/4 Sec. 21-28-23

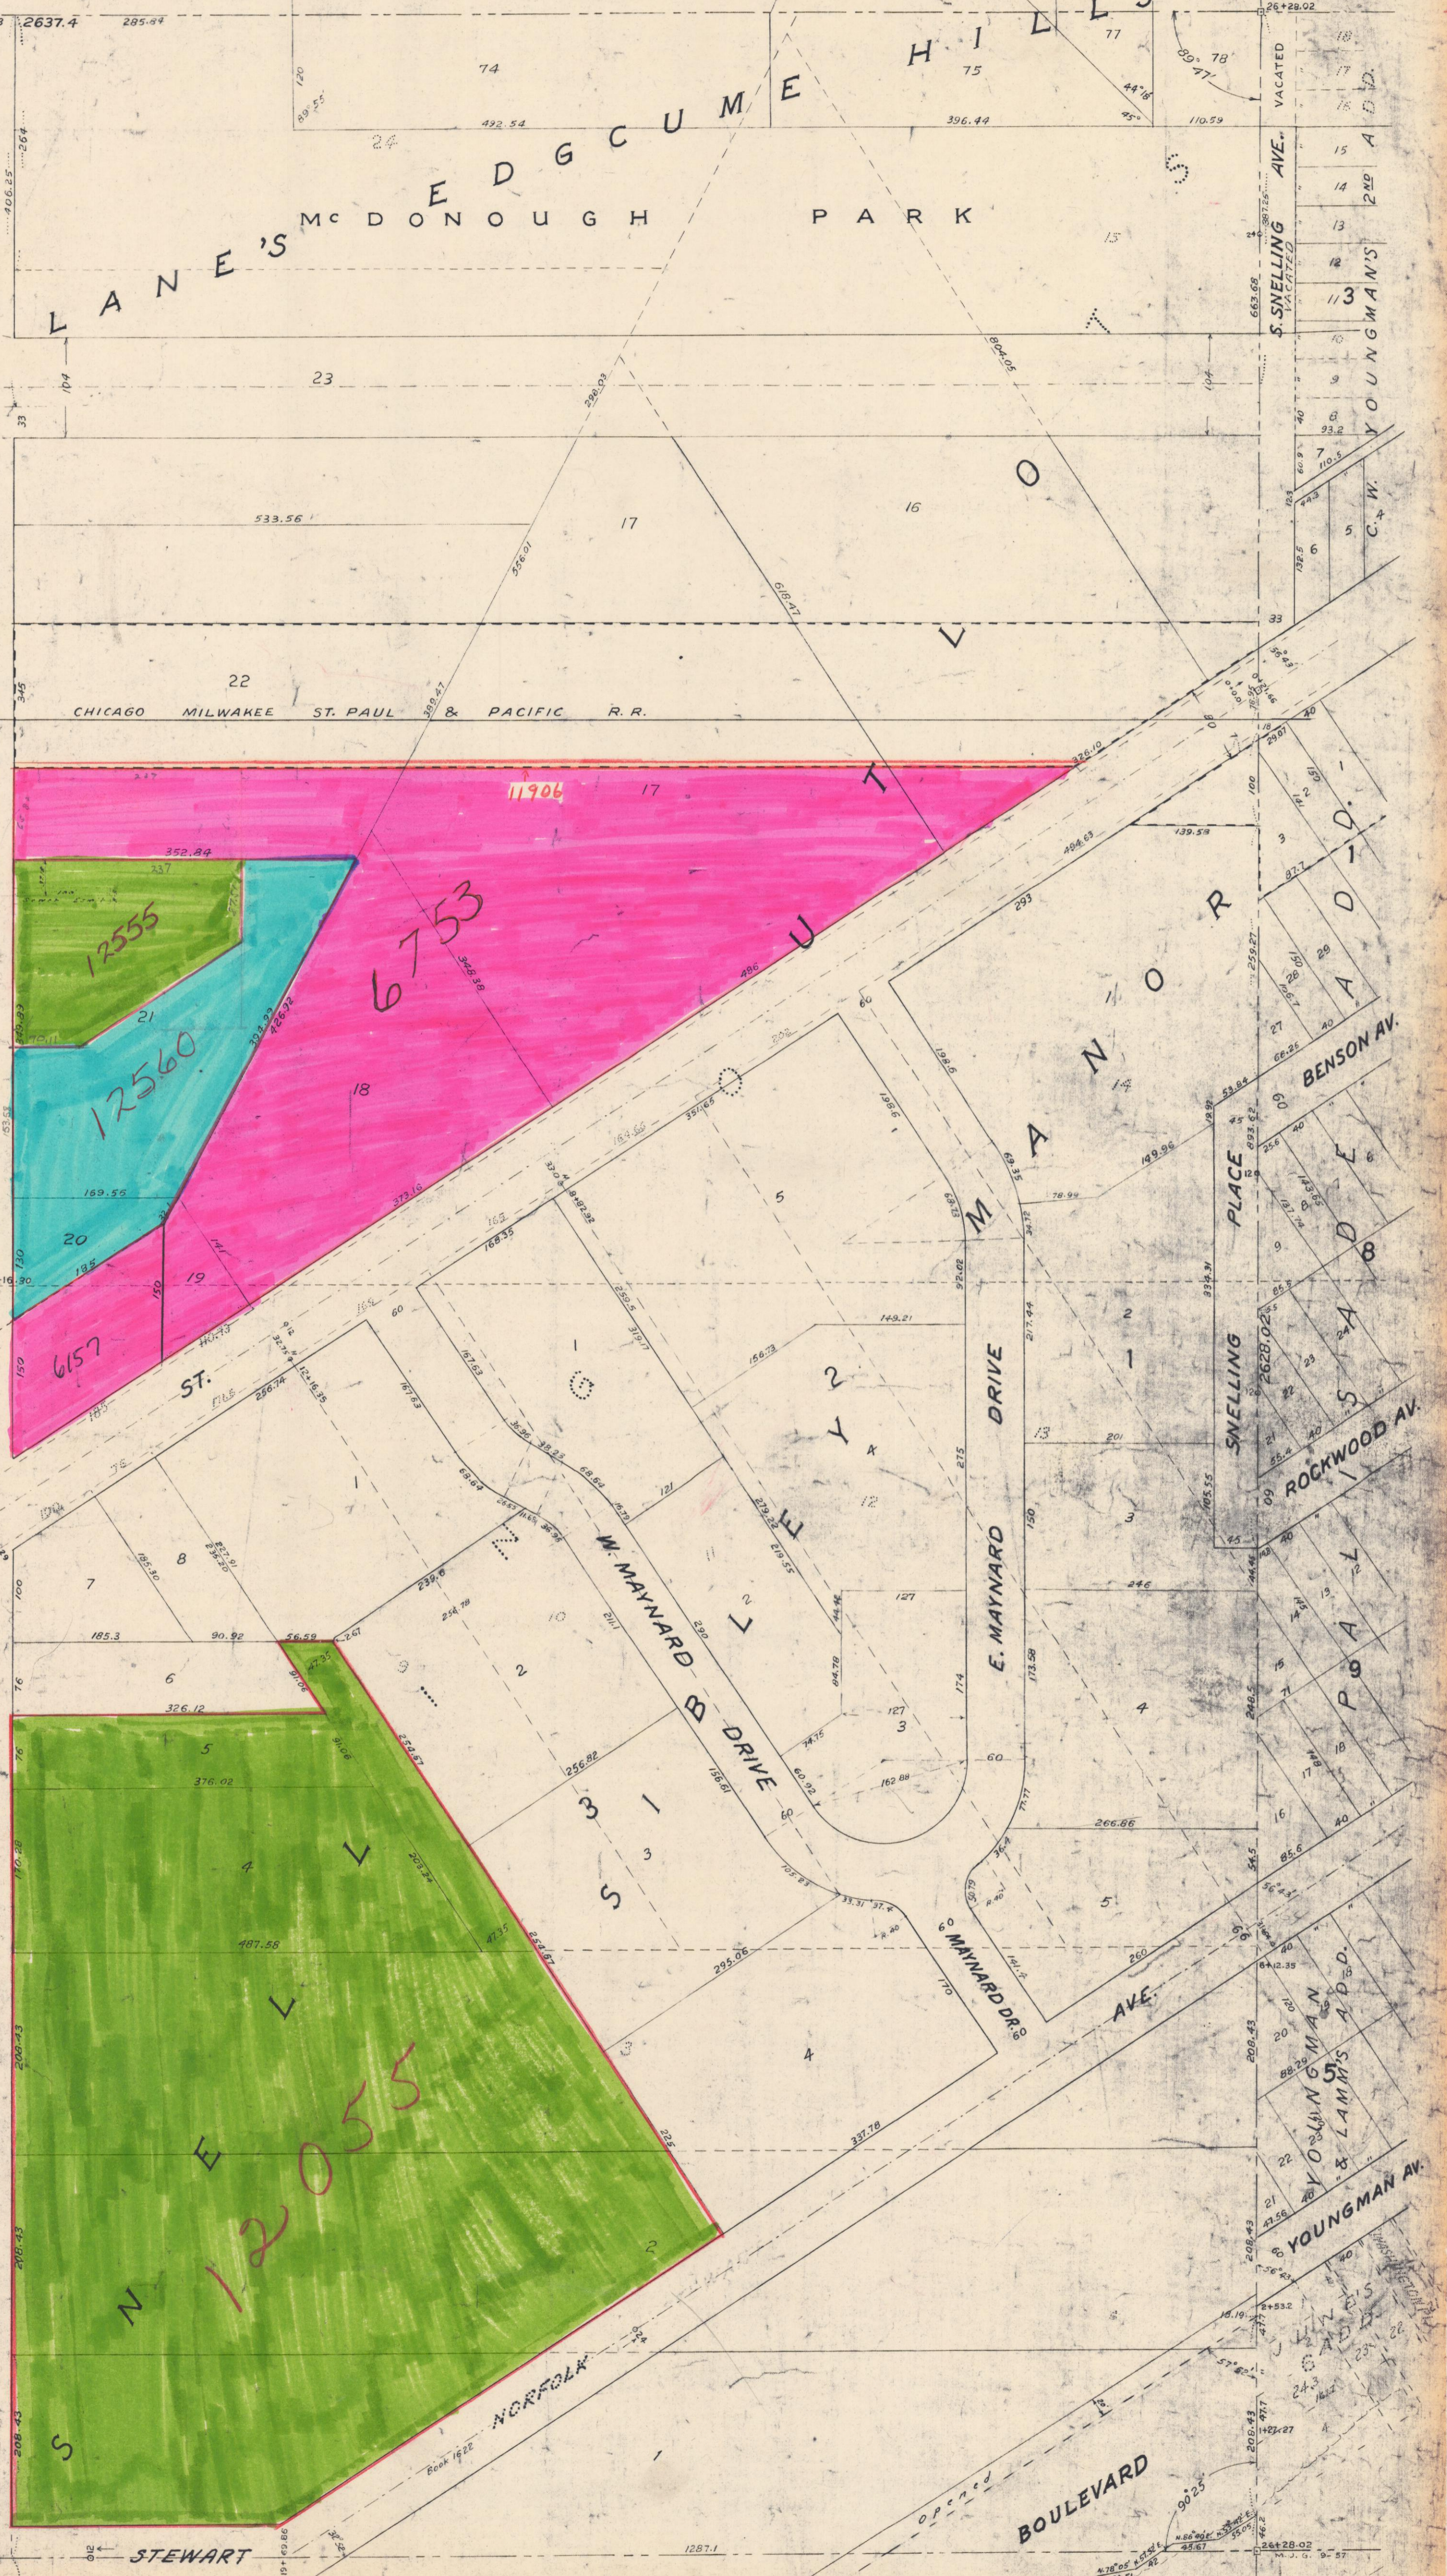

N.E. 1/4
21-28-23

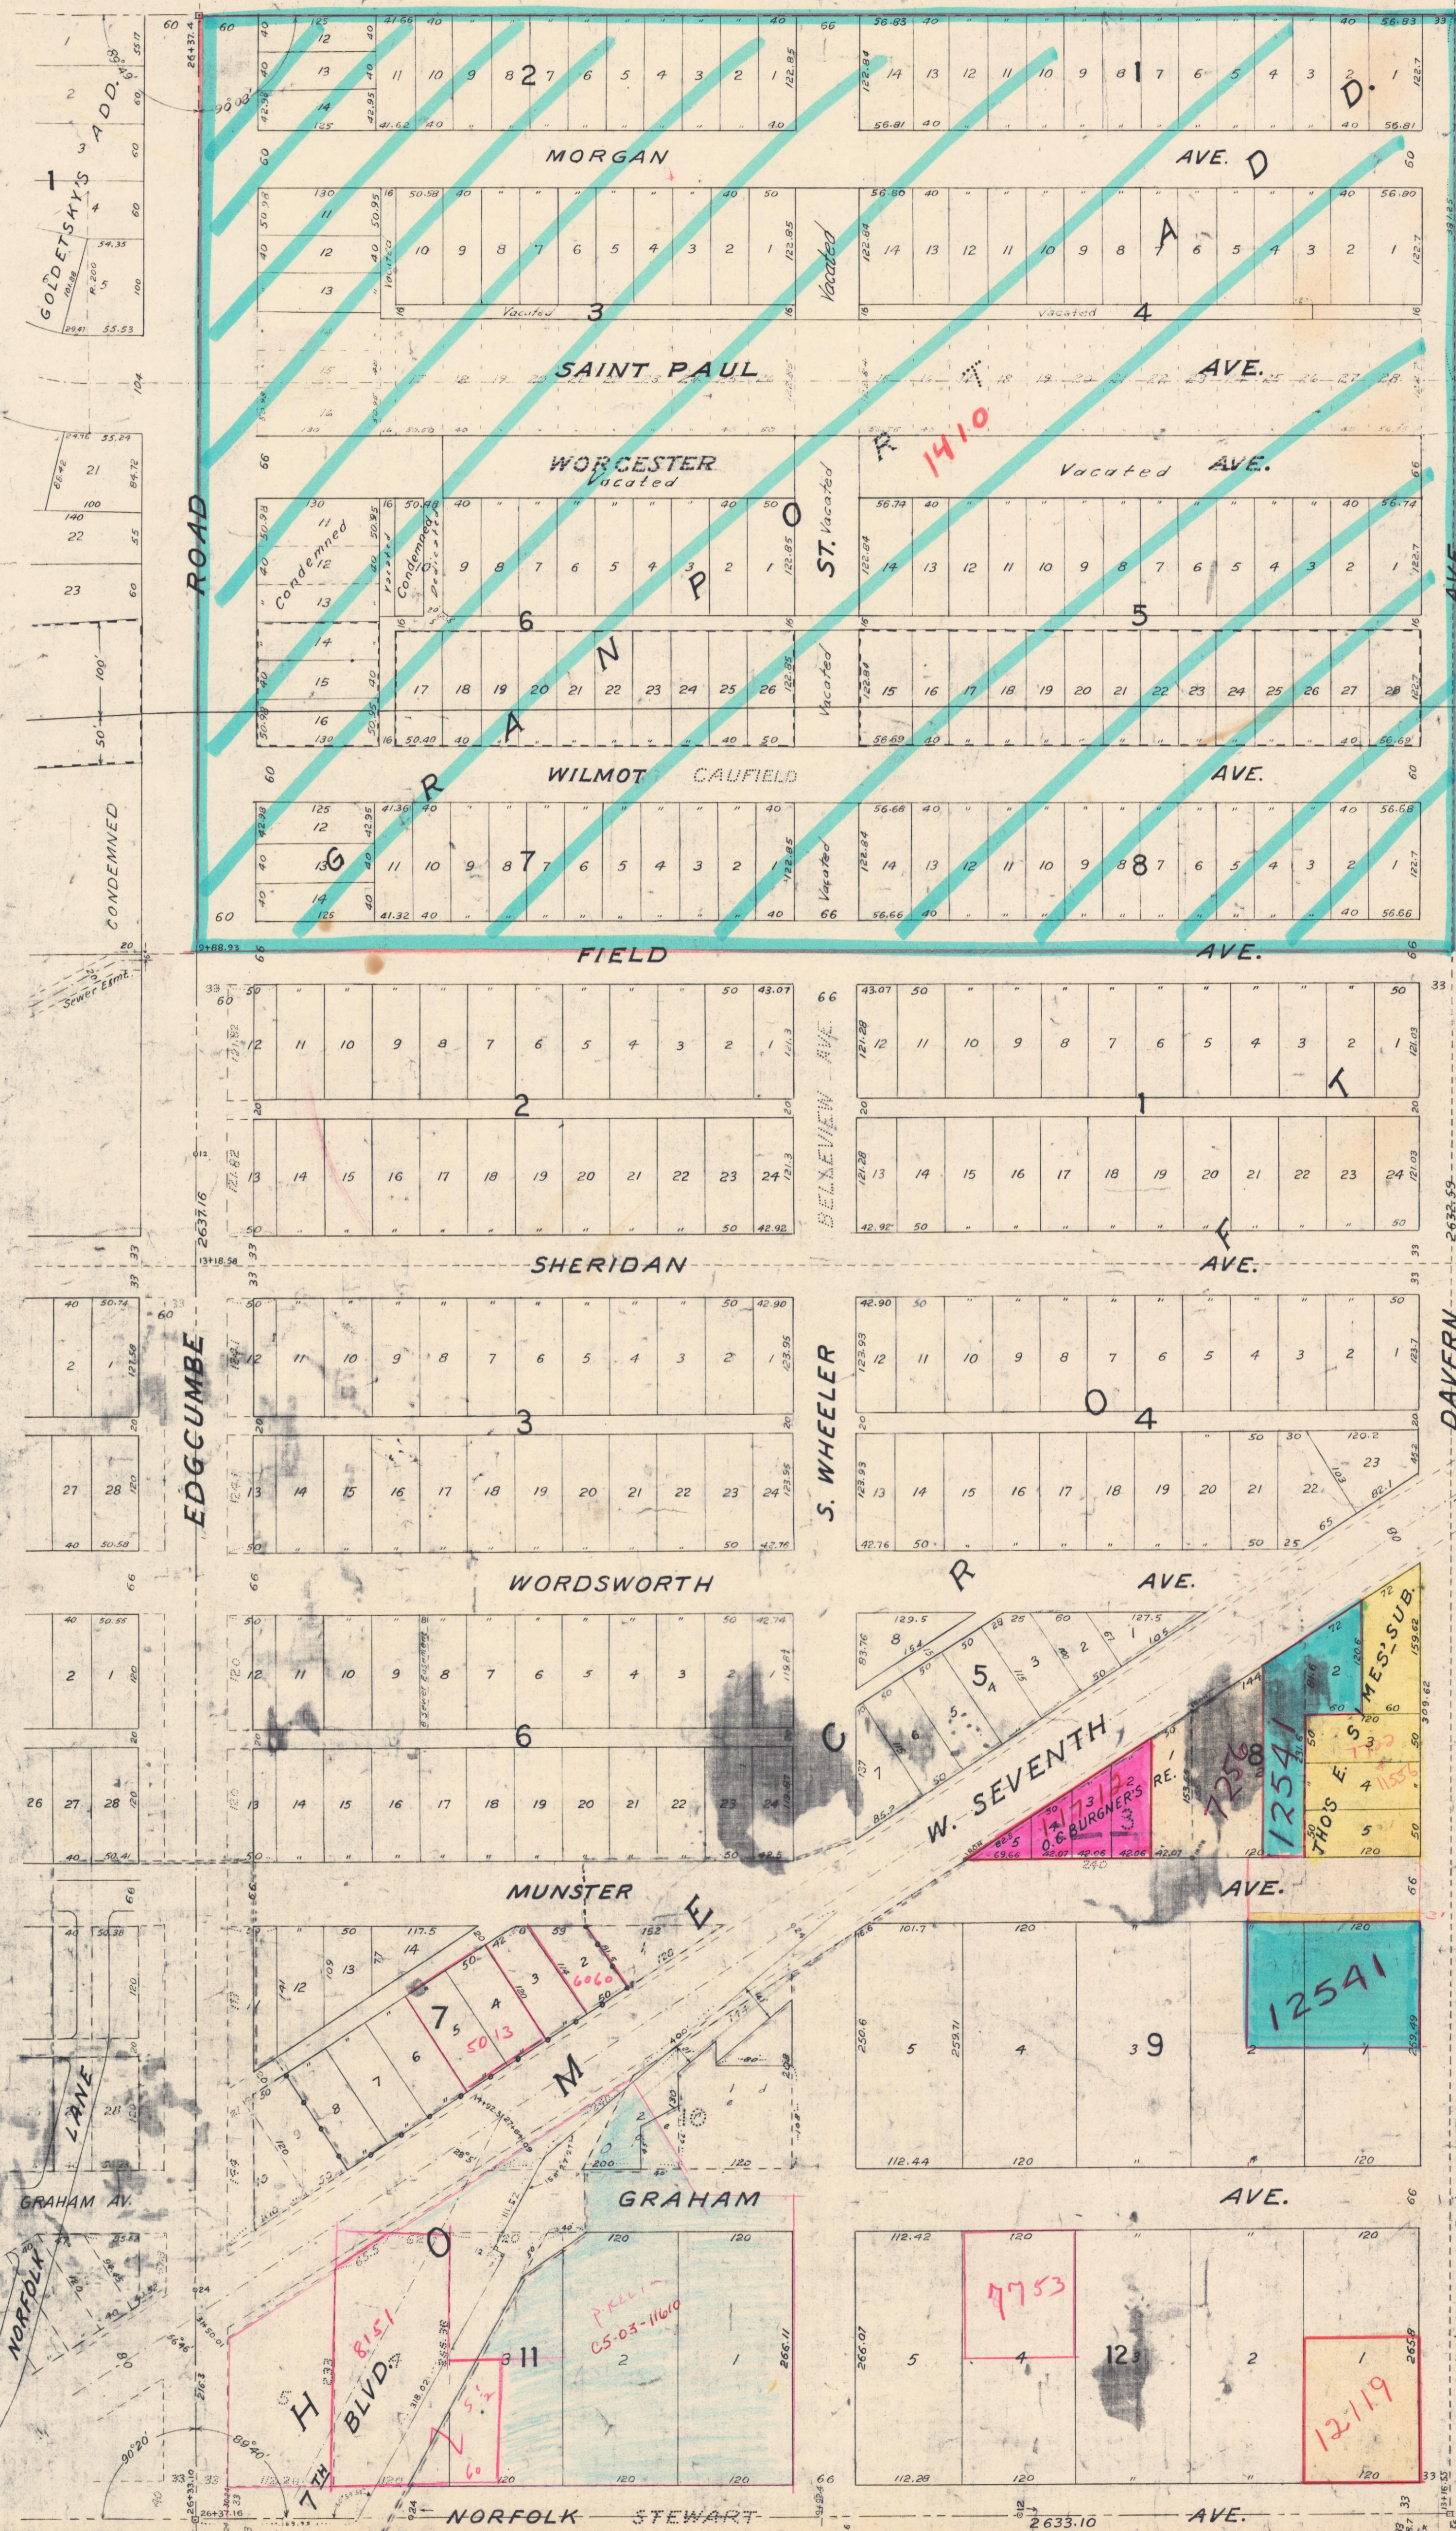