

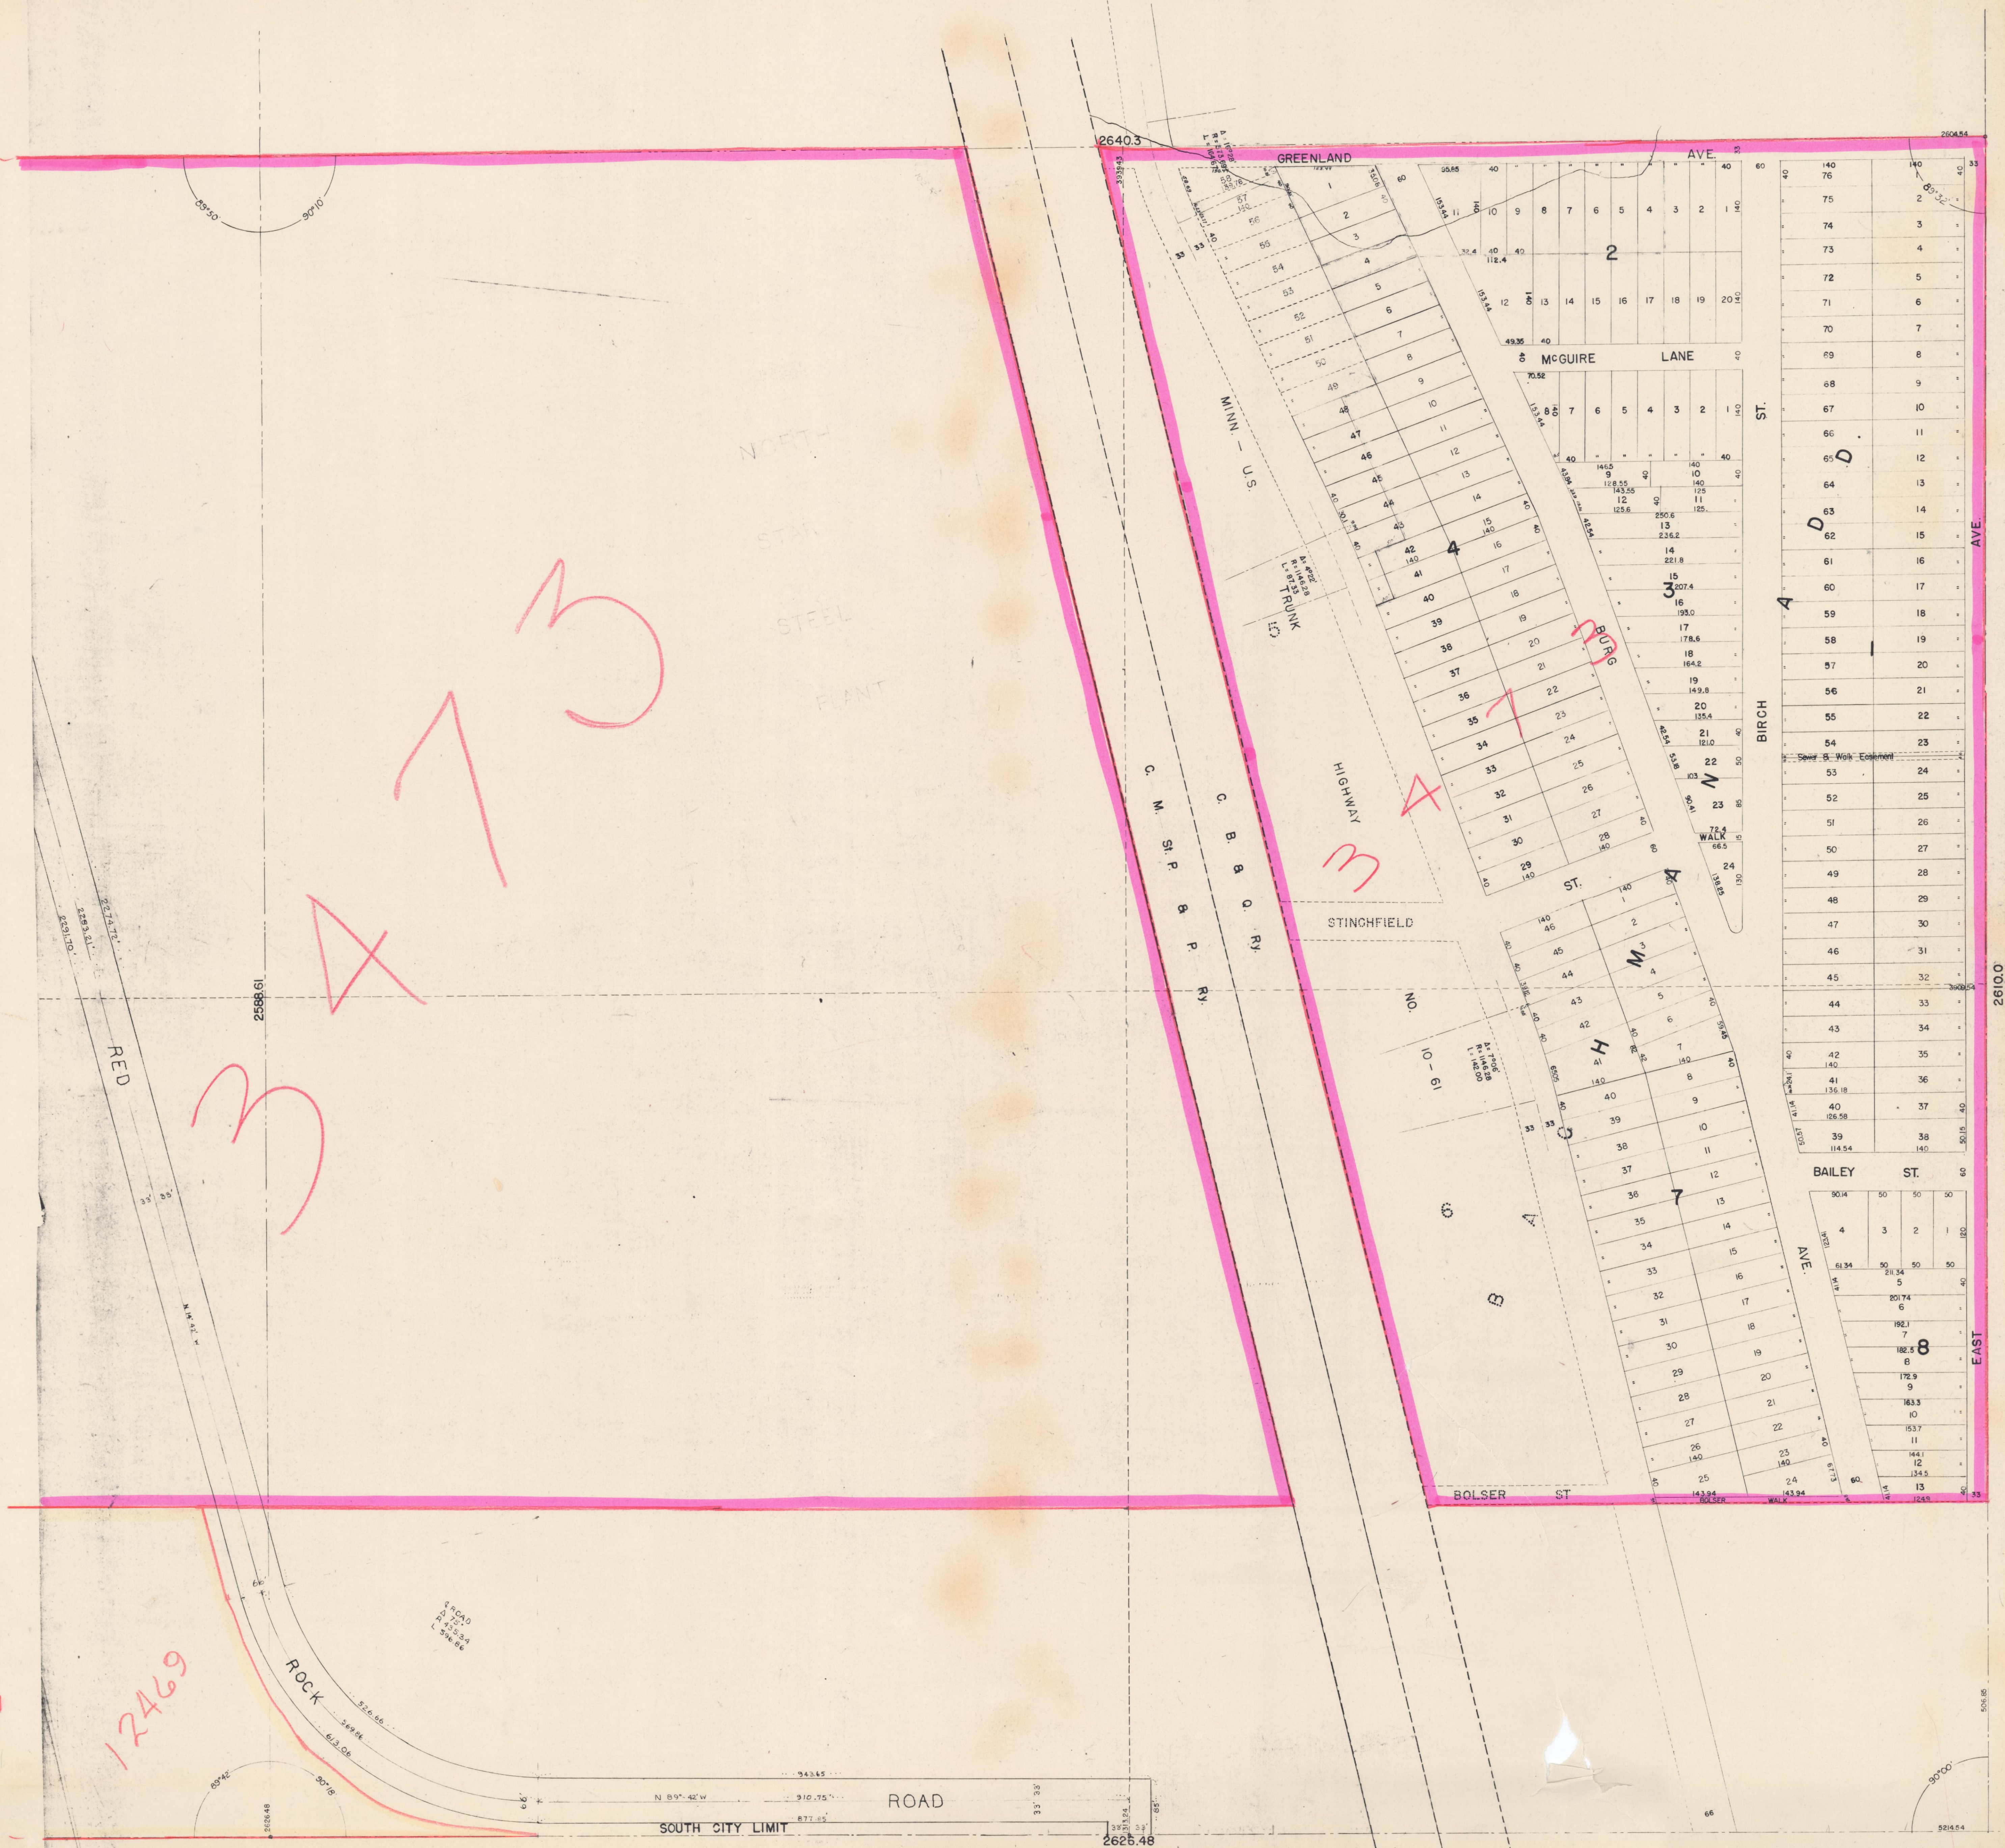


SE 1/4 SEC 23-28-22

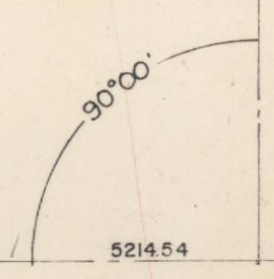

SC 14
23-28-22
12469

17469

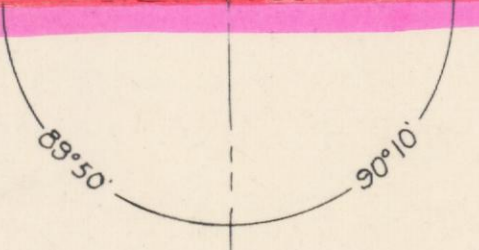

SC 14
23-28-22
12469