
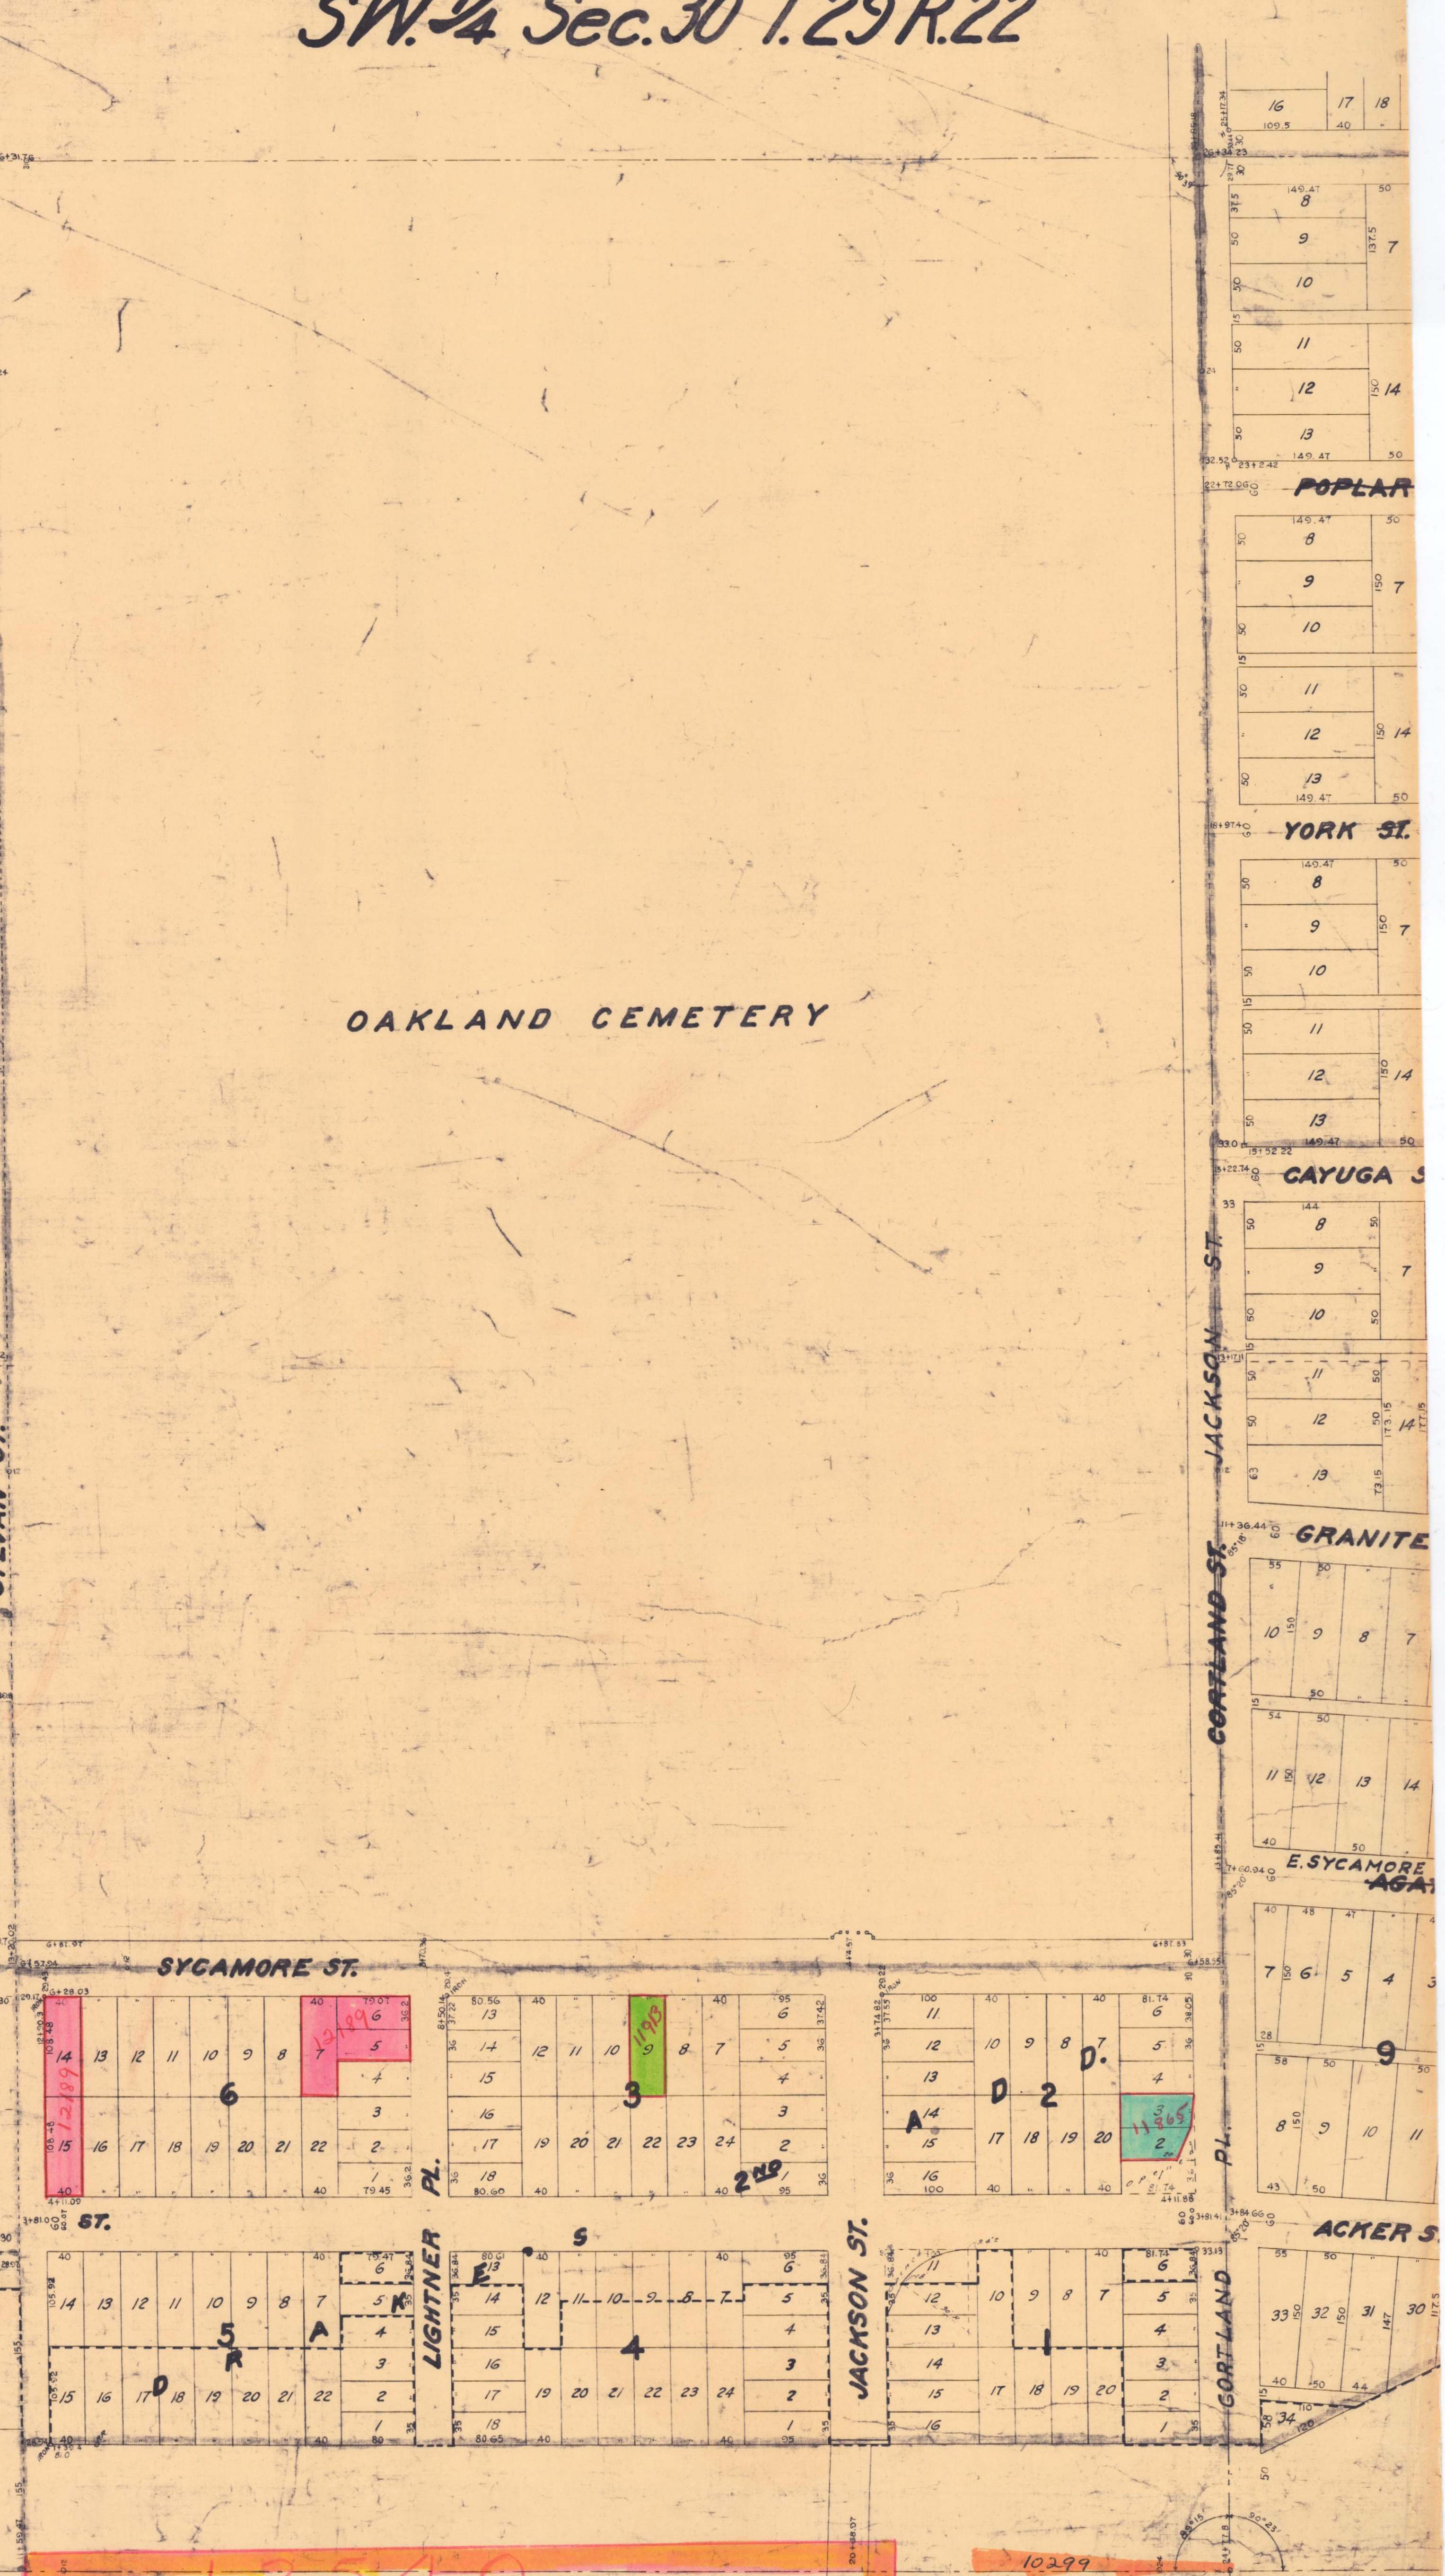


SW 1/4 Sec. 30 T. 29 R. 22

JOHN MARTIN LUMBER CO.  
MCKENRY'S OUTLOTS  
WEIHER'S

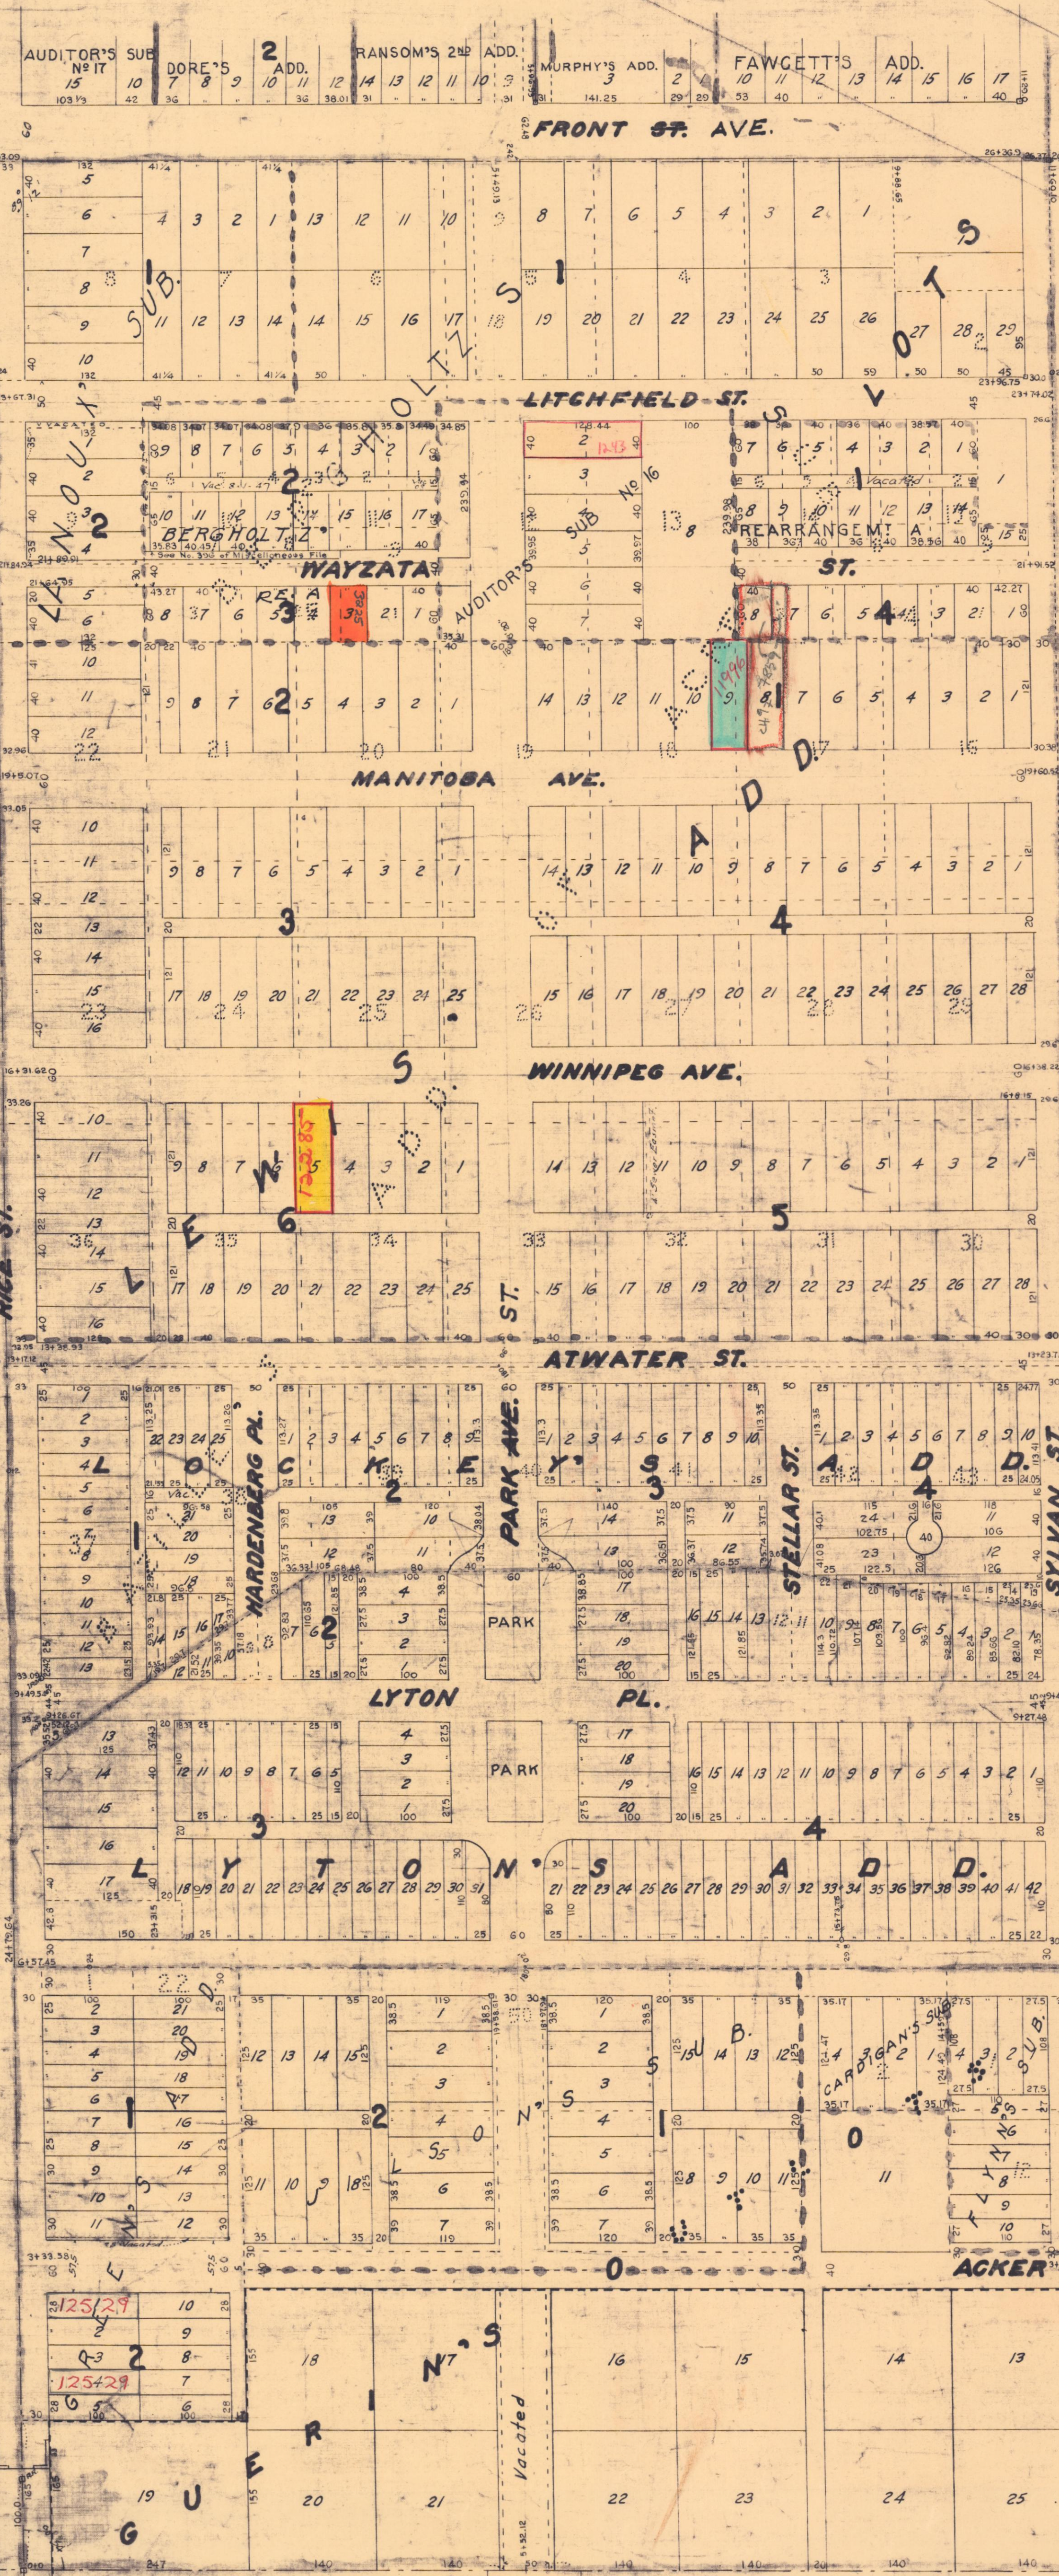

SW 1/4 30-29-22

1 2 3 4 0

10299