



S.W. 1/4 - SEC. 5 - T.28-R.23

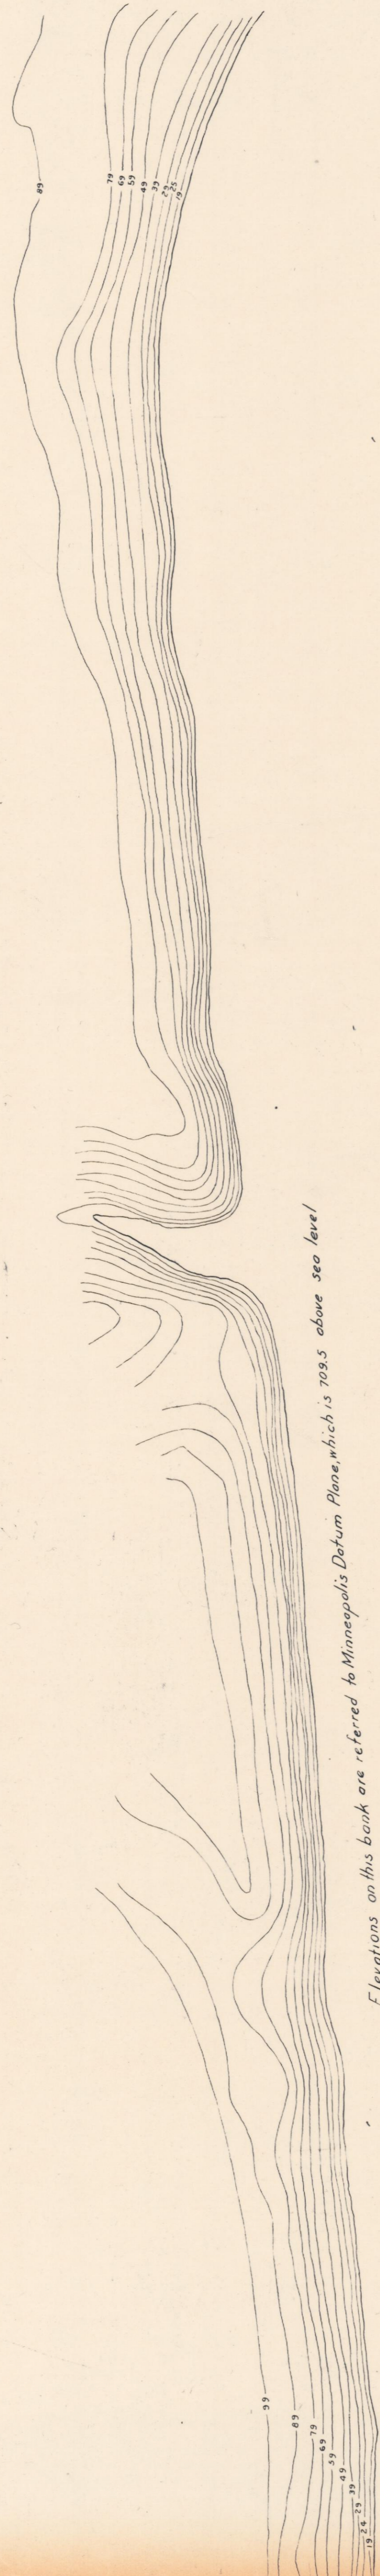

Elevations on this bank are referred to Minneapolis Datum Plane, which is 799.5 above sea level!

R I V E R

M I S S I S S I P P I

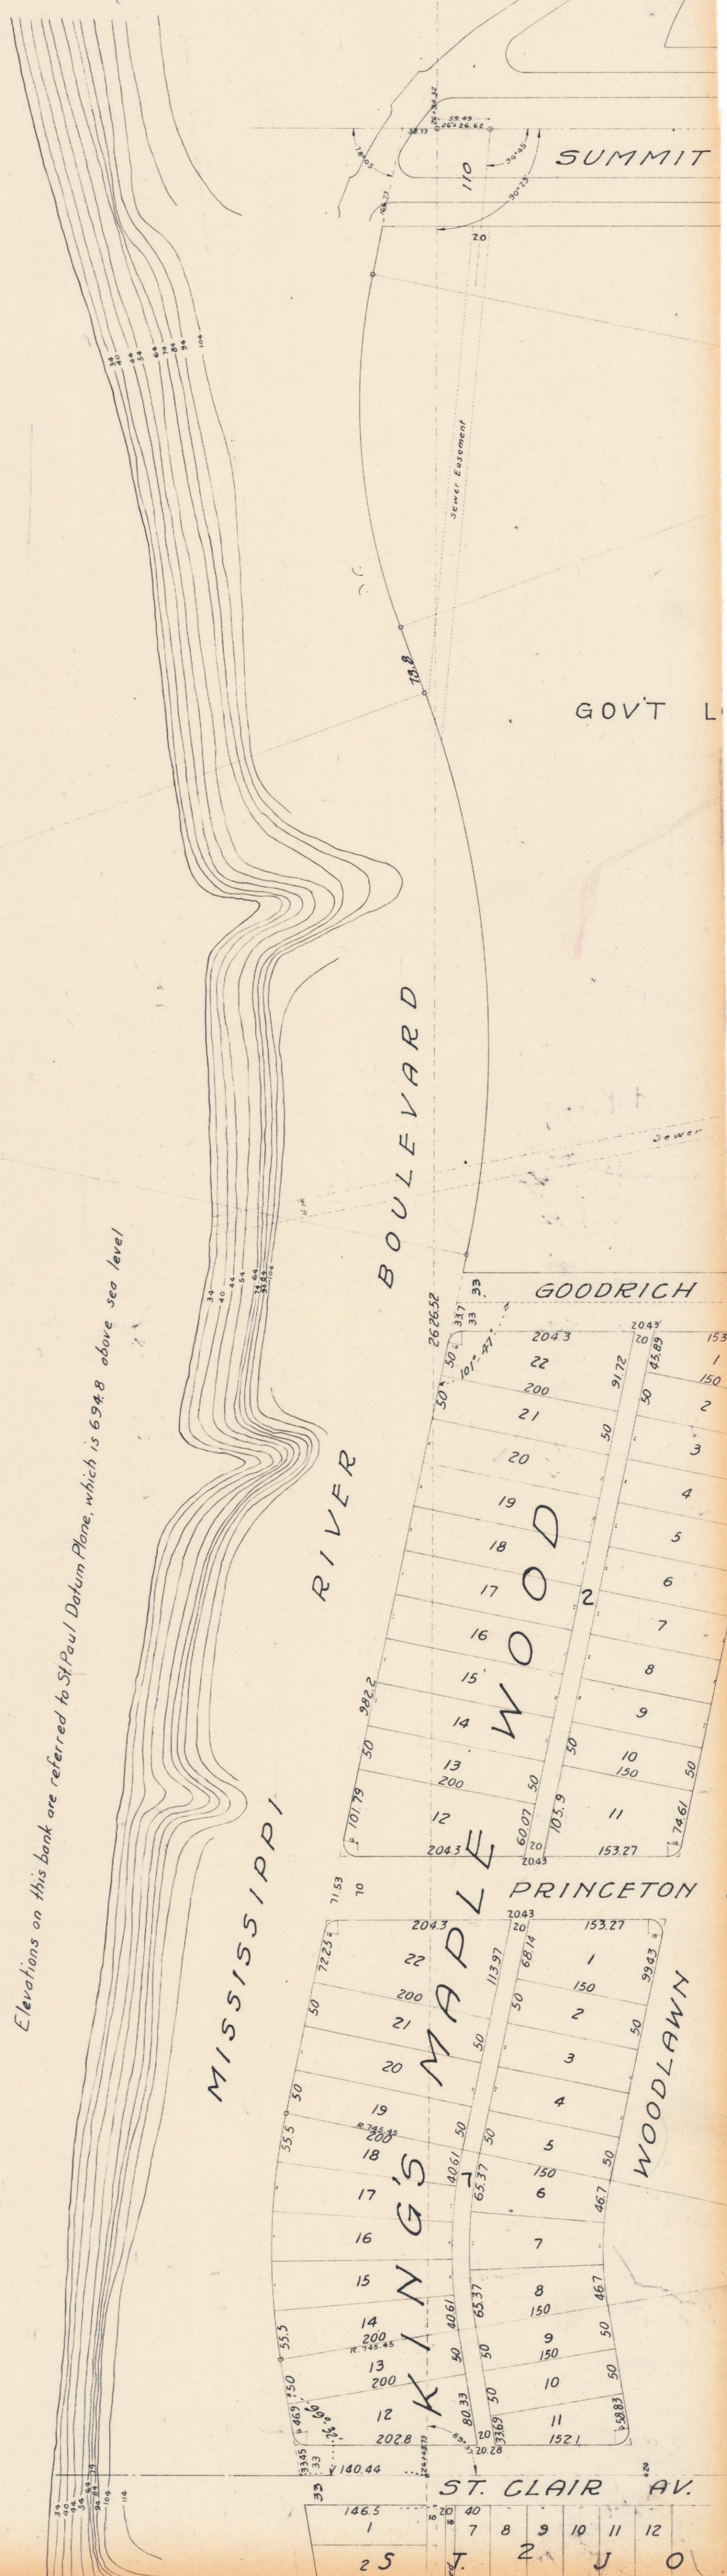

Elevations on this bank are referred to St. Paul Datum Plane, which is 694.8 above sea level!

S.W. 1/4 5-28-23