


18 4TH AVE. S.E.
ST. CLOUD, MINN.
251-7751 56301

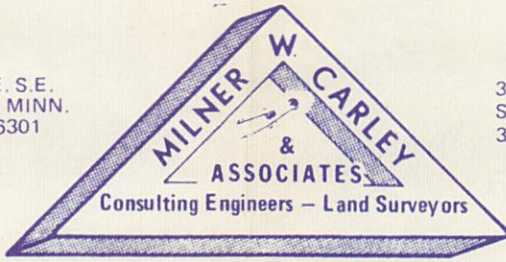


314 OAK ST.
SAUK CENTRE, MINN.
352-3664 56378

500 W. HWY. 96, ST. PAUL, MINN. 55112 484-3301

I hereby certify that this Certificate of Survey Description Easement Plan or Specification was prepared by me or under my direct supervision and that I am a duly Registered Land Surveyor Professional Engineer under the laws of the State of Minnesota.

Milner W. Carley

Reg. No. 855 Date 6-28-74

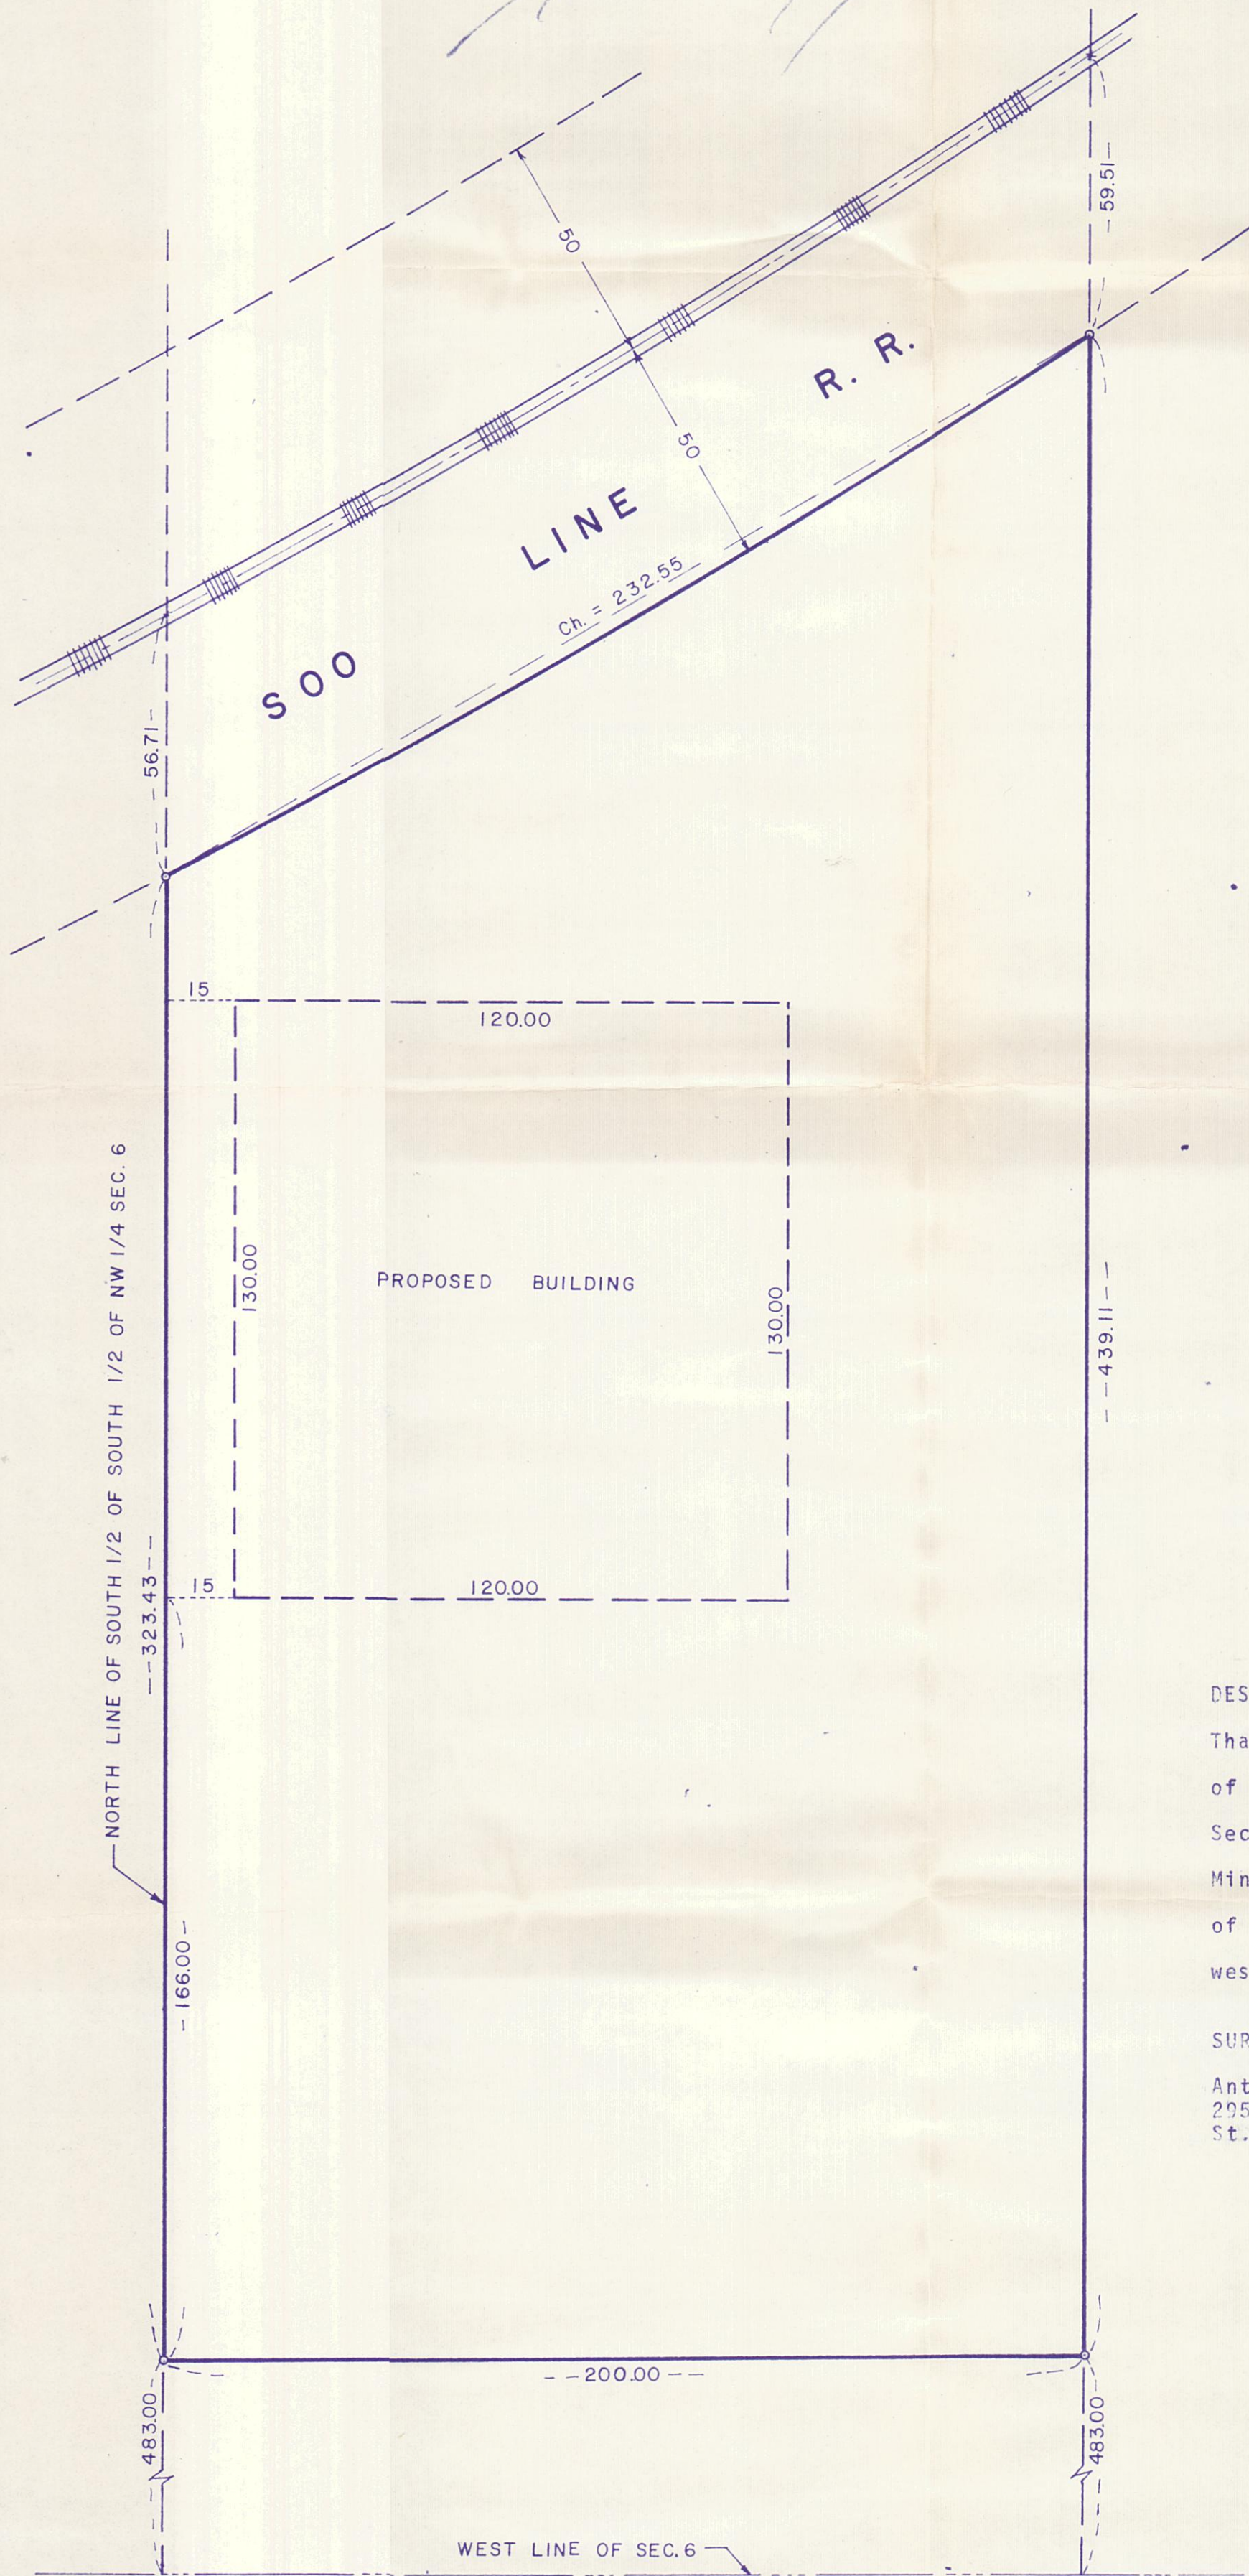

DESCRIPTION:

That part of the north 200 feet of the south one-half of the south one-half of the Northwest Quarter of Section 6, Township 29 North, Range 22 West, Ramsey County, Minnesota, lying westerly of the westerly right-of-way of the Soo Line Railroad, and lying easterly of the west 483 feet thereof.

SURVEY FOR:

Antler Corporation
2954 Rice Street
St. Paul, Mn. 55113