

"THIS IS NOT A BOUNDARY SURVEY"  
**CERTIFICATE OF SURVEY**

FOR GARDNER BROS.

HEREBY CERTIFY THAT THIS SURVEY, PLAN, OR REPORT WAS PREPARED BY ME OR UNDER MY DIRECT SUPERVISION AND THAT I AM A DULY REGISTERED LAND SURVEYOR UNDER THE LAWS OF THE STATE OF MI

MINNESOTA REGISTRATION NO. 16113

KURTH SURVEYING INC.  
 4002 JEFFERSON STREET N.E.  
 COLUMBIA HEIGHTS MINNESOTA 55421  
 612-788-9769

PROPOSED GRADES

GARAGE SLAB = 909.0  
 TOP OF BLOCK = \_\_\_\_\_  
 BASEMENT FLOOR = \_\_\_\_\_


DATE 12/3/93

SCALE 1" = 20'

○ = IRON MONUMENT FOUND  
 BEARINGS ARE ON AN ASSUMED DATUM  
 ● = 60 D SPIKE SET  
 ( ) = SPOT ELEVATION  
 ( ) = PROPOSED ELEV.  
 → = DRAINAGE ARROW  
 B.T. = BLACKTOP

LOT 3, BLOCK 1  
 HERITAGE  
 OFFICE  
 PARK,  
 RAMSEY  
 COUNTY,  
 MN.

TRUNK HIGHWAY NO. 35E-694  
 N 74° 51' 39" E

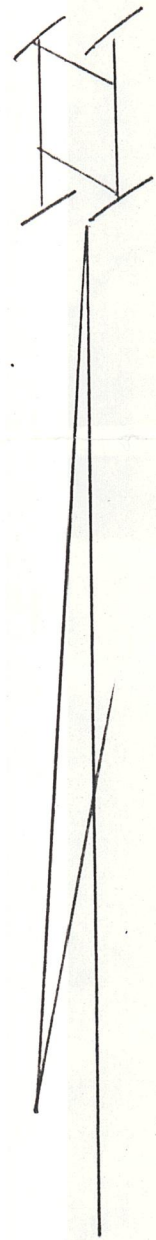


122.80  
 NO 9° 38' 48" W  
 DRAINAGE & UTILITY EASEMENTS

188.86  
 NO 0° 51' 46" E

N 89° 08' 14" W

232.67  
 47.8  
 32.0  
 26.7  
 16.1  
 4.5  
 28.5  
 10.8  
 49.6  
 40  
 40.5  
 40

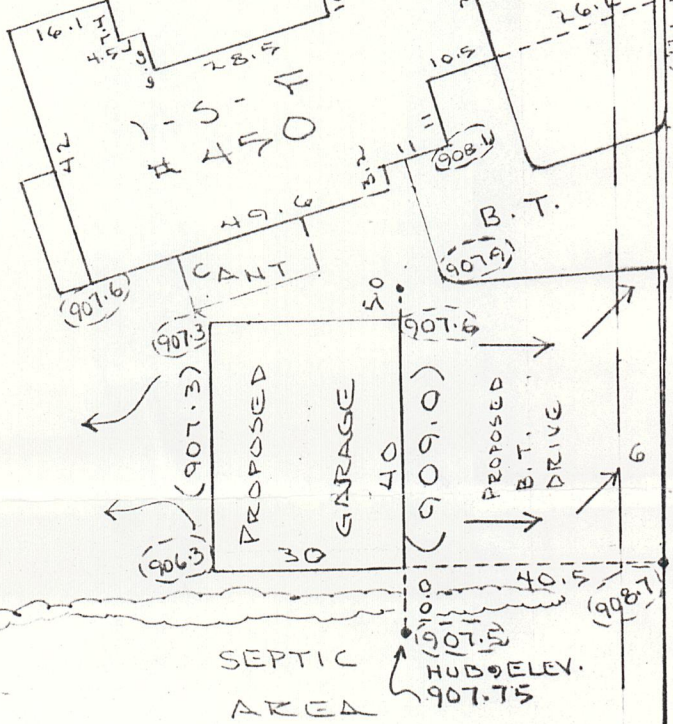

DRAINAGE & UTILITY EASEMENT  
 ALSO  
 N.S.P. EASEMENT

B.T. STREET  
 DESOTO STREET  
 188.88  
 300° 06' 32" E  
 208.23