


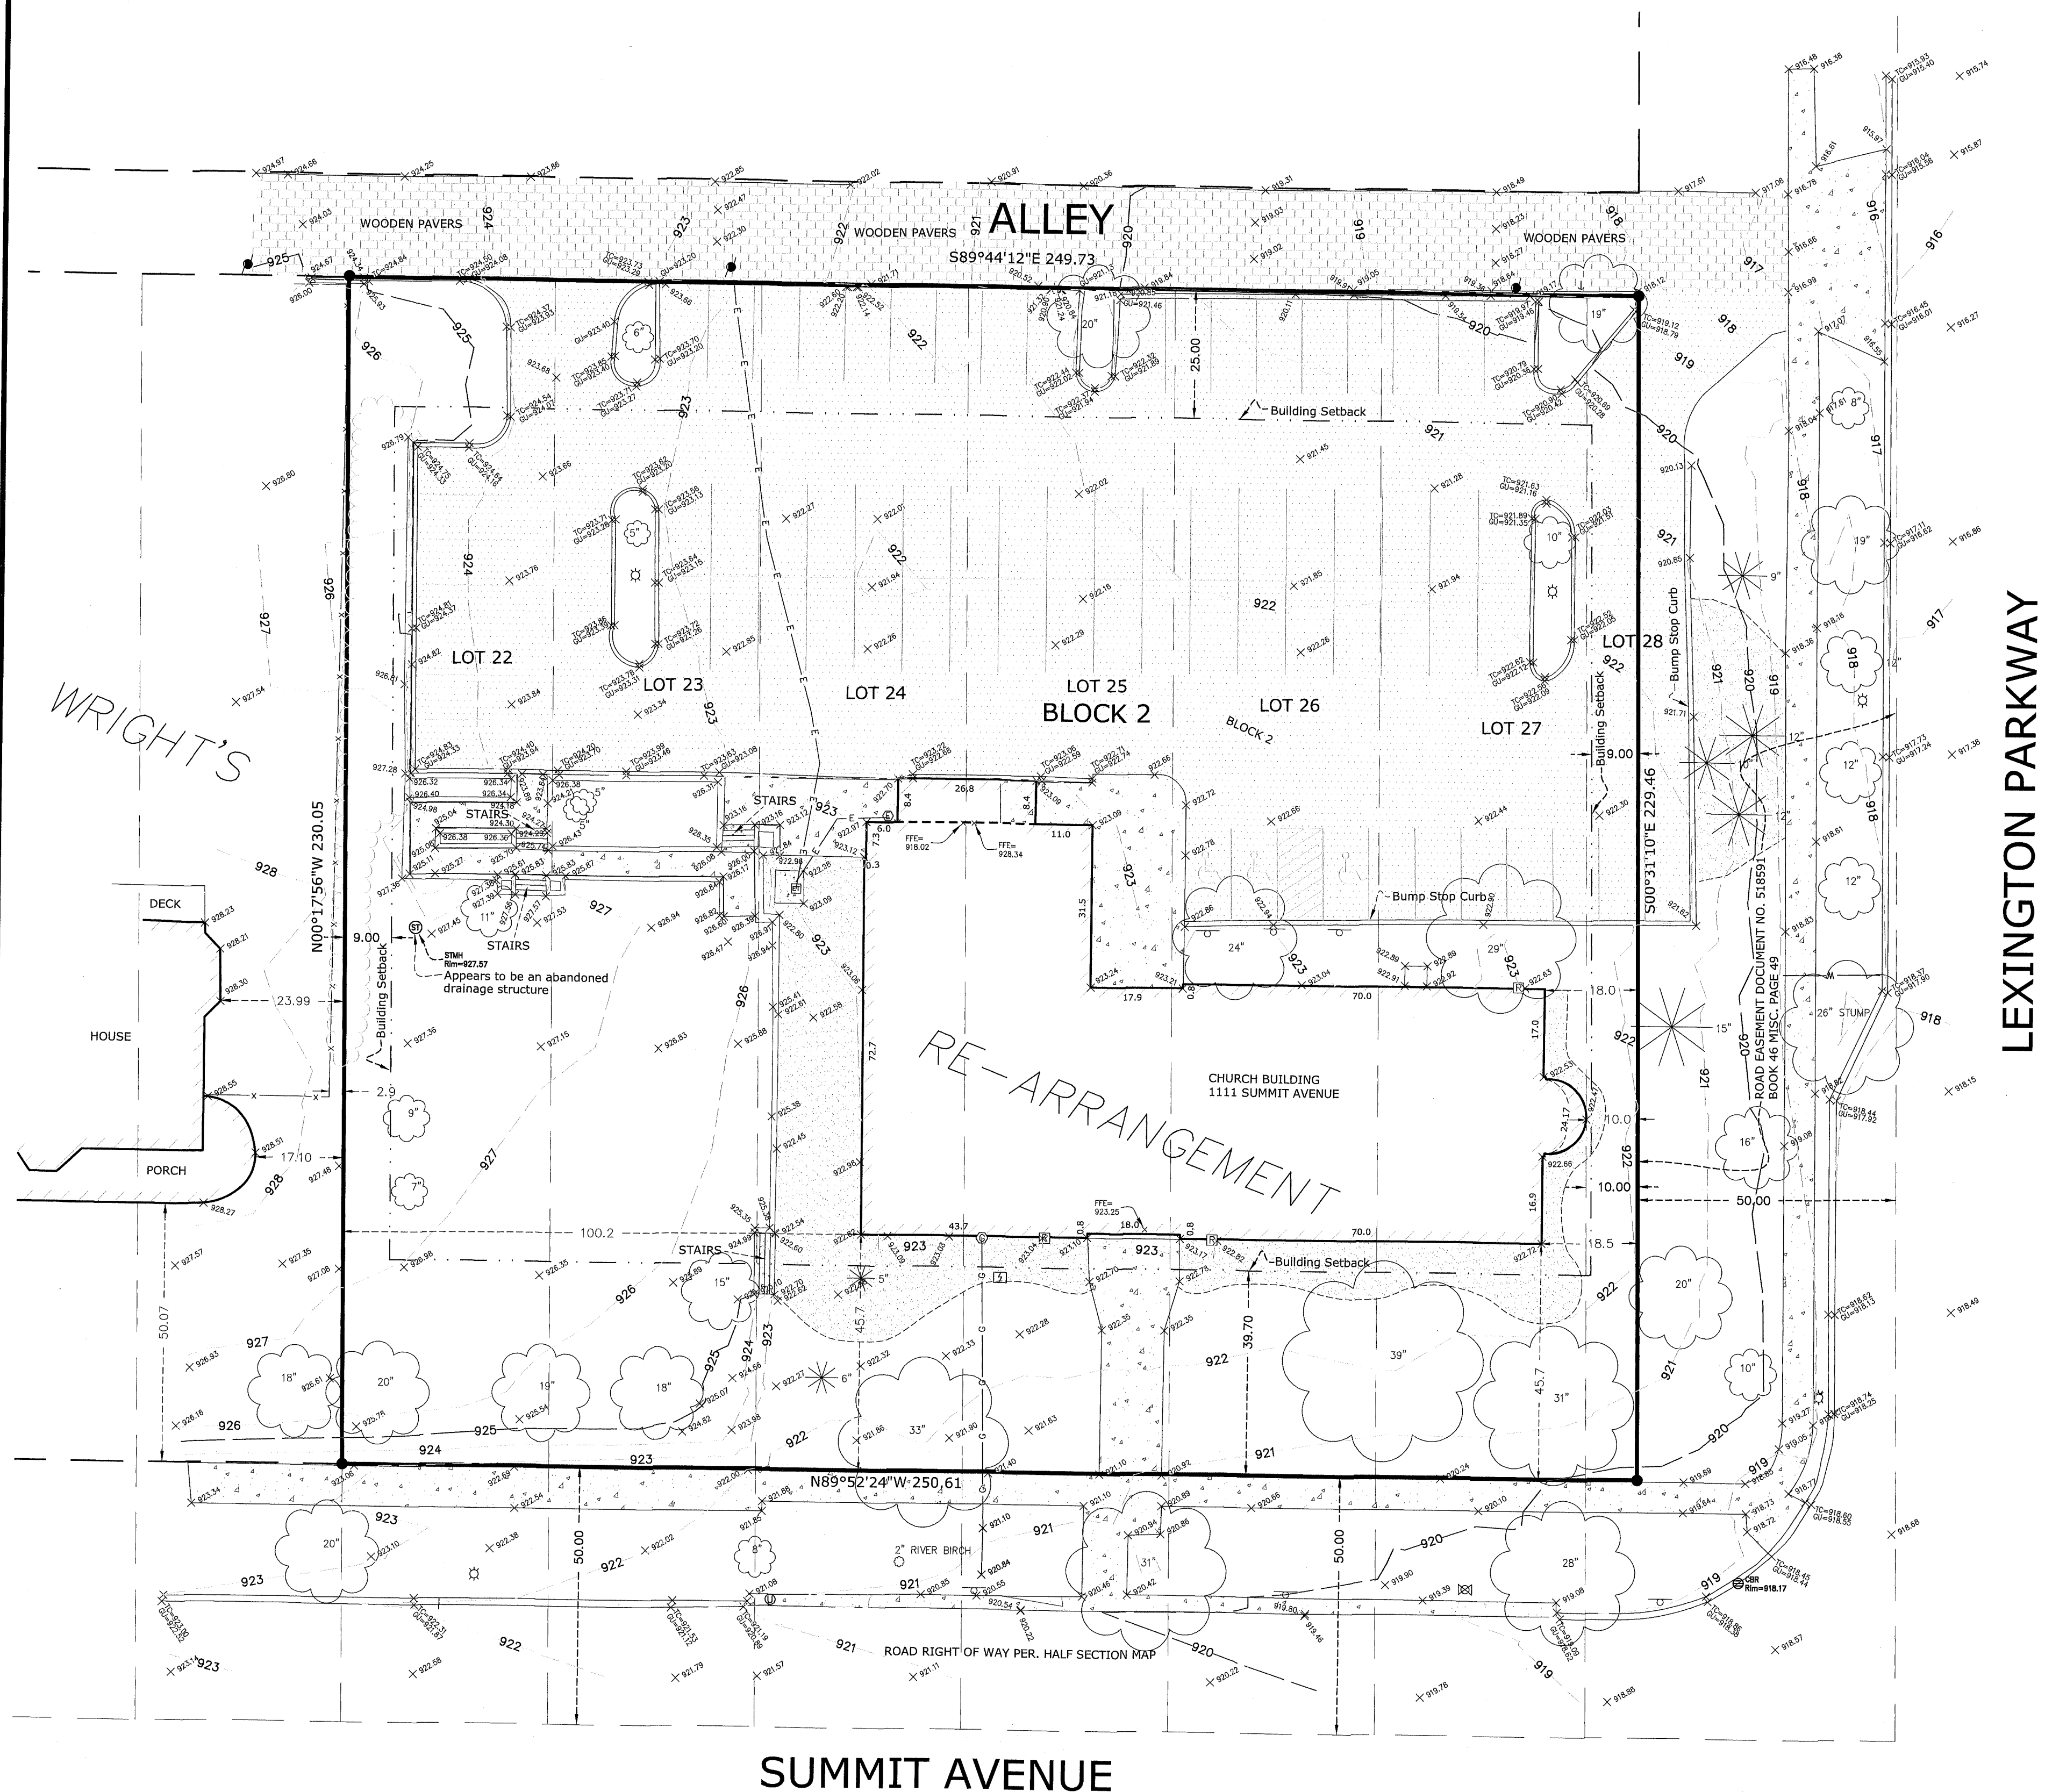

© COPYRIGHT 2023 CIVIL SITE GROUP INC.