


Register of Titles, Ramsey, MN
 Date Filed: 03/23/02 2:59 PM
 As Doc #: 1797621
 On CT #0:
 354923, 314831, 305471, 219197, 166550,
 166548.

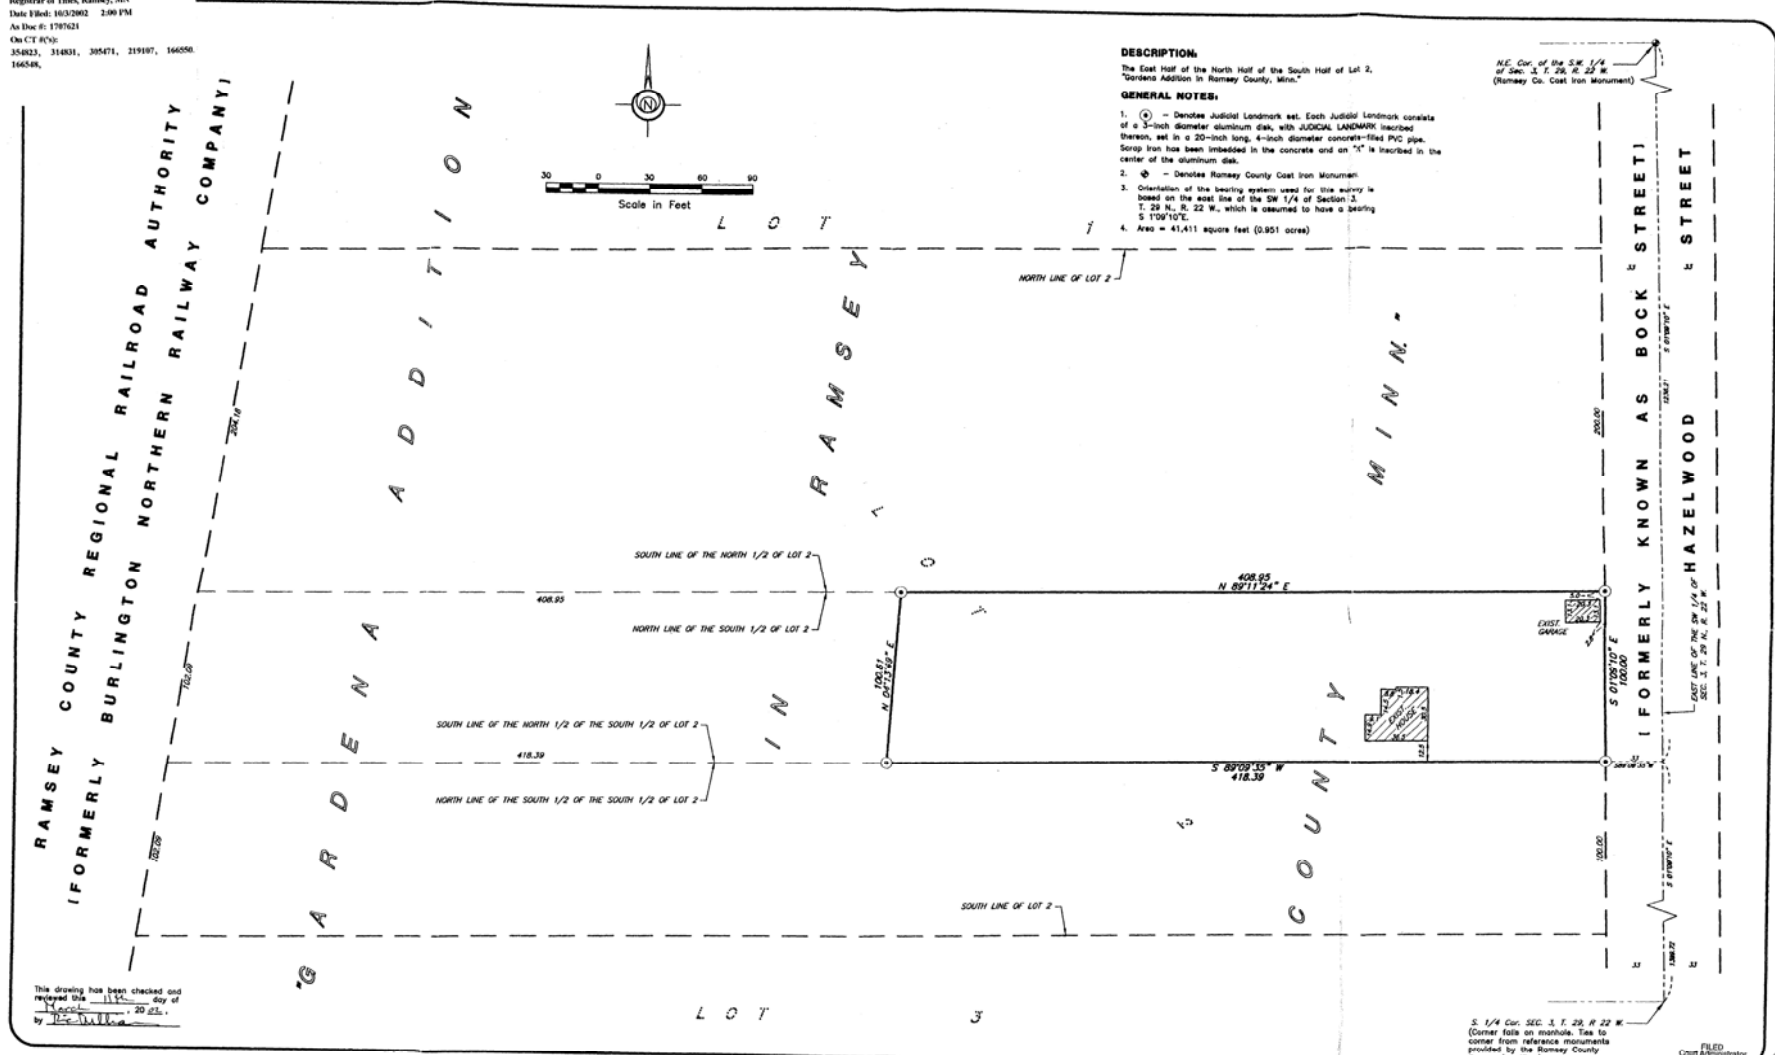

REVISIONS		
DATE	BY	REVISION
3/7/02	CL	Proposed location of J.M.M.'s Judicial Landmark
3/7/02	CL	Set Judicial Landmark
3/11/02	CL	Revision per Examiner of Titles, Ramsey County, Minnesota

CERTIFICATION
 I hereby certify that the survey was prepared under my supervision and that I am a Licensed Land Surveyor under the laws of the State of Minnesota.
 Richard J. Viskochil, Jr.
 Date: March 11, 2002 License No. 18840

SCHOLL & MADSON, INC.
 ENGINEERS + SURVEYORS + PLANNERS
 SOIL TESTING + ENVIRONMENTAL SERVICES
 10580 WYAZATA BOULEVARD, SUITE 1
 MINNETONKA, MN 55305
 (952) 546-7901 FAX: (952) 546-9065

CLIENT
RICKY & JOAN WURDEMAN

LOCATION
MAPLEWOOD, MINNESOTA

(514/53) (86/26) S.M.I. PROJECT NO. 63009-001
 1797621