

SECTION 27, T.30, R.23.

22



27-30-23

34

SECTION 27, T.30, R.23.


22



28

27-30-23

34

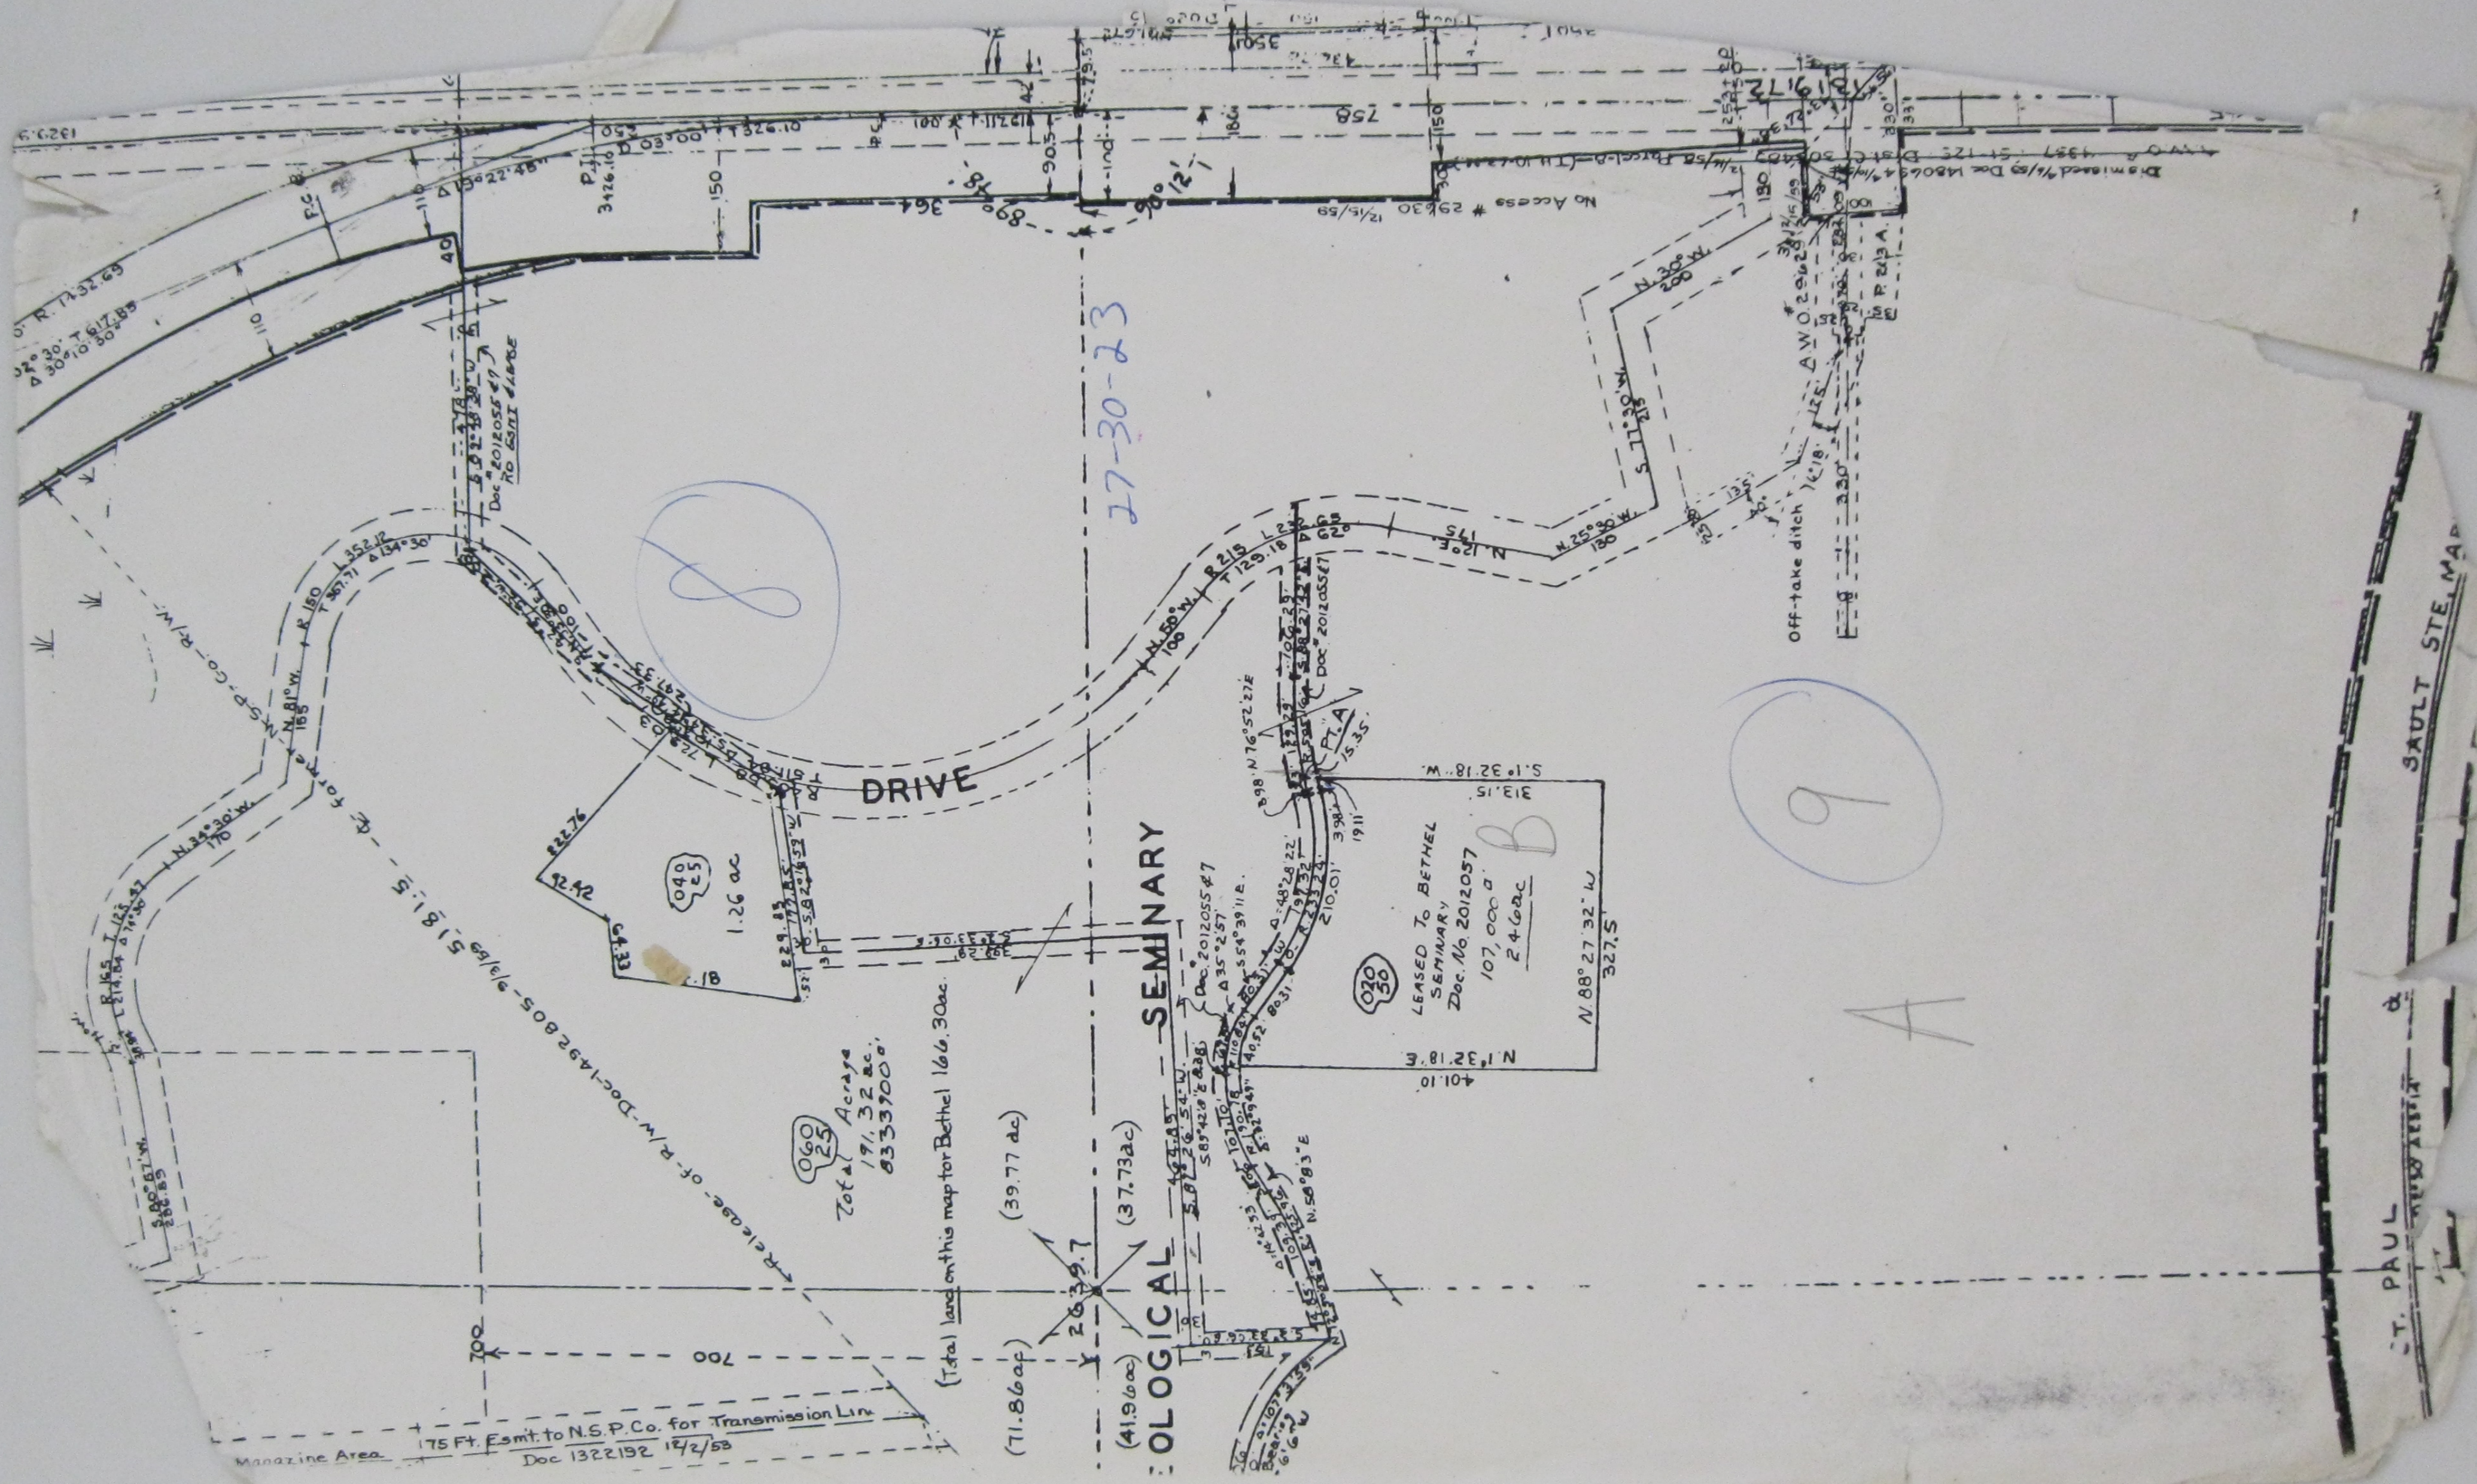

27-30-23

9

A

LEASED TO BETHEL SEMINARY
 Doc. No. 2012057
 107,000 a
 246ac

Total Acreage
 191.32 ac.
 8333700 a.

(Total land on this map for Bethel 166.30ac.)

Magazine Area
 175 Ft. Esmt. to N.S.P. Co. for Transmission Line
 Doc 1322192 12/2/53

SAULT STEEL MAP
 ST. PAUL