



SECTION 28, T.30, R.23.

21

SECOND TO NEW BRIGHTON

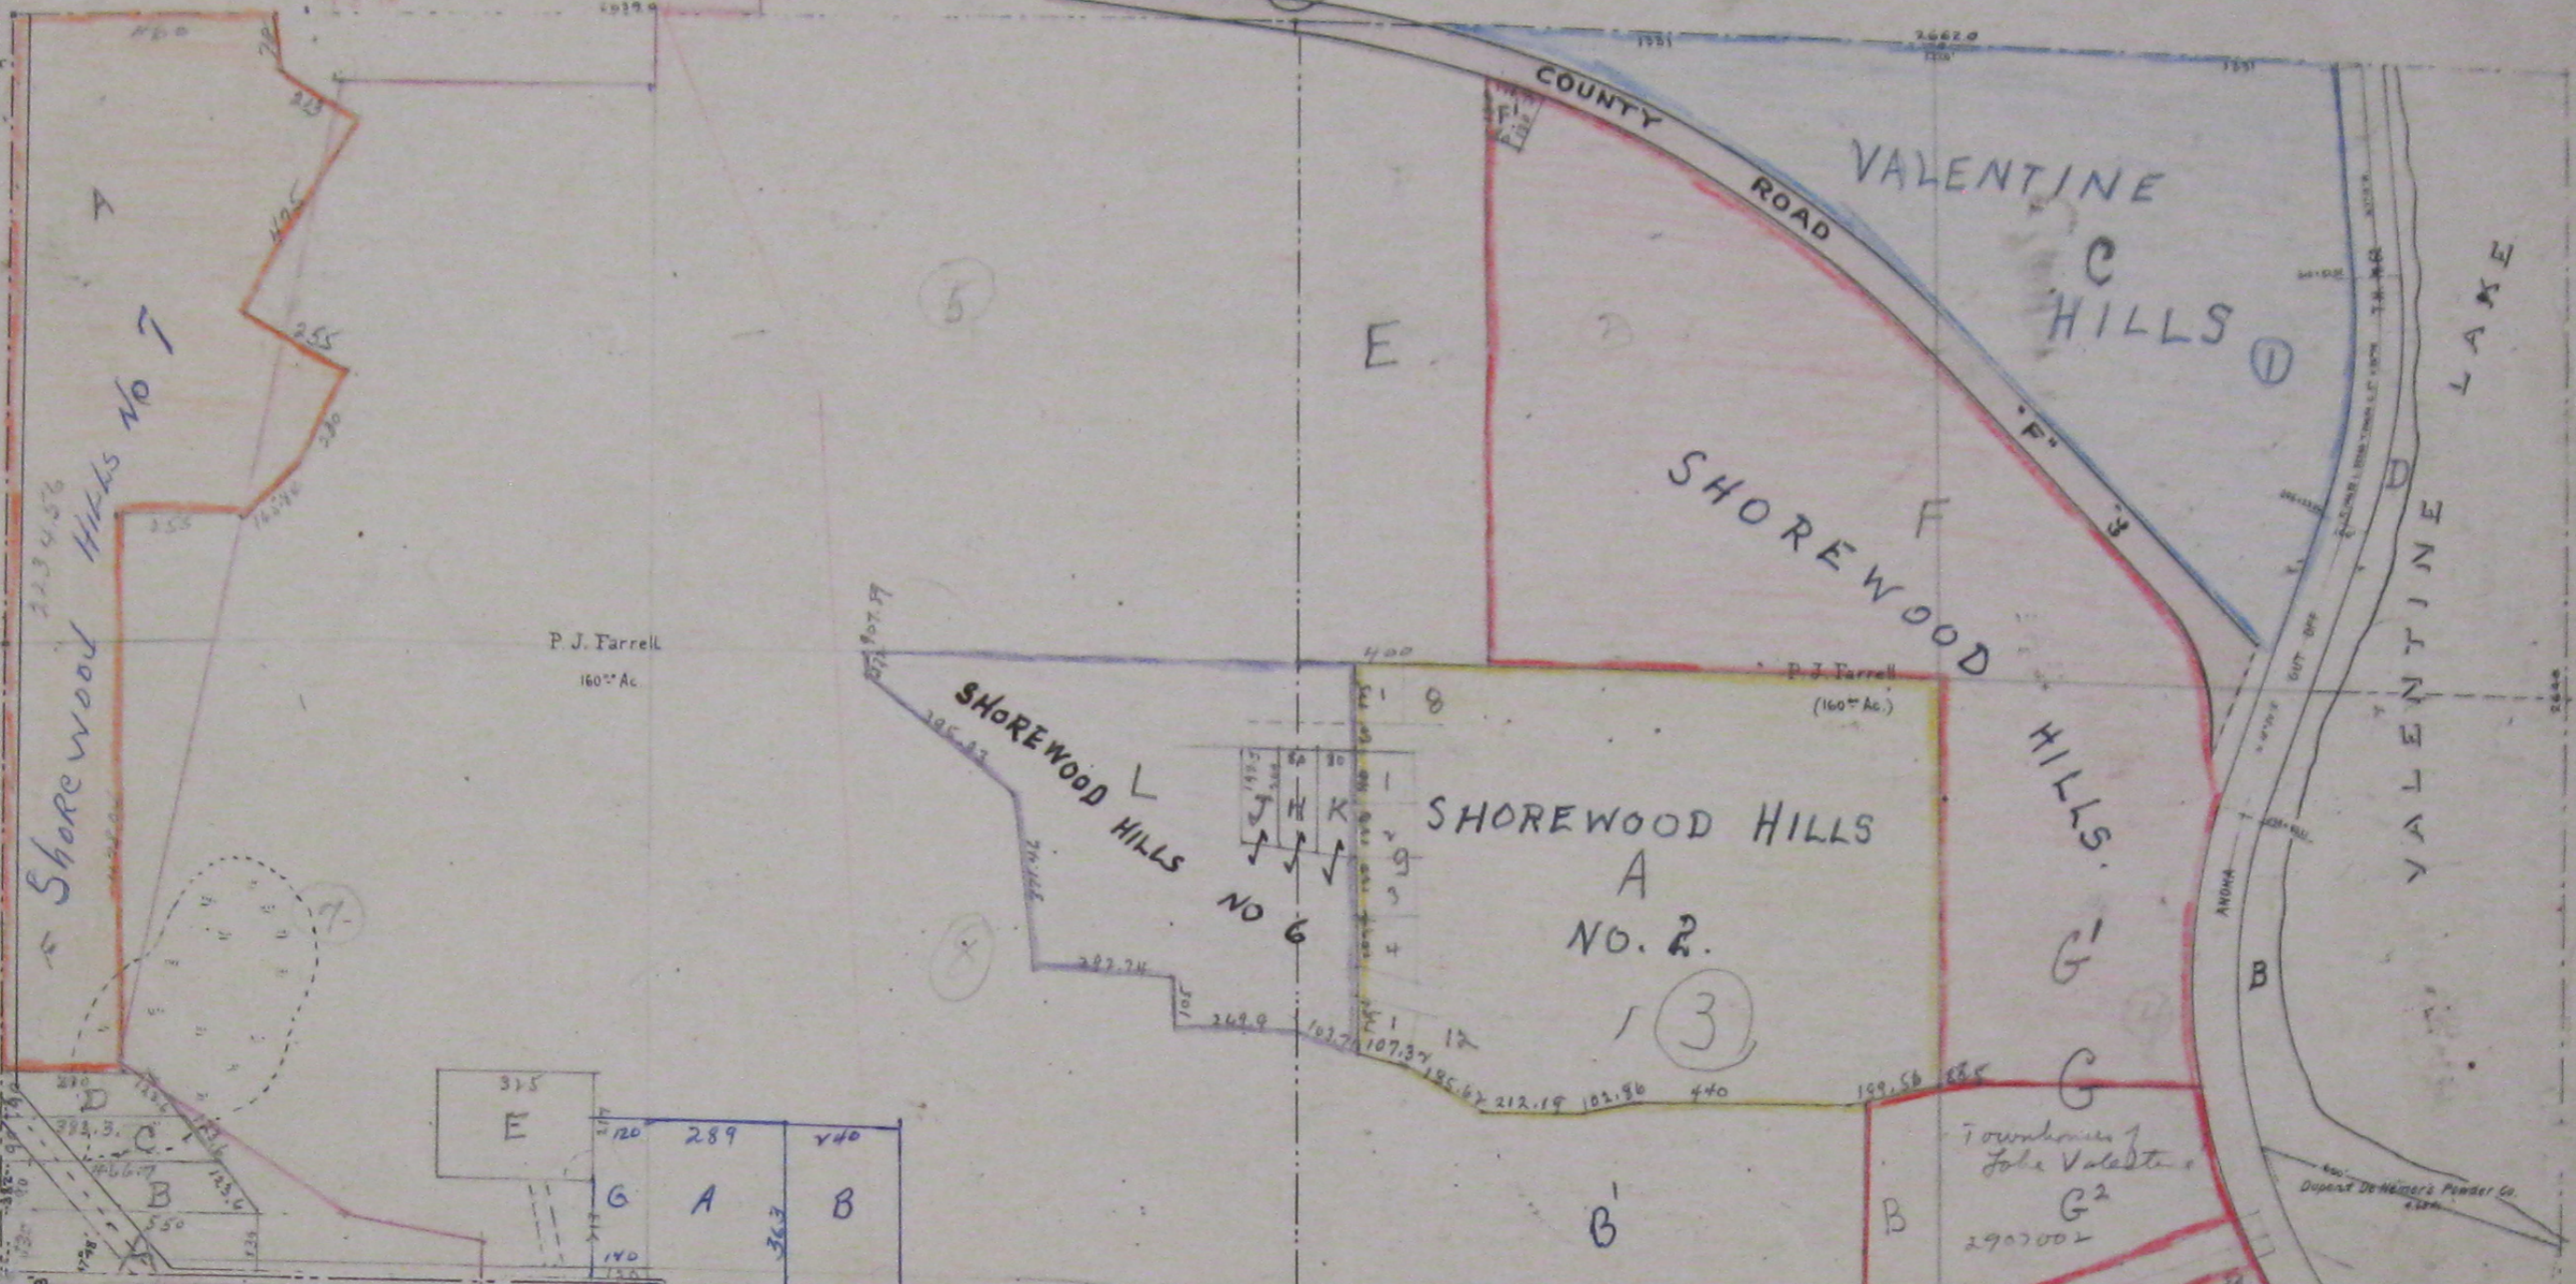

29

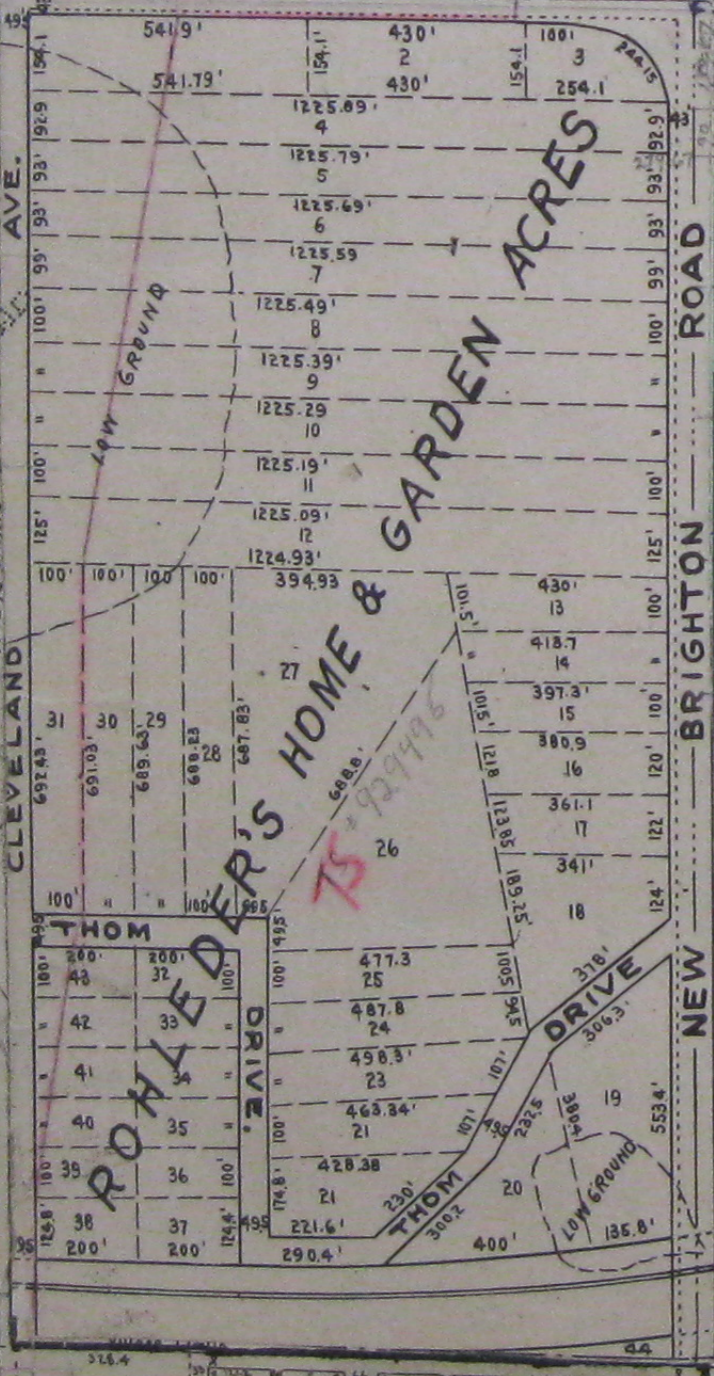

27



33

30-23

LESSOR'S OFFICE