



#10031

10031

#10031

#10031

Lot 30

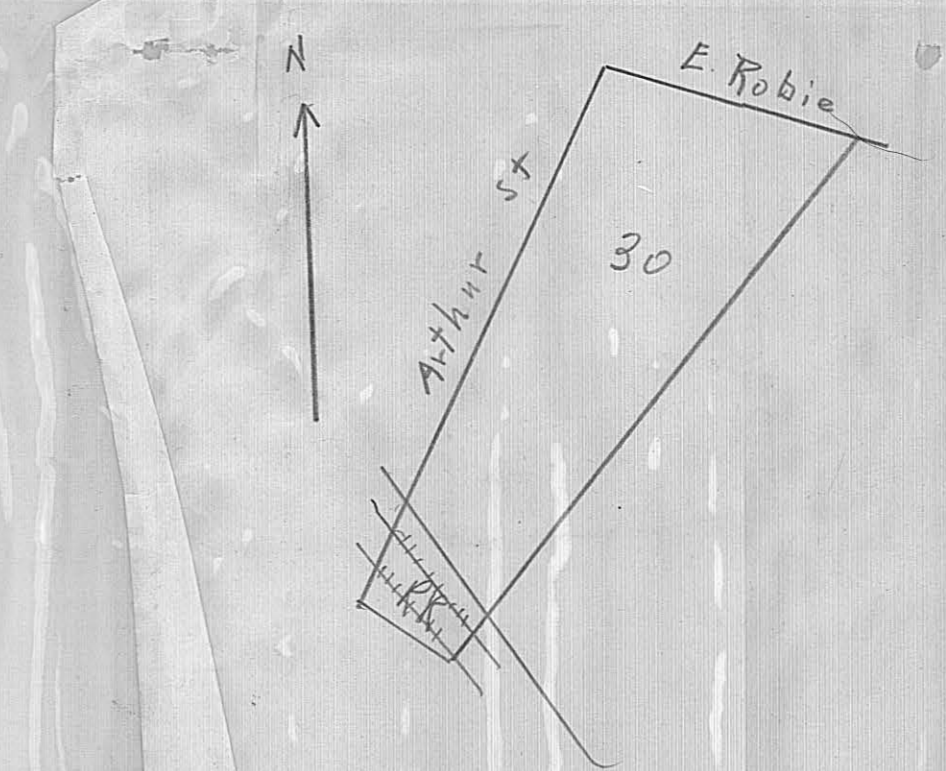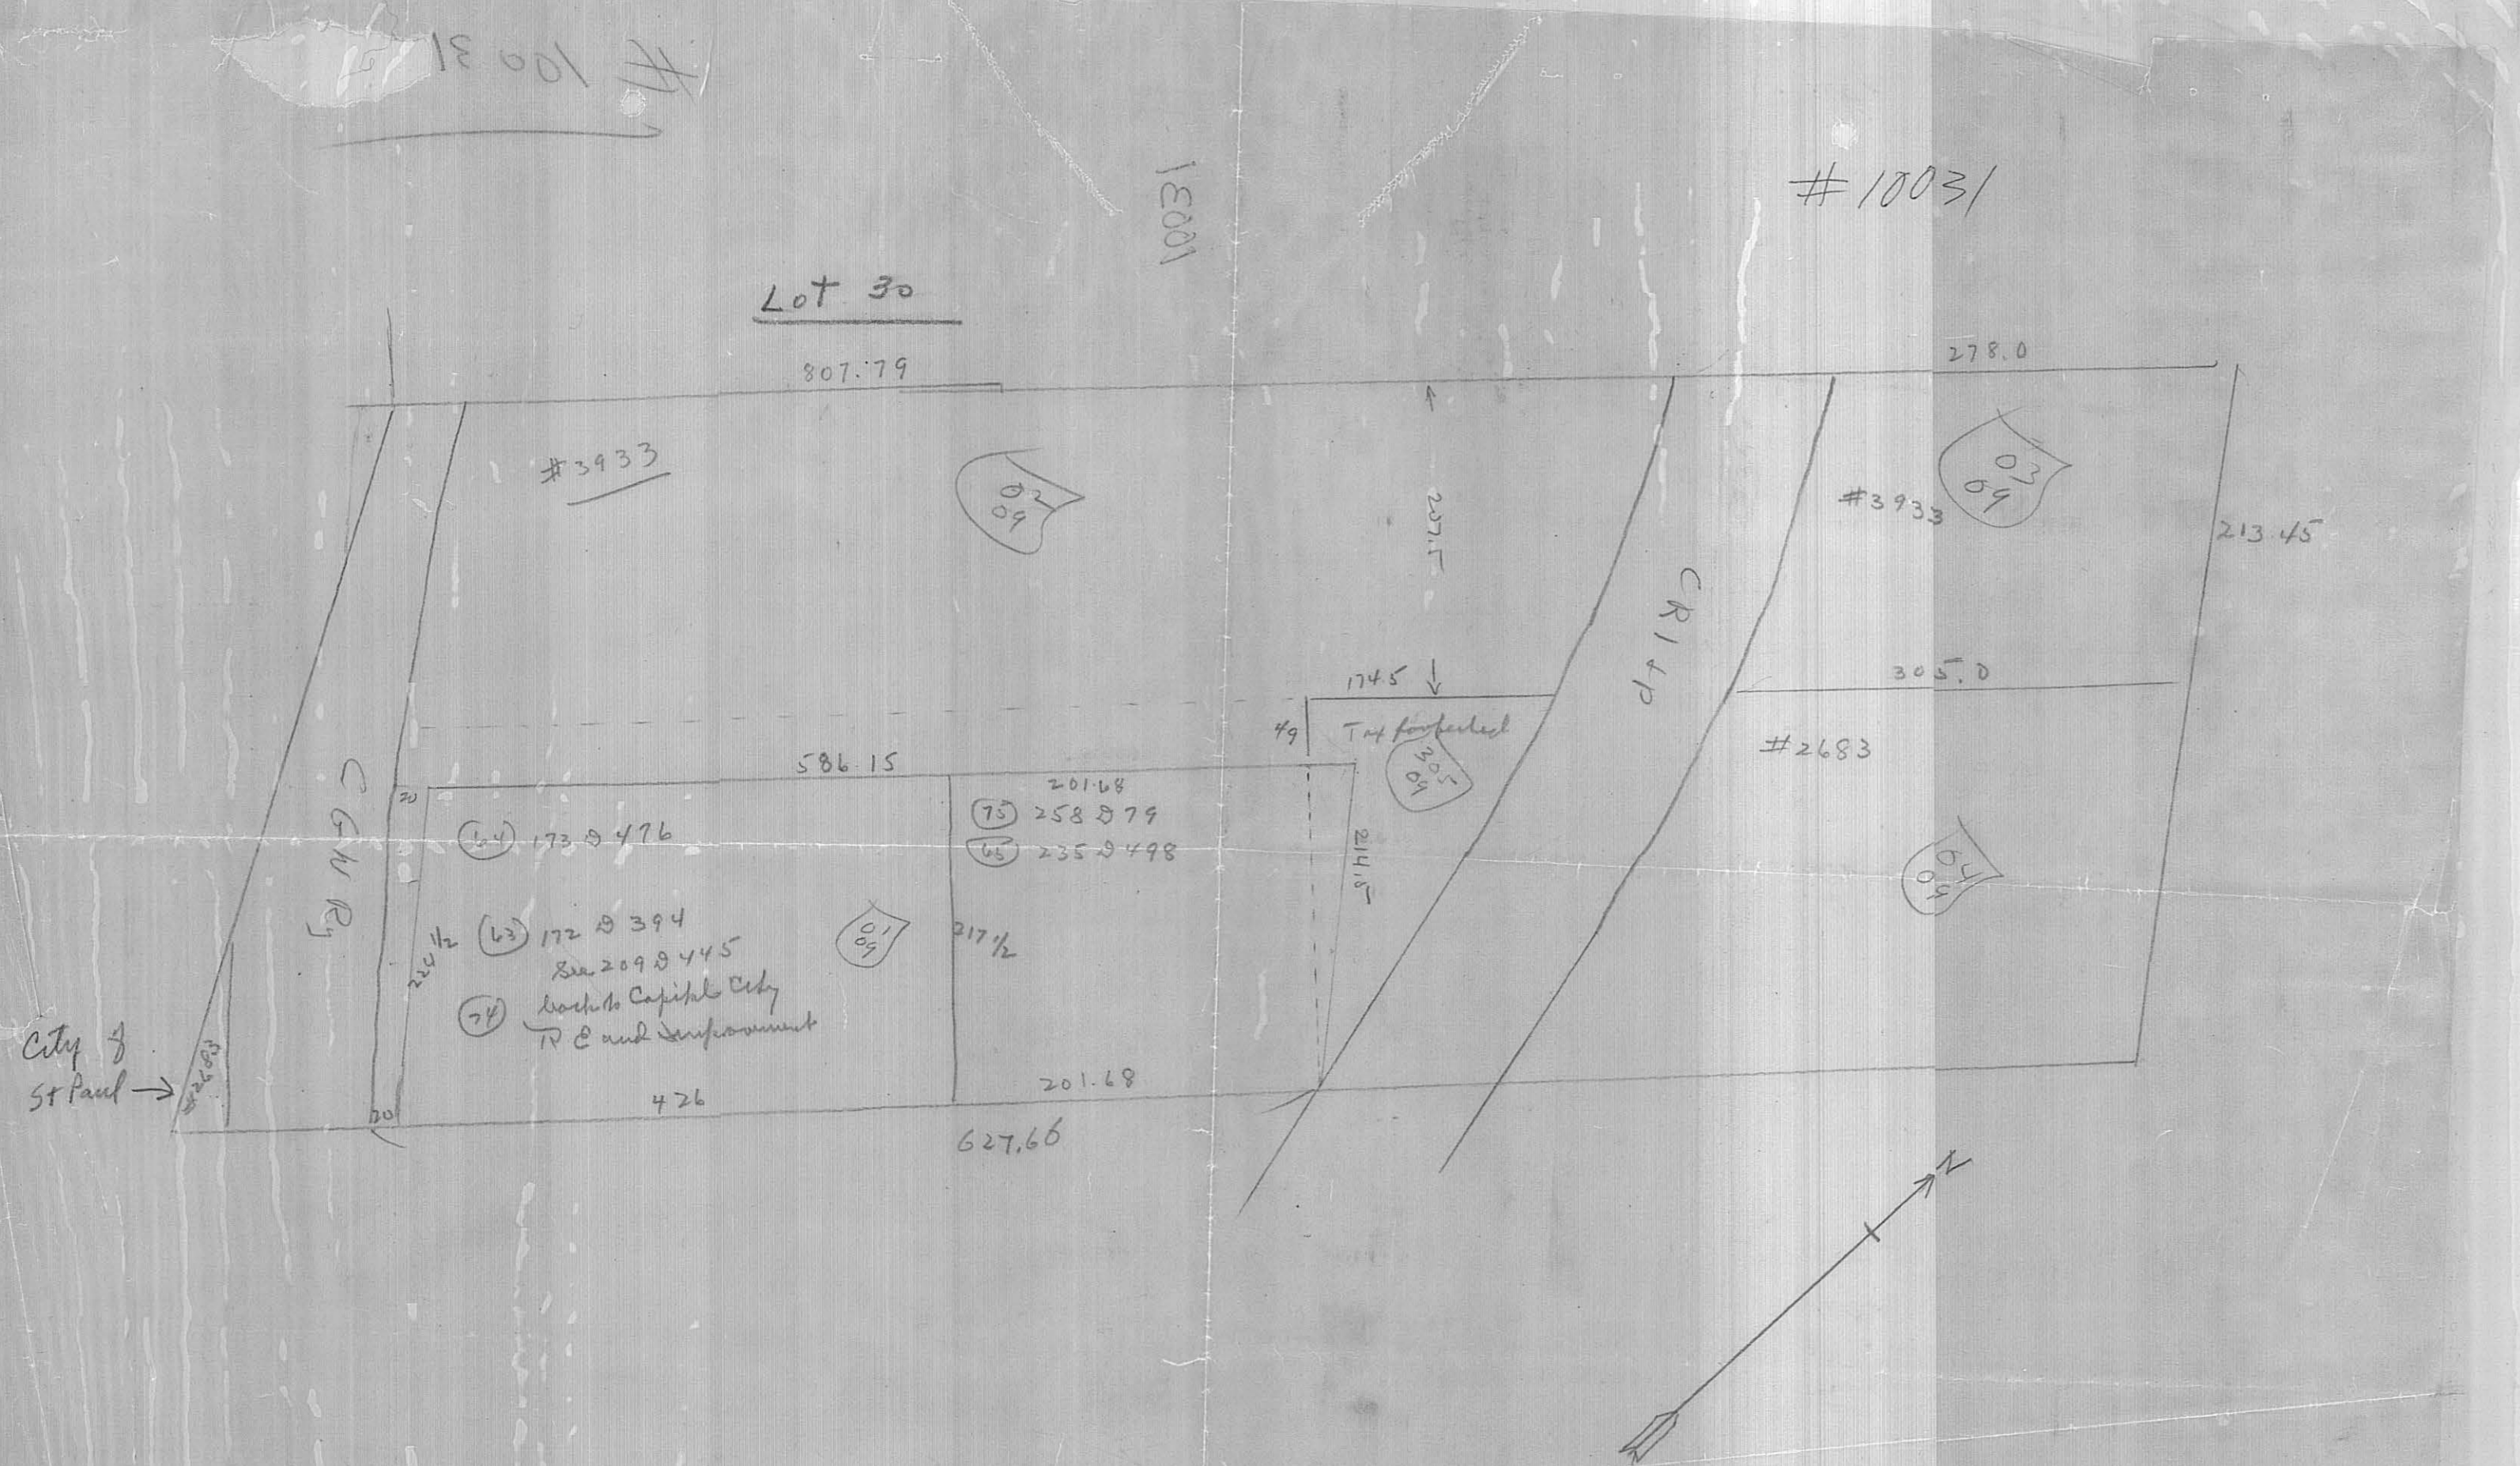

City of St Paul →

CGWR

