
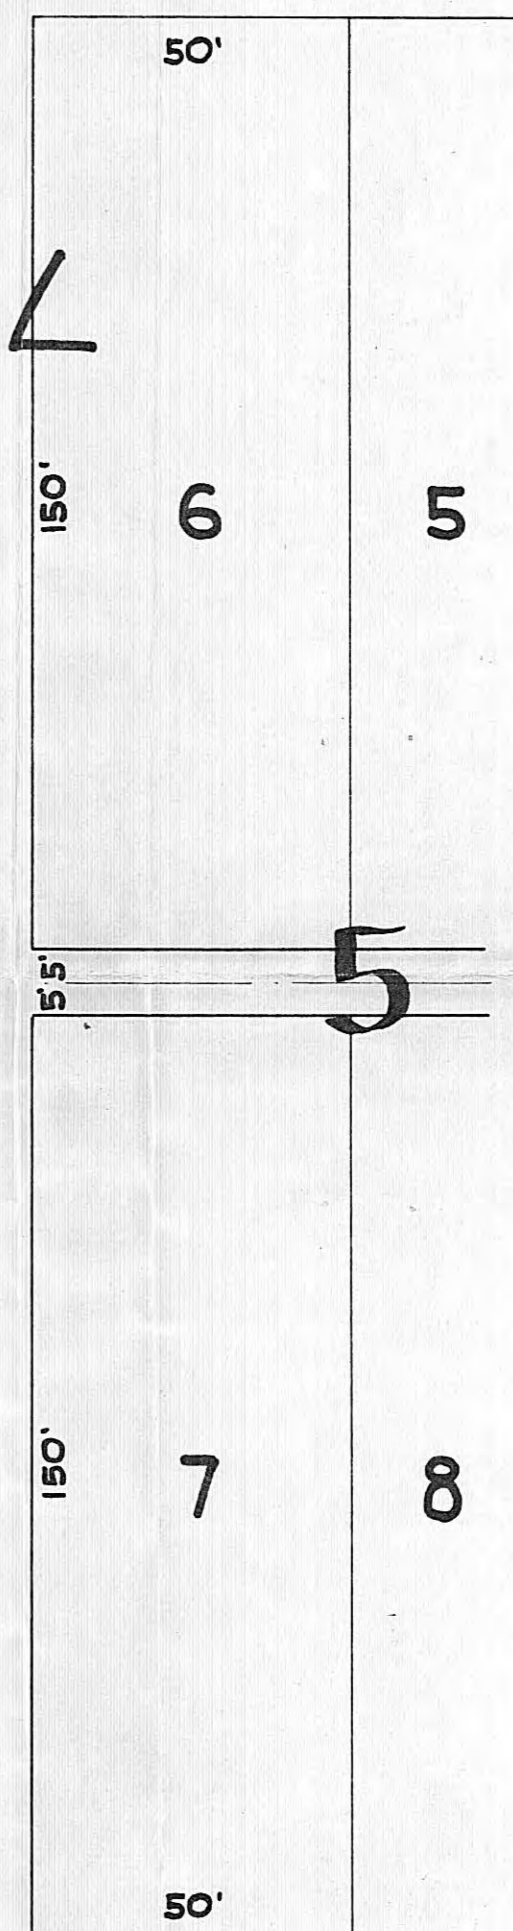
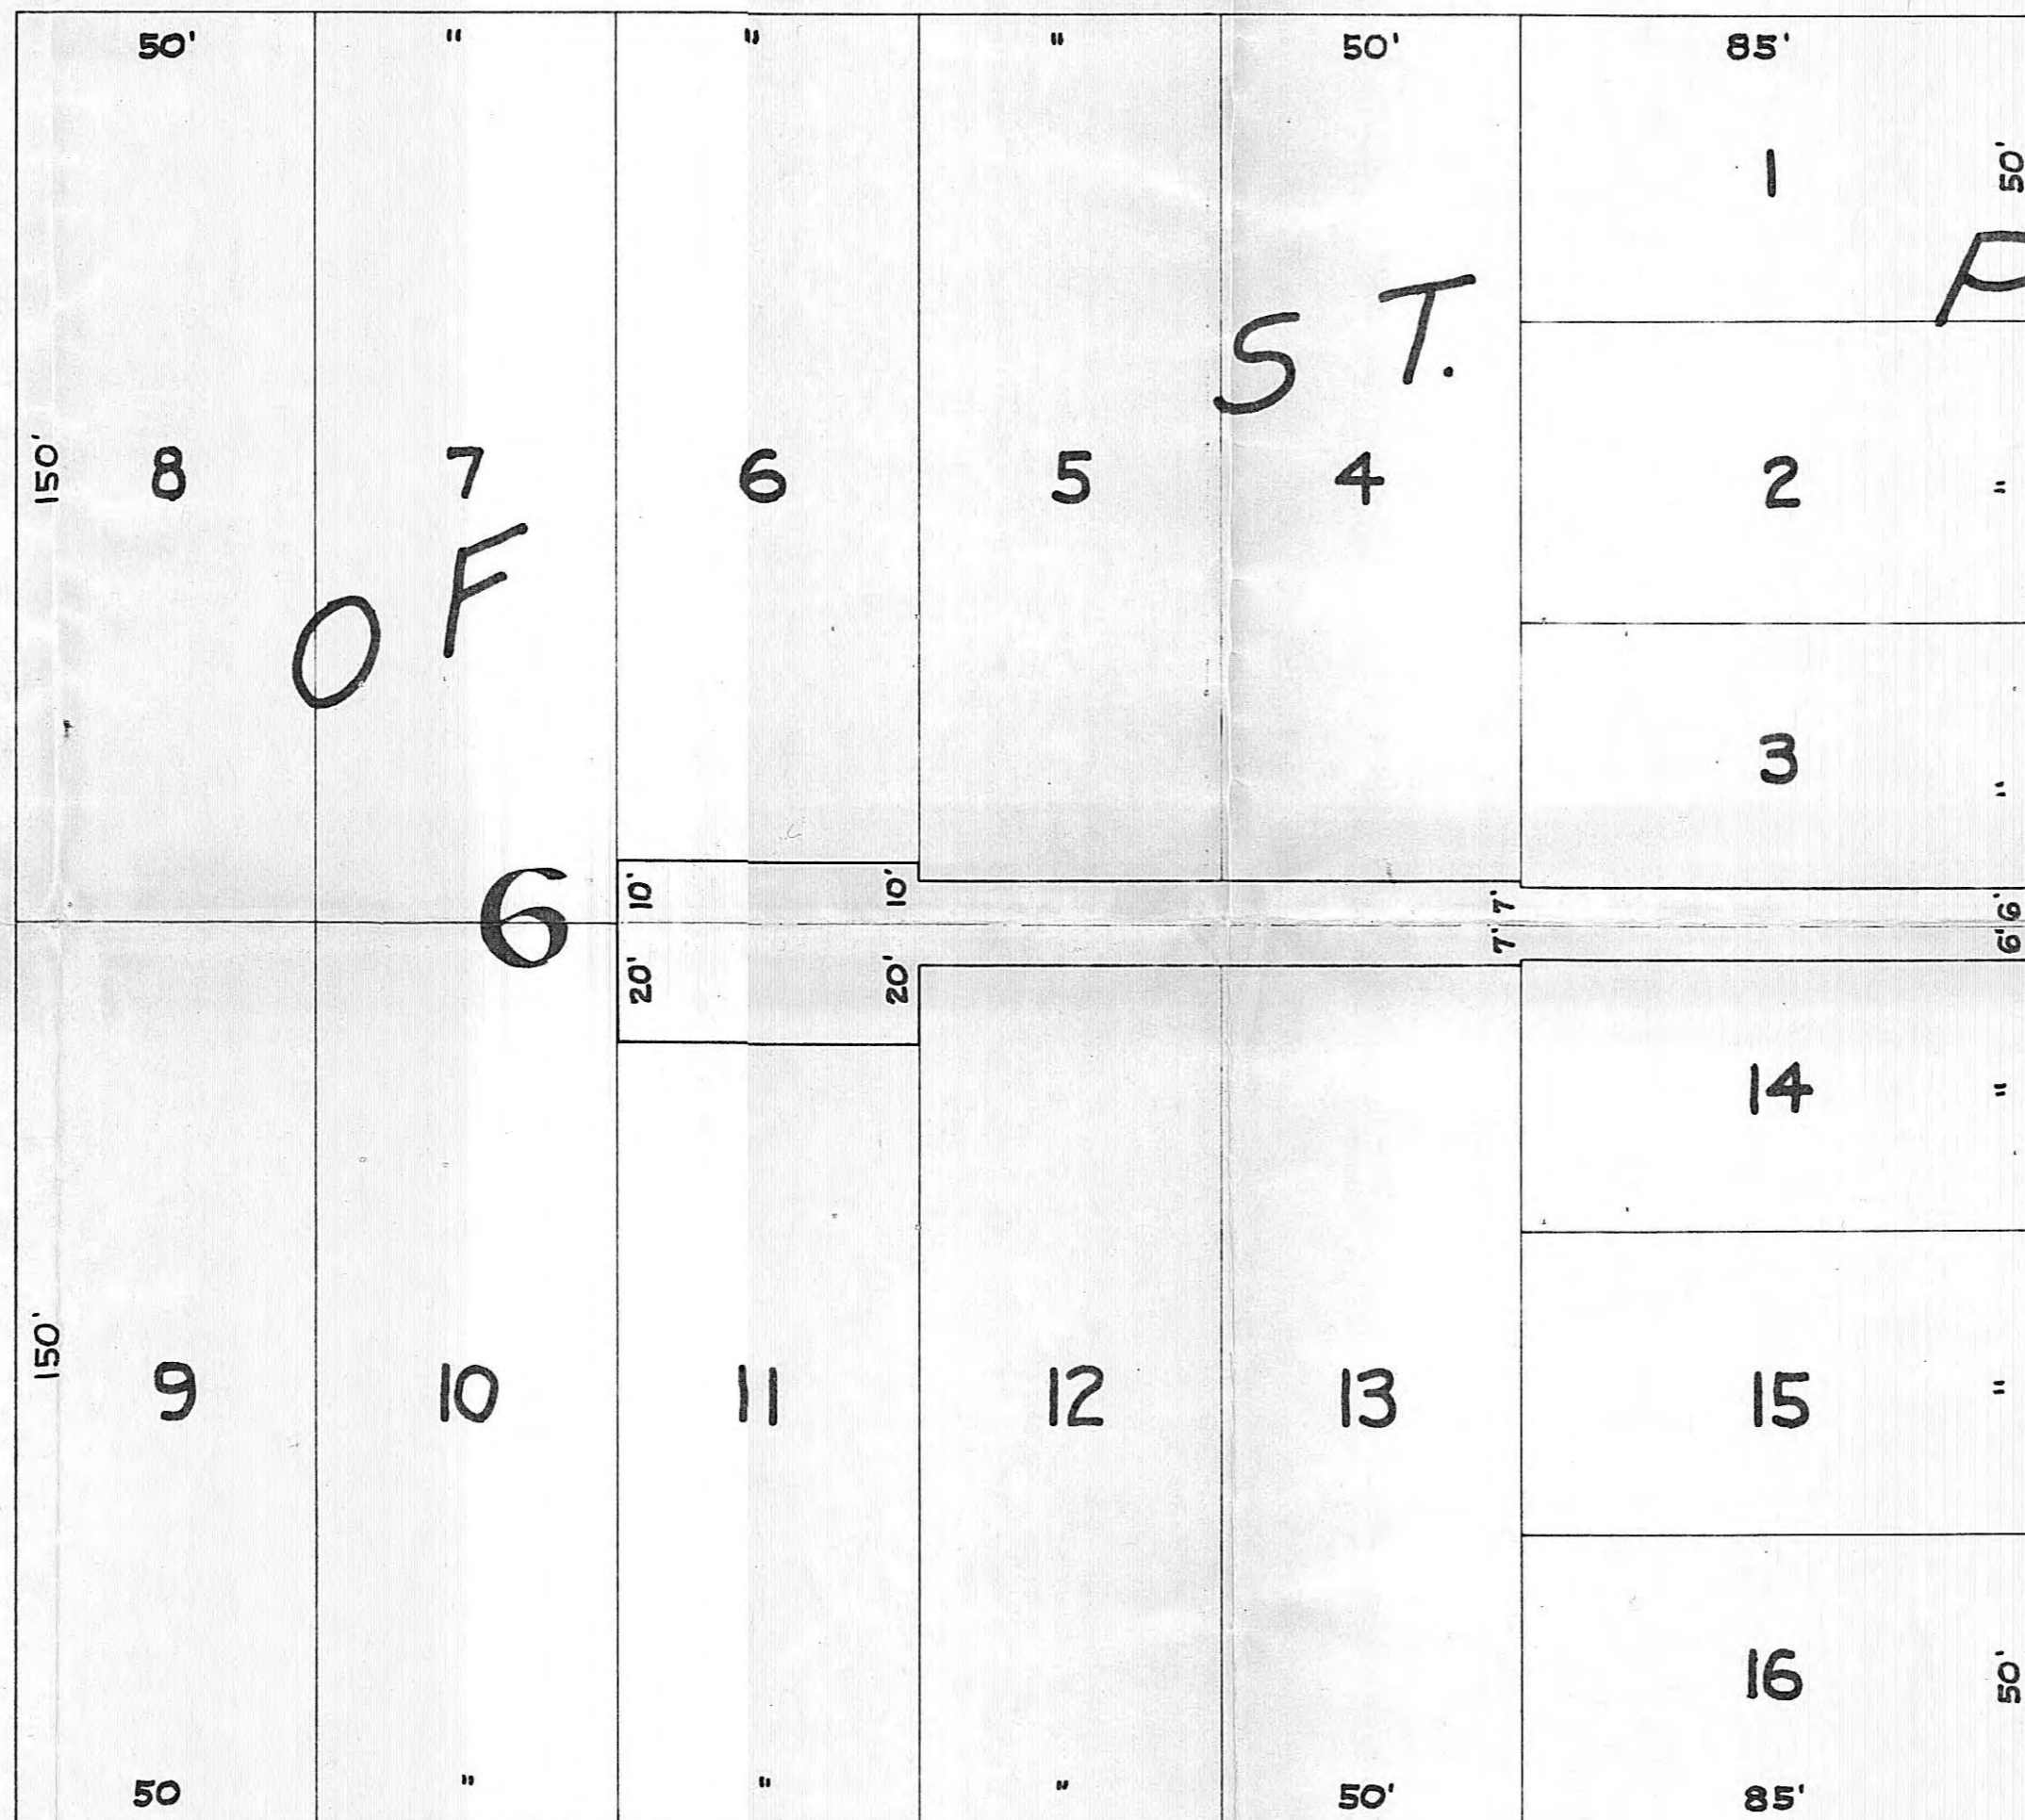






E. SEVENTH ST.

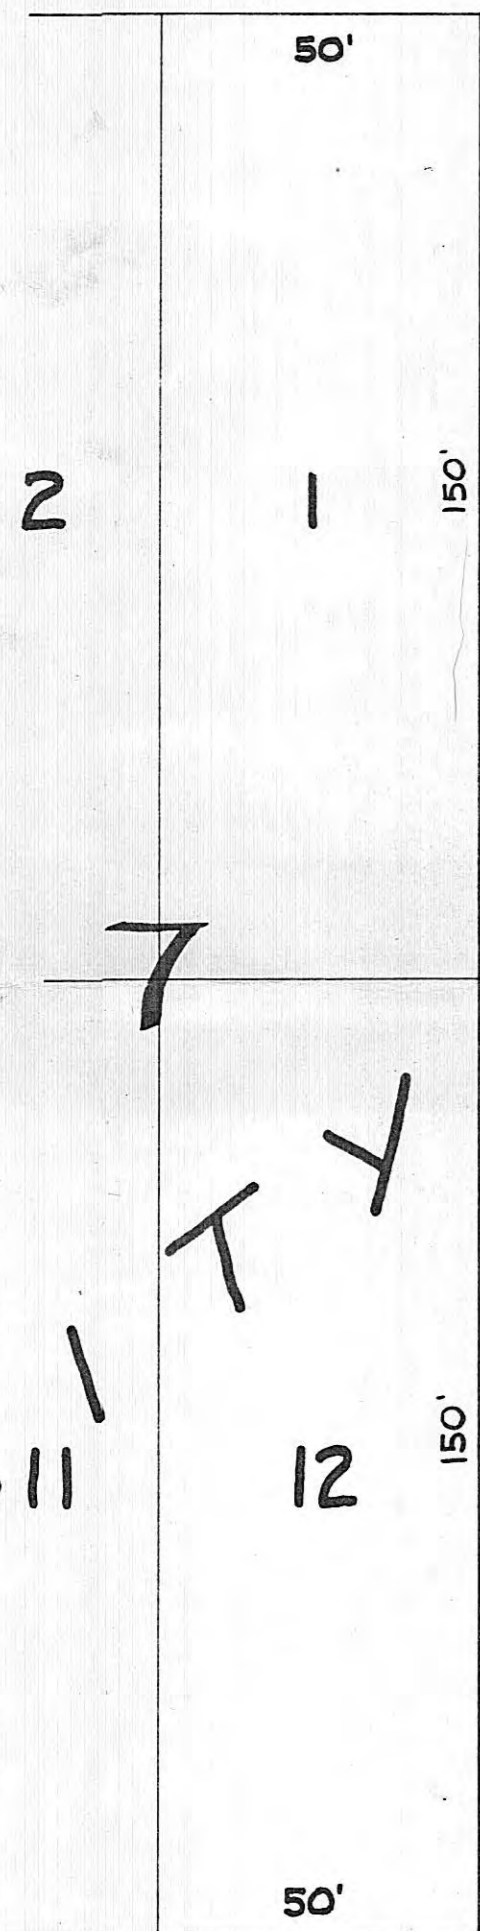

WABASHA AVE.

CEDAR AVE.

E. SIXTH ST.

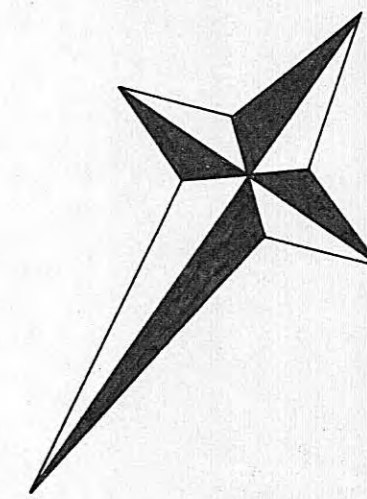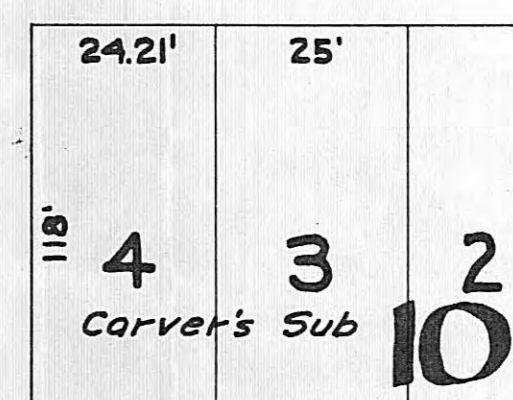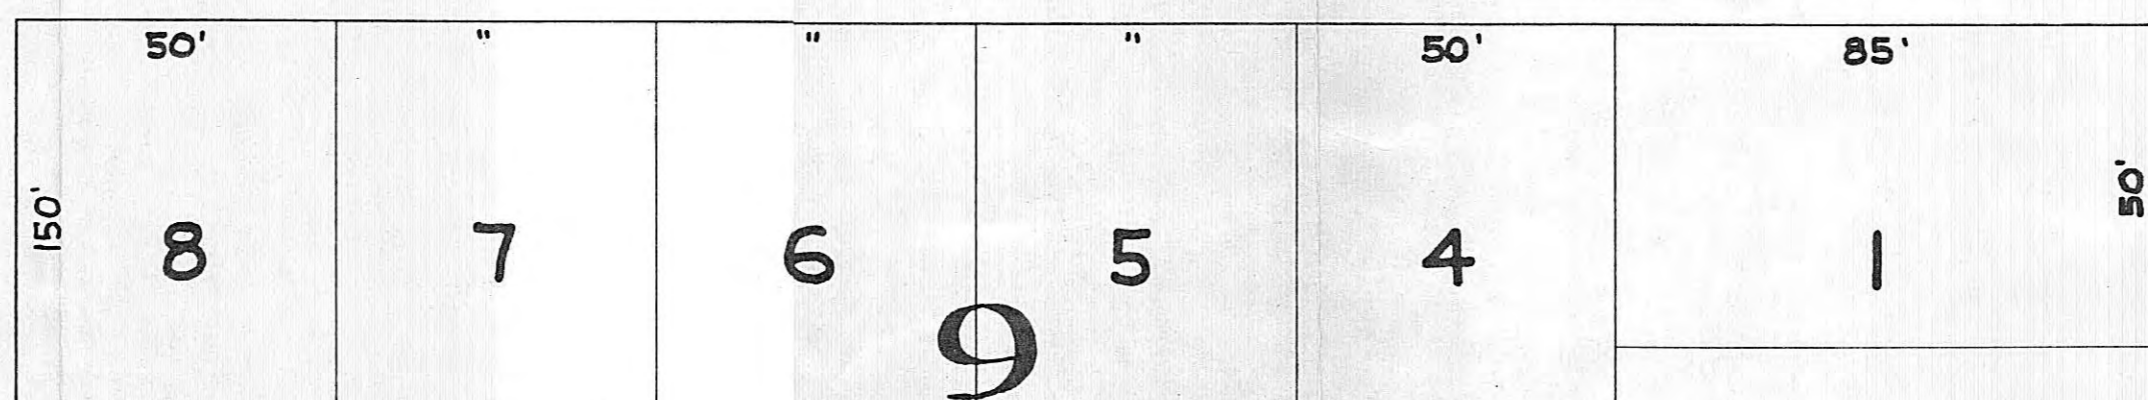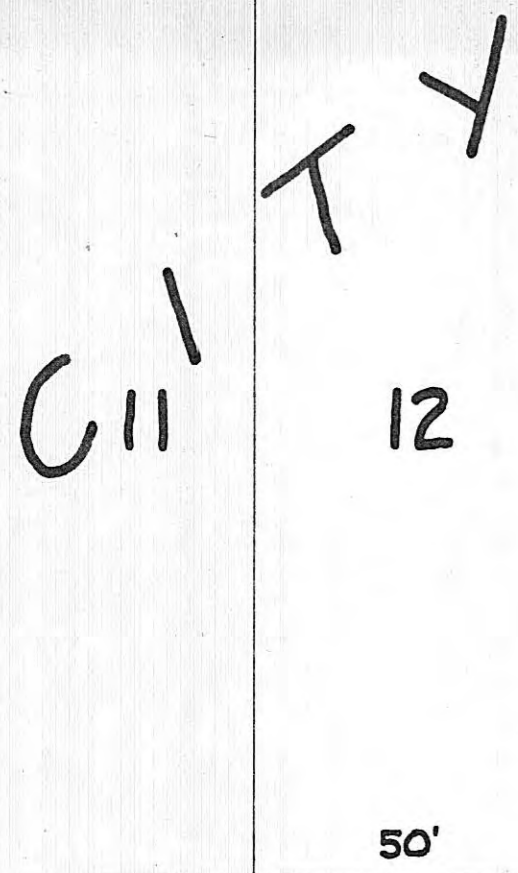

Scale: 1" = 30'



# 10409

SEVENTH

4	3	2	1
7			
9	10	11	12

60

8	7	6	5	4	85 1
6					2
					3
					14
9	10	11	12	13	15
					16

60

6	5
.	
7	8

SIXTH

4	3	2	1
8			
9	10	11	12

STREET

8	7	6	5	4	1
9					2
					3
					14
9	10	11	12	13	15
					16

STREET

6	5
.	
7	8

FIFTH

4	3	2	1
21			
9	10	11	12

8	7	6	5	4	1
20					2
					3
					14
9	10	11	12	13	15
					16

6	5
.	
7	8

FOURTH

4	3	2	1
22			
9	10	11	12


WABASHAW

8	7	6	5	4	1
23					2
					3
					14
9	10	11	12	13	15
					16

CEDAR

6	5
.	
7	8



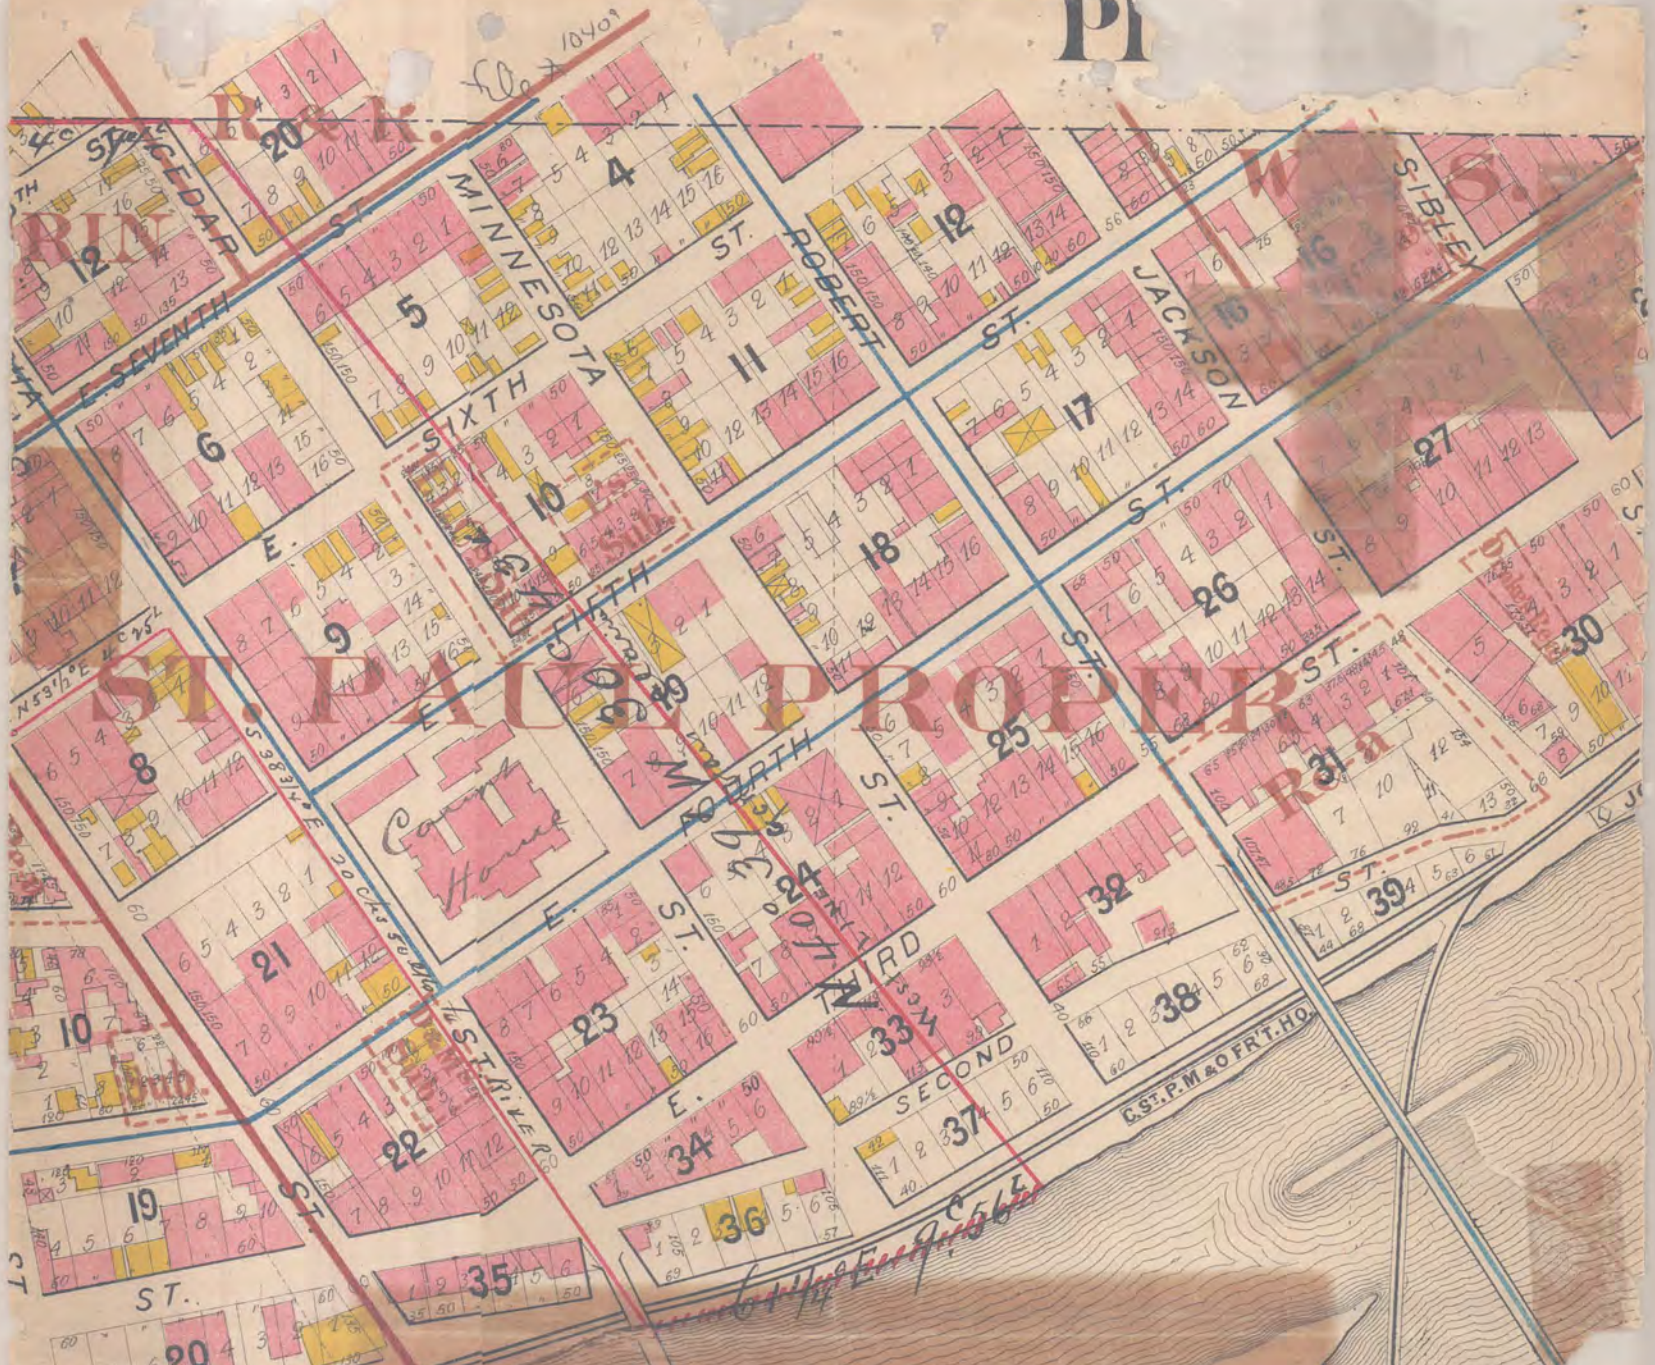

RIVER

This Map  
 furnished  
 By  
 Official Abstract  
 Office of  
 Ramsey County

OBERTS

STARKEY

DAKOTA

PIE 0001