


10541

4112

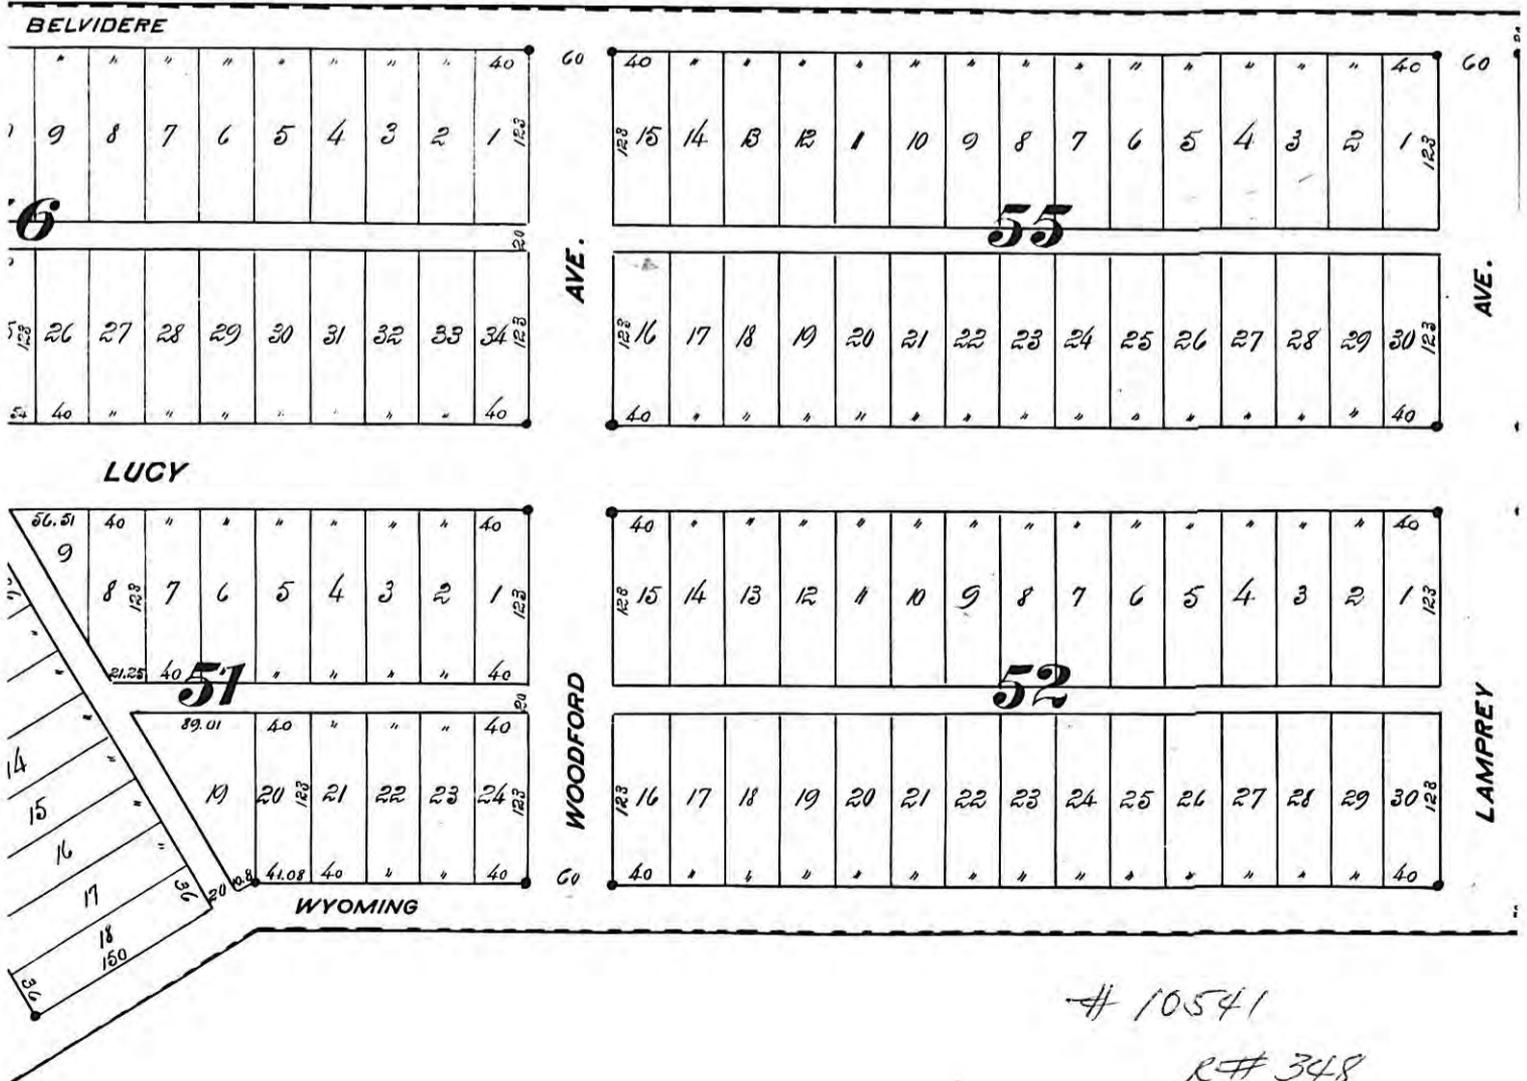


10541

R# 348

10541

224

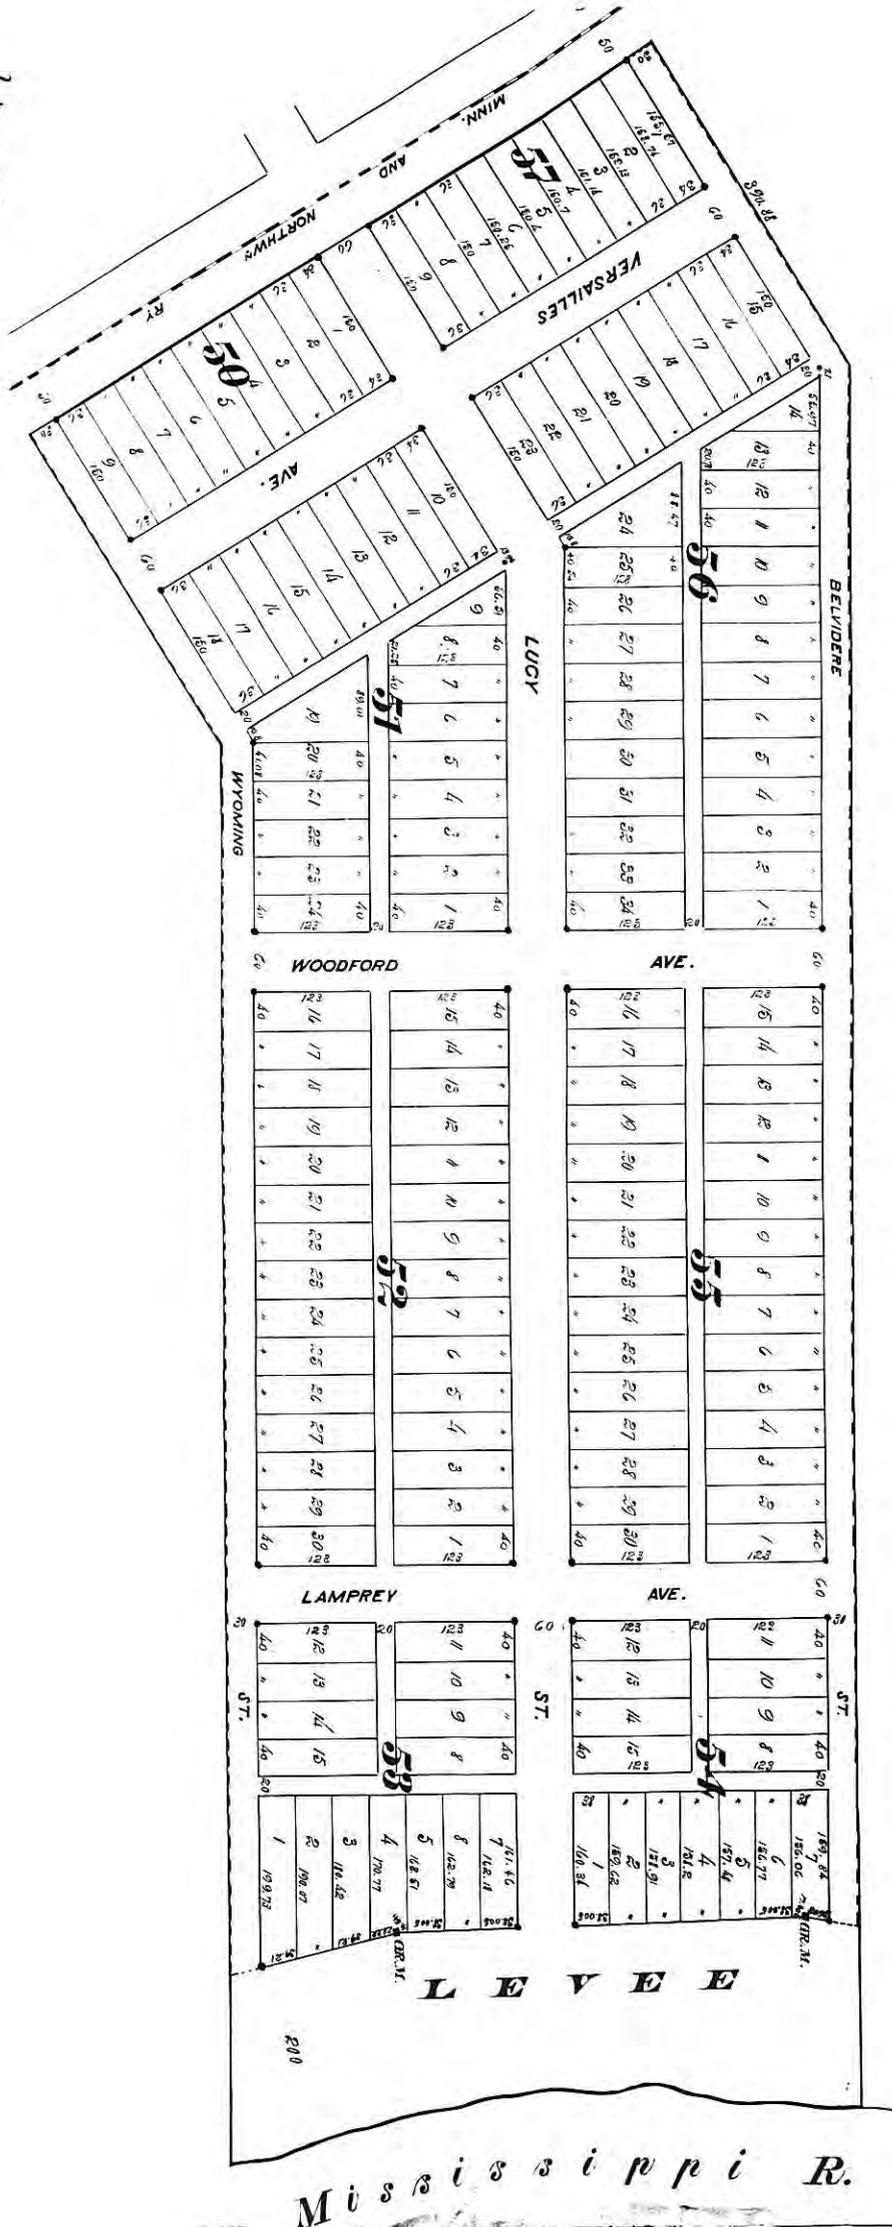

10541

R# 348