


Pt. of S. E. 1/4 of Sec. 31-30-22

file
10685

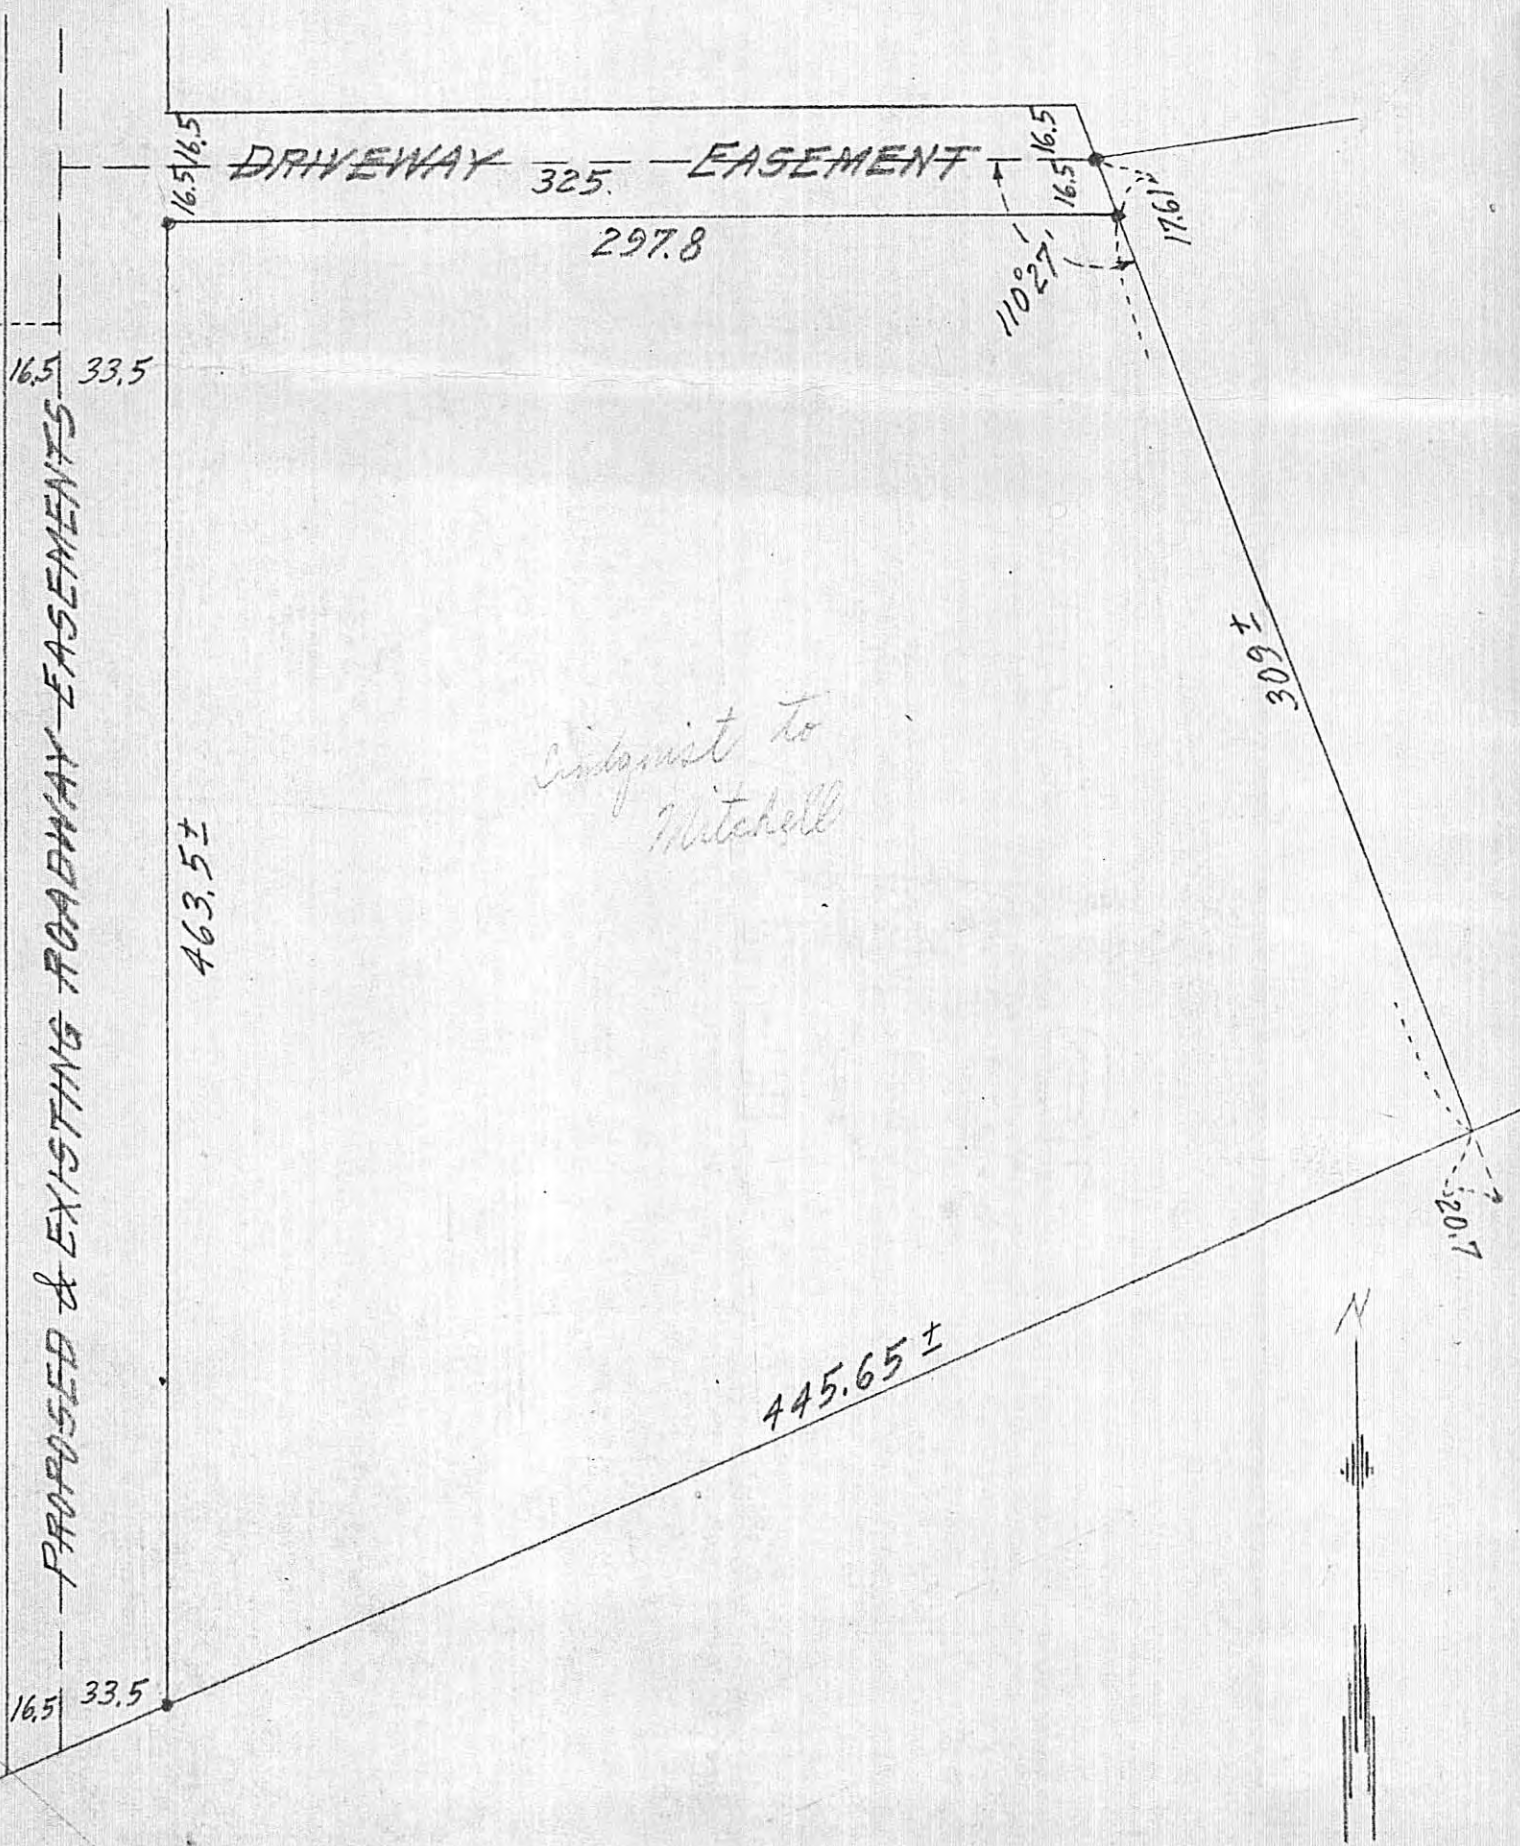

file 10685

PLAT OF SURVEY

by
R. C. WOLFGRAM, REGISTERED LAND SURVEYOR
ST. PAUL, MINNESOTA


I hereby certify that this is a true and correct plat of a survey of the land shown and described hereon, and that any monuments or markers indicated hereon have been placed as shown, and that any improvements or physical conditions indicated hereon are as shown.

Surveyed Oct., 18, 1956.

Plat Scale - 1 in. = 50 ft. • Indicates Iron Mont.

R. C. Wolfram


Description - Part of S.E. 1/4 of Section 31, T.30, R.22.

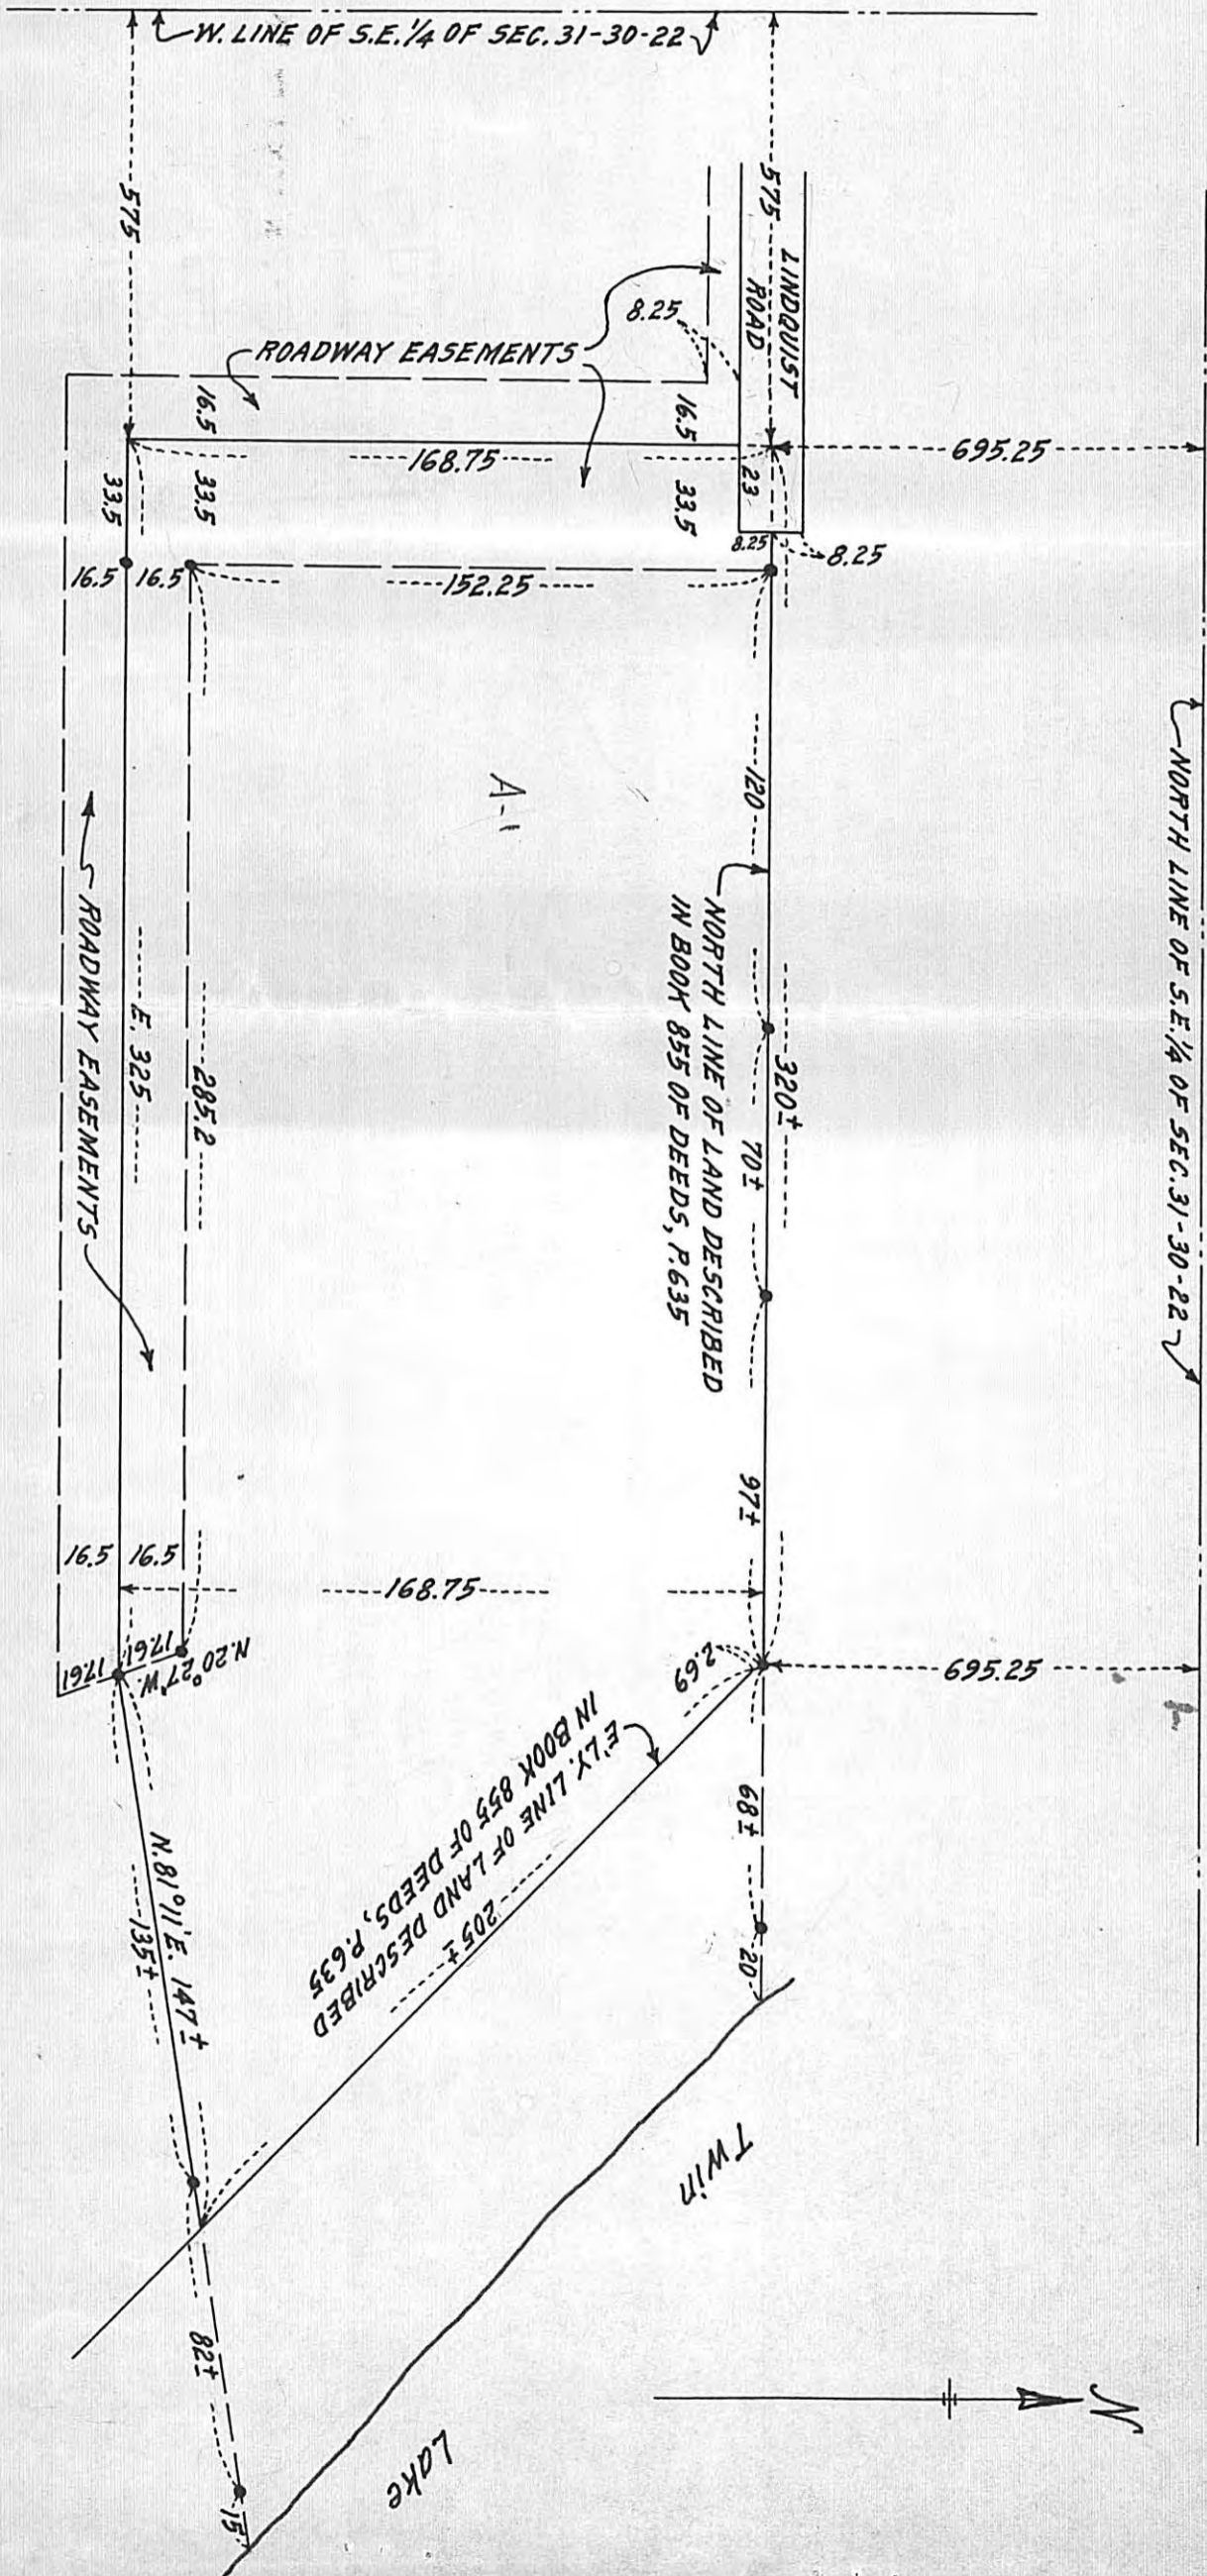

file 10685

COPY OF
PLAT OF SURVEY OF
30AC. TRACT IN S. 1/2 OF
SEC. 31, T. 30, R. 22.
SURVEYED BY
FOWBLE & FITZ
MAR. 1910.

SCALE - 1 INCH = 200 FT.

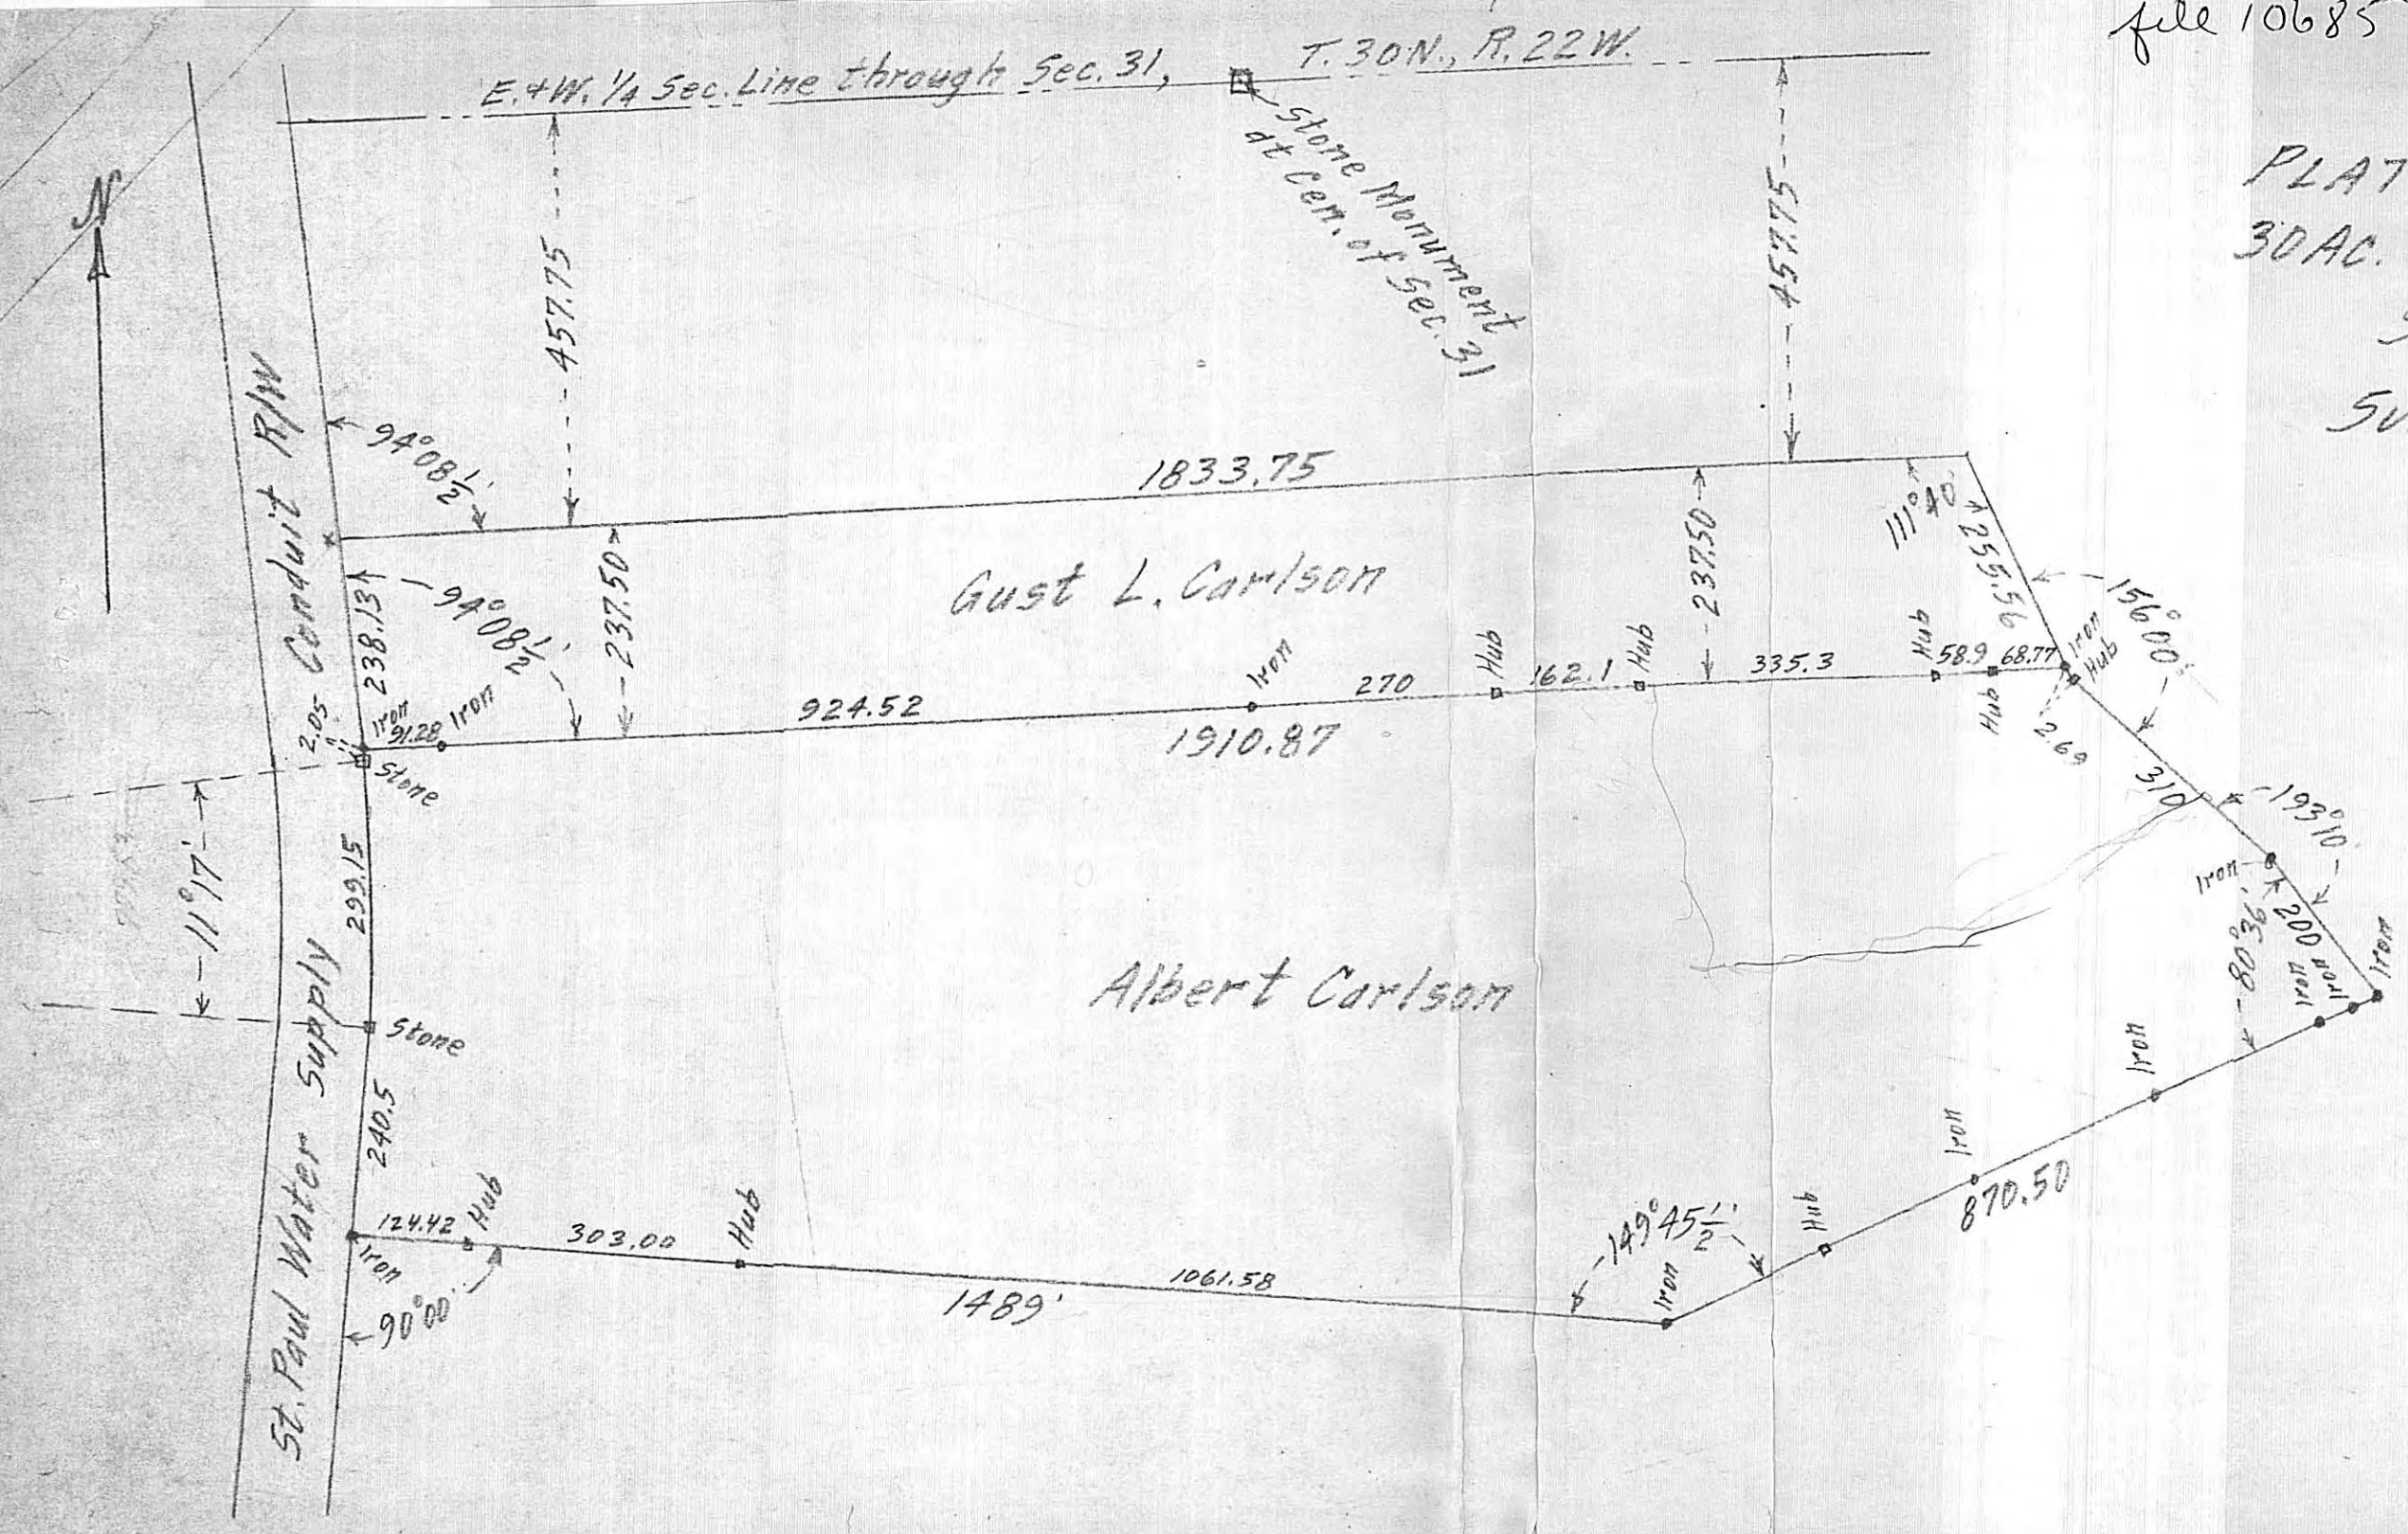


File #10,685

SURVEY OF PARTS OF S.E. 1/4 OF SEC. 31, T. 30N., R. 22W.

NOV., 1943 &
OCT., 23, 1953.

R. H. Wolfgang
REGISTERED LAND SURVEYOR.

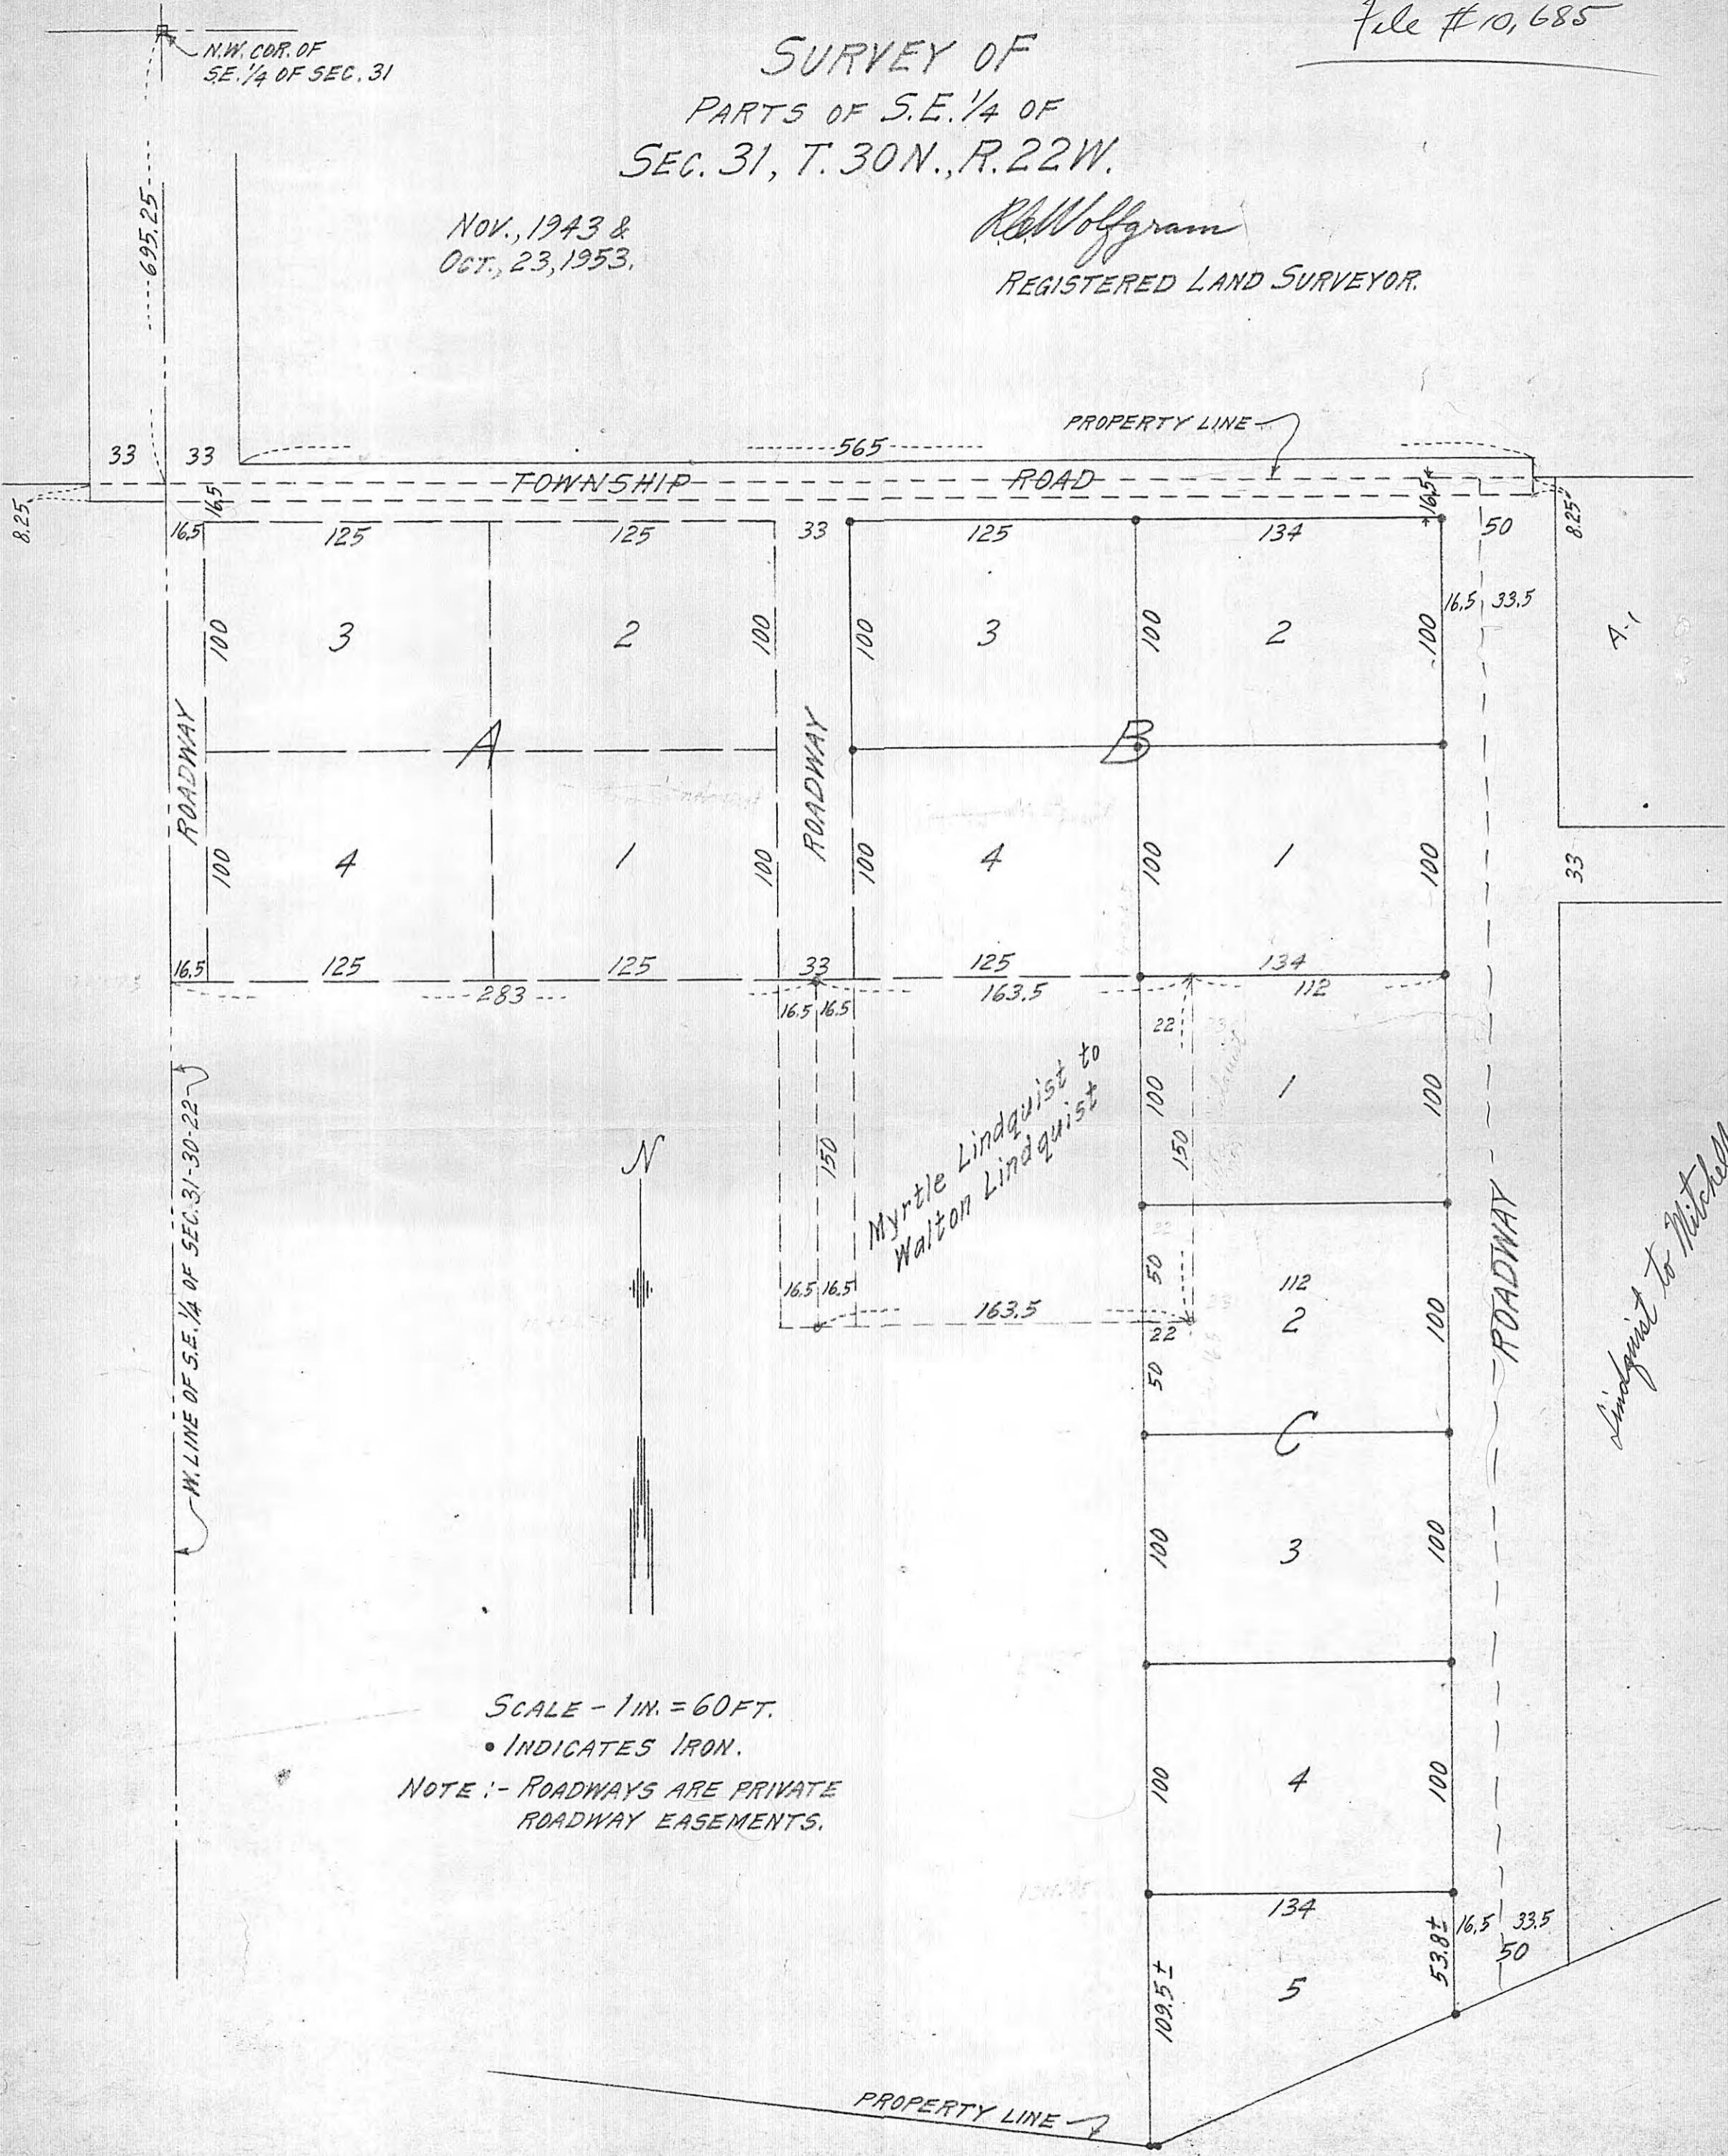

N.W. COR. OF
S.E. 1/4 OF SEC. 31

33 33

565

TOWNSHIP ROAD

165

125

125

33

125

134

50

8.25

100

3

2

100

100

3

2

100

16.5 33.5

A-1

100

4

1

100

100

4

1

100

33

16.5

125

125

33

125

134

112

283

16.5 16.5

163.5

22

100

150

100

100

16.5 16.5

163.5

50

22

112

2

100

C

100

3

100

100

4

100

134

5

109.5 ±

53.8 ±

16.5 33.5

50


PROPERTY LINE

Lindquist to Mitchell

SCALE - 1 IN. = 60 FT.

• INDICATES IRON.

NOTE :- ROADWAYS ARE PRIVATE
ROADWAY EASEMENTS.

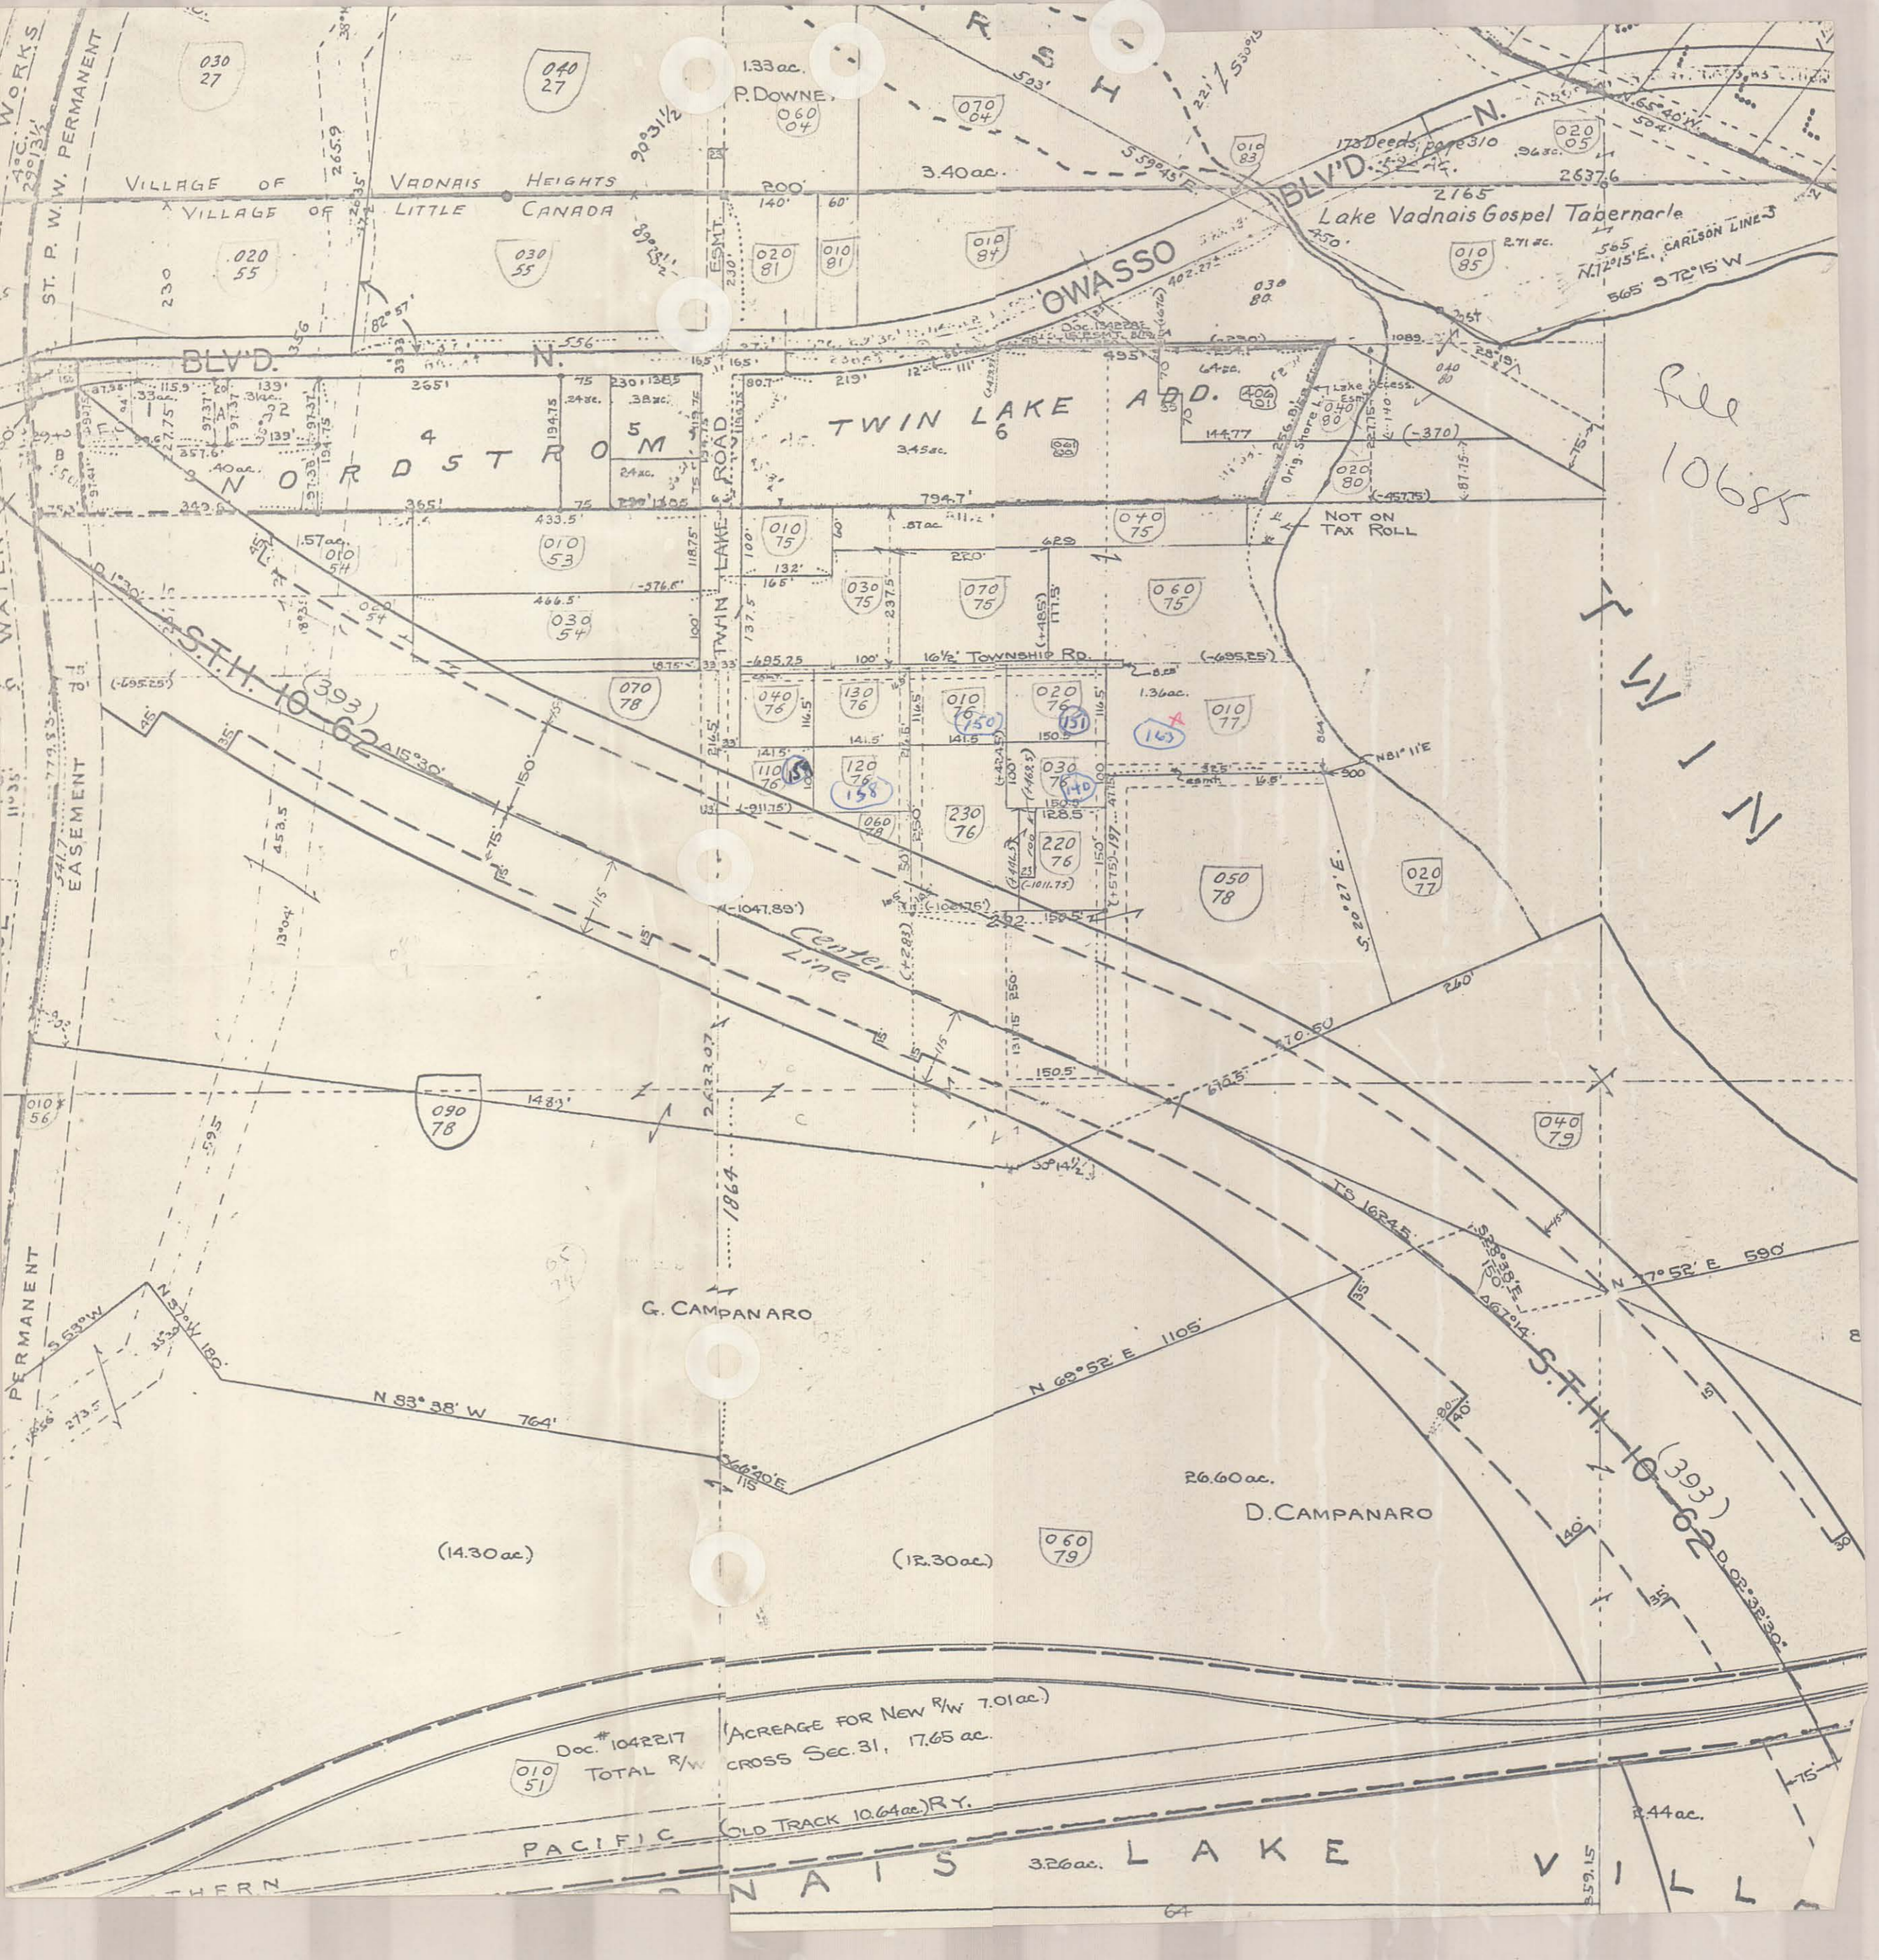

file
10685

TWIN

(393)

010
51

Doc. # 1042217
TOTAL R/W CROSS Sec. 31, 17.65 ac.

PACIFIC OLD TRACK 10.64 ac. RY.

060
79