


17376


10718

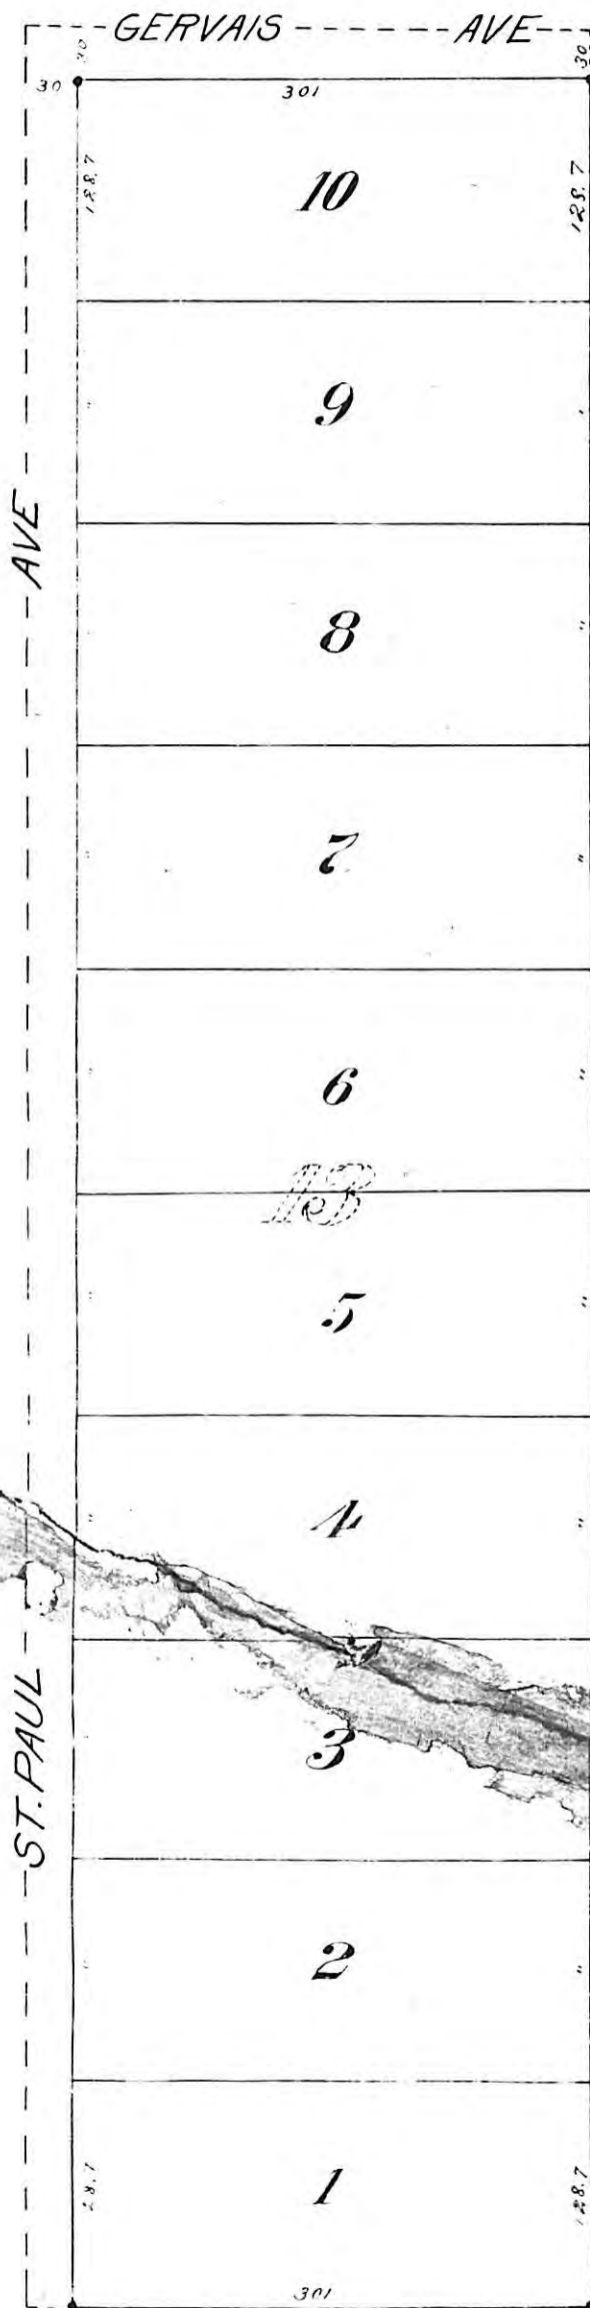

12


13

14

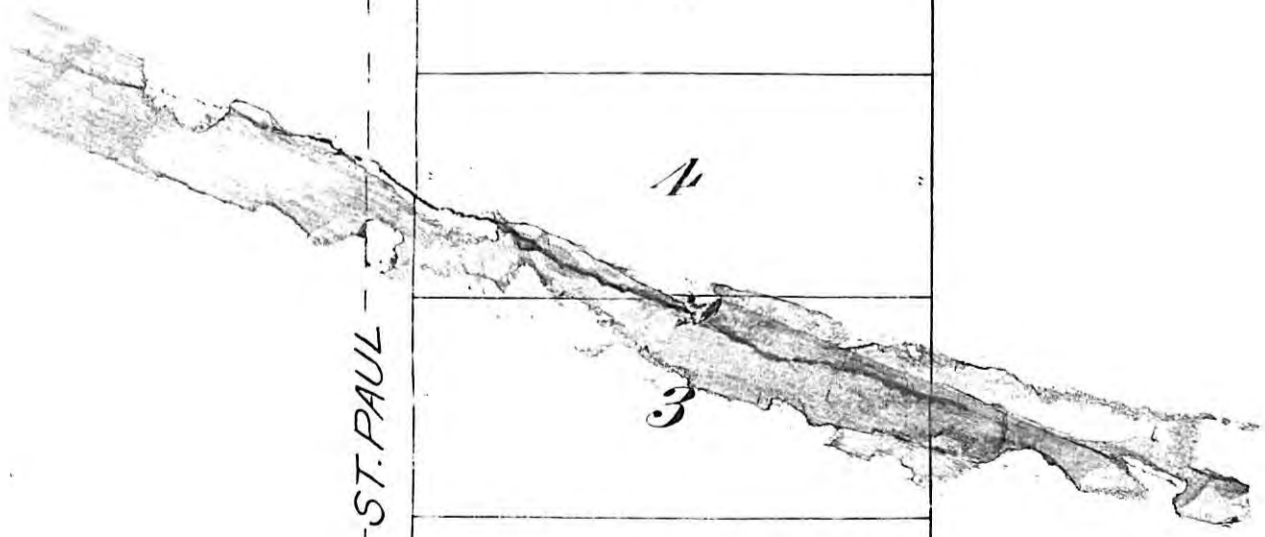

#12,654

10718

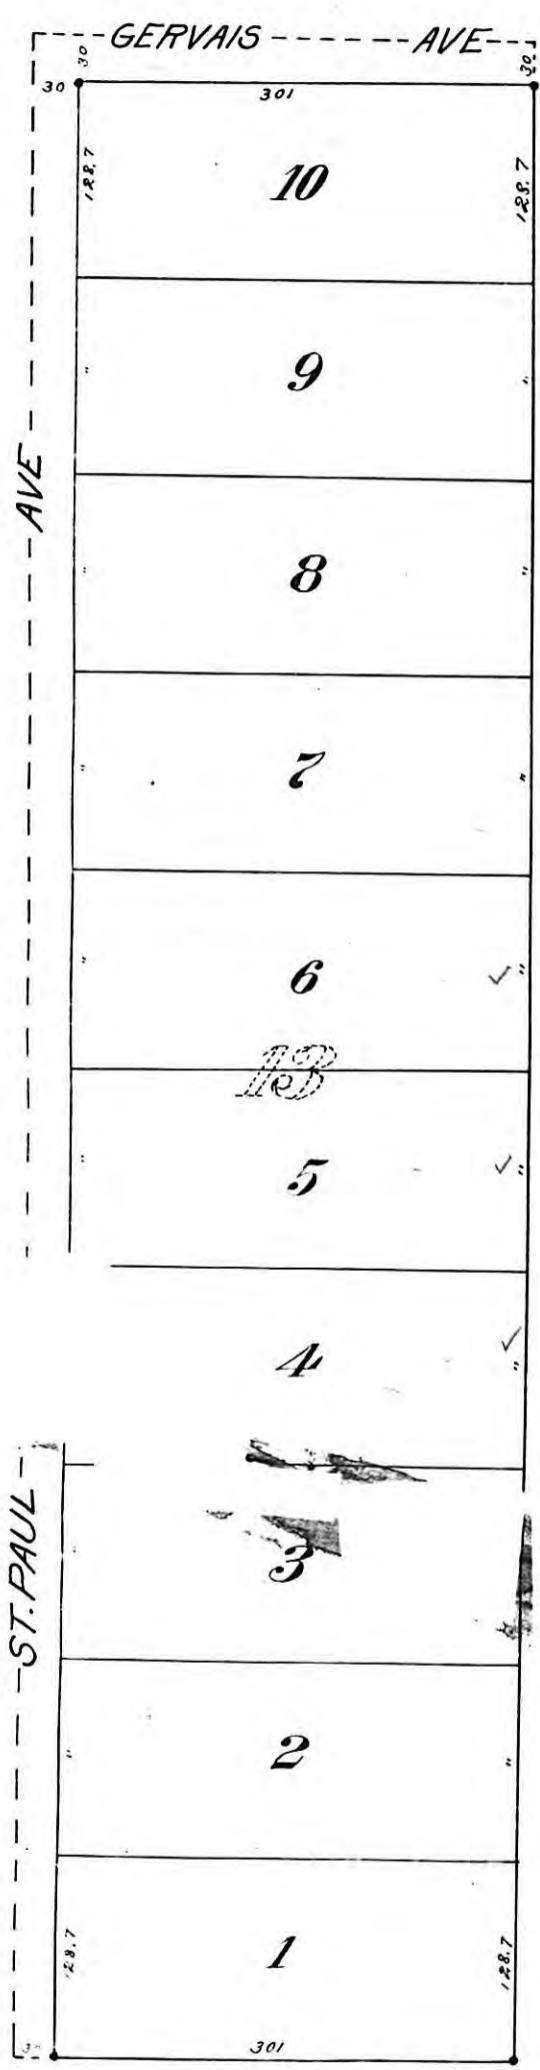

12

14

file 10718

