


10868


# BROOKLYND. WEST ST. PAUL.

SCALE: 150 FT TO 1 INCH.

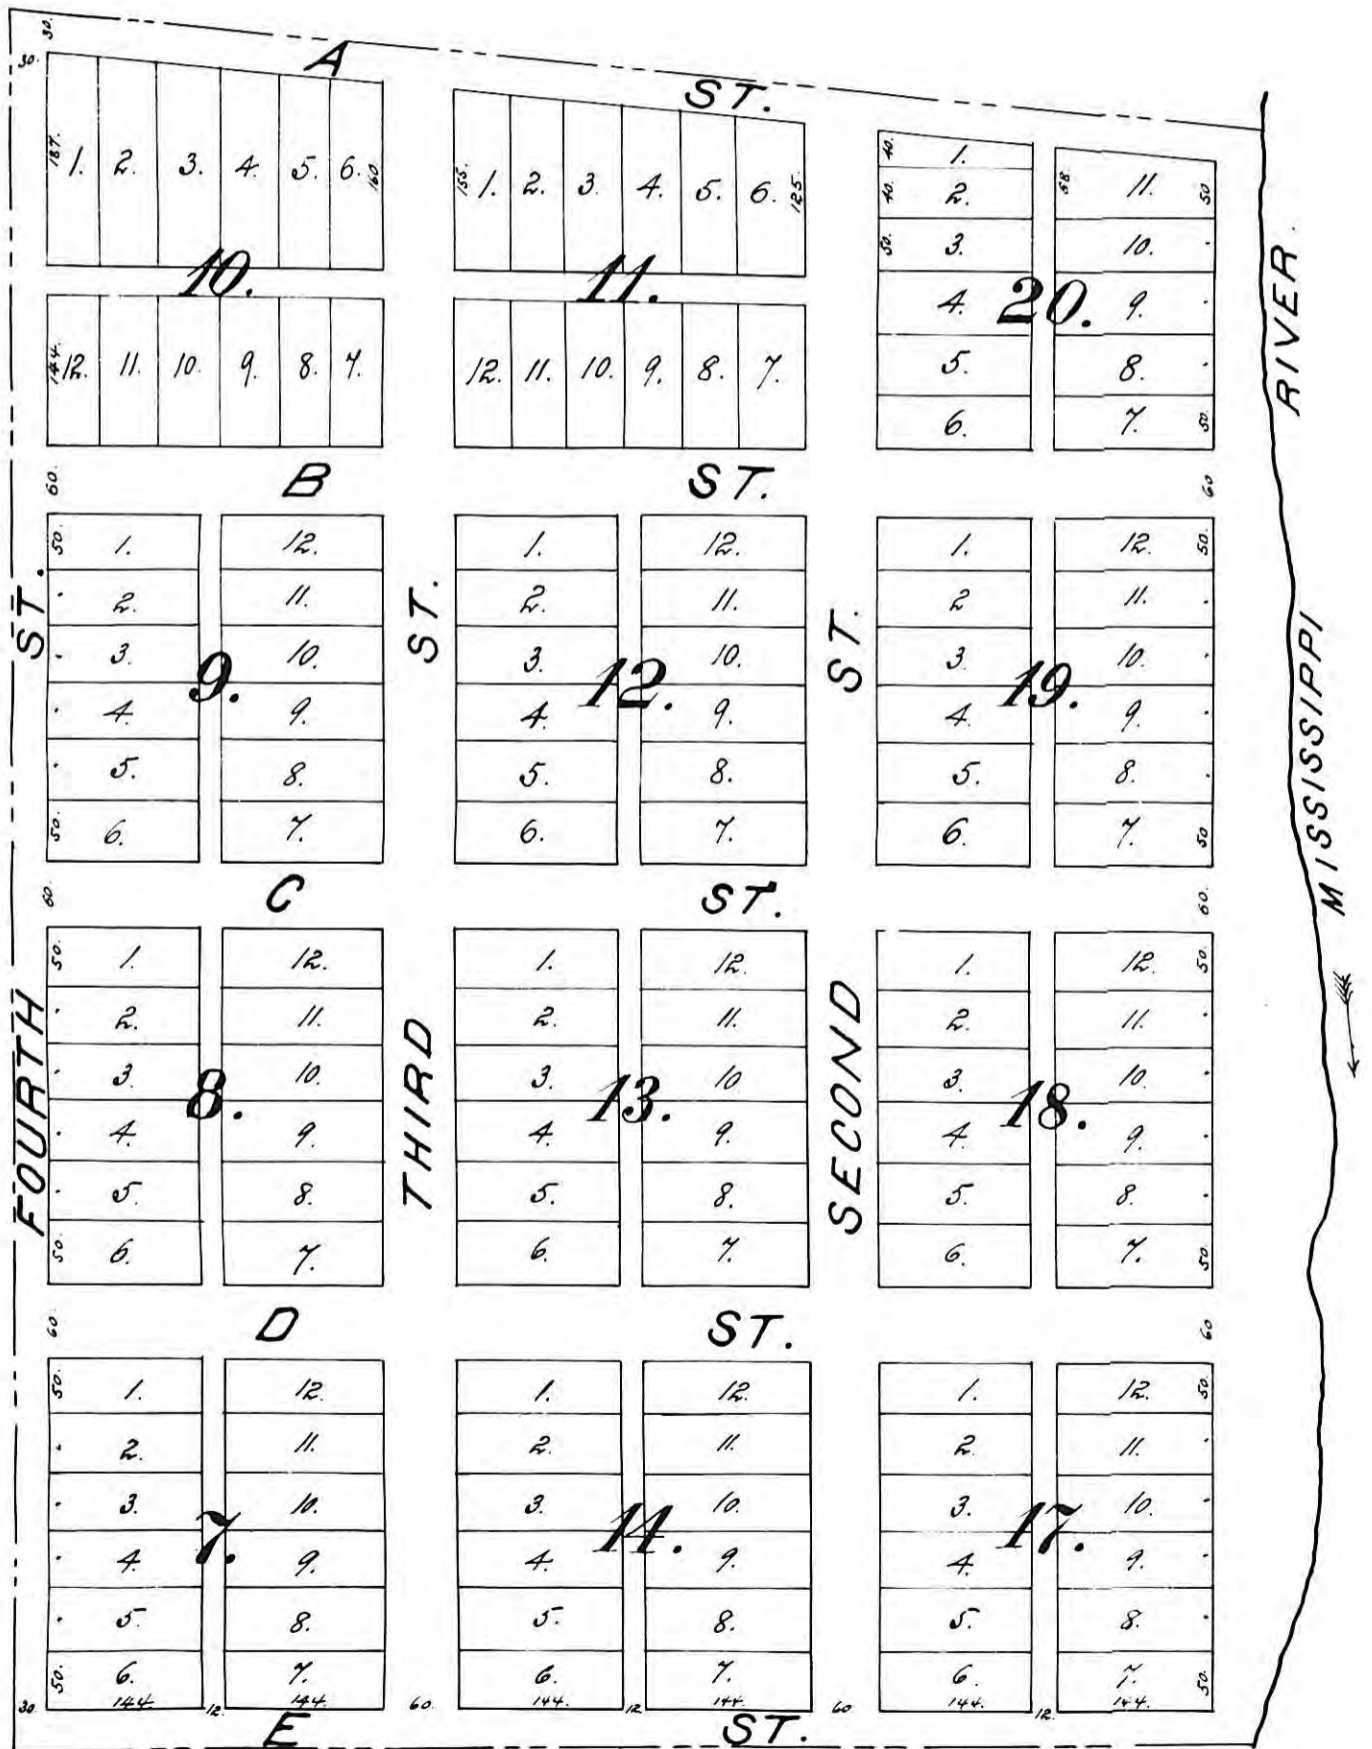

# 10868  
R# 360

1781

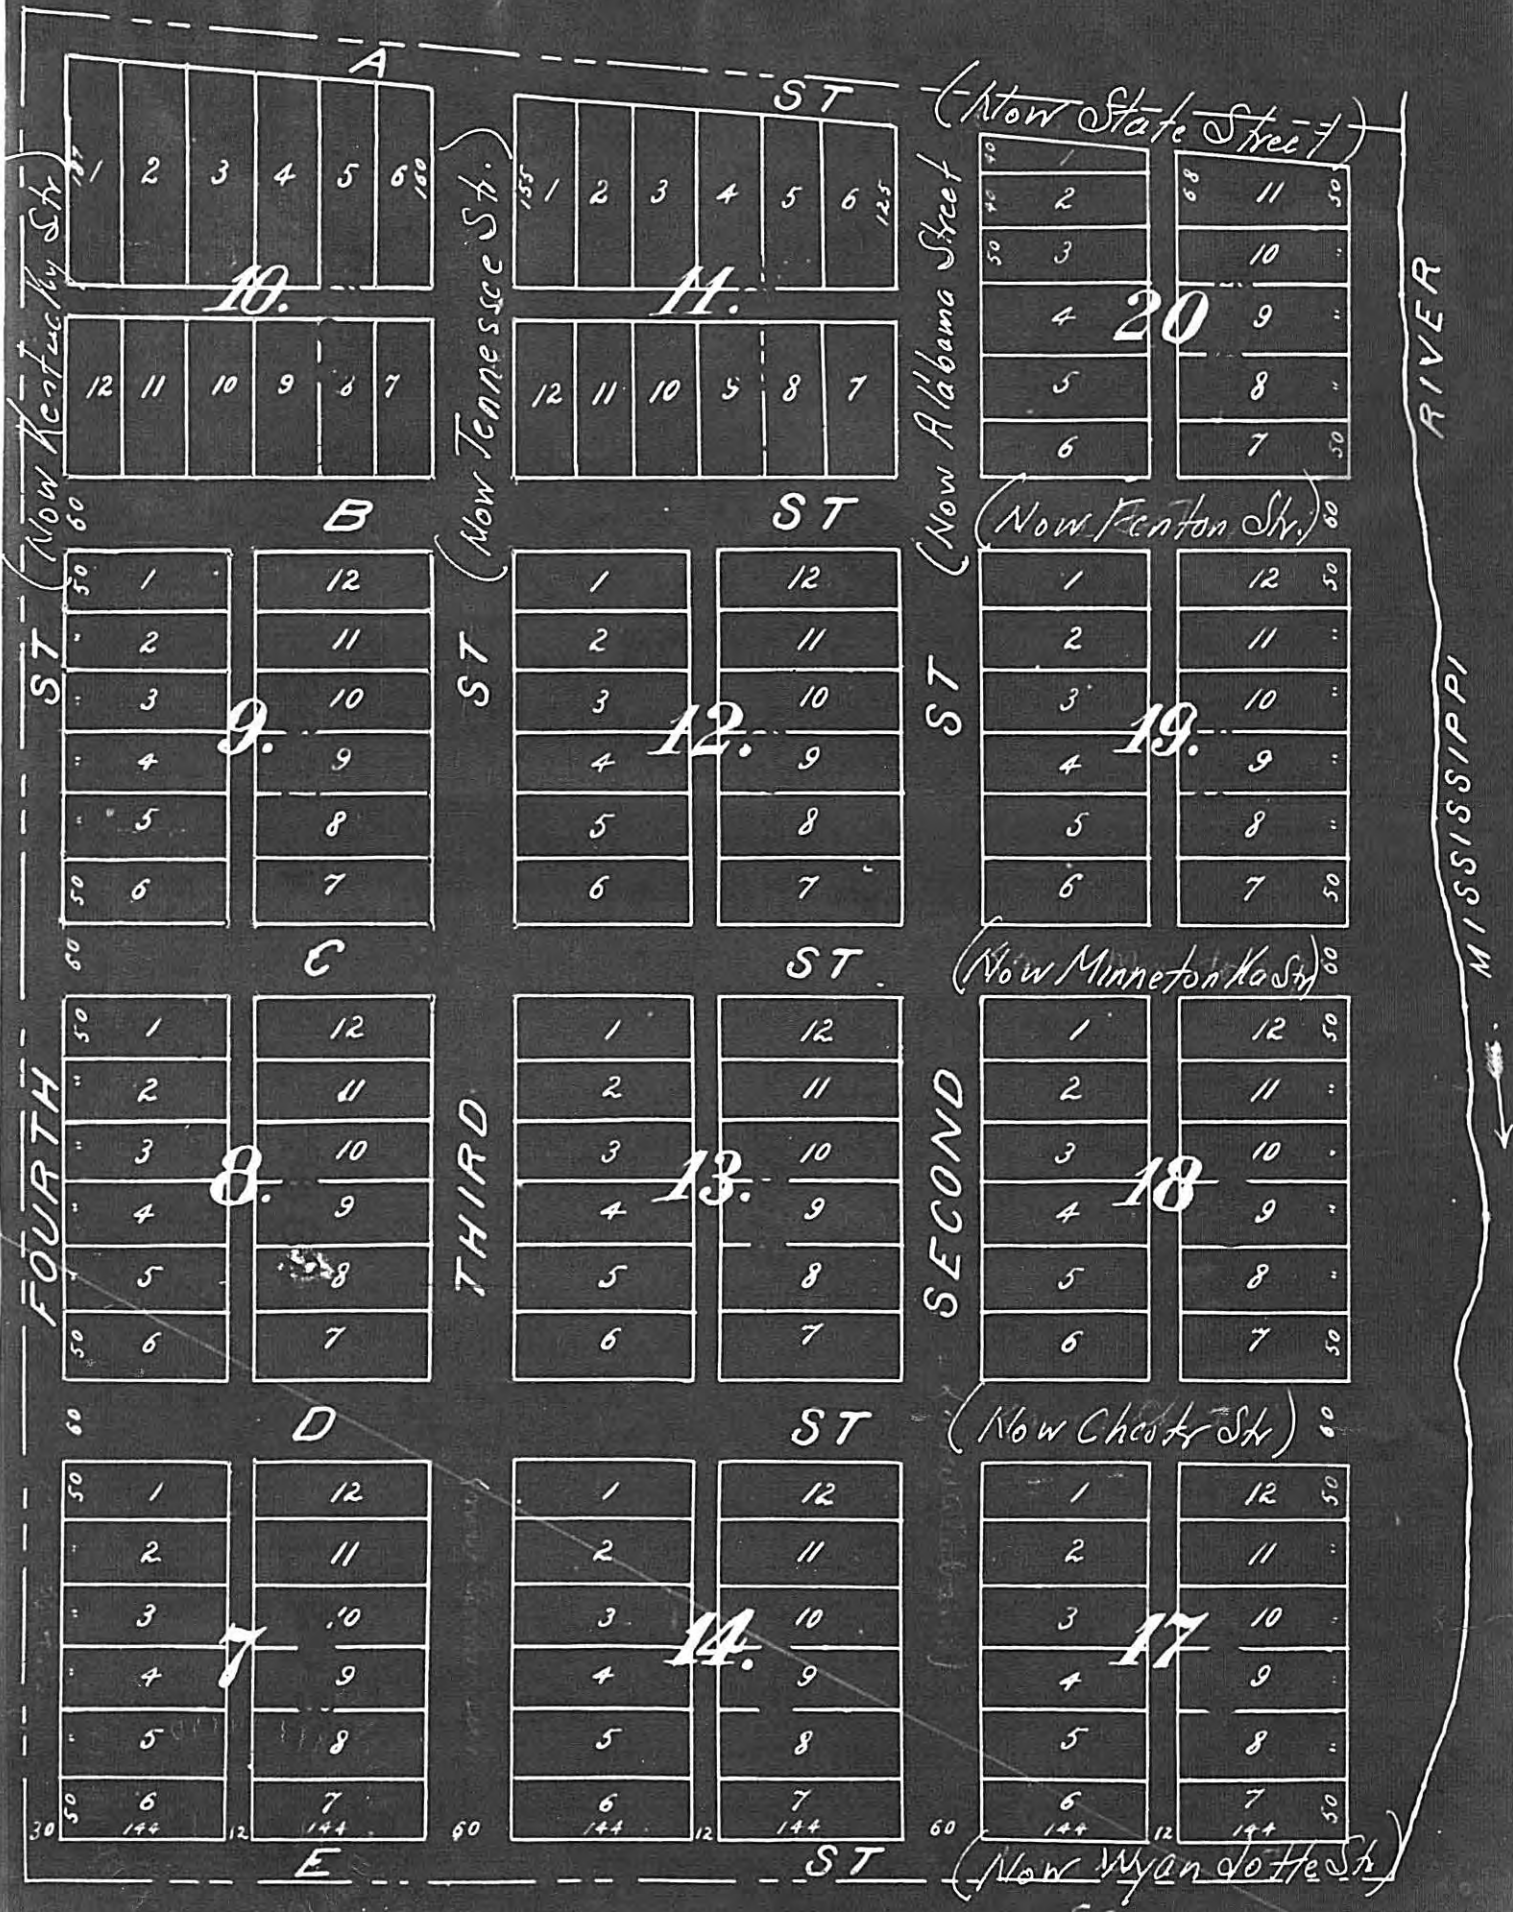

# 10068  
R# 360