




DUNWELL & SPENCER'S ADD

TO BROOKLYND

SCALE 150 FT 1 INCH

DATE
BY
CHECKED
APPROVED

11208
R# 375

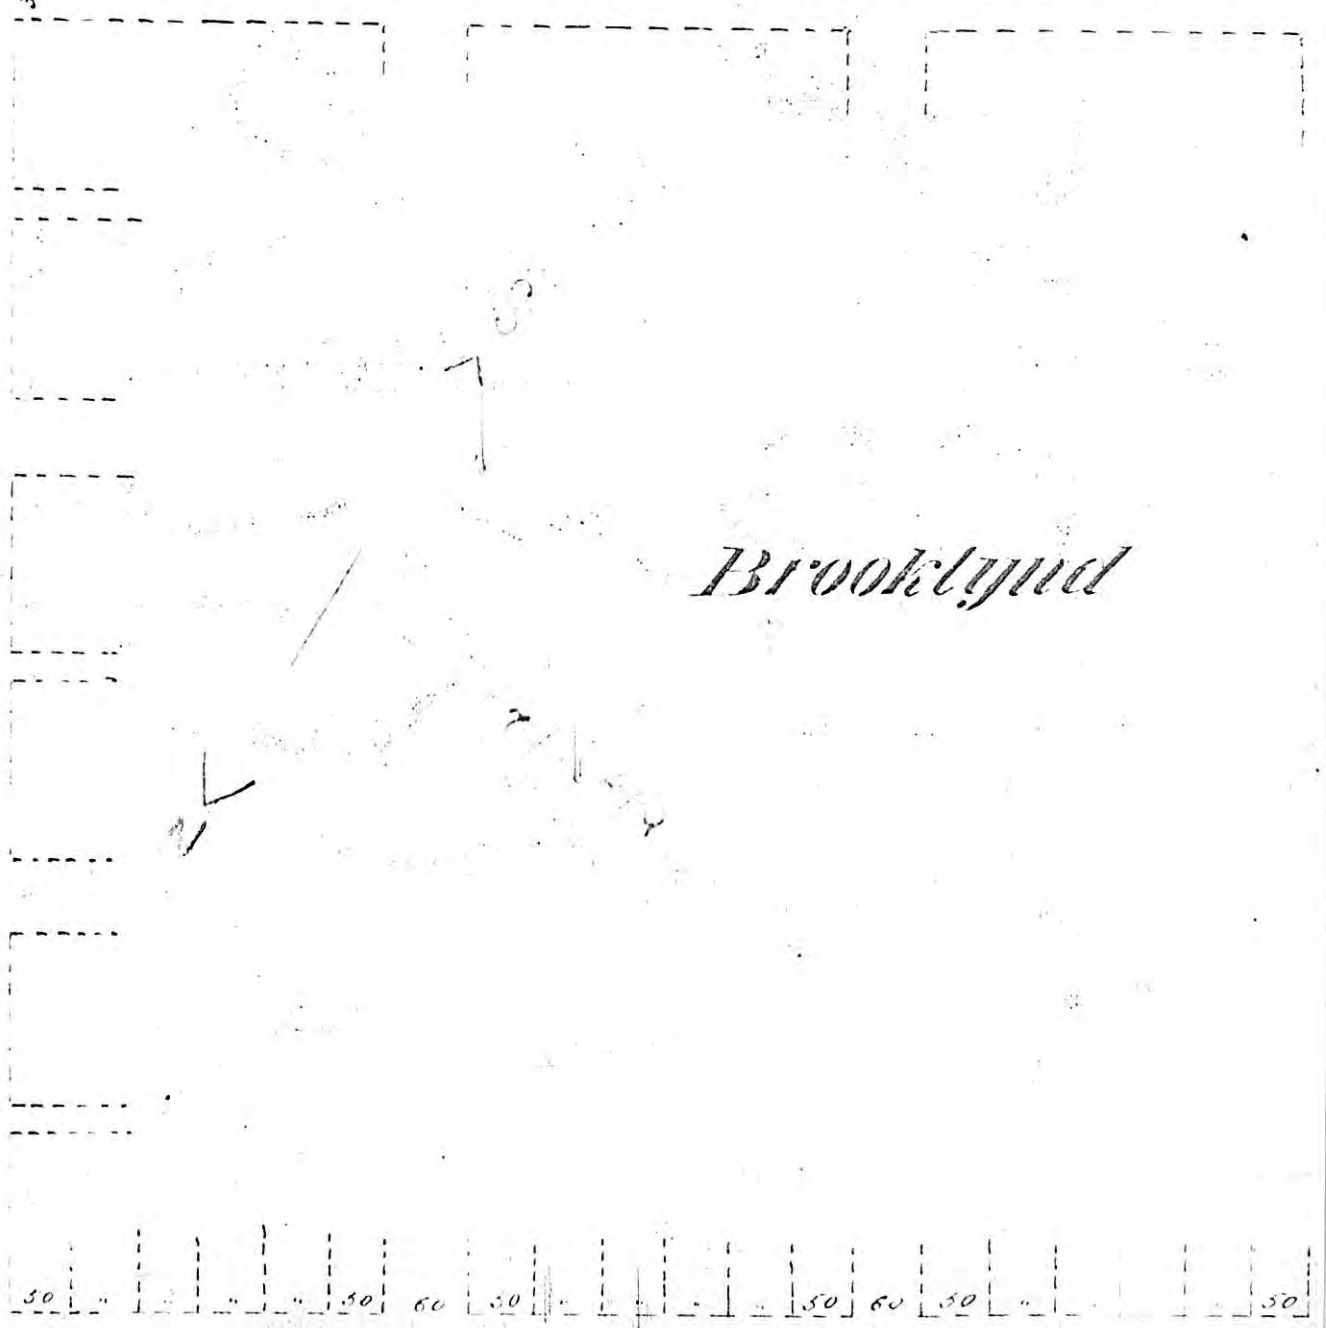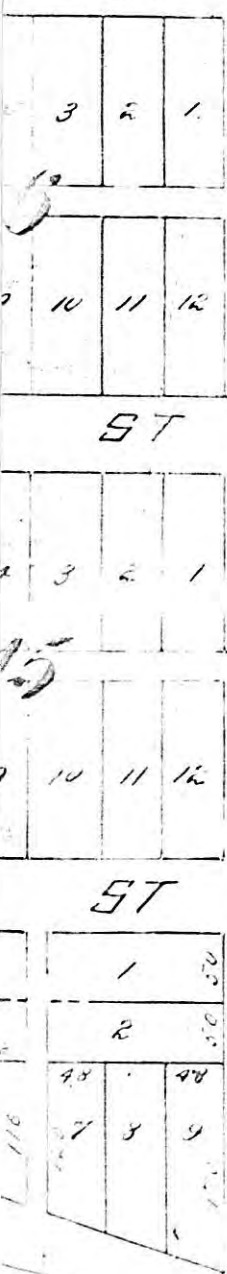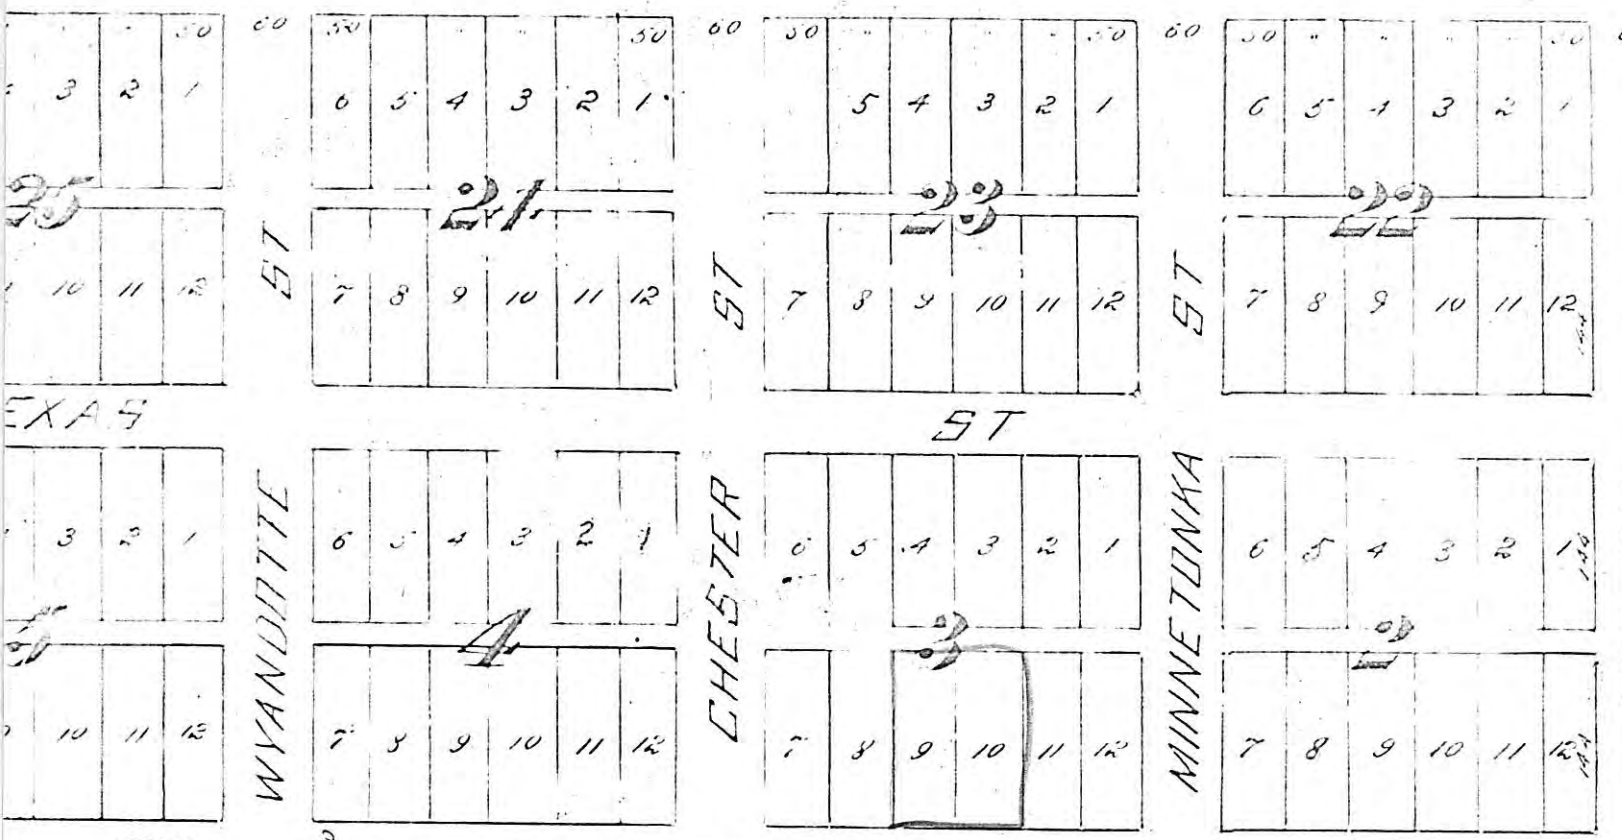

Dunwell & Spencer

11208

12# 375

