


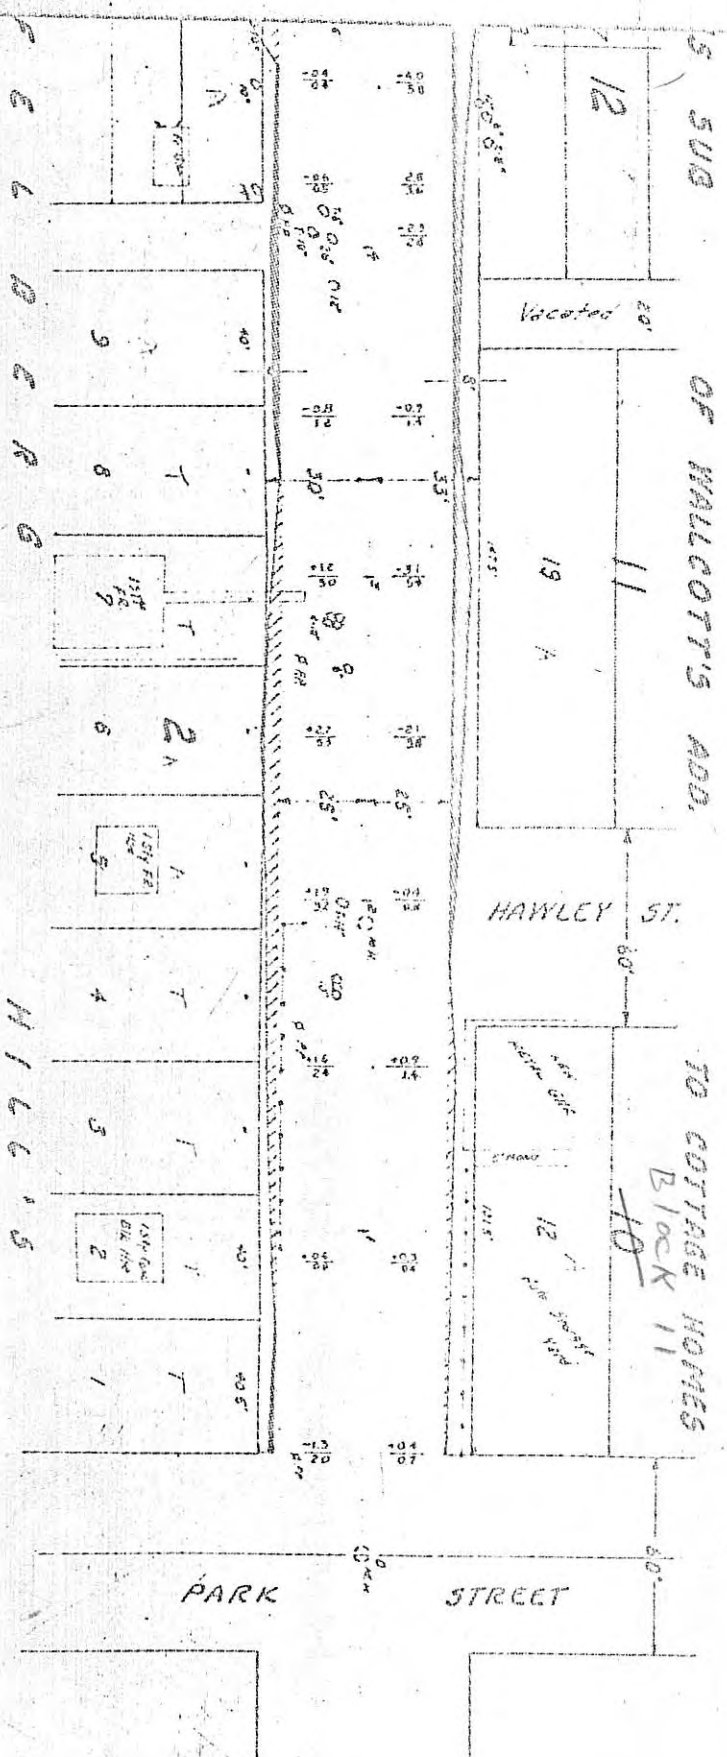

# 11265  
R# 378

SCALE:  
1" = 40' HORZ

FIG 2 907 M-10 1718169



8081 300.00 R# B





4, 5, 6, 7, AND 14, 15, 16, 17 & 18,  
 ADD. TO COTTAGE HOMES


1 FT. 1 INCH

# 11265  
 R# 378

FOWBLE & FITZ,  
 LAND SURVEYORS,  
 ROOM 67 UNION BLOCK,  
 ST. PAUL, MINN.

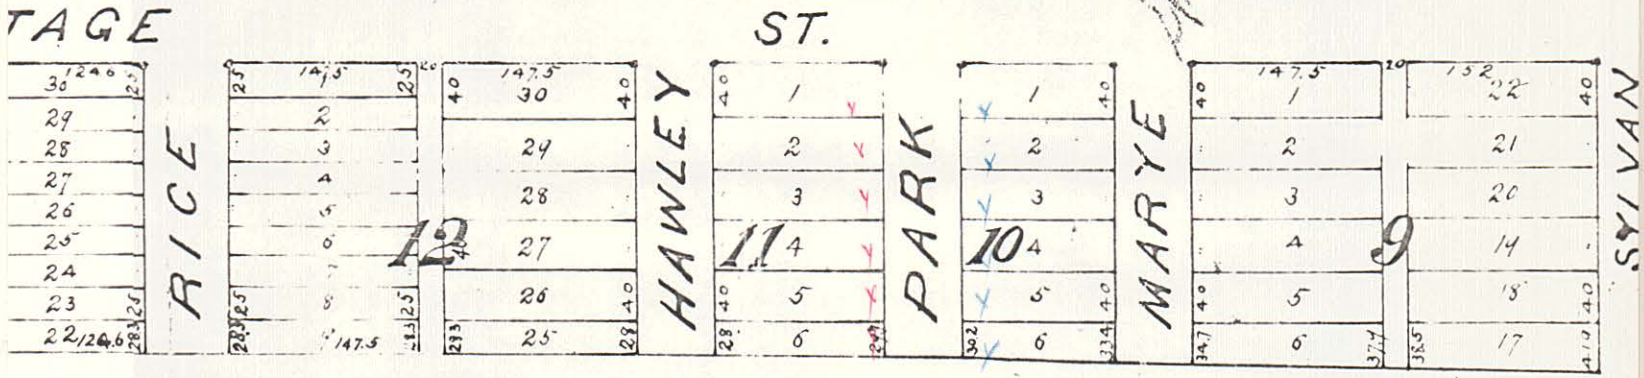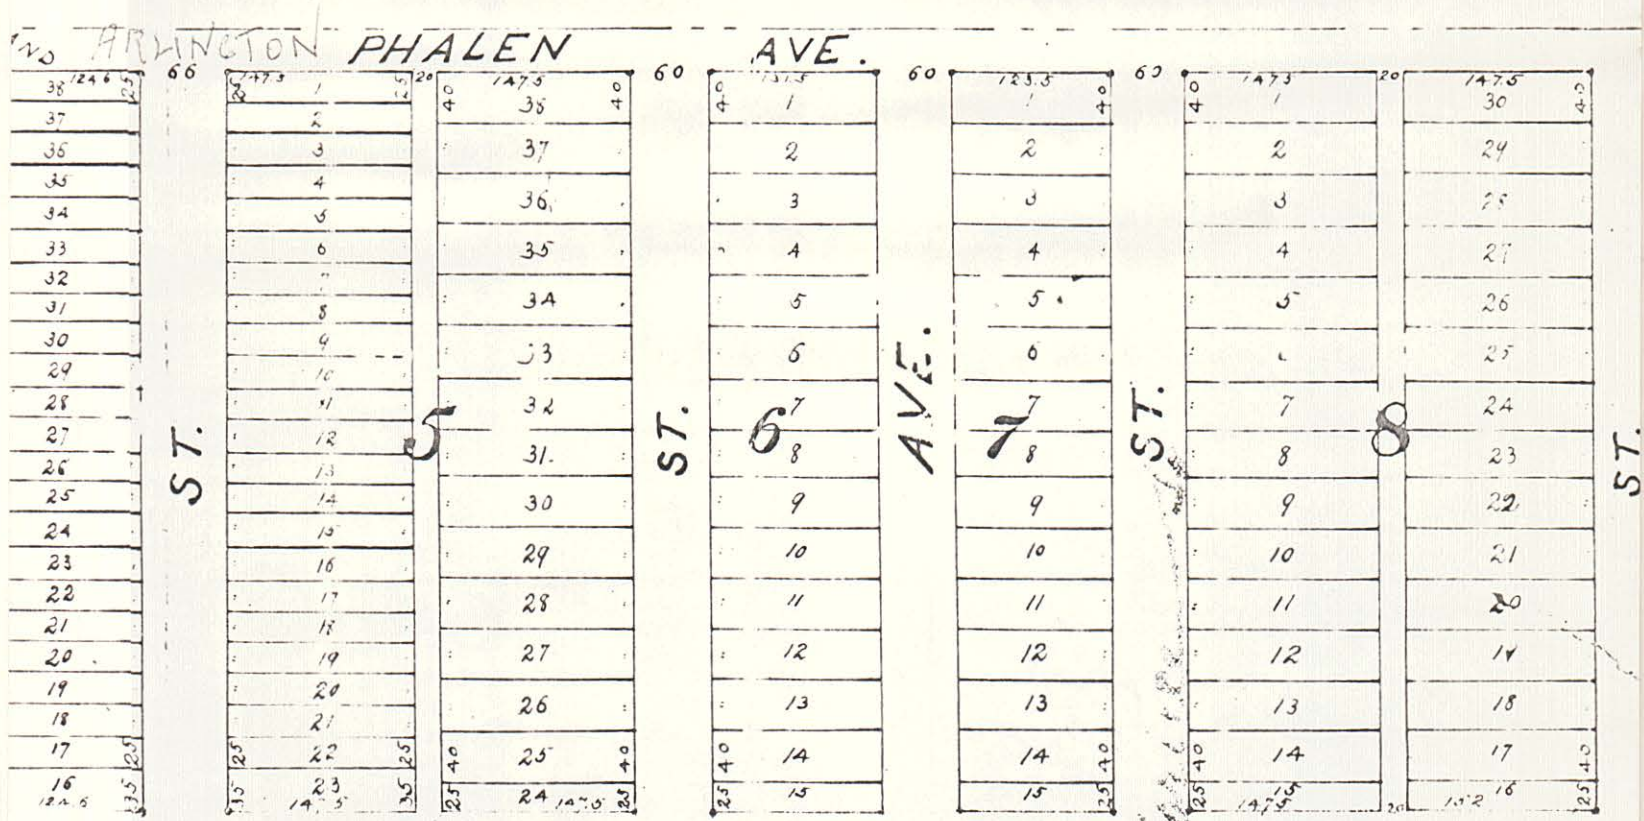

ST. P & N P R R.

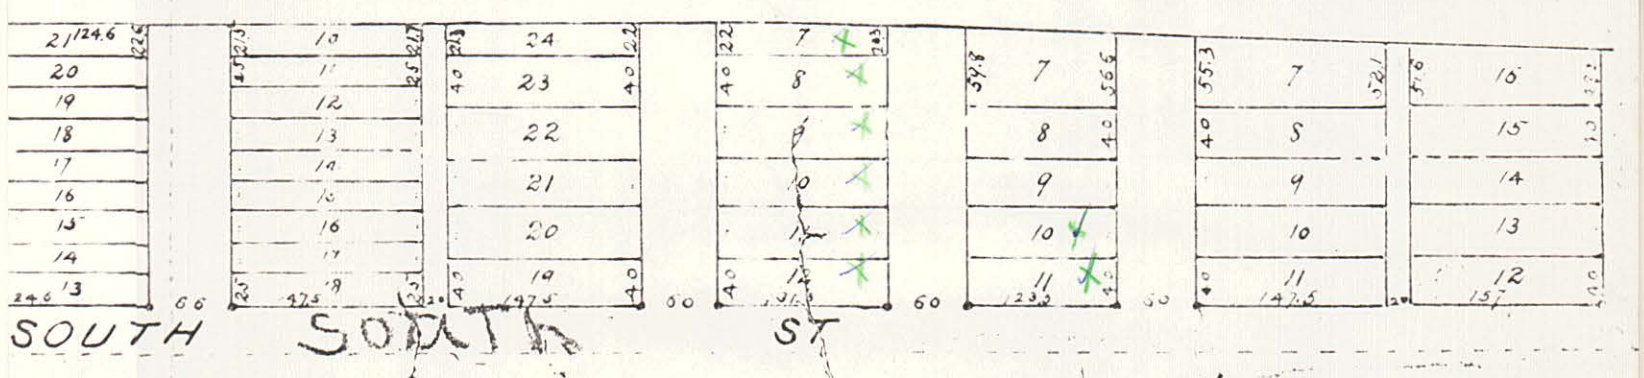

1 thru 6 / 10 - # 10117  
 1 thru 6 / 11 - # 10118  
 free - This application