



#11267  
R#378


BURGESS ST

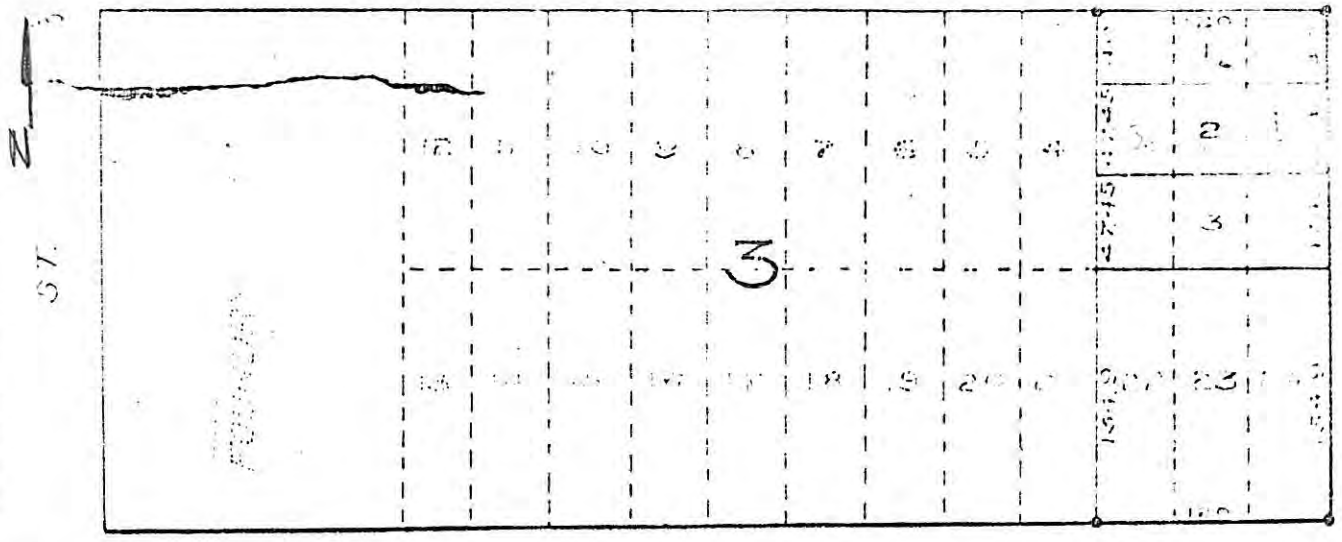

TOPPING ST

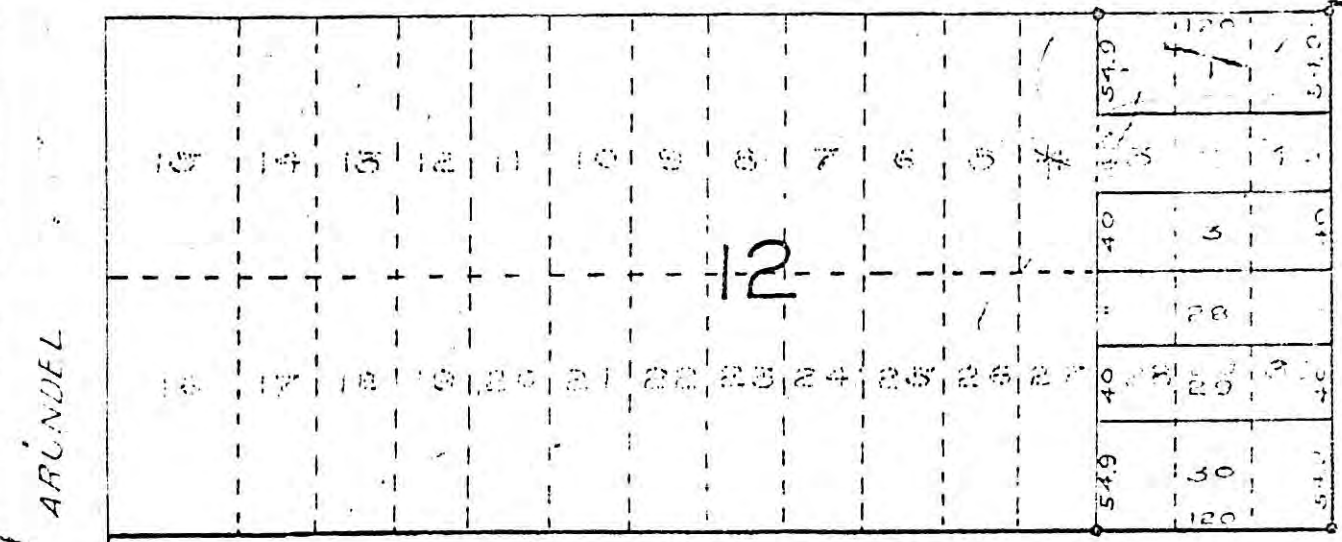

ATWATER ST

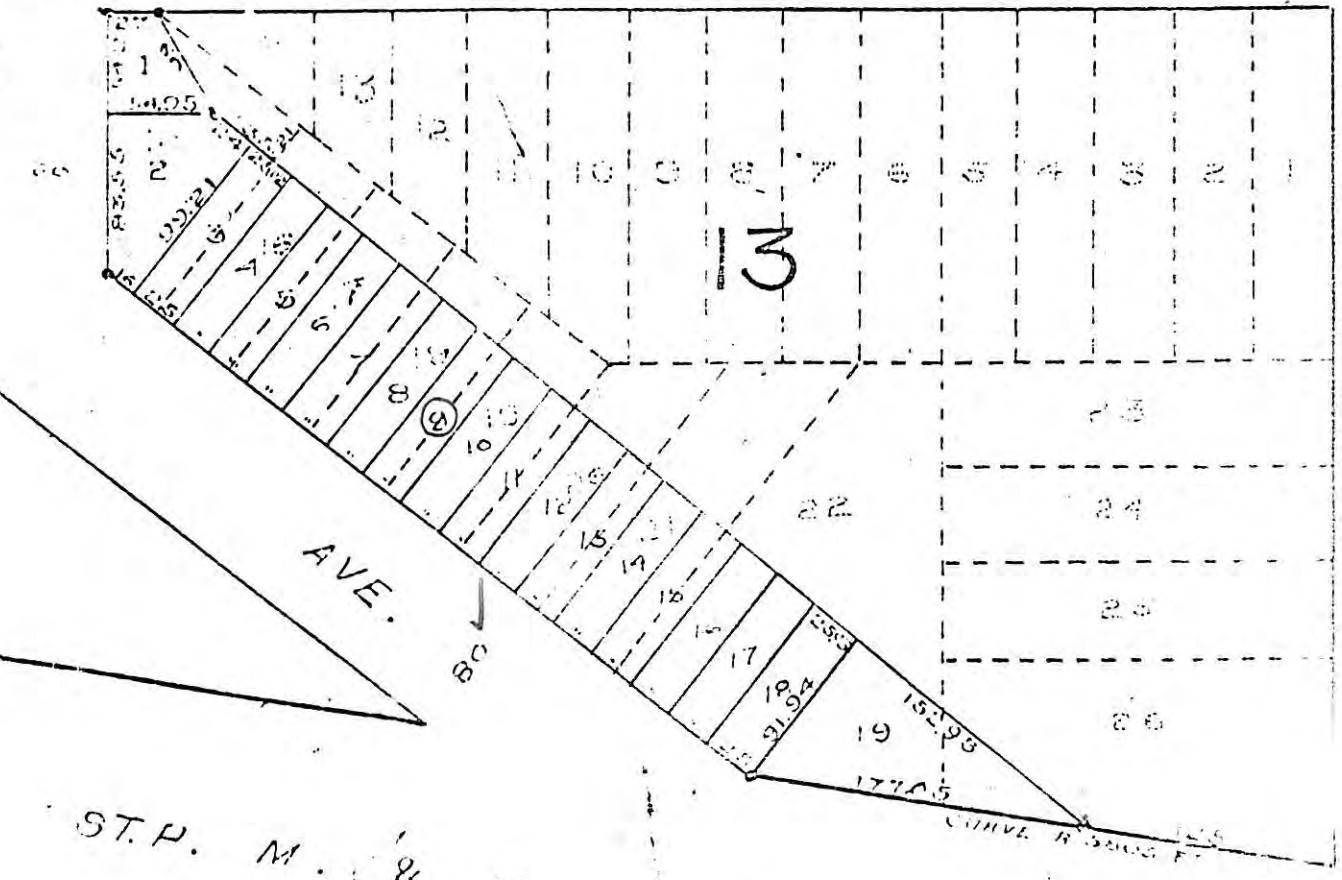

WESTERN