


Leina P. m

file # 11316

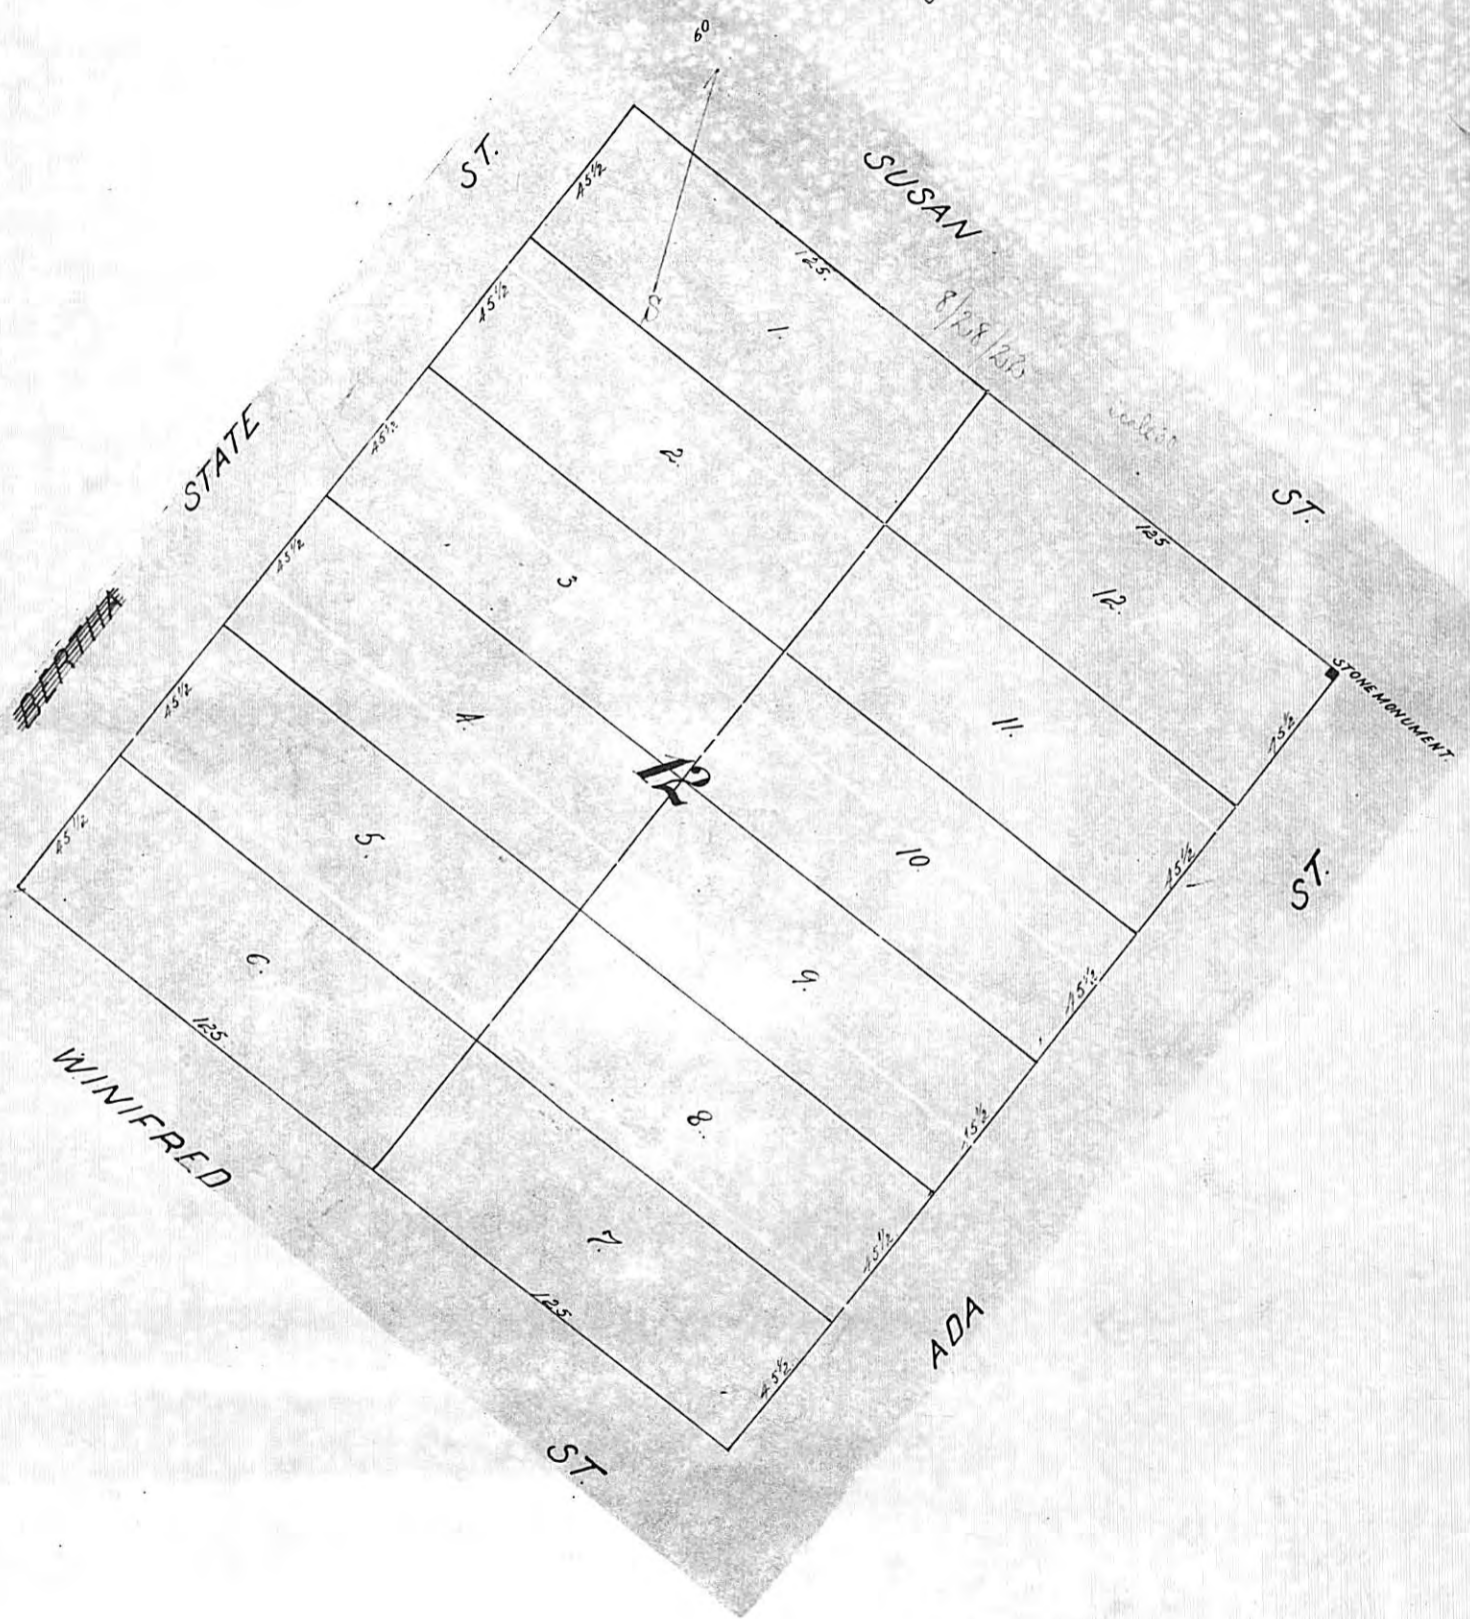

file # 11316


82
4
120

(SUSAN) CONGRESS ST.

8/28/20

scale 30

50° N

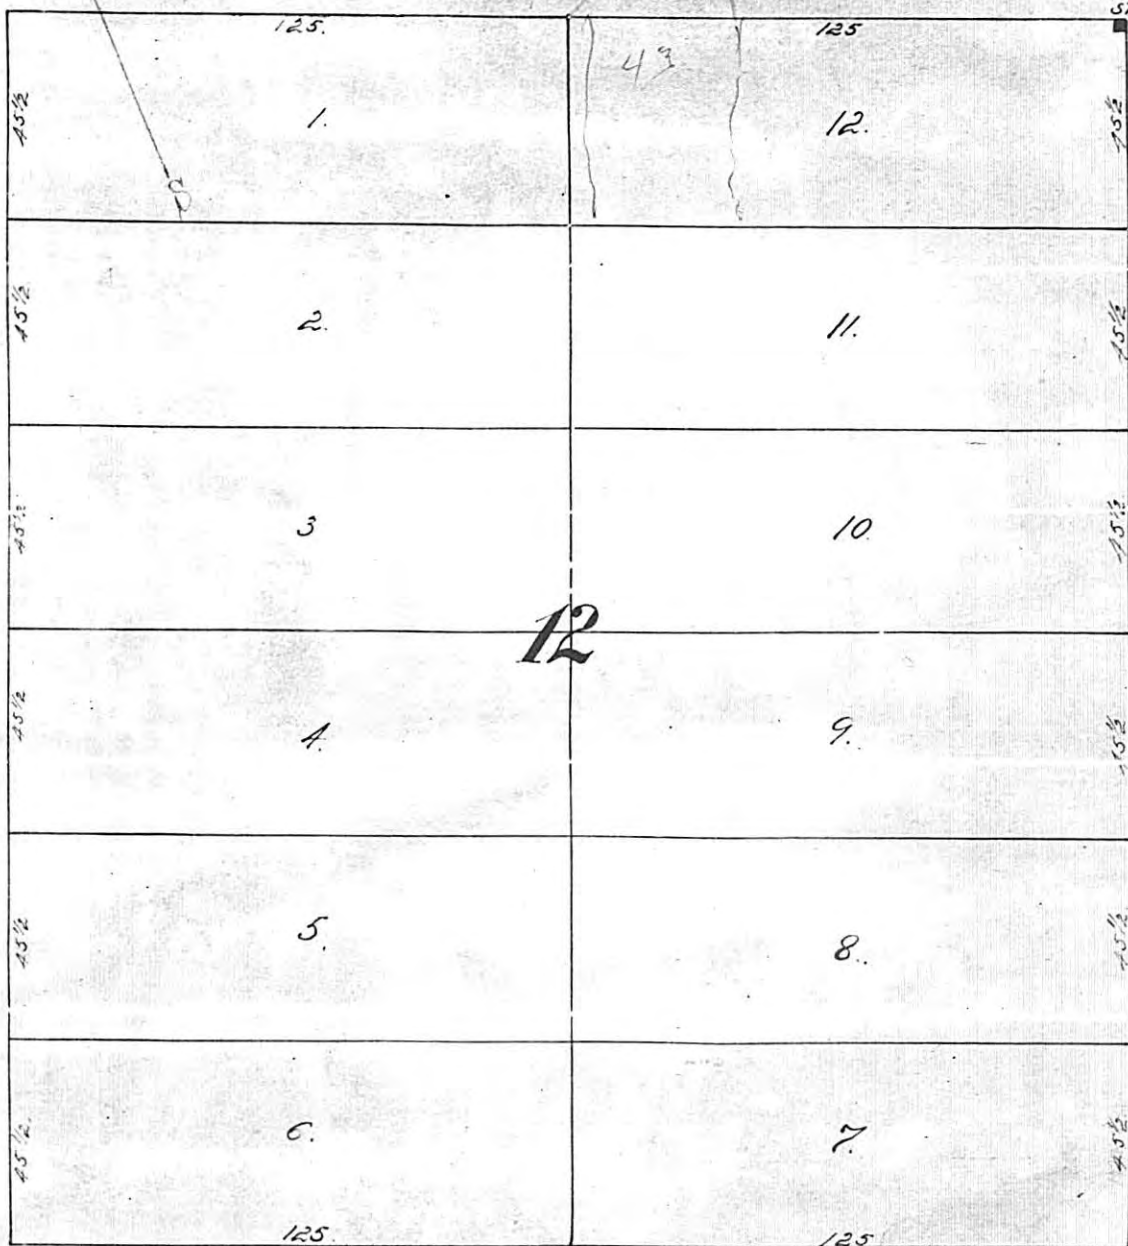

ST.

ST.

ADA

STATE

BERNINA

WINIFRED

ST.