


#11558

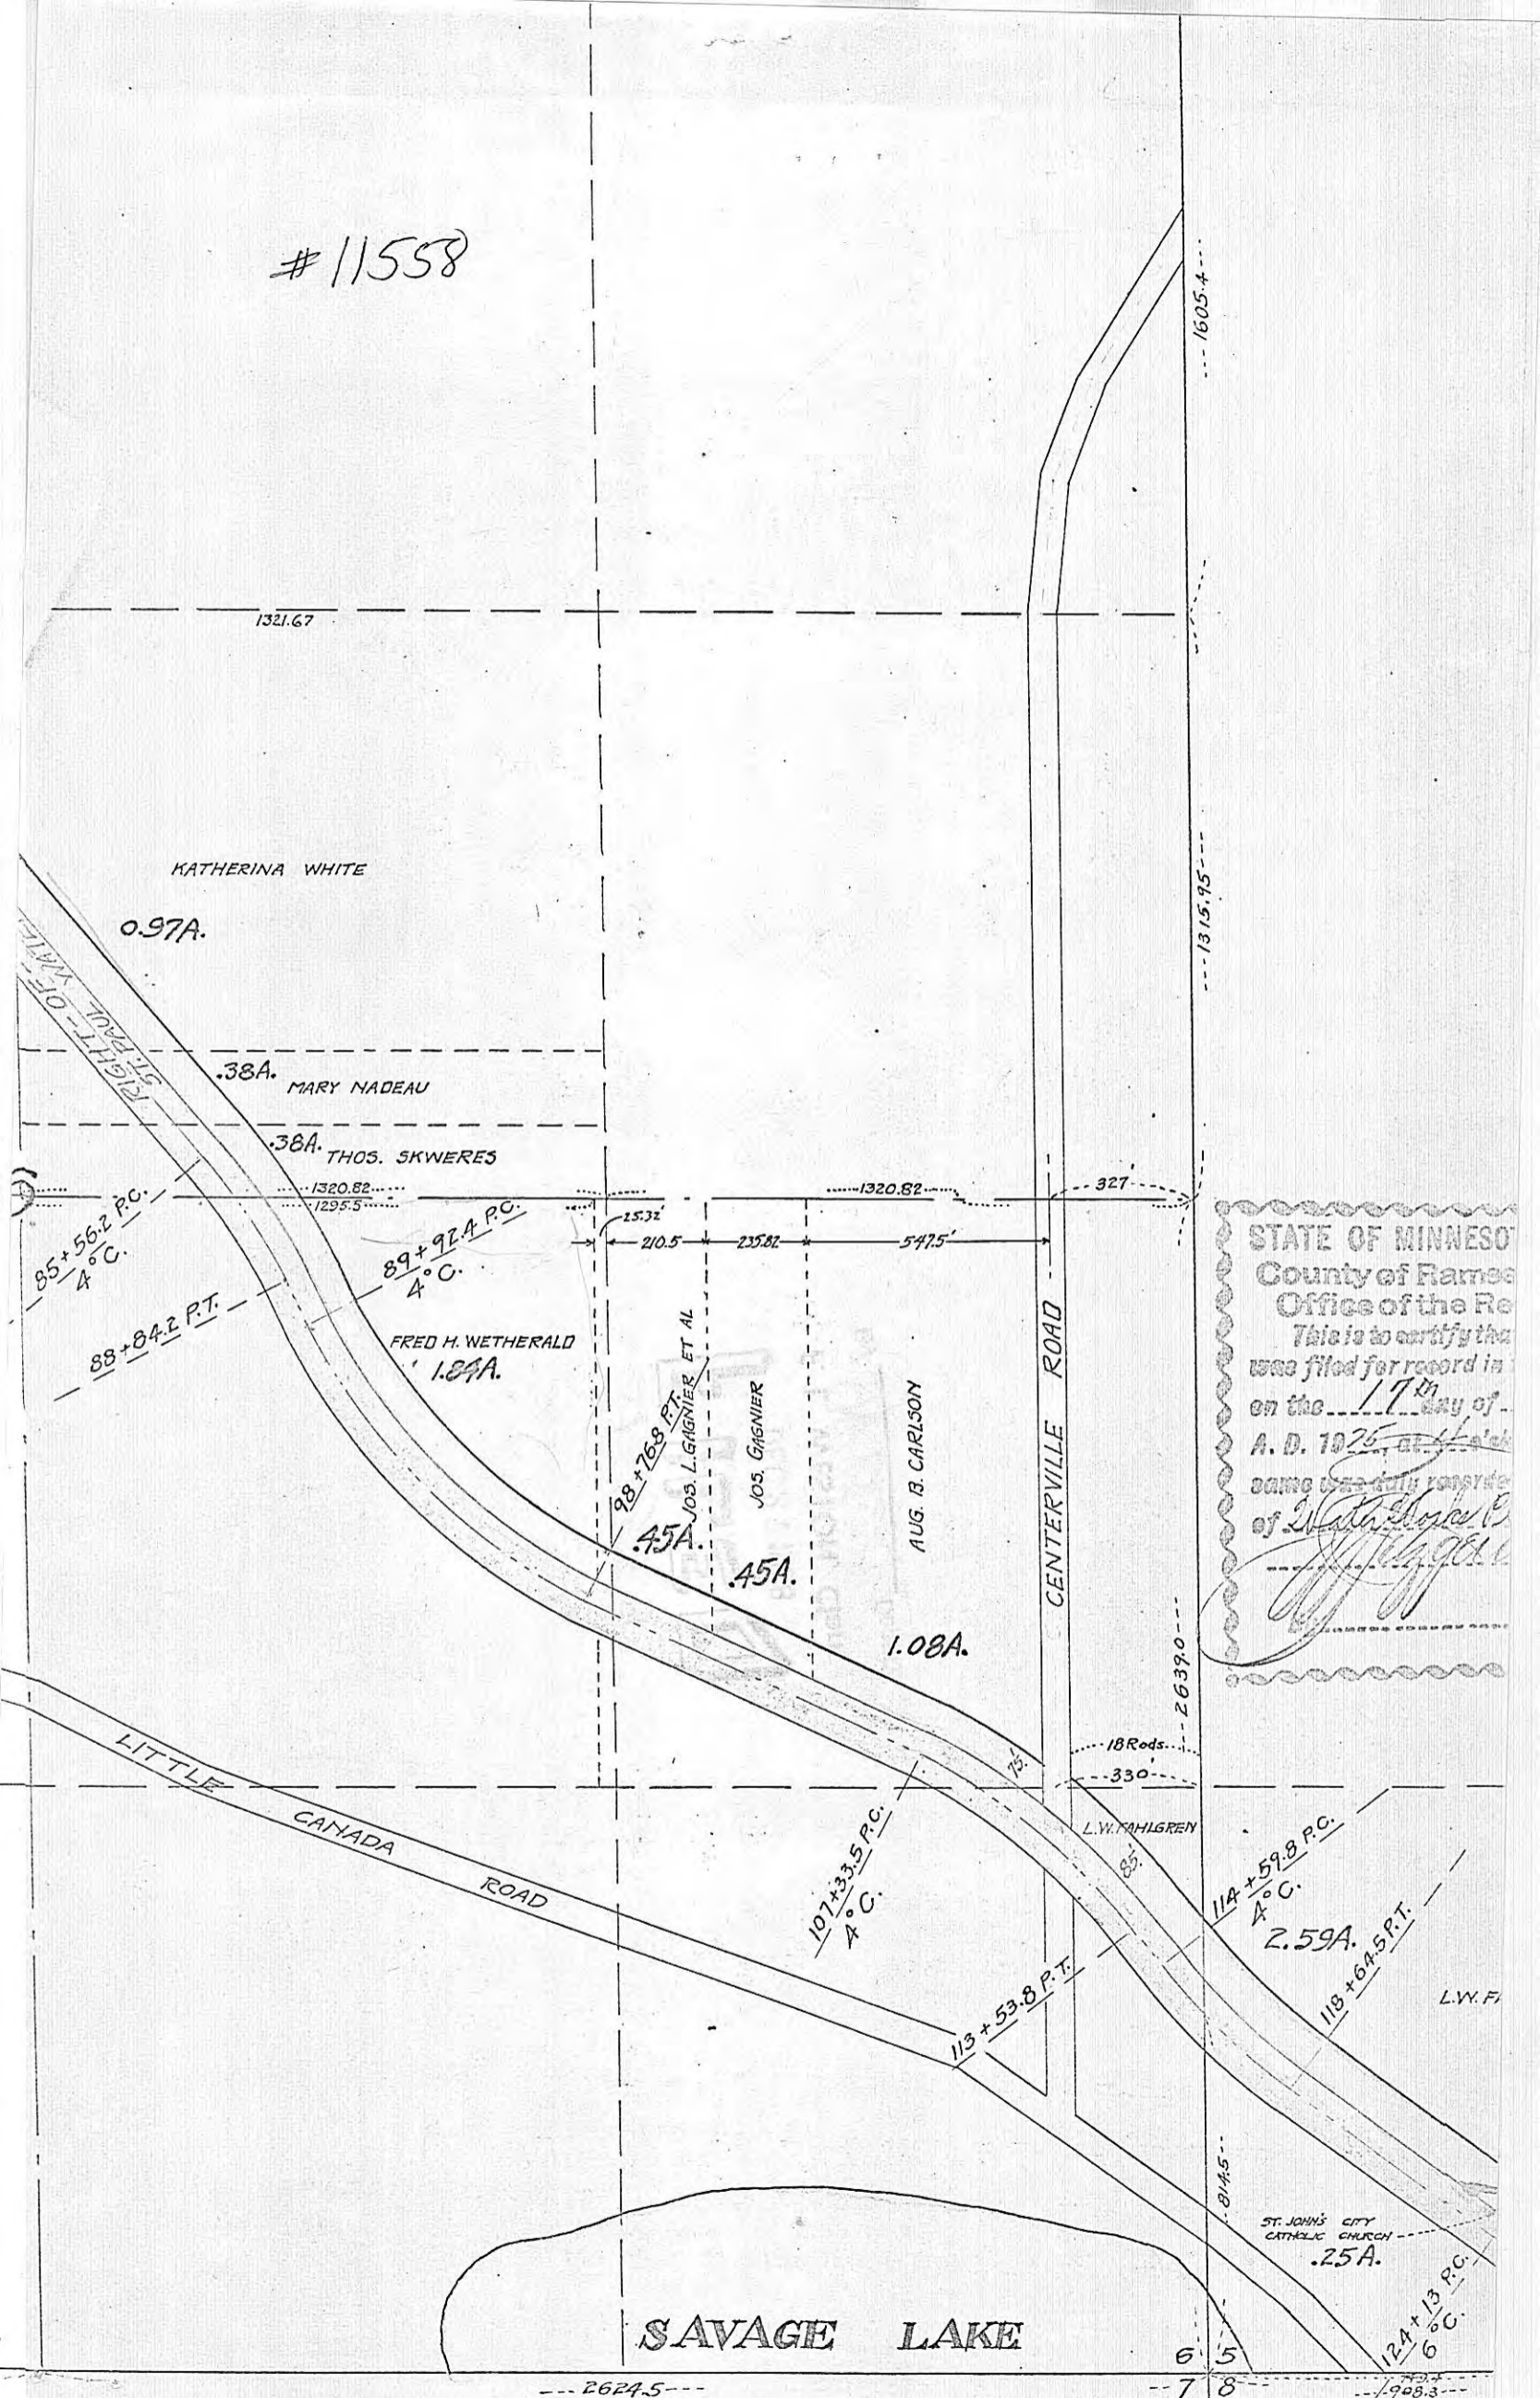


STATE OF MINNESOTA
 County of Ramsey
 Office of the Registrar
 This is to certify that the foregoing plat was filed for record in this office on the 17th day of A. D. 1925, at which time the same was duly recorded by me, Notary Public for the County of Ramsey, Minnesota.

[Signature]

on this 12th day of March 1925, personally appeared before me, a Notary Public in and for the County of Ramsey, Minnesota, the undersigned, the City of St. Paul, Minnesota, and Georg

SOUTHERN SLOPE ADDITION RAMSEY COUNTY MINNESOTA

#11558

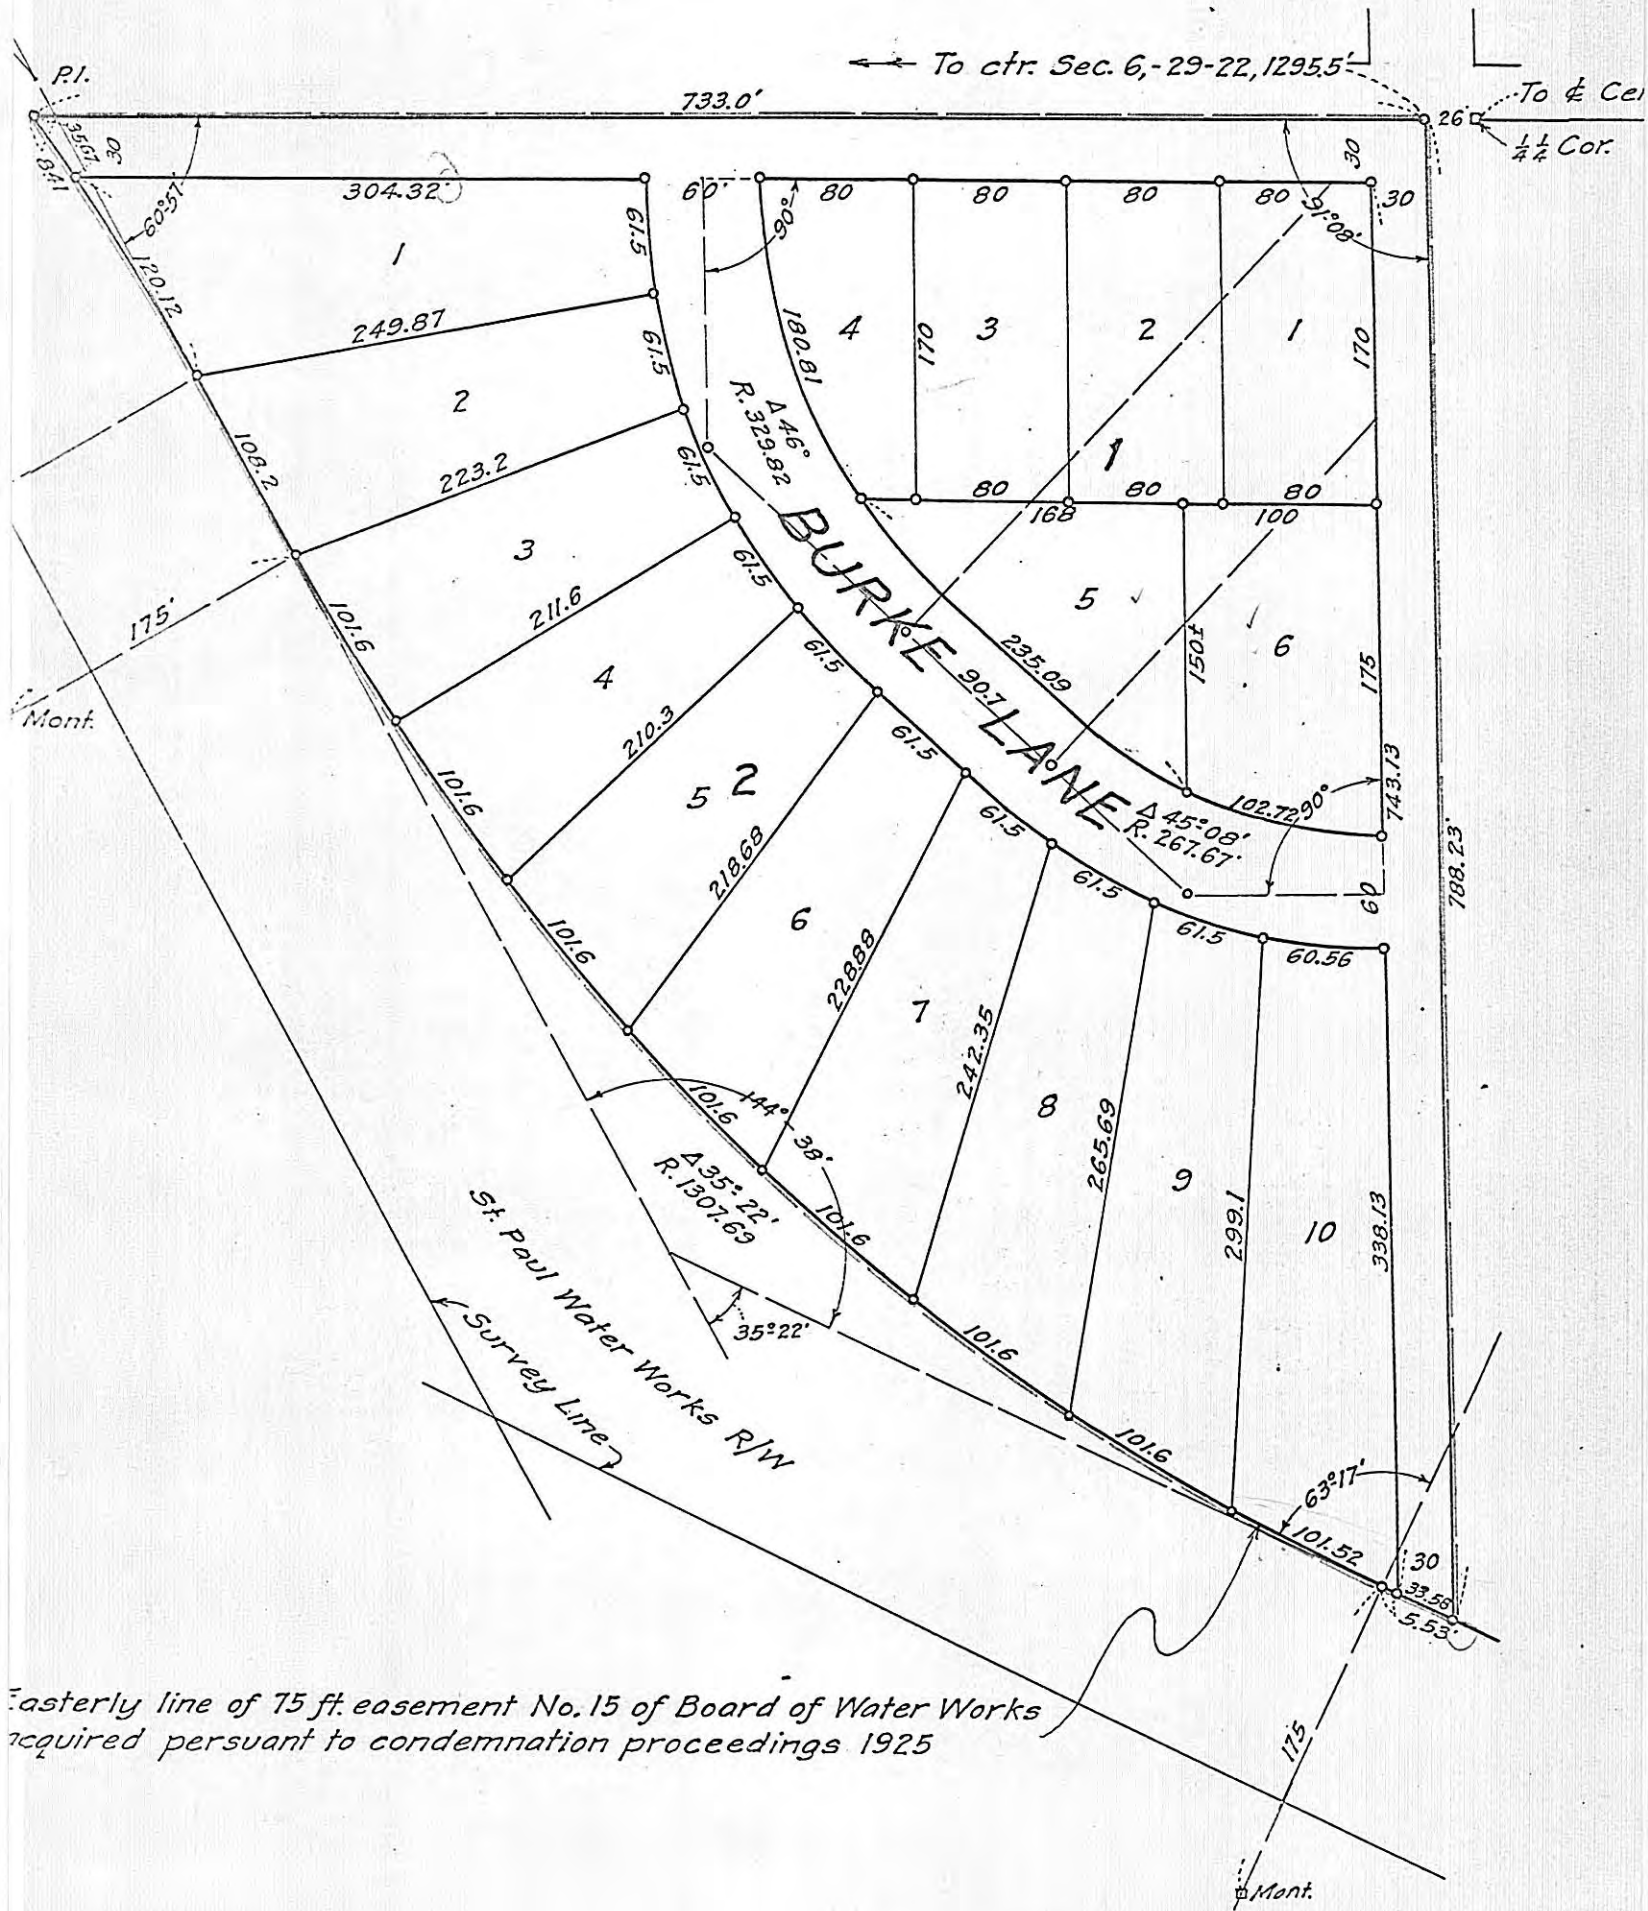


Easterly line of 75 ft. easement No. 15 of Board of Water Works
acquired pursuant to condemnation proceedings 1925

TAXES PAID
AND TRANSFER ENTERED
6-10-1940
EUGENE A. MONICK, Auditor
RAMSEY COUNTY, MINN.
Eugene A. Monick

SOUTHERN SLOPE AL RAMSEY COUNTY MIN

#11558

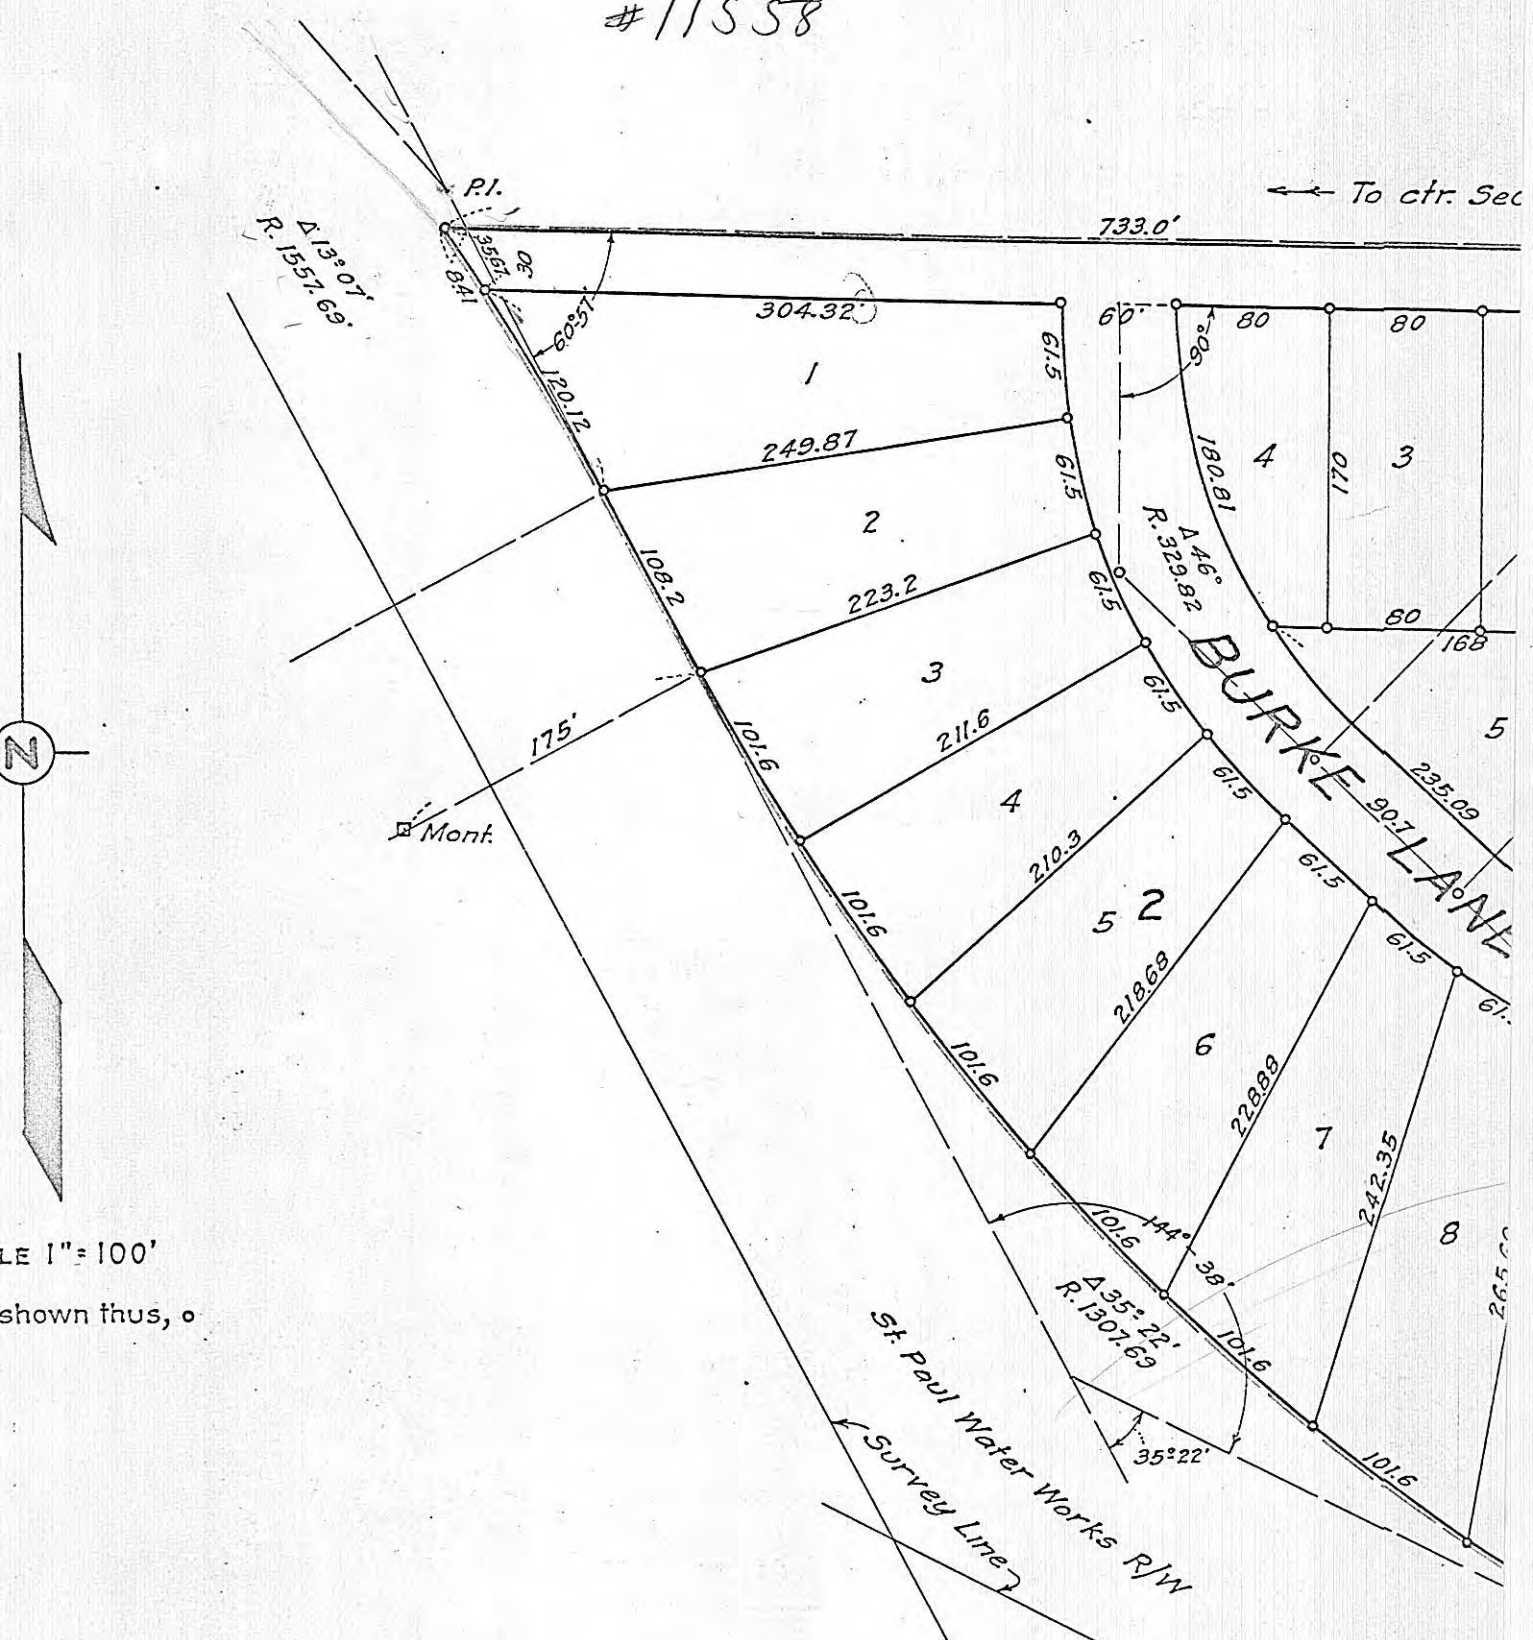

Easterly line of 75 ft. easement No. 15 of Board of Water Works acquired pursuant to condemnation proceedings 1925

TAXES PAID
AND TRANSFER ENTERED
6-10 OCT 3 1940
EUGENE A. MONICK, Auditor
RAMSEY COUNTY, MINN.
Eugene A. Monick