

11622



20

GOVT. LOT 1

LANE

DIVISION

LOT A

WITT'S


LAKESIDE

Kohlman's Lake

EXCEPTION

KOHLMAN

KOHLMAN'S

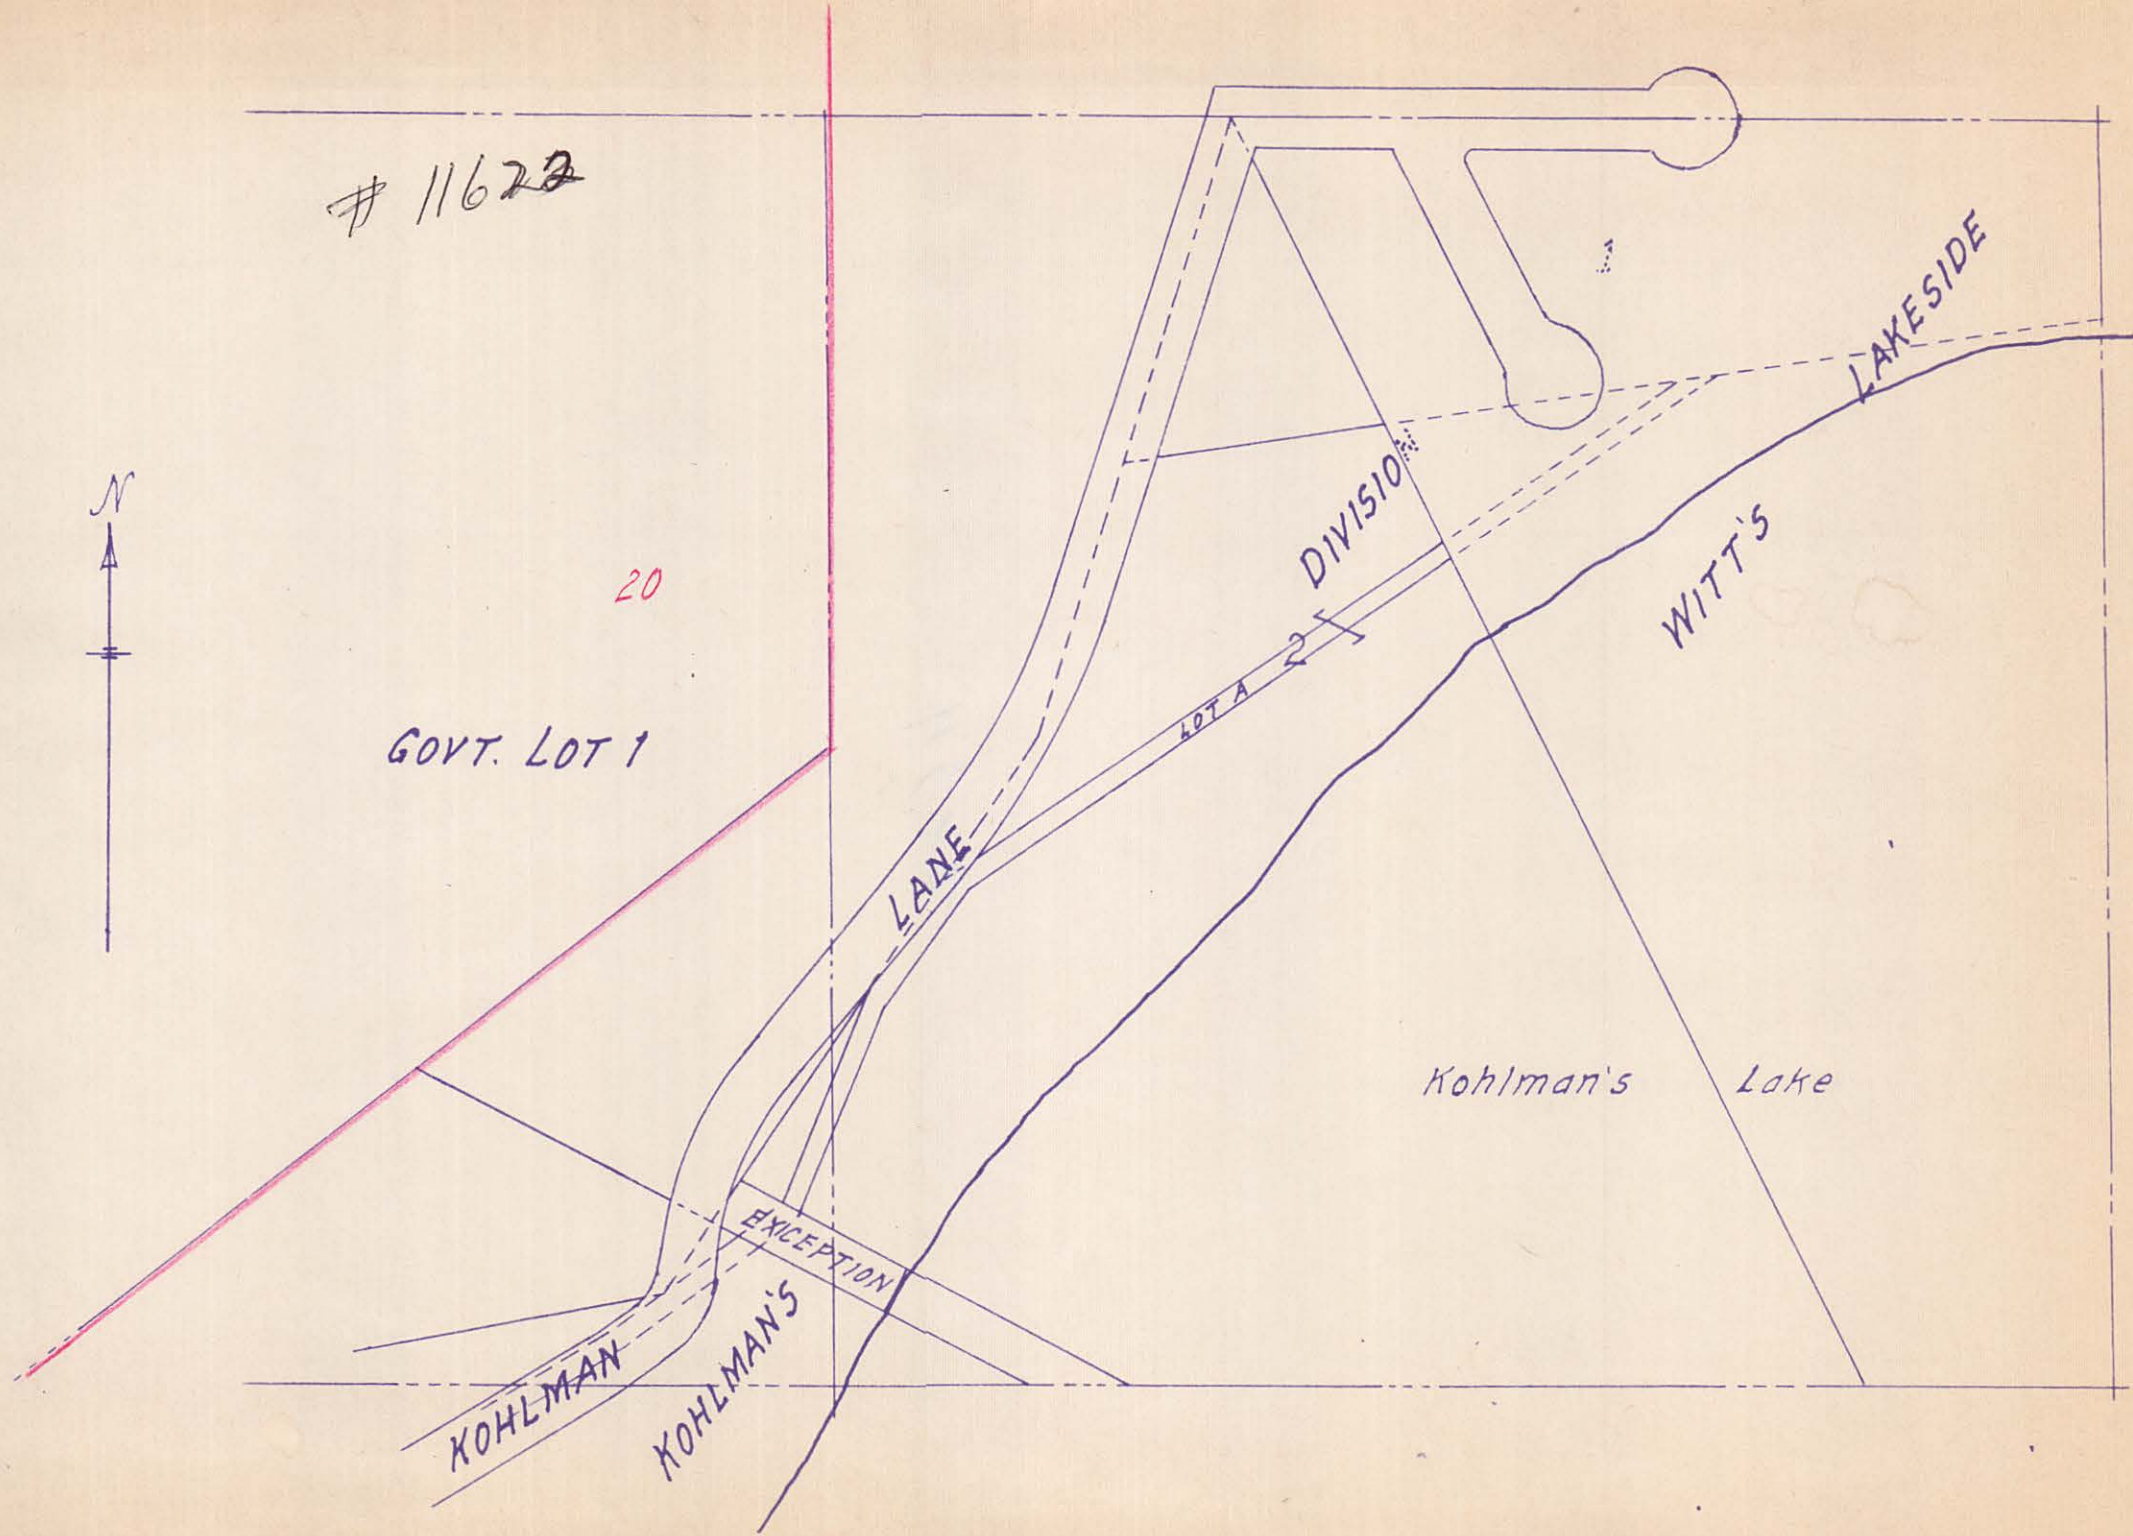

11622



GOVT. LOT 1

26

LANE

LOT A

DIVISION

LAKESIDE

WITT'S


Kohlman's Lake

27
28

EXCEPTION

KOHLMAN

KOHLMAN'S

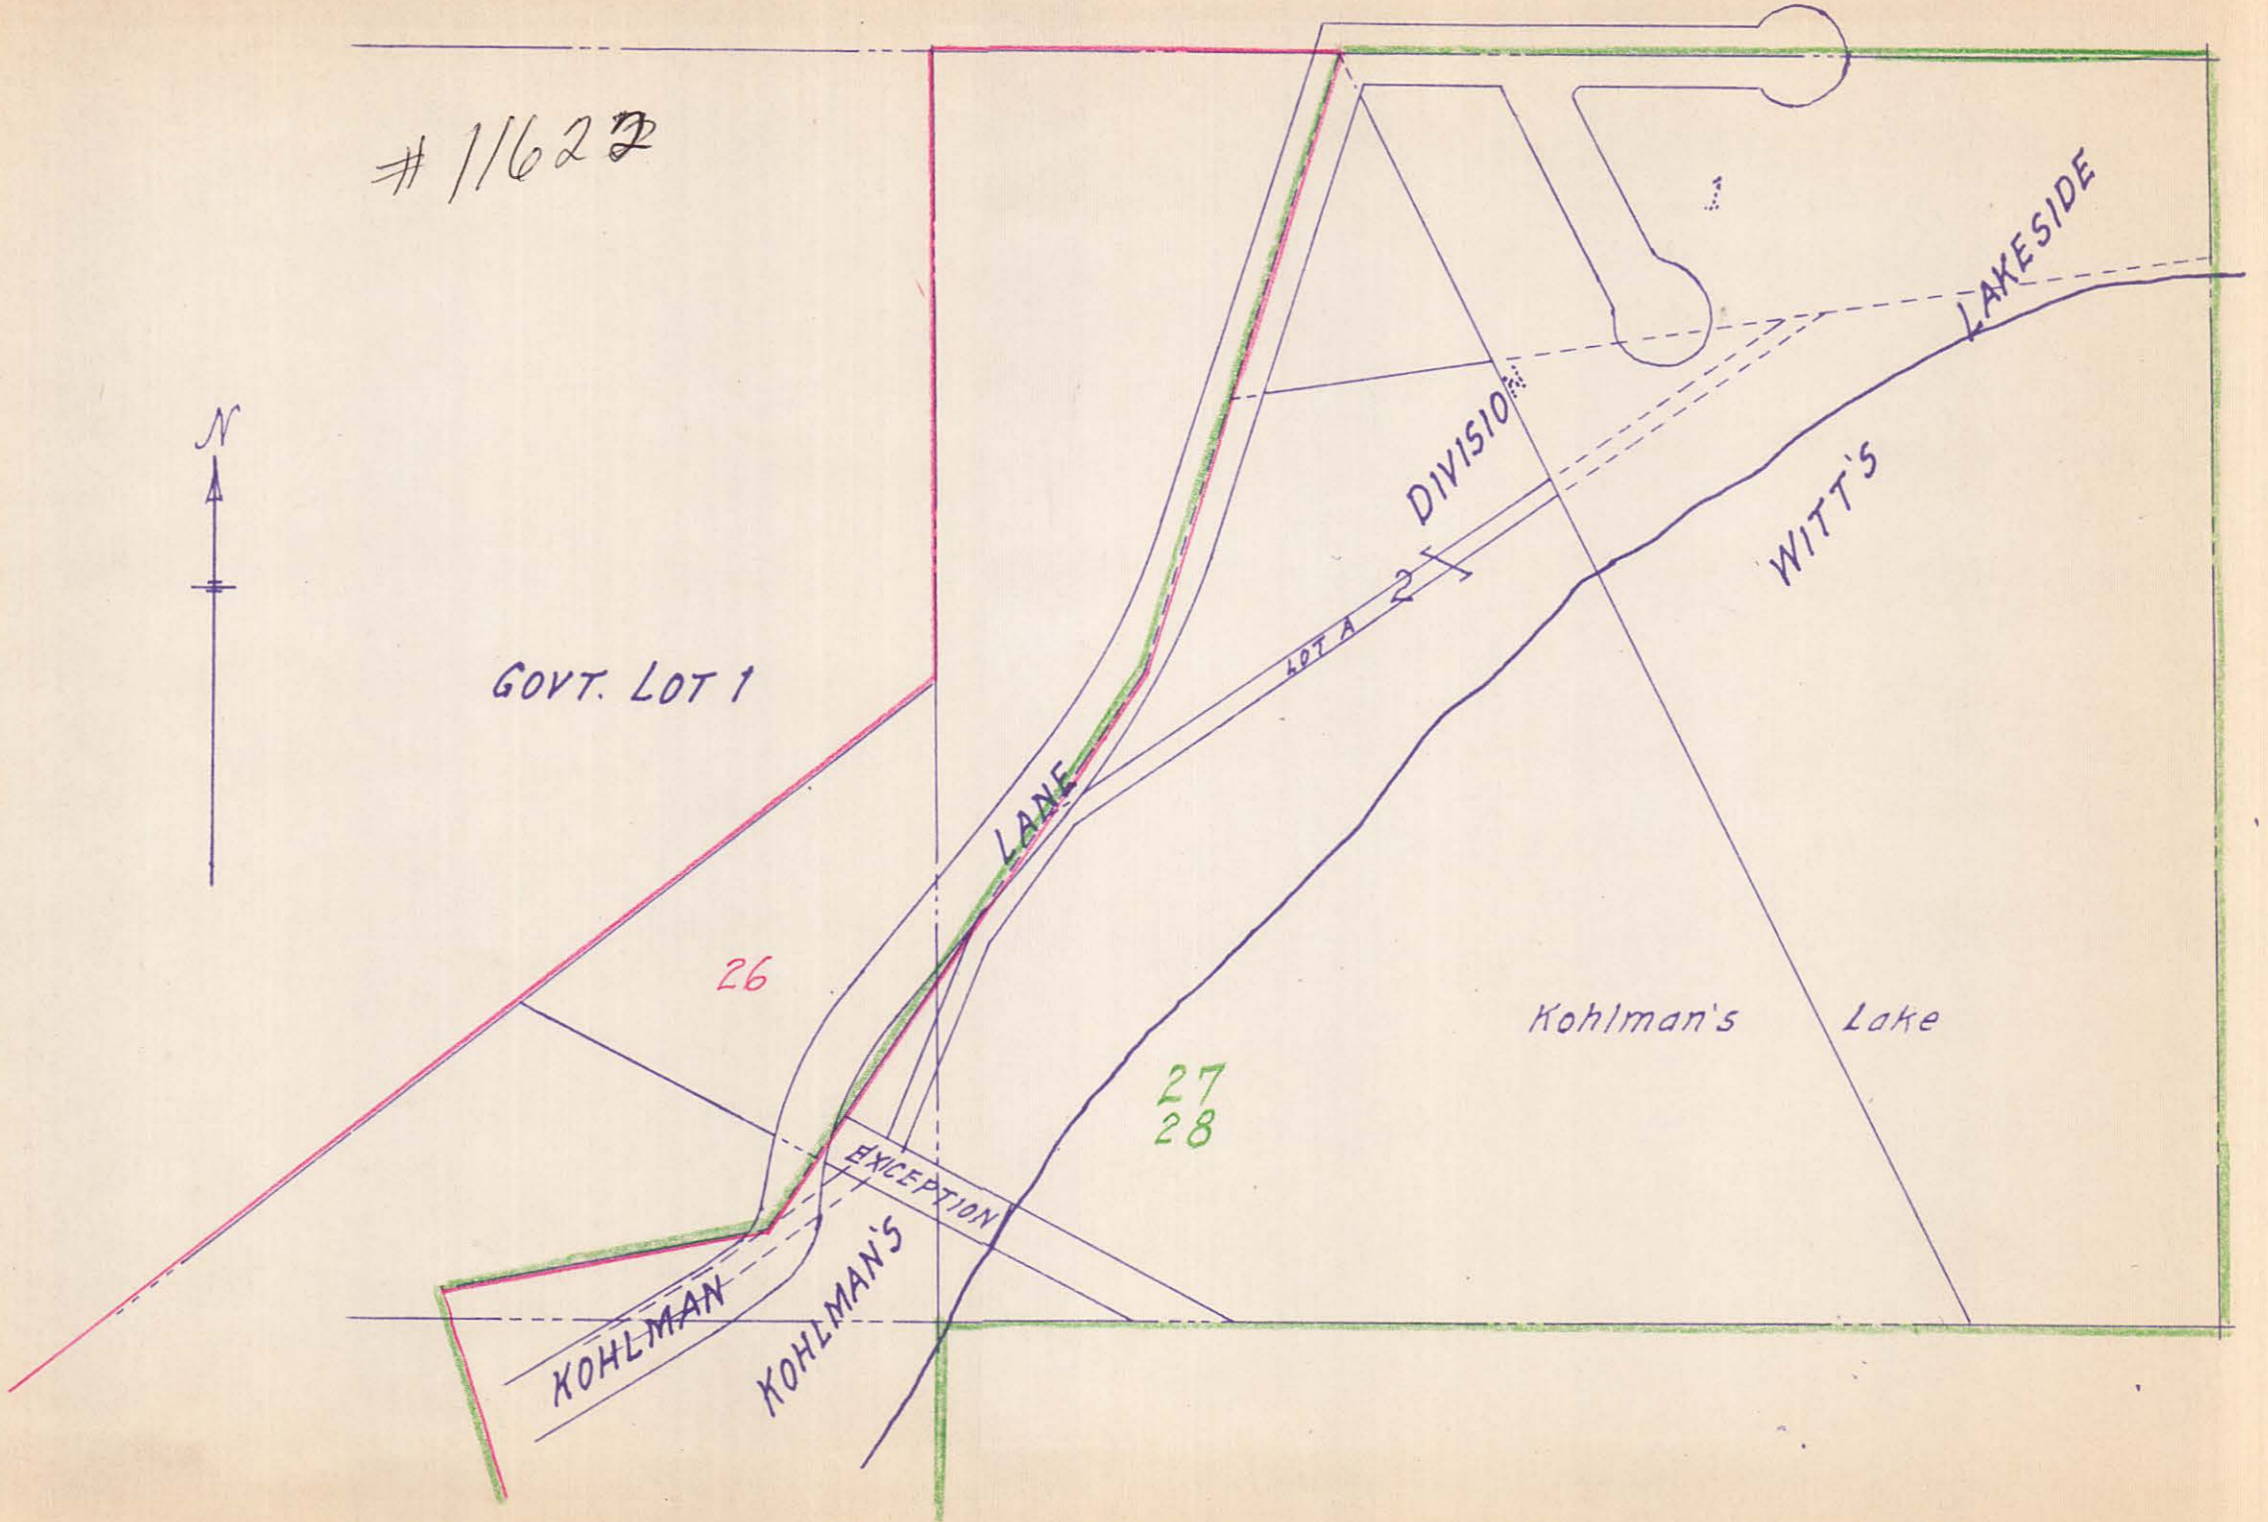

#11622



GOVT. LOT 1

LANE 55

LOT A

DIVISION

33
53
54

WITT'S

45


LAKESIDE

Kohlman's Lake

KOHLMAN

KOHLMAN'S

EXCEPTION

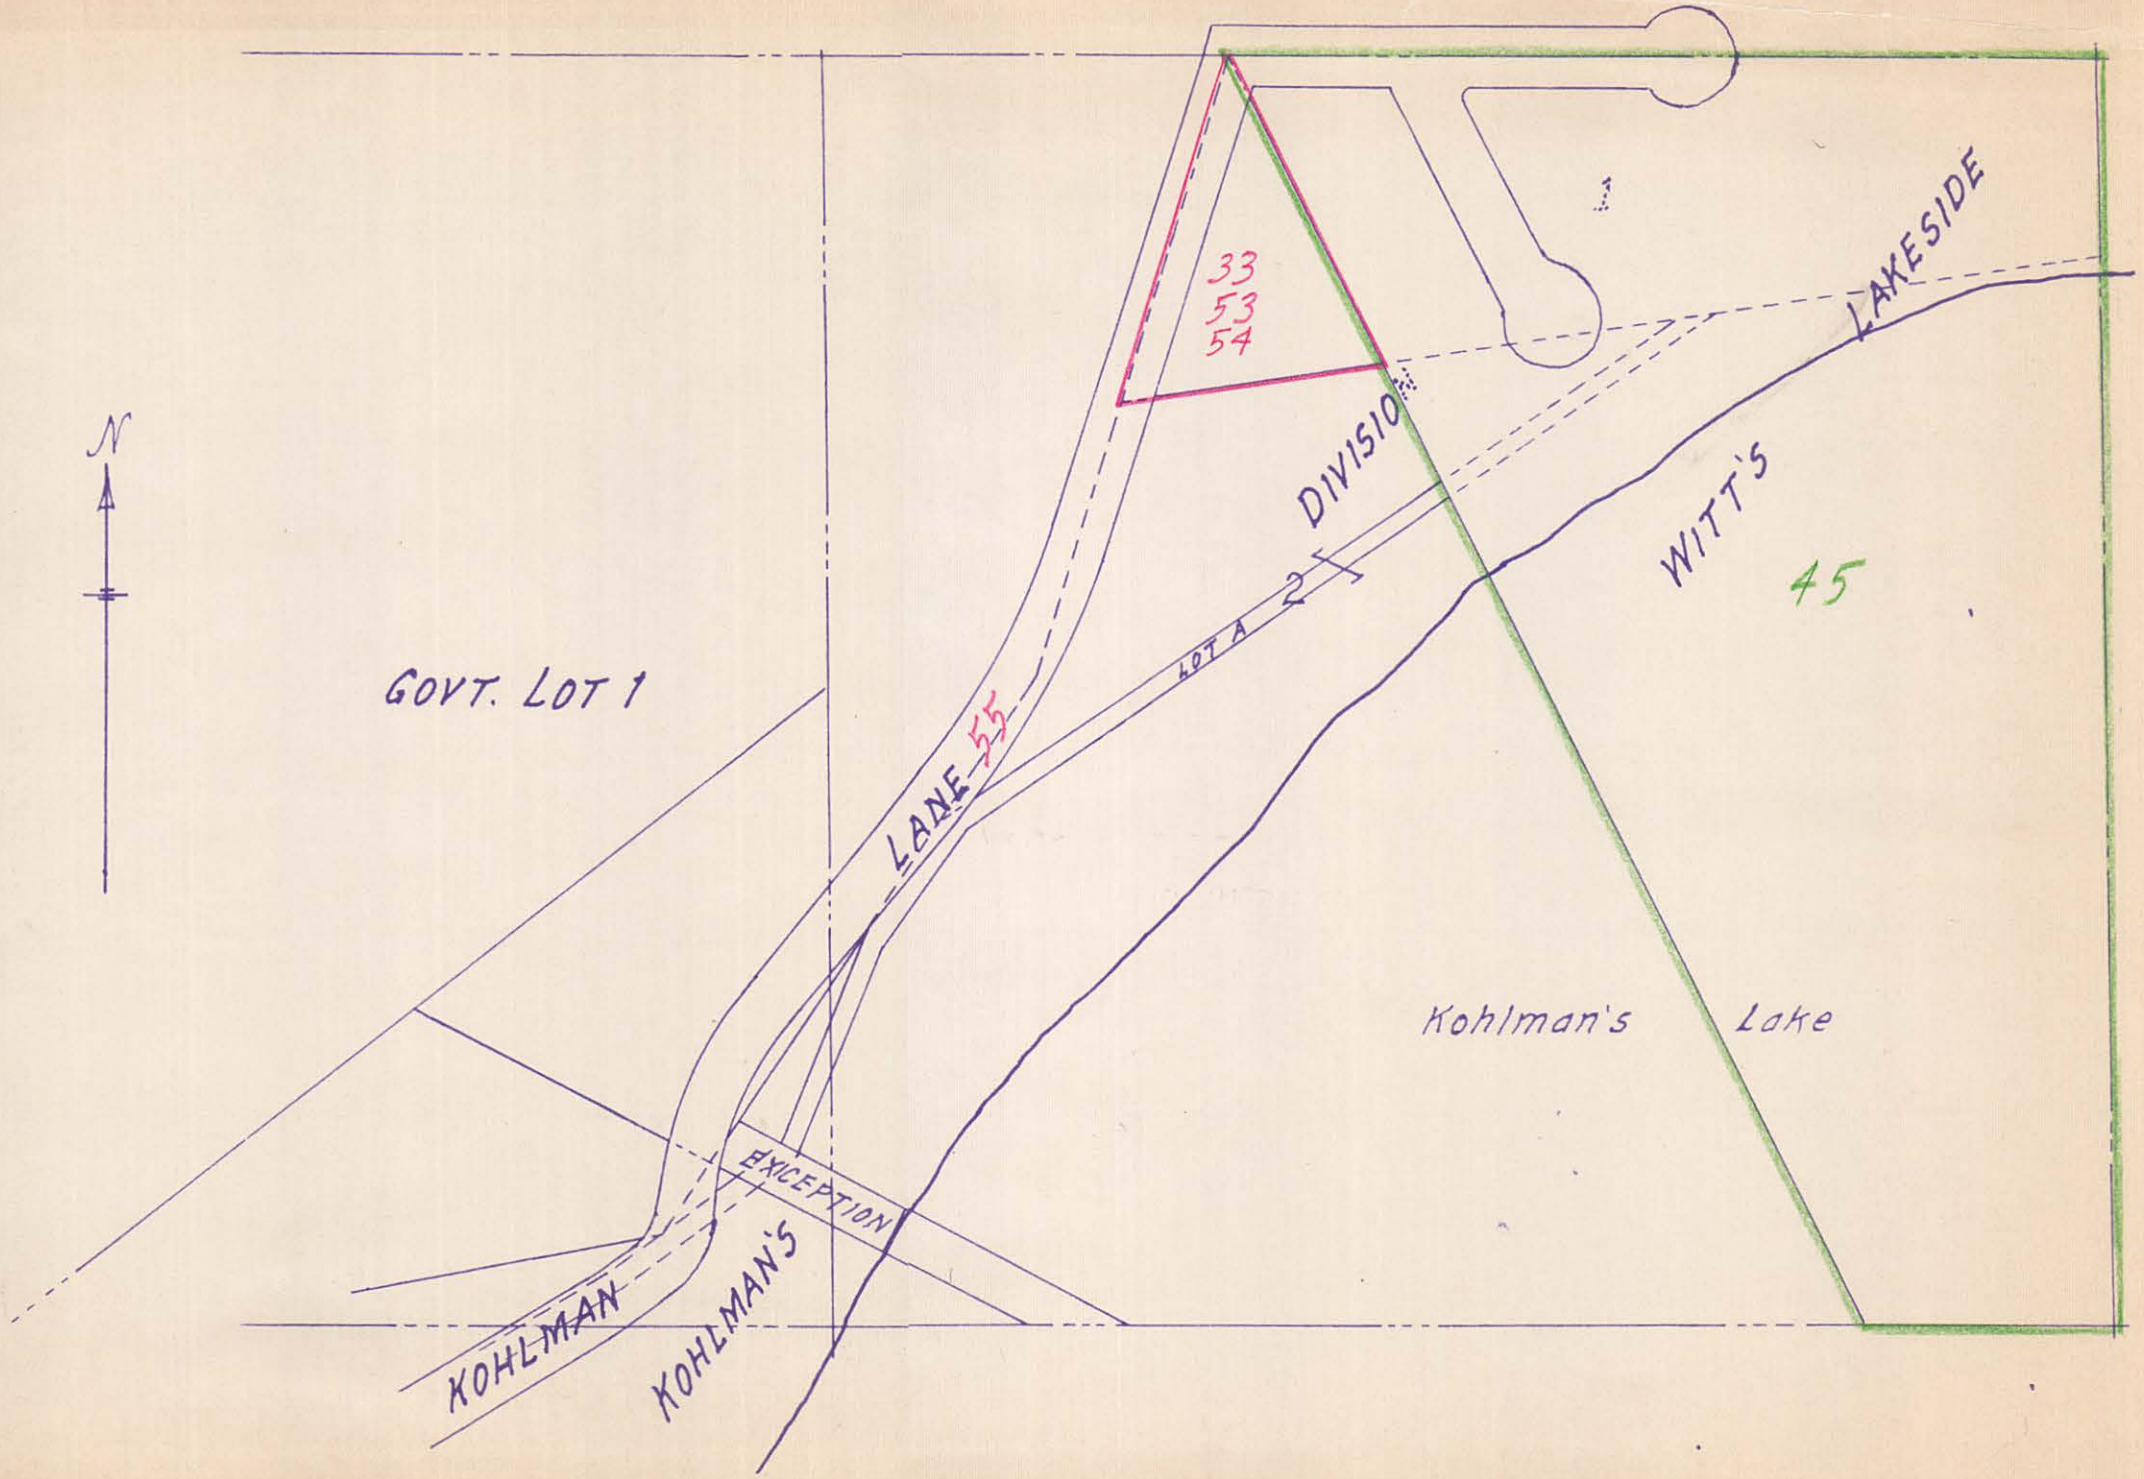

#11627



GOVT. LOT 1

LANE

DIVISION

LAKESIDE

LOT A

N.E. 1/4 OF S.W. 1/4

- 21
- 22
- 23
- 24
- 25

Kohlman's Lake

KOHLMAN'S
 EXCEPTION
 KOHLMAN'S EASEMENT

S.E. 1/4 OF S.W. 1/4

