

MIDWAY INDUSTRIAL DIVISION.

Scale, 100' to 1"

o Indicates Iron Monument

11689

SURVEYED BY
T. MILTON FOWBLE,
Civil Engineer and Surveyor,
St. Paul, Minn.

1731

I, hereby certify to having surveyed and plotted the property described on this map as MIDWAY INDUSTRIAL DIVISION and have placed iron monuments at the corners of each and every block as shown by this map, and the same is correct.
And there are no creeks, ponds, swamps or travelled thoroughfares other than those shown.
T. Milton Fowble
Surveyor.

State of Minnesota ss. On this 18th day of January A.D. 1918, personally appeared before me T. Milton Fowble, to me well known, and acknowledged that he executed the foregoing certificate as his own free act and deed.

William D. Weisbach
Notary Public, Ramsey County, Minnesota.
My Commission expires October 8th 1922.

This is to certify that Herbert H. Bigelow, Gebhard Bohm, Eli S. Warner, Gopher Lime and Cement Company, a corporation, Bohm Refrigerator Company, formerly White Emanuel Refrigerator Company, a corporation, and Brown & Bigelow, a corporation, are generally the owners of the following described property, and Northwestern Trust Company, a corporation, as trustee under the last will and testament of Norman W. Kittson, deceased for Mary E. Elizabeth Baker, is a mortgagee of part of the following described property to wit:
Lots 28, 29, 30, 31, 32, 33 and that part of Taylor Avenue lying west of Dunlap Street, formerly Summit Terrace all in Brown & Hall's Addition to Hyde Park, (Commonly called Hall & Browns Addition to Hyde Park)
And Lots 1, 2, 3, 4, 5, 6 and the east 30 feet of Lots 7 and 8 in Kittsondale being Auditor's Subdivision No. 27, also that part of said Lot 7 described as follows:

Beginning at a point on the south line of said Lot 7, 30 feet west of the south east corner, thence on the south line of said Lot 7, 20.92 feet, thence in a northeasterly direction on a curve to the left, Radius 469.84 feet, 30.30 feet to a point 30 feet west of right angles from the east line of said Lot and 22.08 feet North of the point of beginning, thence South 22.08 feet to the point of beginning.

We have caused the same to be surveyed and plotted, and hereafter known as MIDWAY INDUSTRIAL DIVISION as shown by this plat, and hereby dedicate to the public for public use forever, all the streets and avenues as here on indicated.
Witness our hands and Seals this 31st day of January A.D. 1918.

In presence of
William D. Weisbach
Francis J. Bigelow
Gebhard Bohm
Eli S. Warner
Anna F. Warner
Gopher Lime and Cement Company, By
Bohm Refrigerator Company, By
Brown & Bigelow, By
Northwestern Trust Company, As trustee By


State of Minnesota ss. On this 31st day of Jan'y A.D. 1918, before me personally appeared C.E. Speakes, Gebhard Bohm, Herbert H. Bigelow, and George P. Flannery, to me well known, who being duly sworn did each say for himself, and with respect to the corporation of which he is an officer that C.E. Speakes is the president of Gopher Lime and Cement Company, a corporation, and that Gebhard Bohm is the president of Bohm Refrigerator Company, a corporation, and that Herbert H. Bigelow is the president of Brown & Bigelow, a corporation, and that George P. Flannery is the president of Northwestern Trust Company, a corporation, and that the seals affixed to the foregoing instrument are the corporate seals of the said respective corporations, and that said instrument was signed and sealed in behalf of said corporations by authority of the respective Boards of Directors of the said corporations, and the said C.E. Speakes, Gebhard Bohm, Herbert H. Bigelow, and George P. Flannery did acknowledge said instrument to be the free act and deed of the said respective Corporations.

Notary Public, Ramsey County, Minnesota.
My Commission expires March 18th 1918.

State of Minnesota ss. On this 31st day of Jan'y A.D. 1918 before me personally appeared Herbert H. Bigelow and Frances G. Bigelow, his wife, Gebhard Bohm and Lena Bohm, his wife, Eli S. Warner and Anna F. Warner, his wife, to me known to be the persons who executed the foregoing instrument and acknowledged that they executed the same as their free act and deed.

Notary Public, Ramsey County, Minnesota.
My Commission expires March 18th 1918.

Accepted and approved
this _____ day of _____ A.D. 1918.
George P. Flannery
Charles H. Johnson
J. W. Dunlap
Plat Commissioners.
Commissioner of Public Works.
Accepted by the Council
Approved
John S. Flannery
City Clerk.

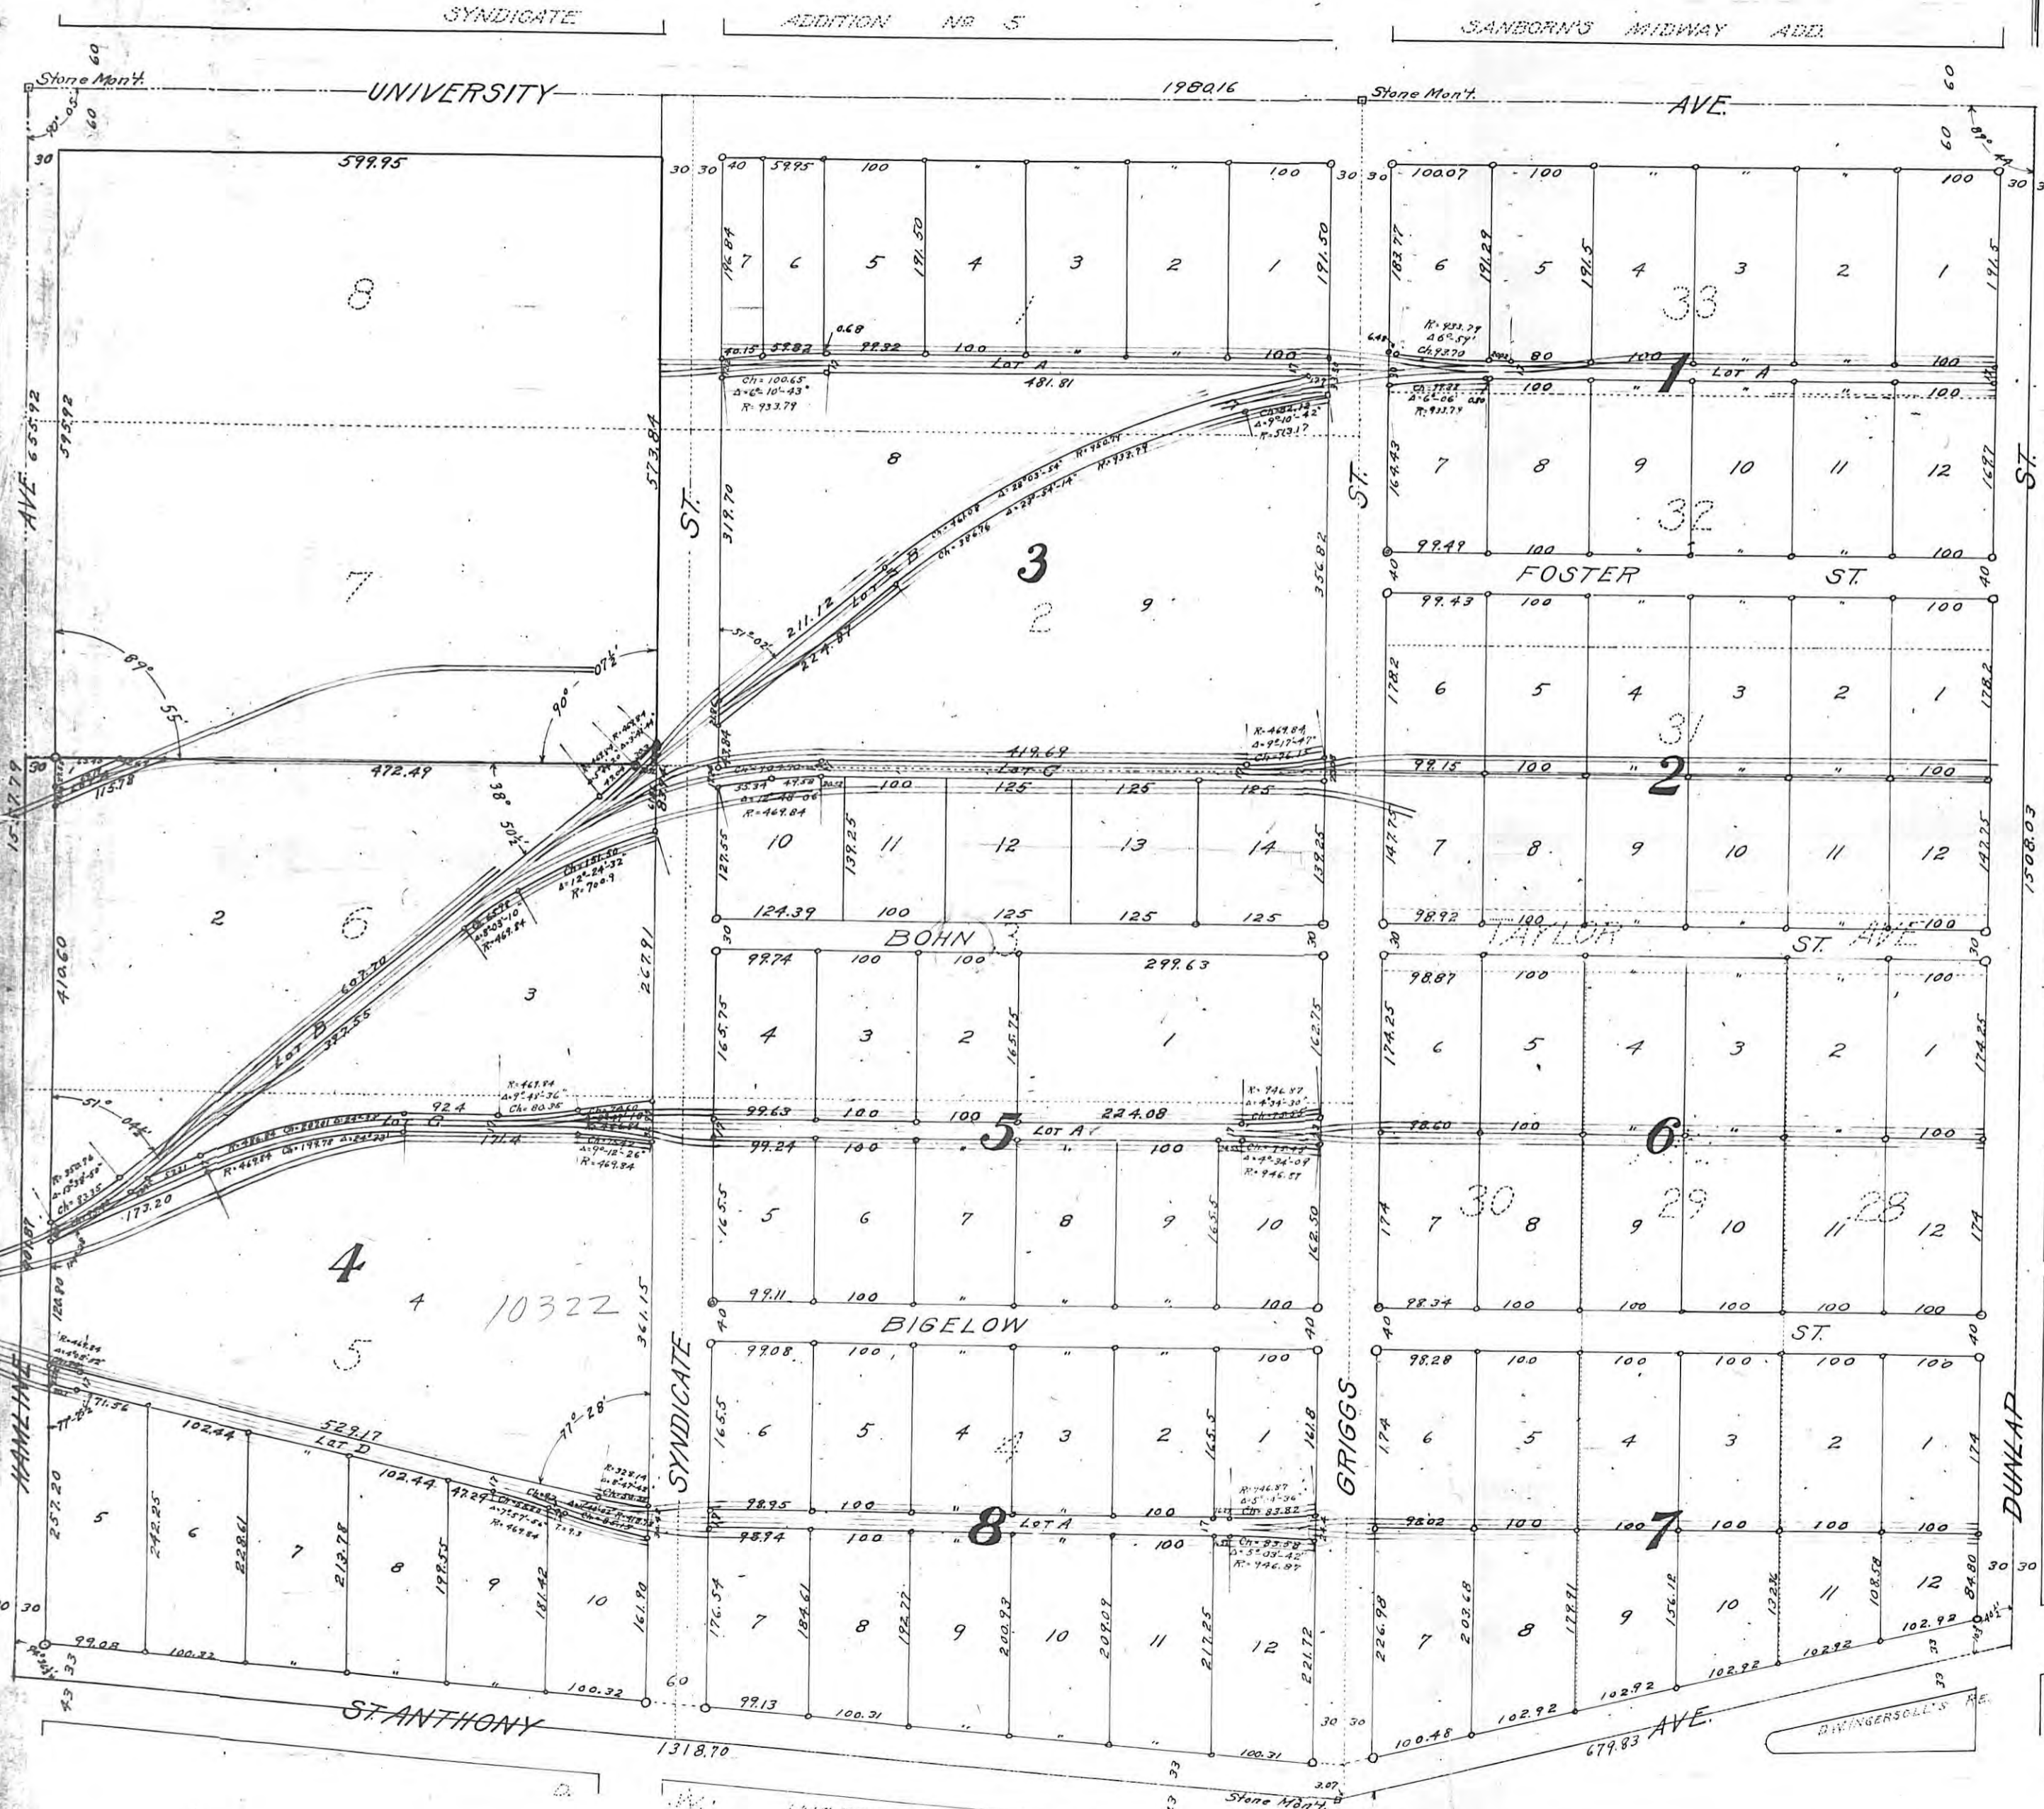

AUDITORS USE

BROWN & HALL'S ADD TO HYDE PARK

HOYT'S

DUNLAP

ADDITION