

1691

ABSTRACT OF TITLE

Prepared by The St. Paul Abstract Company

No. 1

To Lots 13 & 14 Block 4 Auditor's Subdivision No. 31, St. Paul, Minn.

State of Minnesota }


County of Ramsey }

The St. Paul Abstract Company does hereby certify that the following exhibit, consisting of 13 sheets, from 1 to 13 inclusive (each of which bears its Corporate Seal), and 85 entries from 1 to 85 inclusive, is a true and complete Abstract of Title to the real estate described in No. 1 hereof, as shown by the records in the office of the Register of Deeds in and for said County and State, up to this 23rd day of April 1914 at 8 o'clock A.M.

THE ST. PAUL ABSTRACT COMPANY
ABSTRACTERS.

J. A. Toucheray
VICE-PRESIDENT

- 2 -

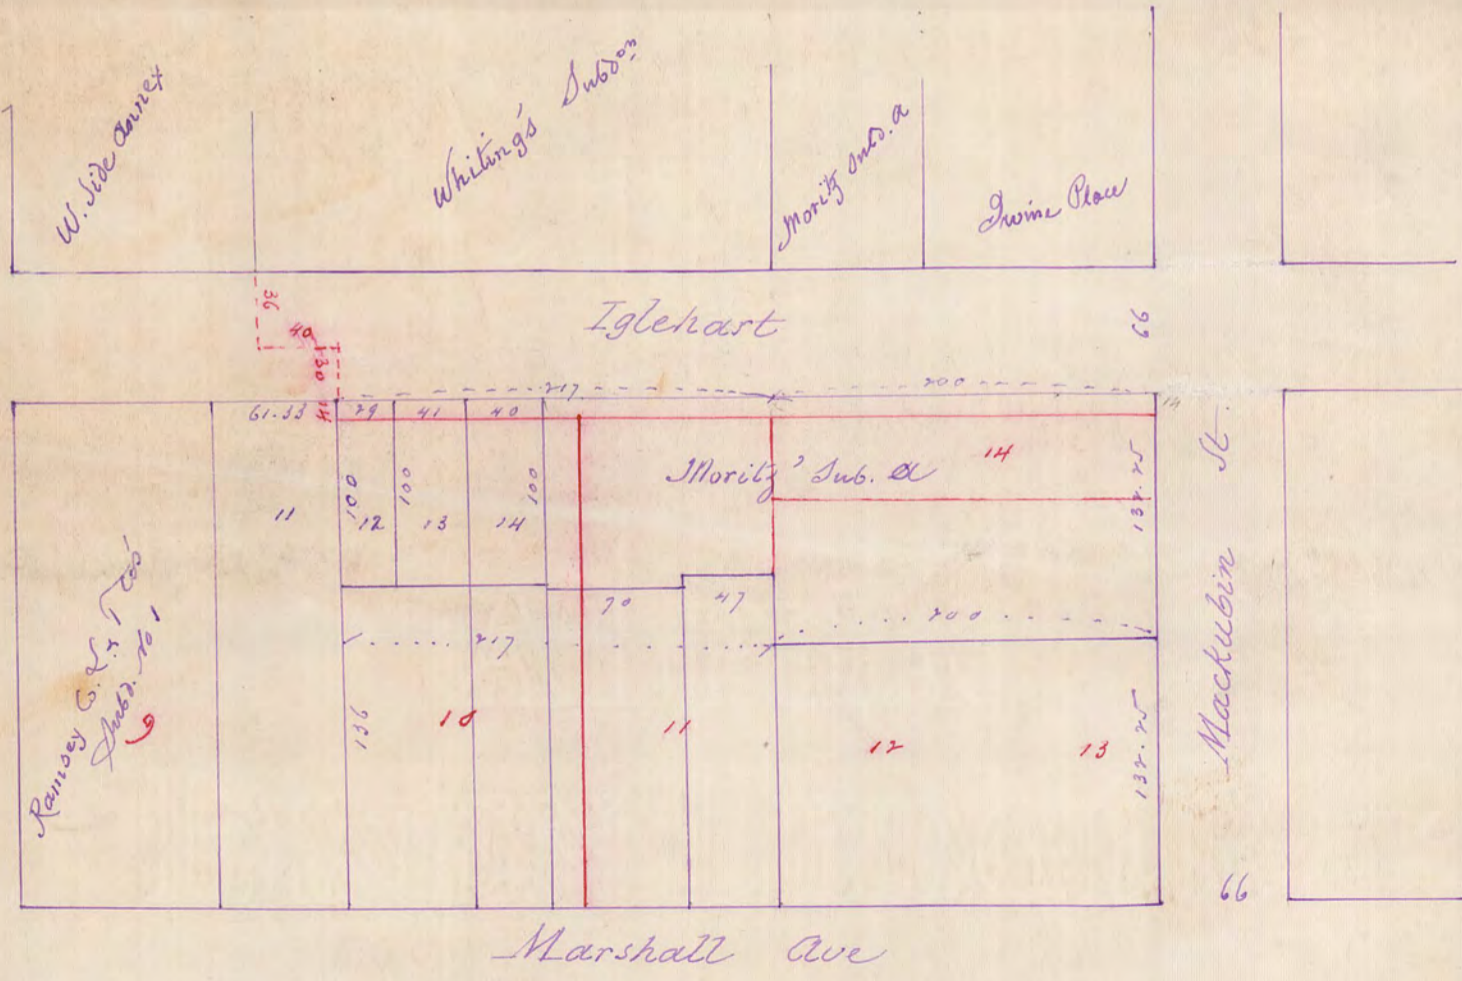


#1691

LOTS 13 AND 14 BLK. 4
OF
AUDITOR'S SUBDIV. N° 31

IGLEHART AVE.

KENT ST.

MACUBIN ST.

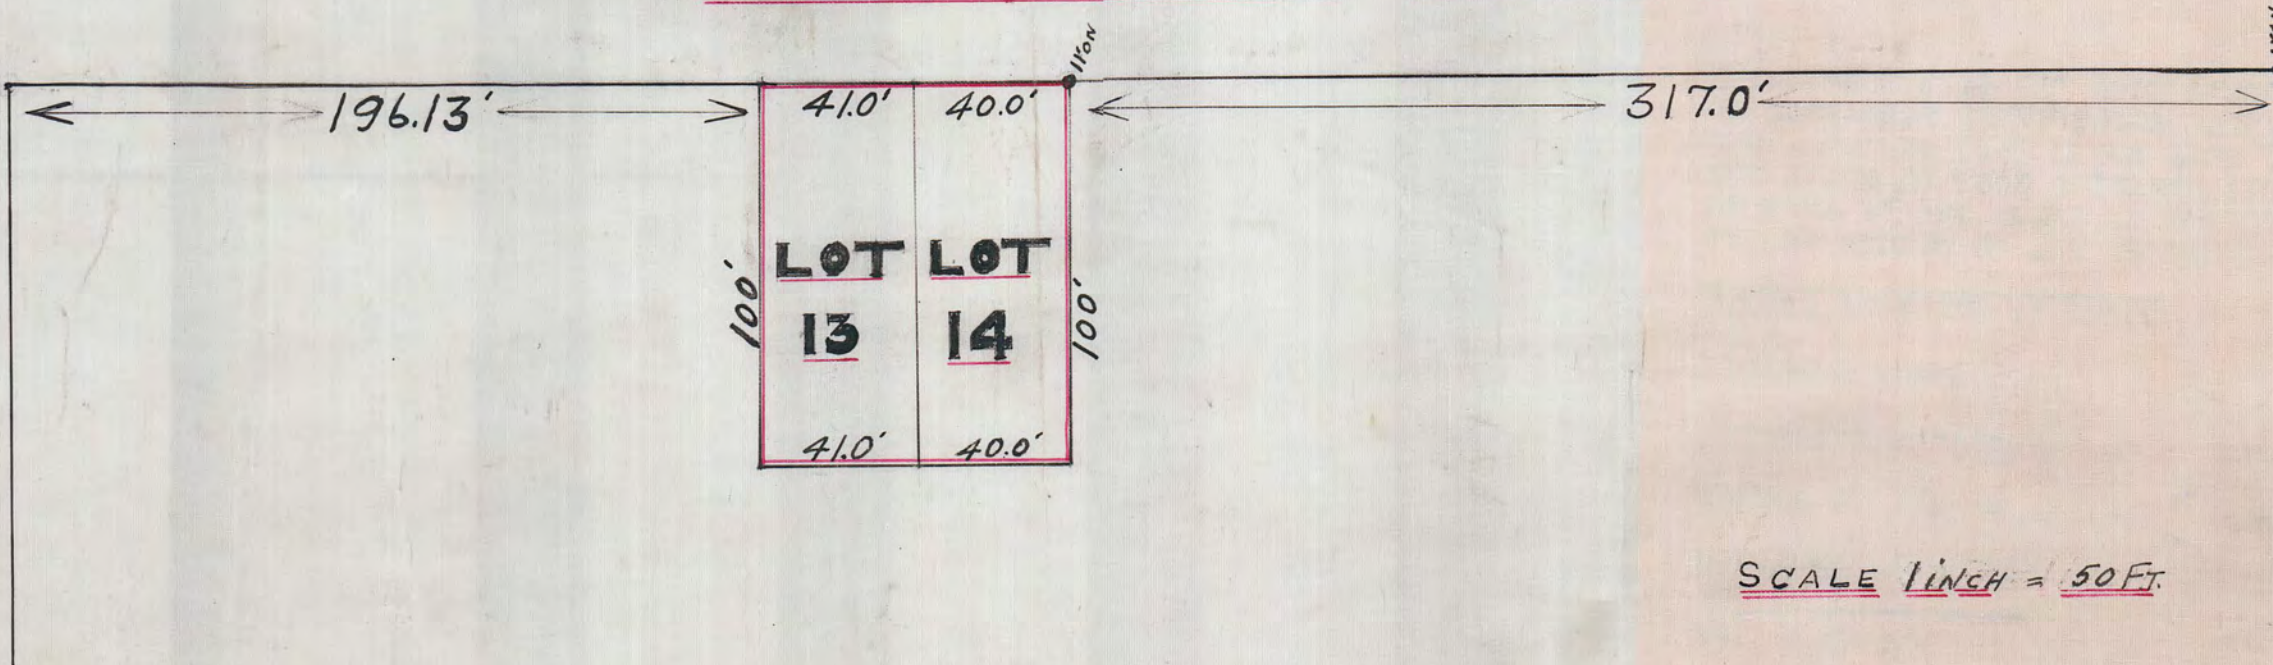

SCALE 1 INCH = 50 FT.

1691

1691