




FOUNDRY ADD
 SURVEY OF
 LOTS 13, 16, 17 AND 18 BLK 12
 SEPT 11-1914 JENS PEDERSEN SURV.
 SCALE 20' = 1"

TOPPING ST.

60

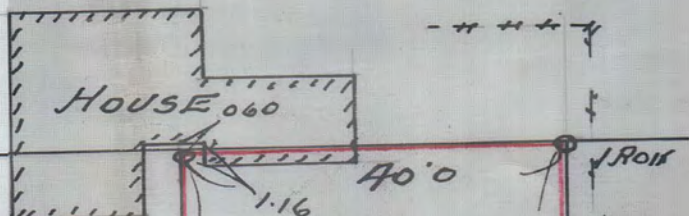

RECORDED
 MAY 11 1888
 252 13 18 18
 LITED

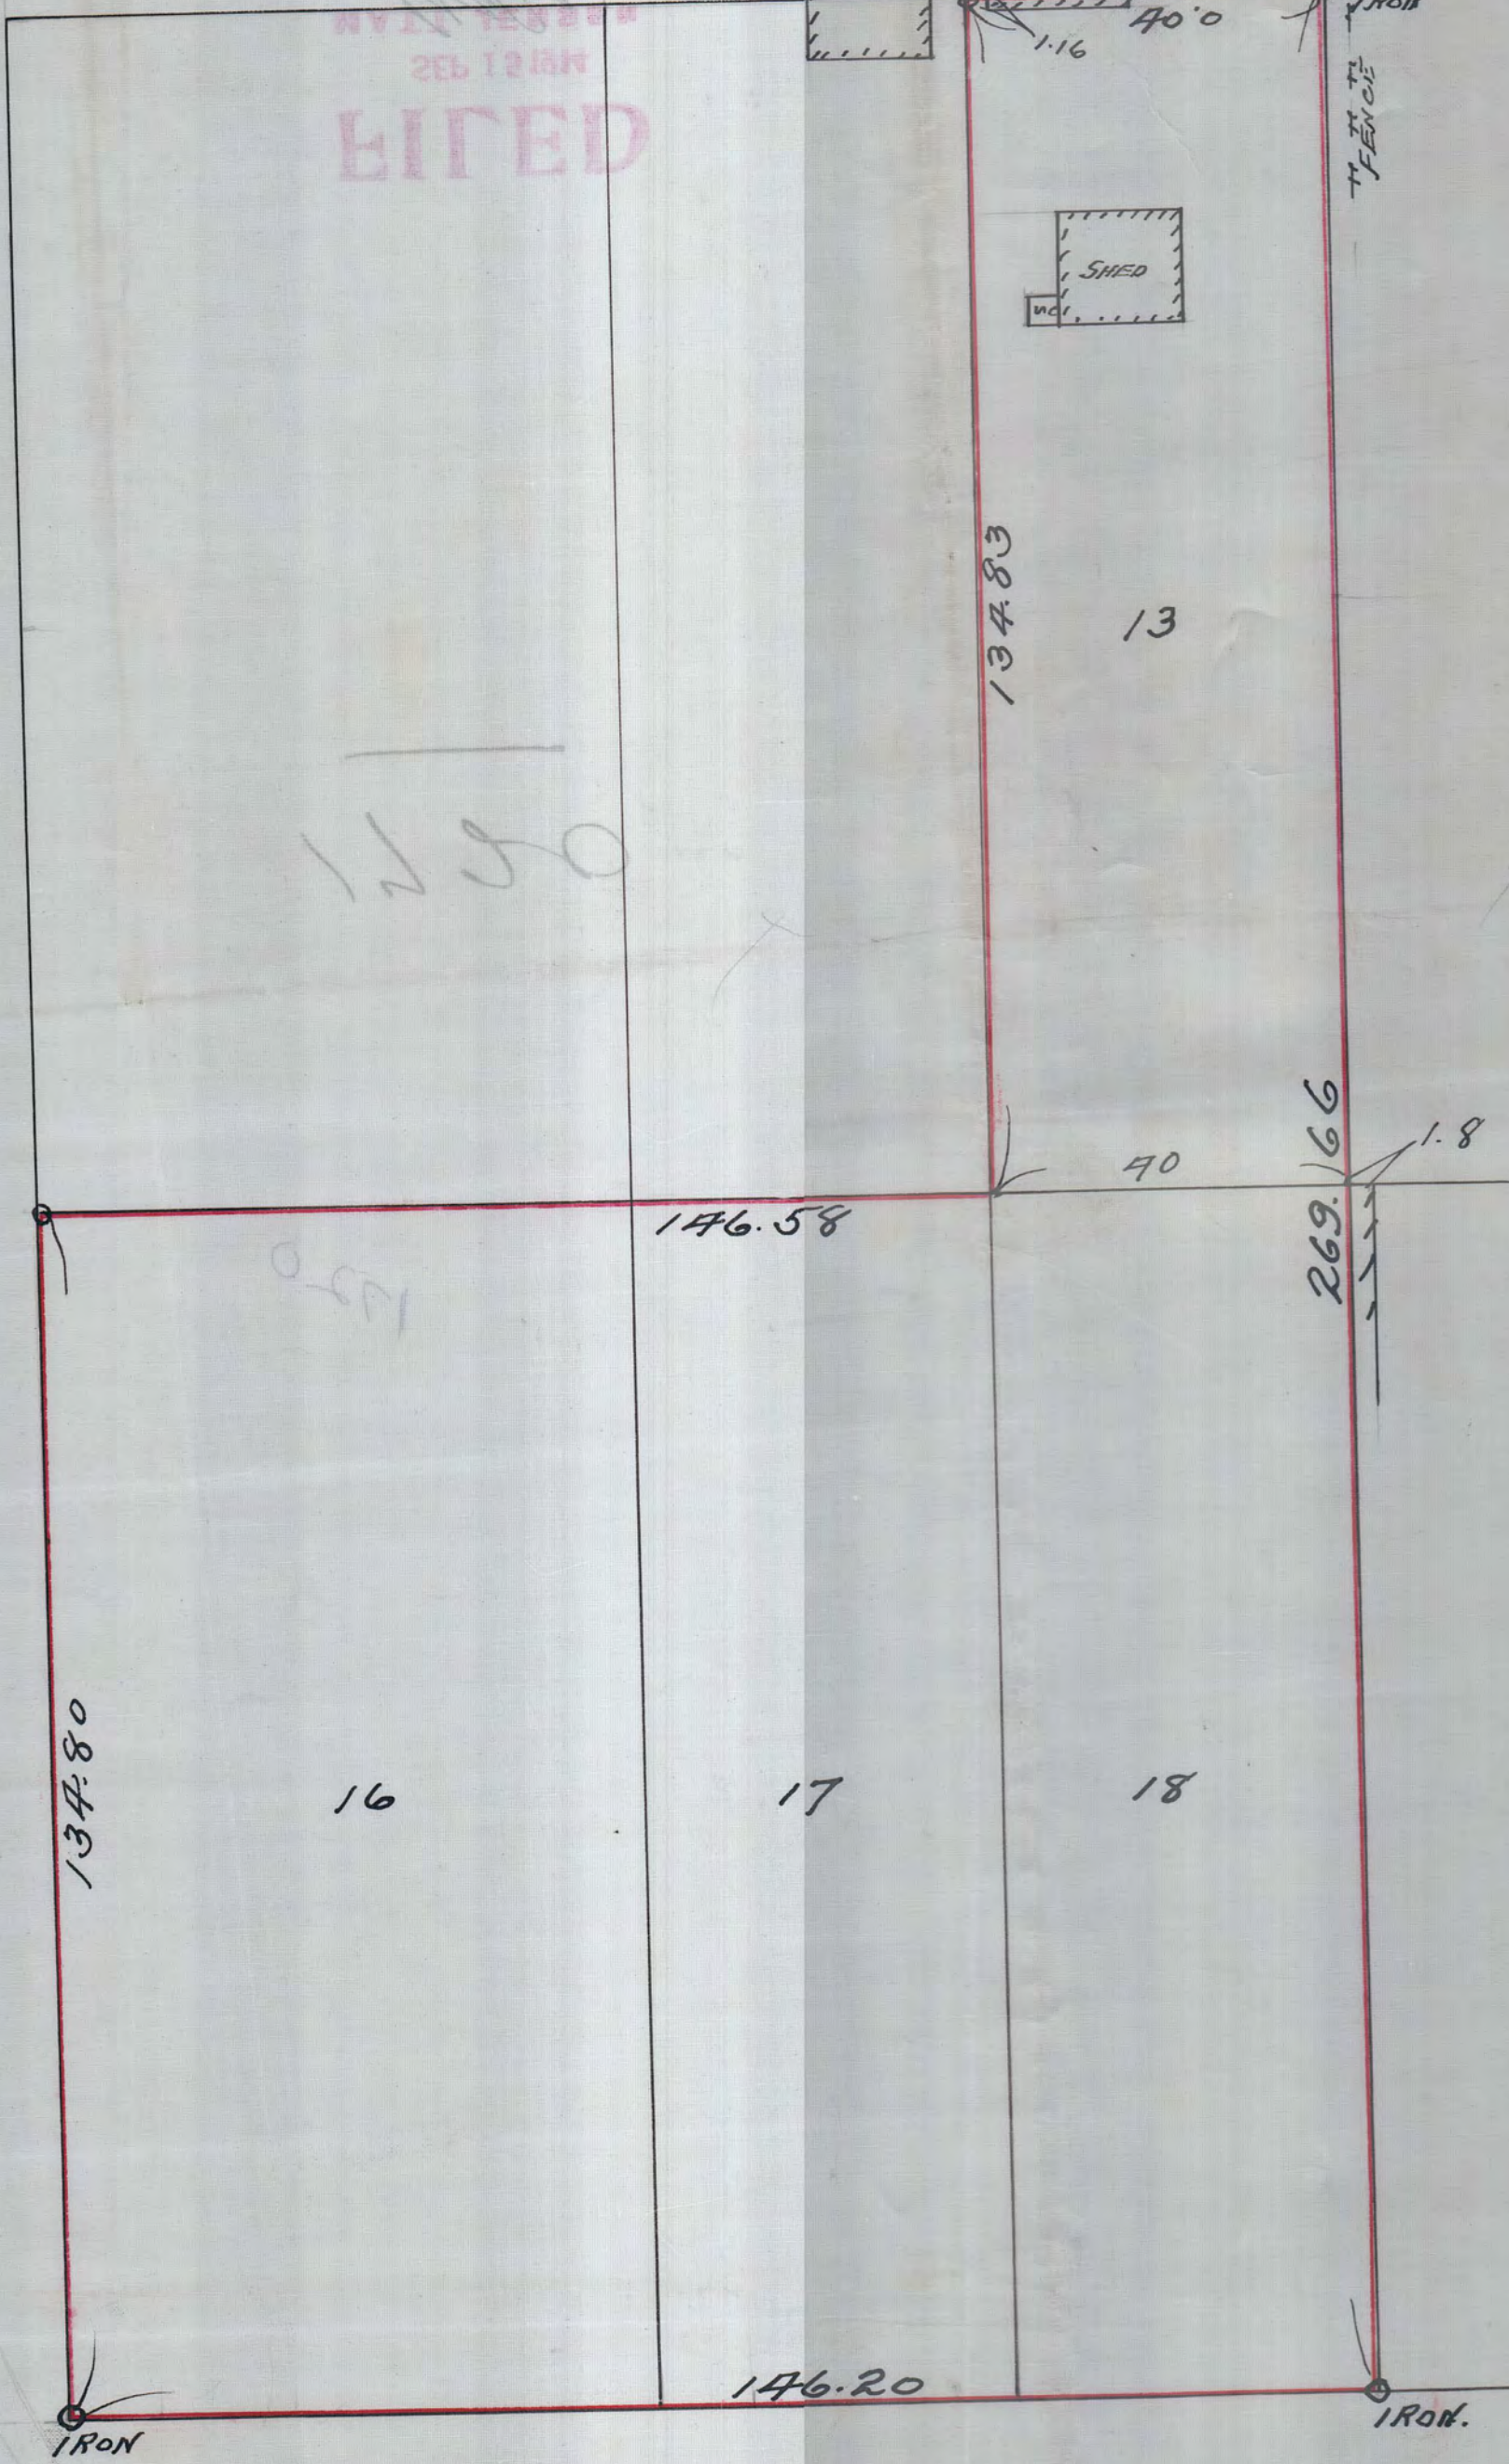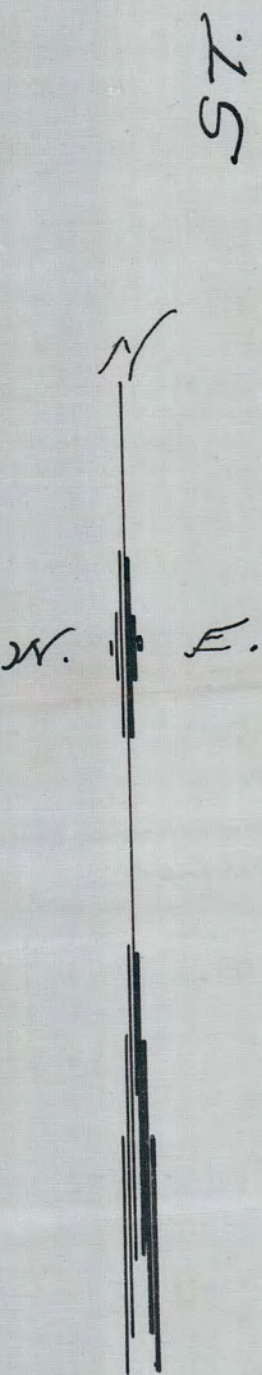

ARUNDEL

16

17

18

60'

IRON

146.20

IRON

60

ATWATER

ST.

60

1720