

1876



BRIM HALL AVE

ASHLAND AVE

AVE

SARATOGA AVE

#1876

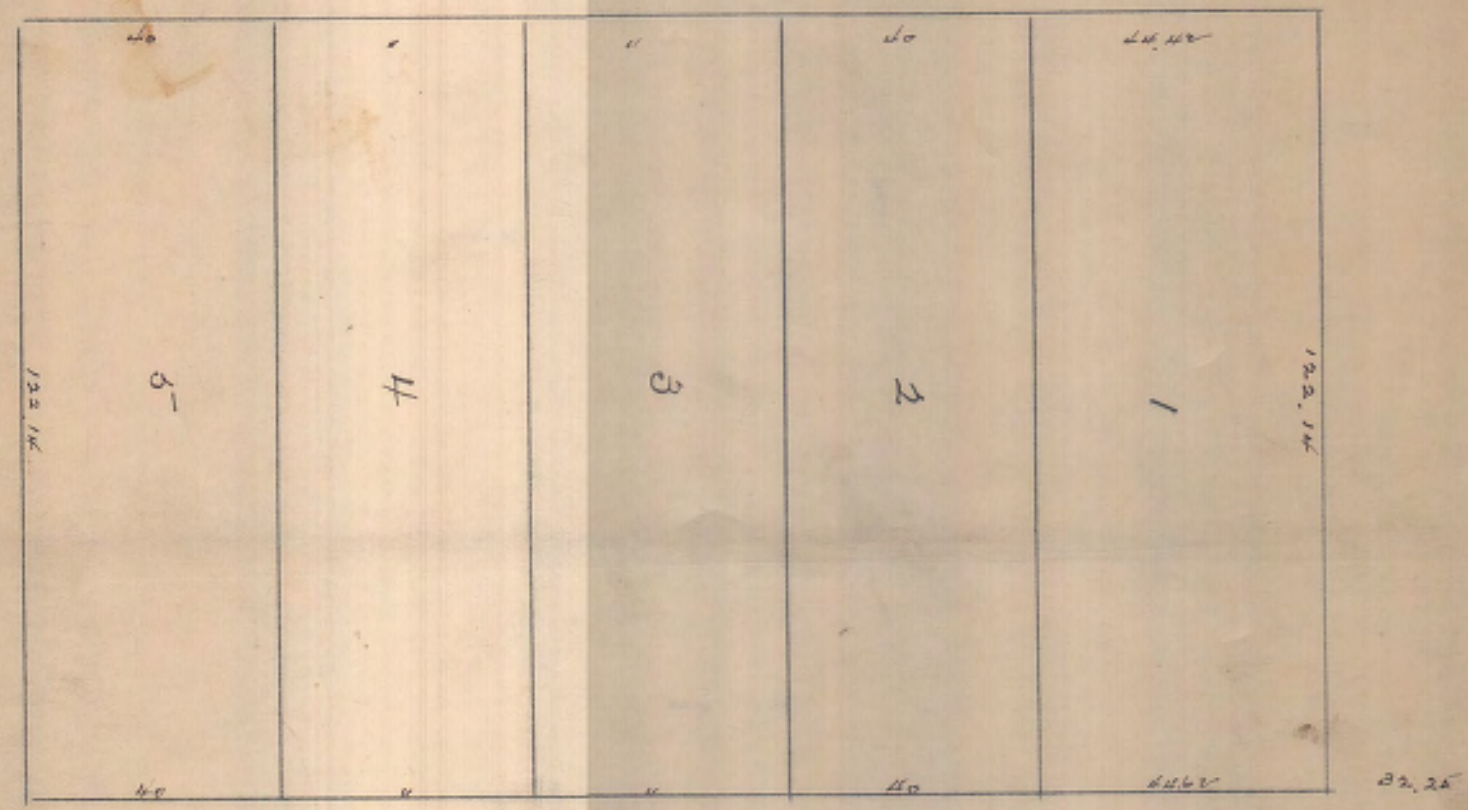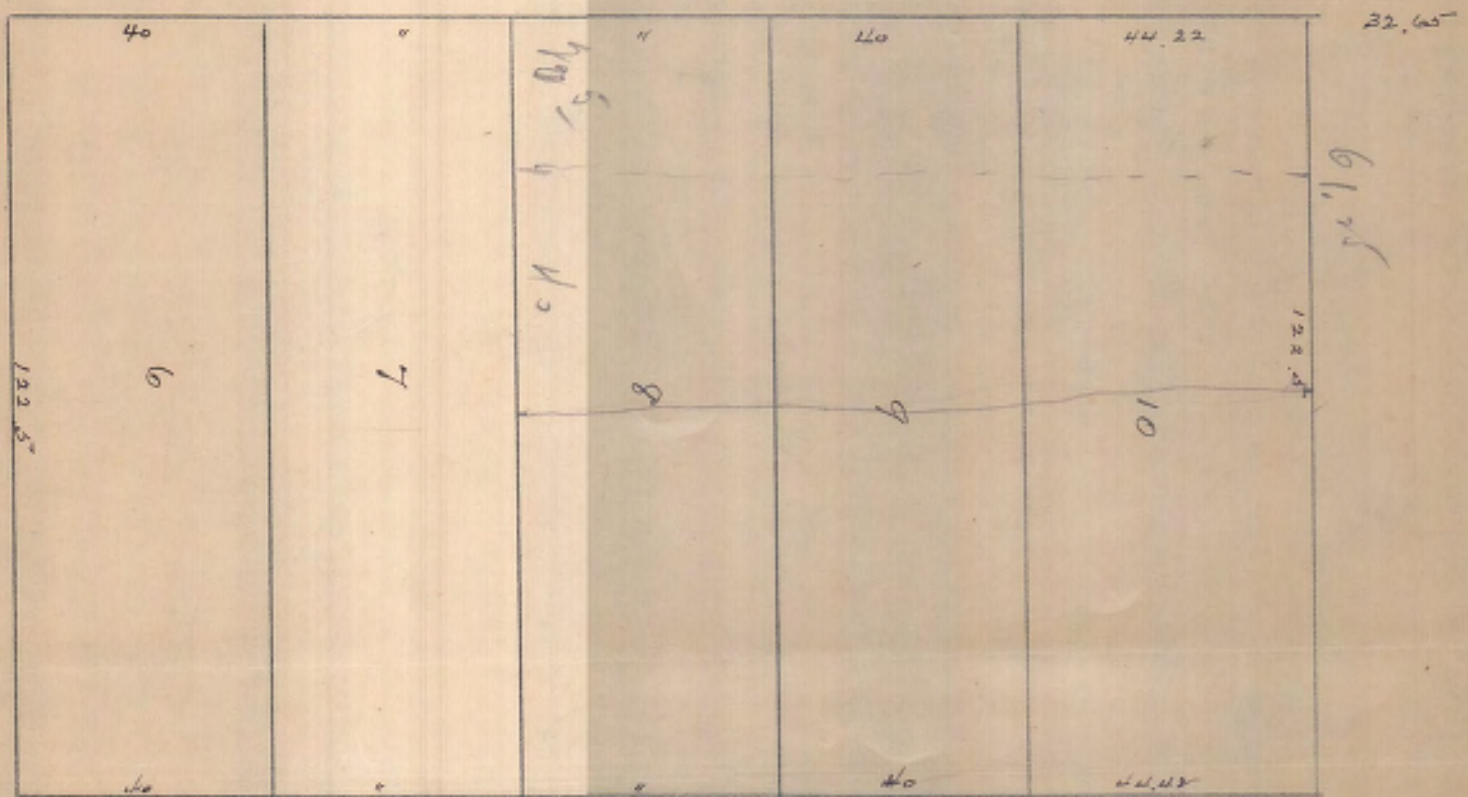


60  
192.8'  
354.64  
20  
192.14'  
30

SURVEY OF  
 LOTS 1, 2 AND 3 BL 6 WLY 1/2 LOTS 4, 5 AND 6 BL 5  
 SUMMIT AVE ADD  
 AND  
 LOTS 6 AND 7 RATTERMAN'S 2ND ADD  
 AND WLY 1/2 OF ALLEY ADJOINING SAID LOTS  
 NOW VACATED  
 AND  
 LOTS 8, 9 AND 10 EXCEPT ELY 101.25 FT THEREOF  
 RATTERMAN'S 2ND ADD

AND  
 BRIMHALL AVE NOW VACATED  
 MAY-1915 SCALE 30' = 1" JENS PEDERSEN  
 SURV.

ASHLAND

AVE

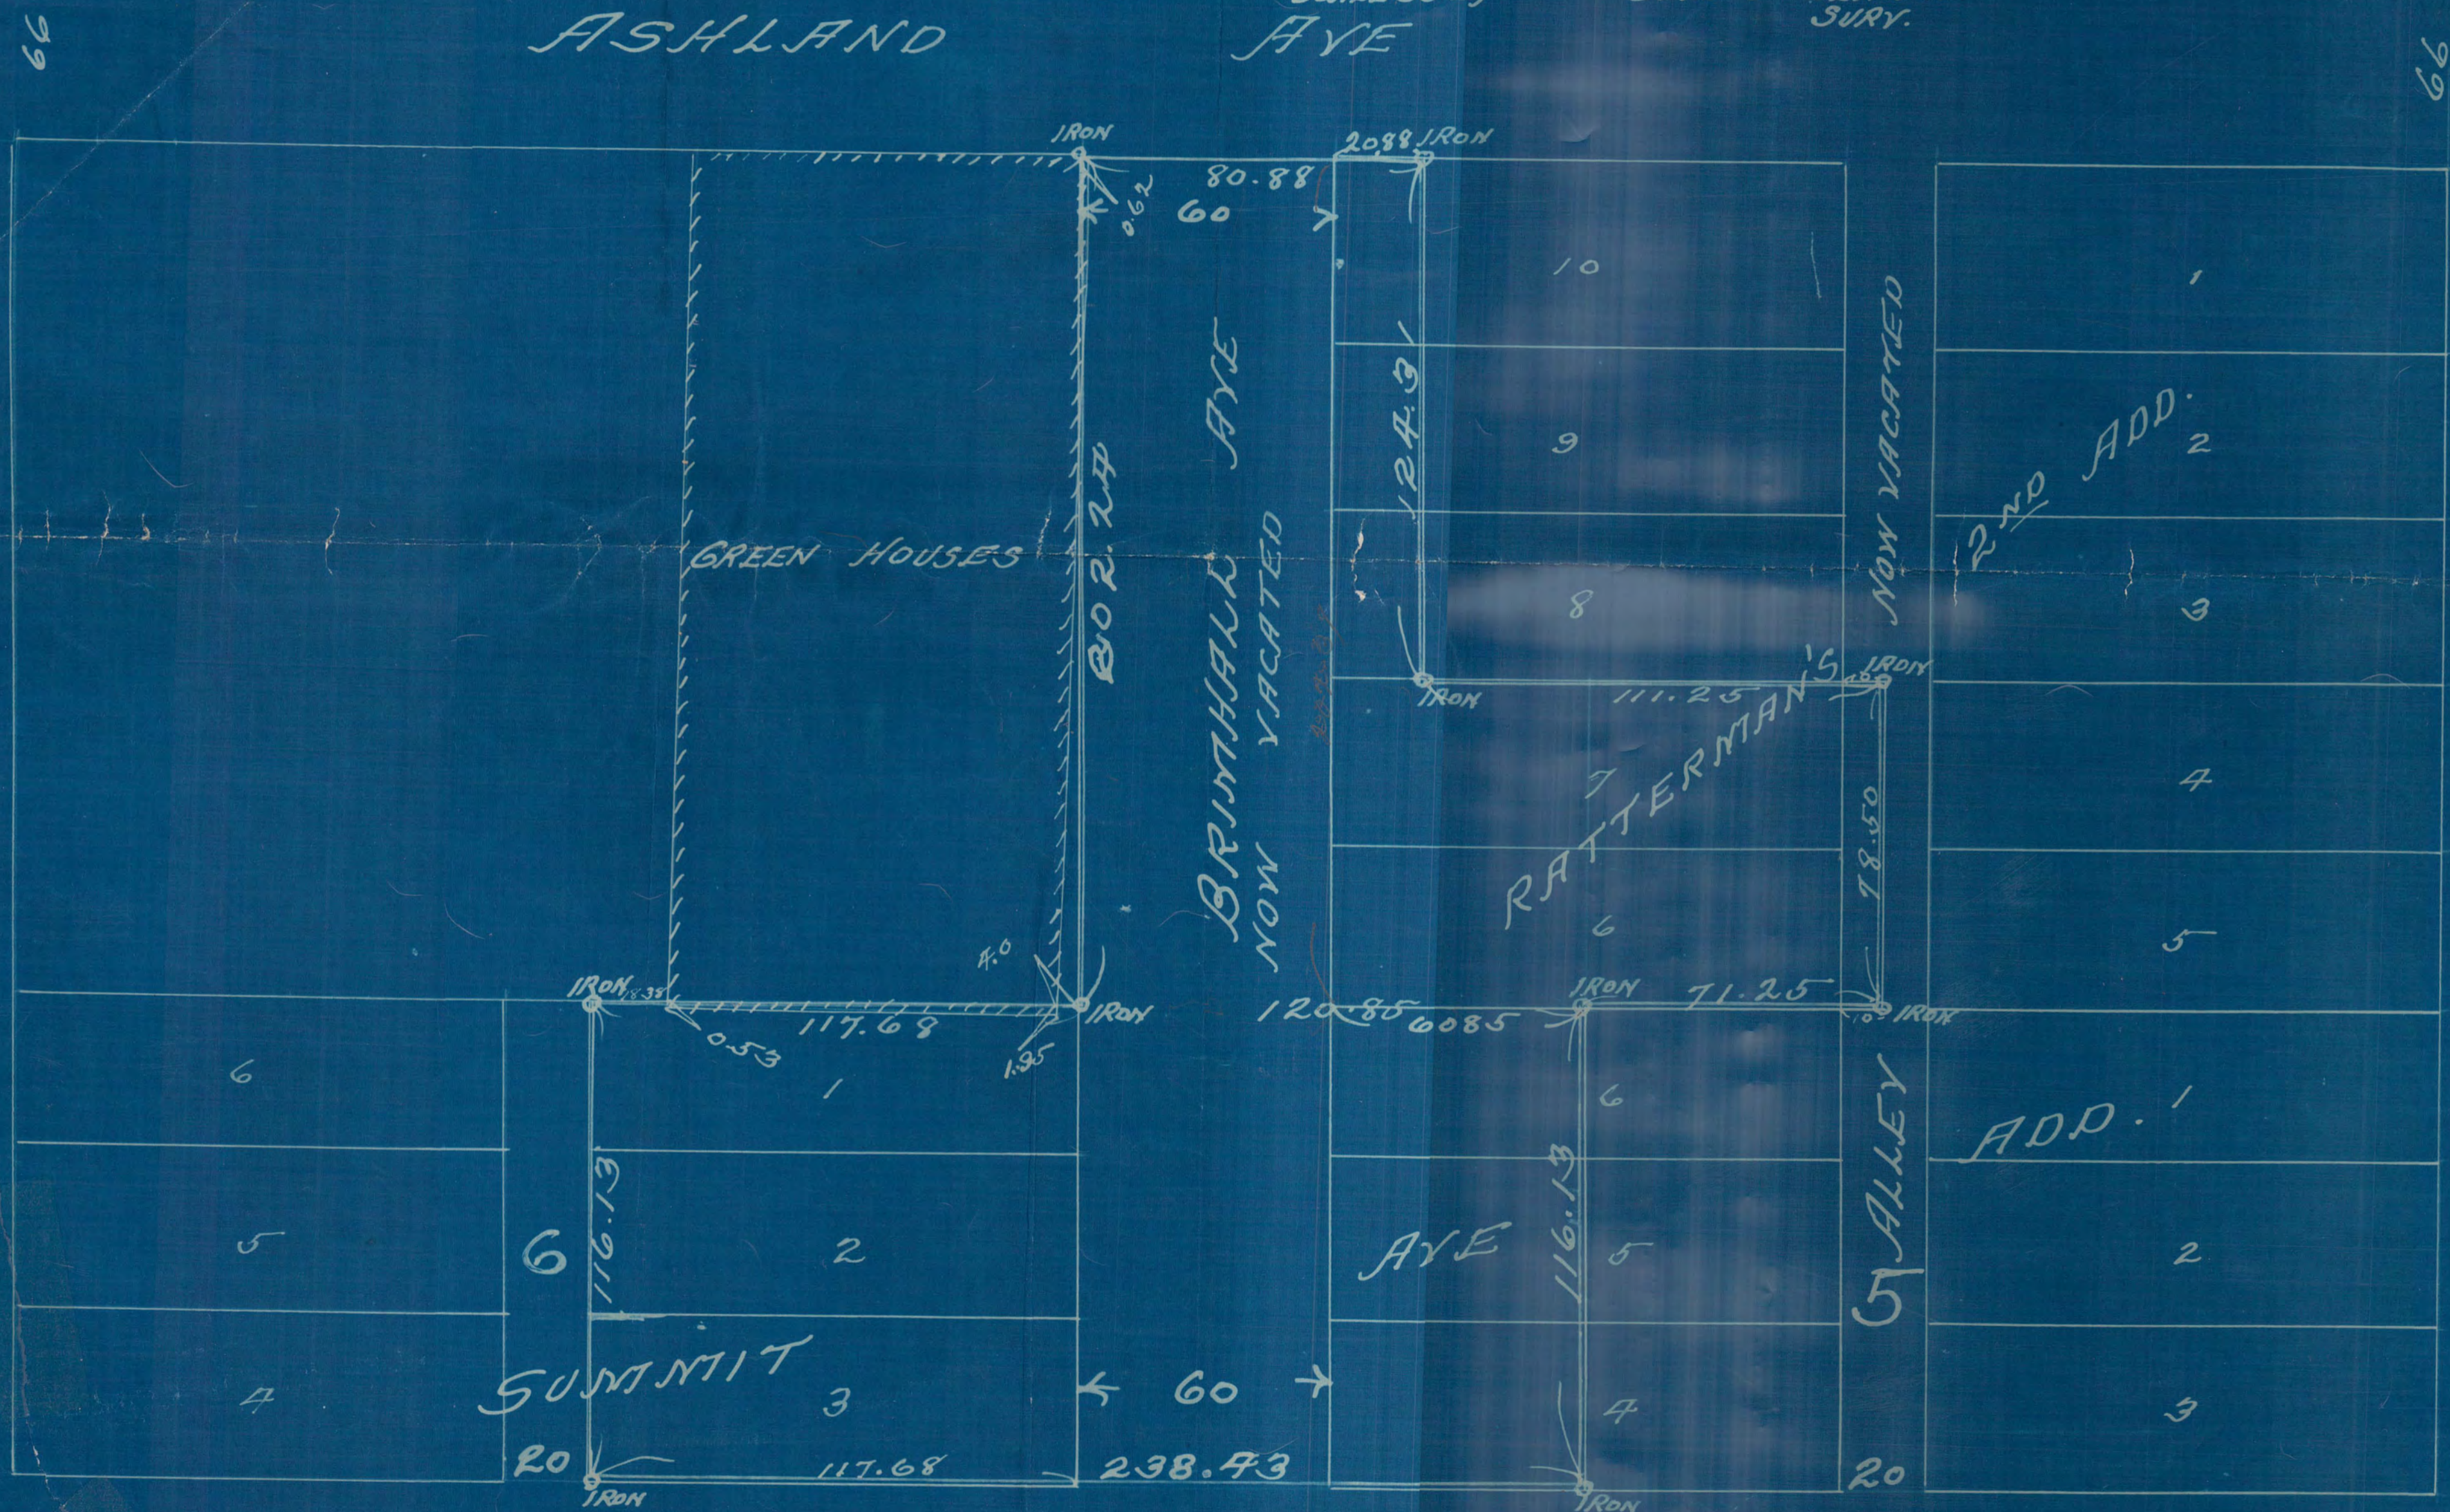

AVE

SMELLING

AVE

SARATOGA