

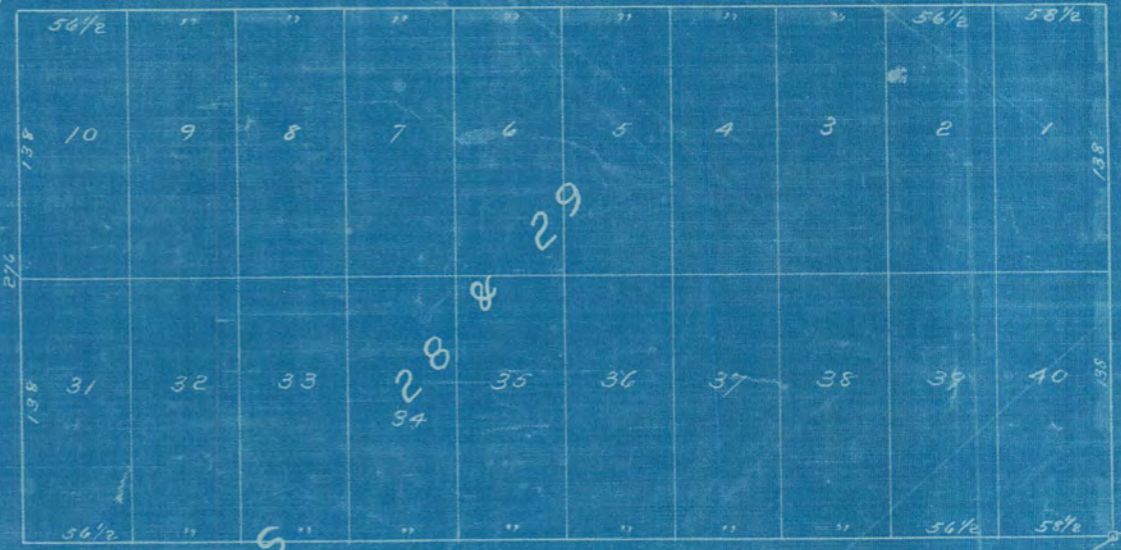


7+17.23 7+17.08


CASCADE ST.

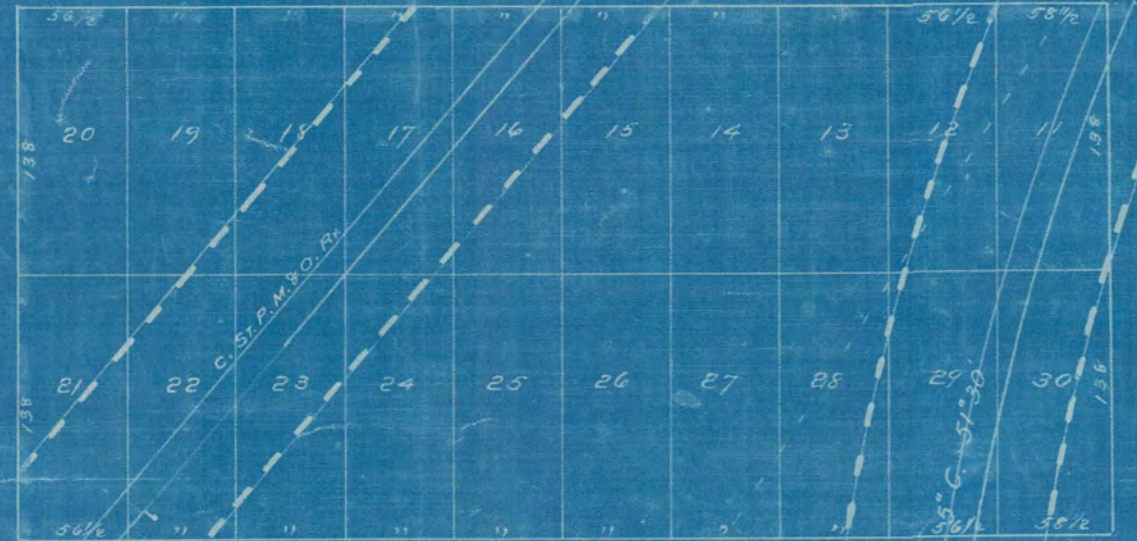


JAMES ST.

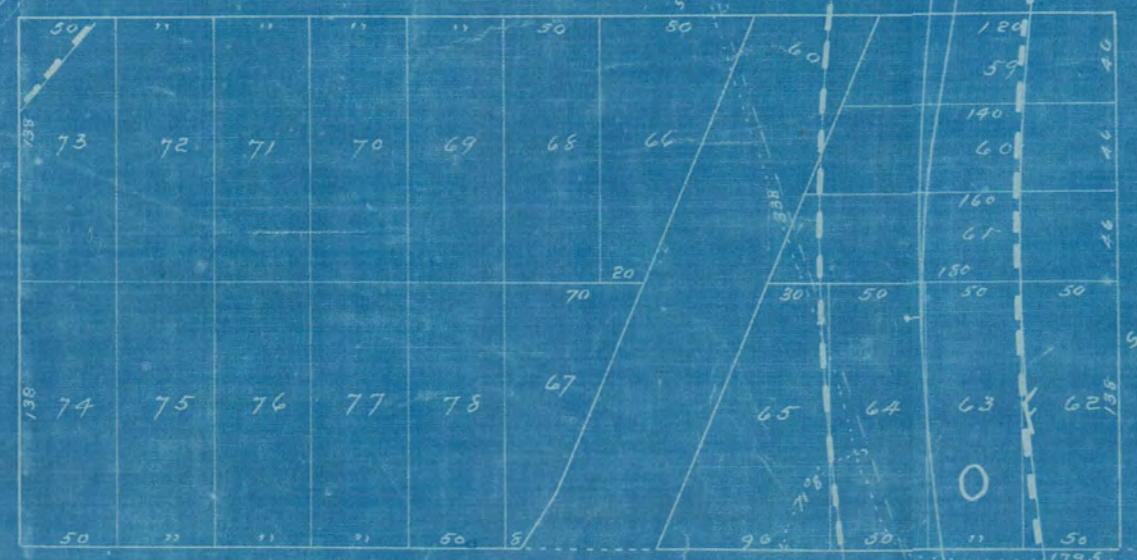

28

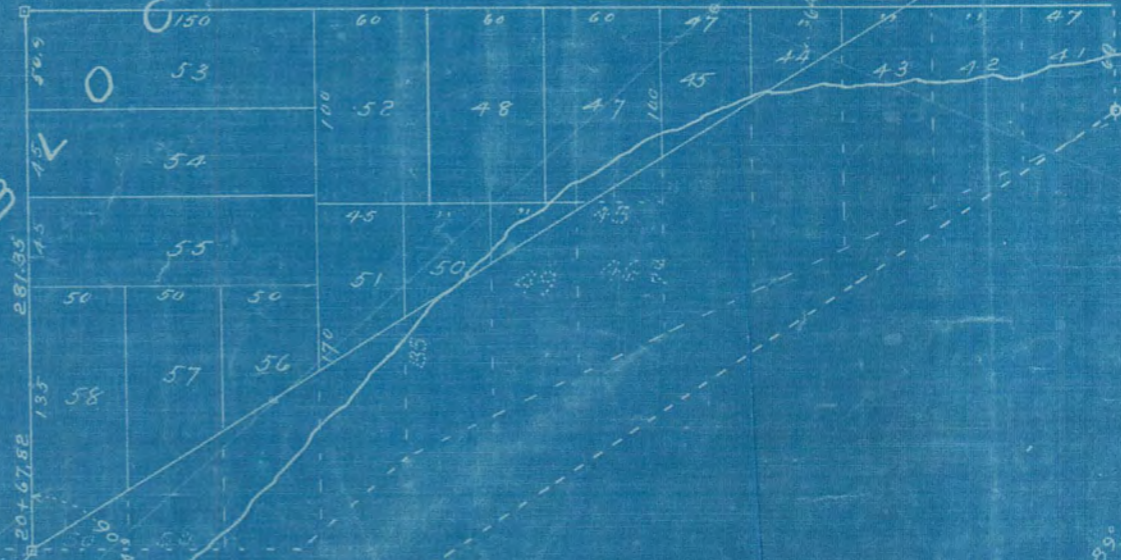

ST.

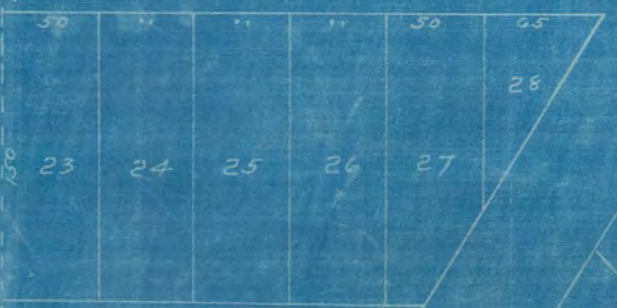

29

SUB

# 2471