

2569

WOODLAND PARK

Exhibit A

SURVEY OF
LOTS 1 & 2 EXCEPT N. 60 FT.; BLK. 13

SCALE 1"=20'


JENS PEDERSEN
SURVEYOR

ASHLAND

AVE.

AVE.

WESTERN

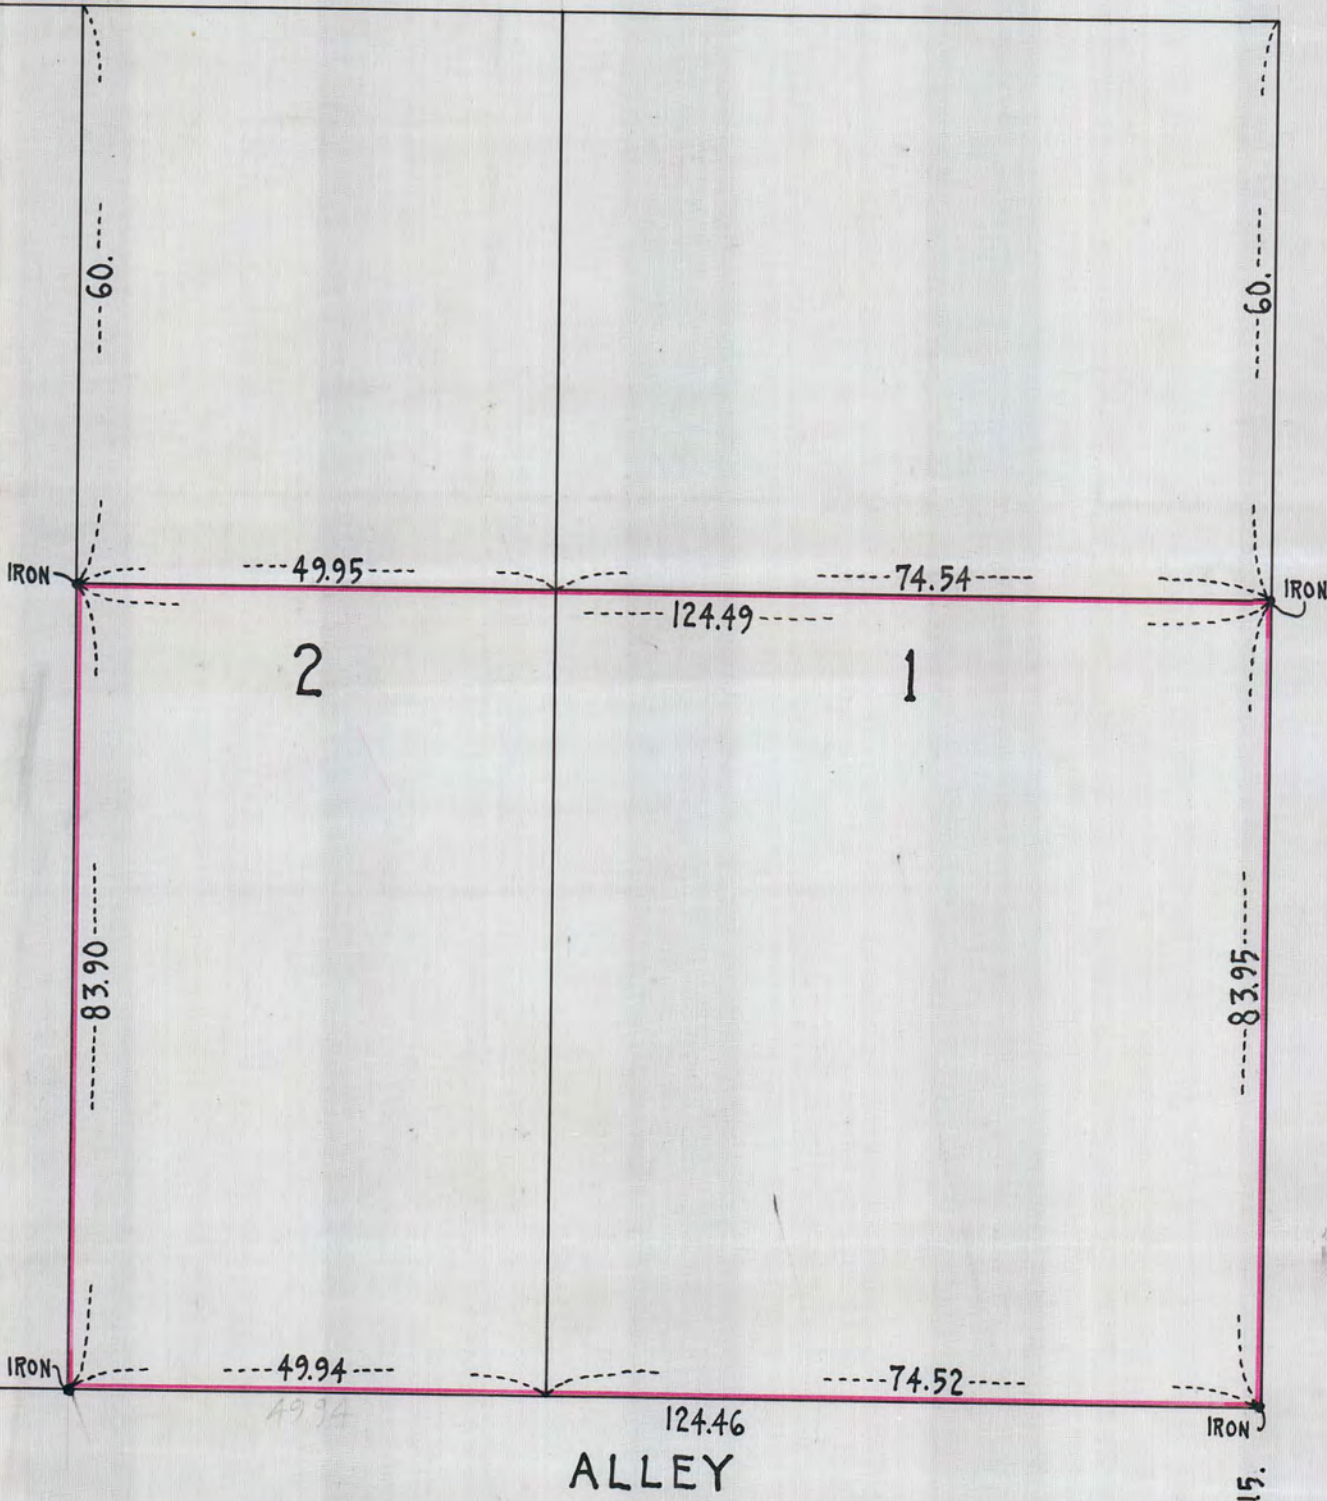

2569

2569

~~Continuation of the Foregoing~~ Abstract of Title


AS TO

Premises described in Number _____ from the _____ day of _____ 18____, at _____ o'clock, A. M., and described as follows, to wit:


1 *Lots 1 & 2 Block 13 Woodland Park addition to St Paul except the North 60 feet of said Lots*

Premises described in Number 1 are located in the SE 1/4 of NW 1/4 of Section Number 1 Township Number 28 North of Range Number 23 West of the Fourth Principal Meridian.

SECTION.

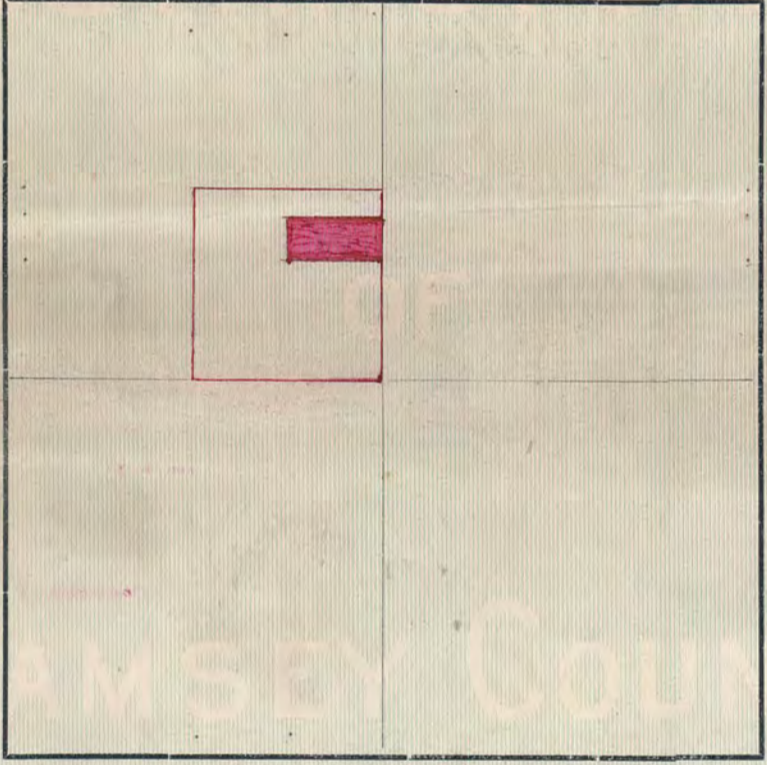

BLOCK.

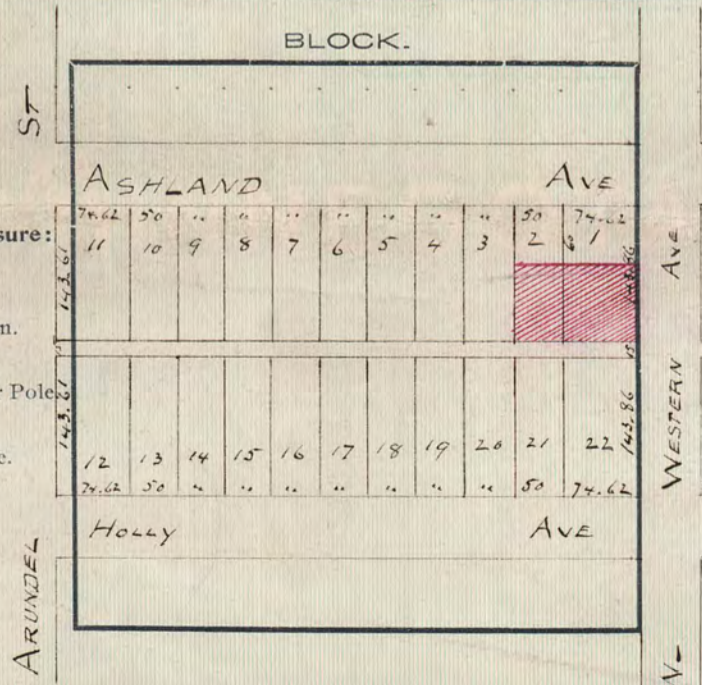

Old Time Surveyors Measure:

- 7 ⁹²/₁₀₀ inches make 1 Link.
- 100 Links, or 66 feet, 1 Chain.
- 3 feet, 1 Yard.
- 5 1/2 yds., or 16 1/2 ft., 1 Rod or Pole.
- 4 Rods, 1 Chain.
- 80 Chains (5280 feet), 1 Mile.

2569