

3012

ABSTRACT OF TITLE

MADE BY OFFICIAL OFFICE OF RAMSEY COUNTY

TO

No. 1


Lots 3 and 4, Block 45, Kittson's Addition to St. Paul,

OFFICIAL

Premises described in caption are located in ~~the~~ Lots 3 and 4,

of Section Number 32 Township Number 29 North of
Range Number 22 West of the Fourth Principal Meridian.

SECTION

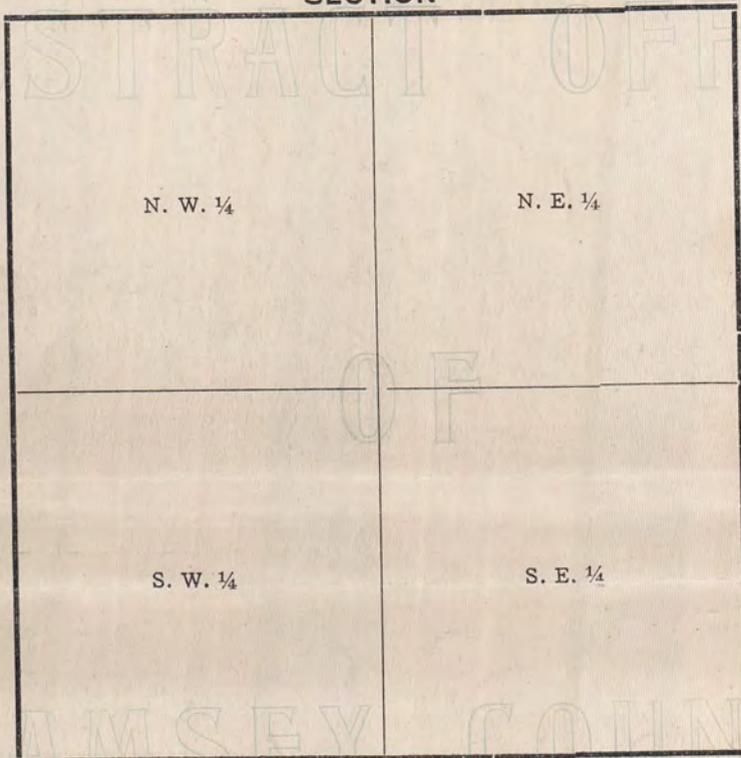


No. 2

Old Time Surveyor's Measure.

- 7 $\frac{92}{100}$ inches make 1 Link.
- 100 Links, or 66 feet, 1 Chain.
- 3 feet, 1 Yard.
- 5 $\frac{1}{2}$ yards or 16 $\frac{1}{2}$ feet, 1 Rod or Pole.
- 4 Rods, 1 Chain.
- 80 Chains (5280 feet) 1 Mile.

No. 3

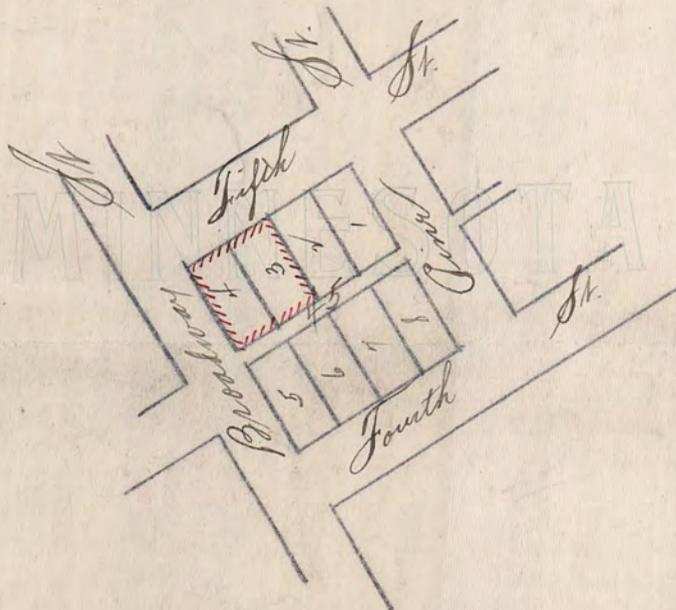

3012

KITTSOON'S ADD.

SURVEY OF

LOTS 3 AND 4

BLK 45


OCT 24-1923

JENS PEDERSEN
SURY.

SCALE 20'=1"

E. FIFTH

ST.

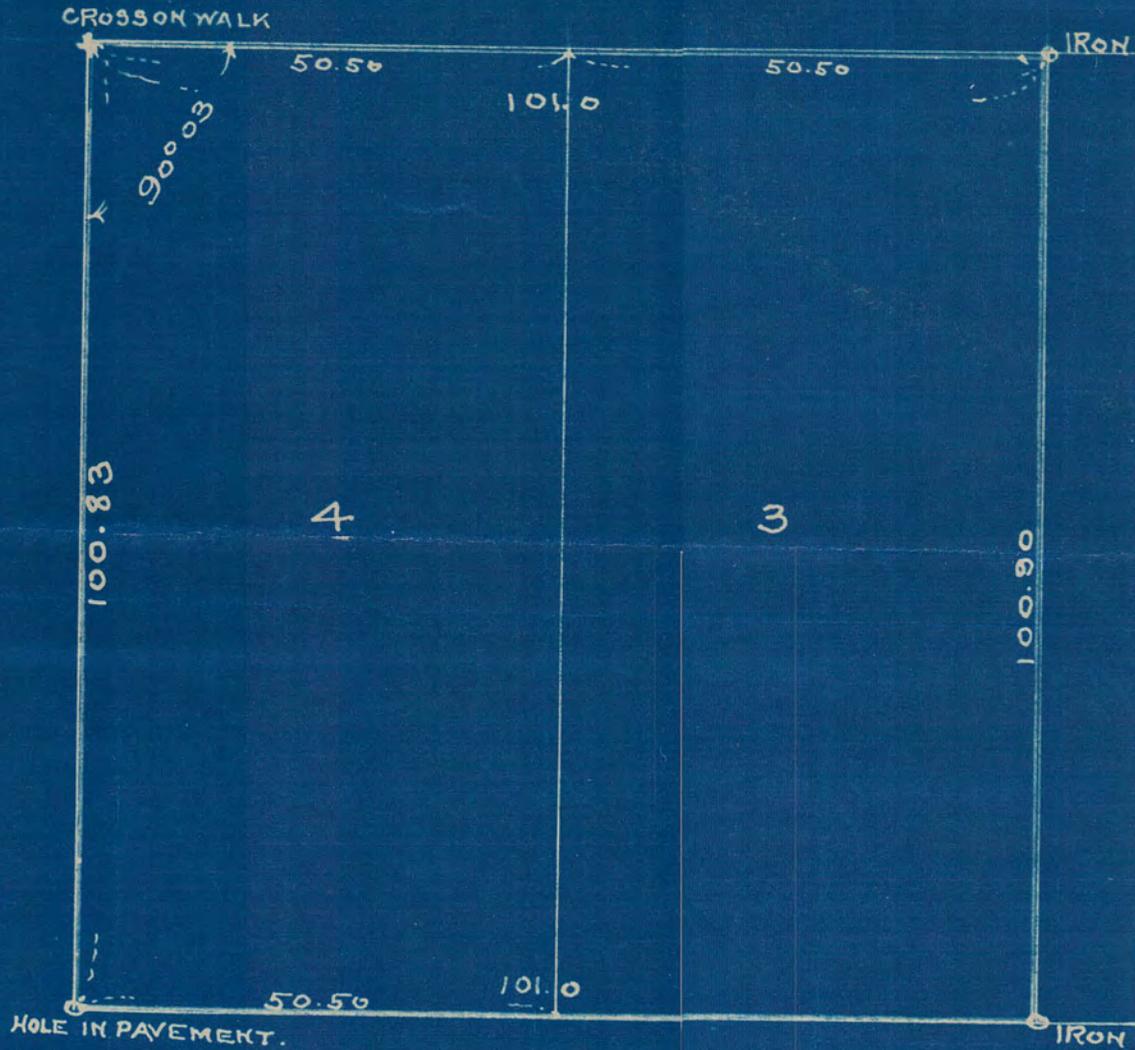

BROADWAY.

ALLEY.

3012