


J.W. Bass & L


2498

5840

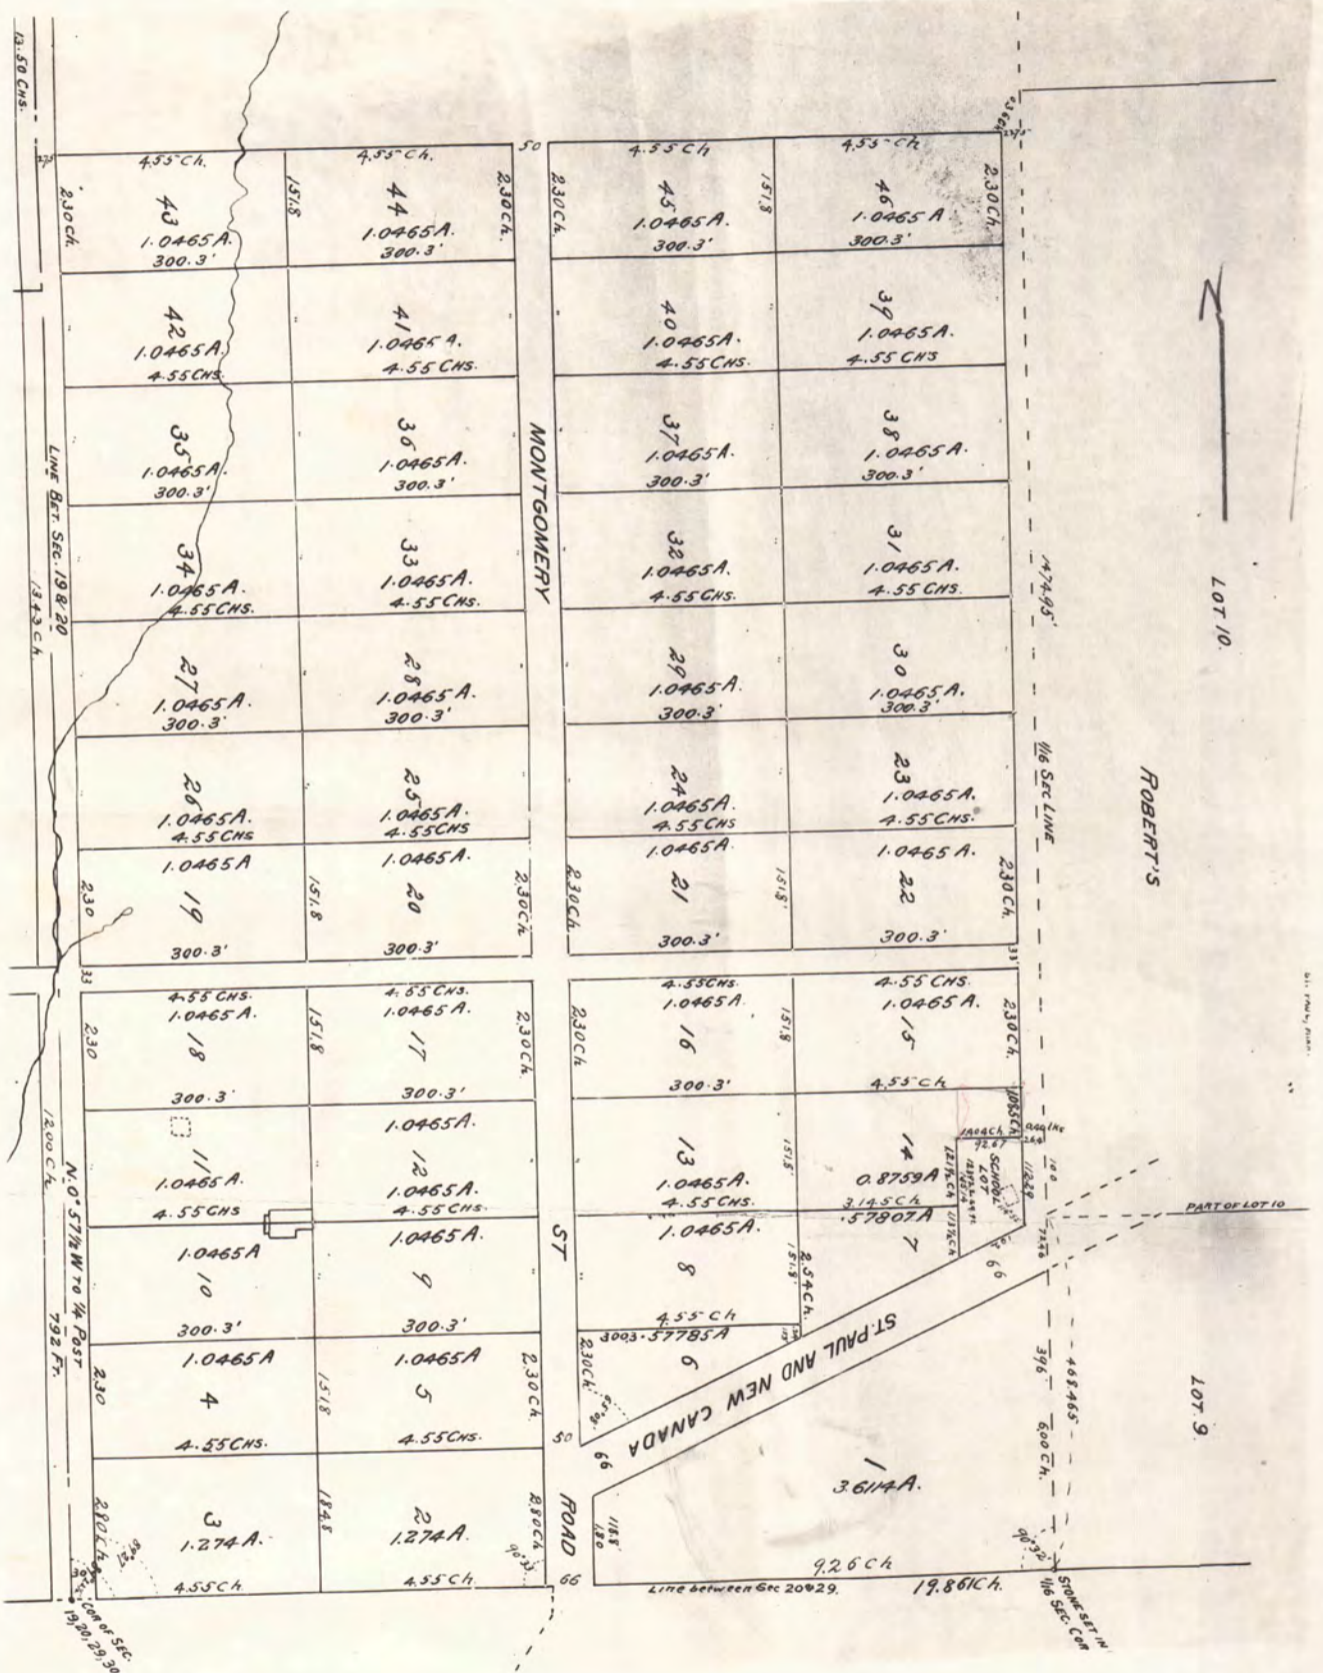

5840

5840

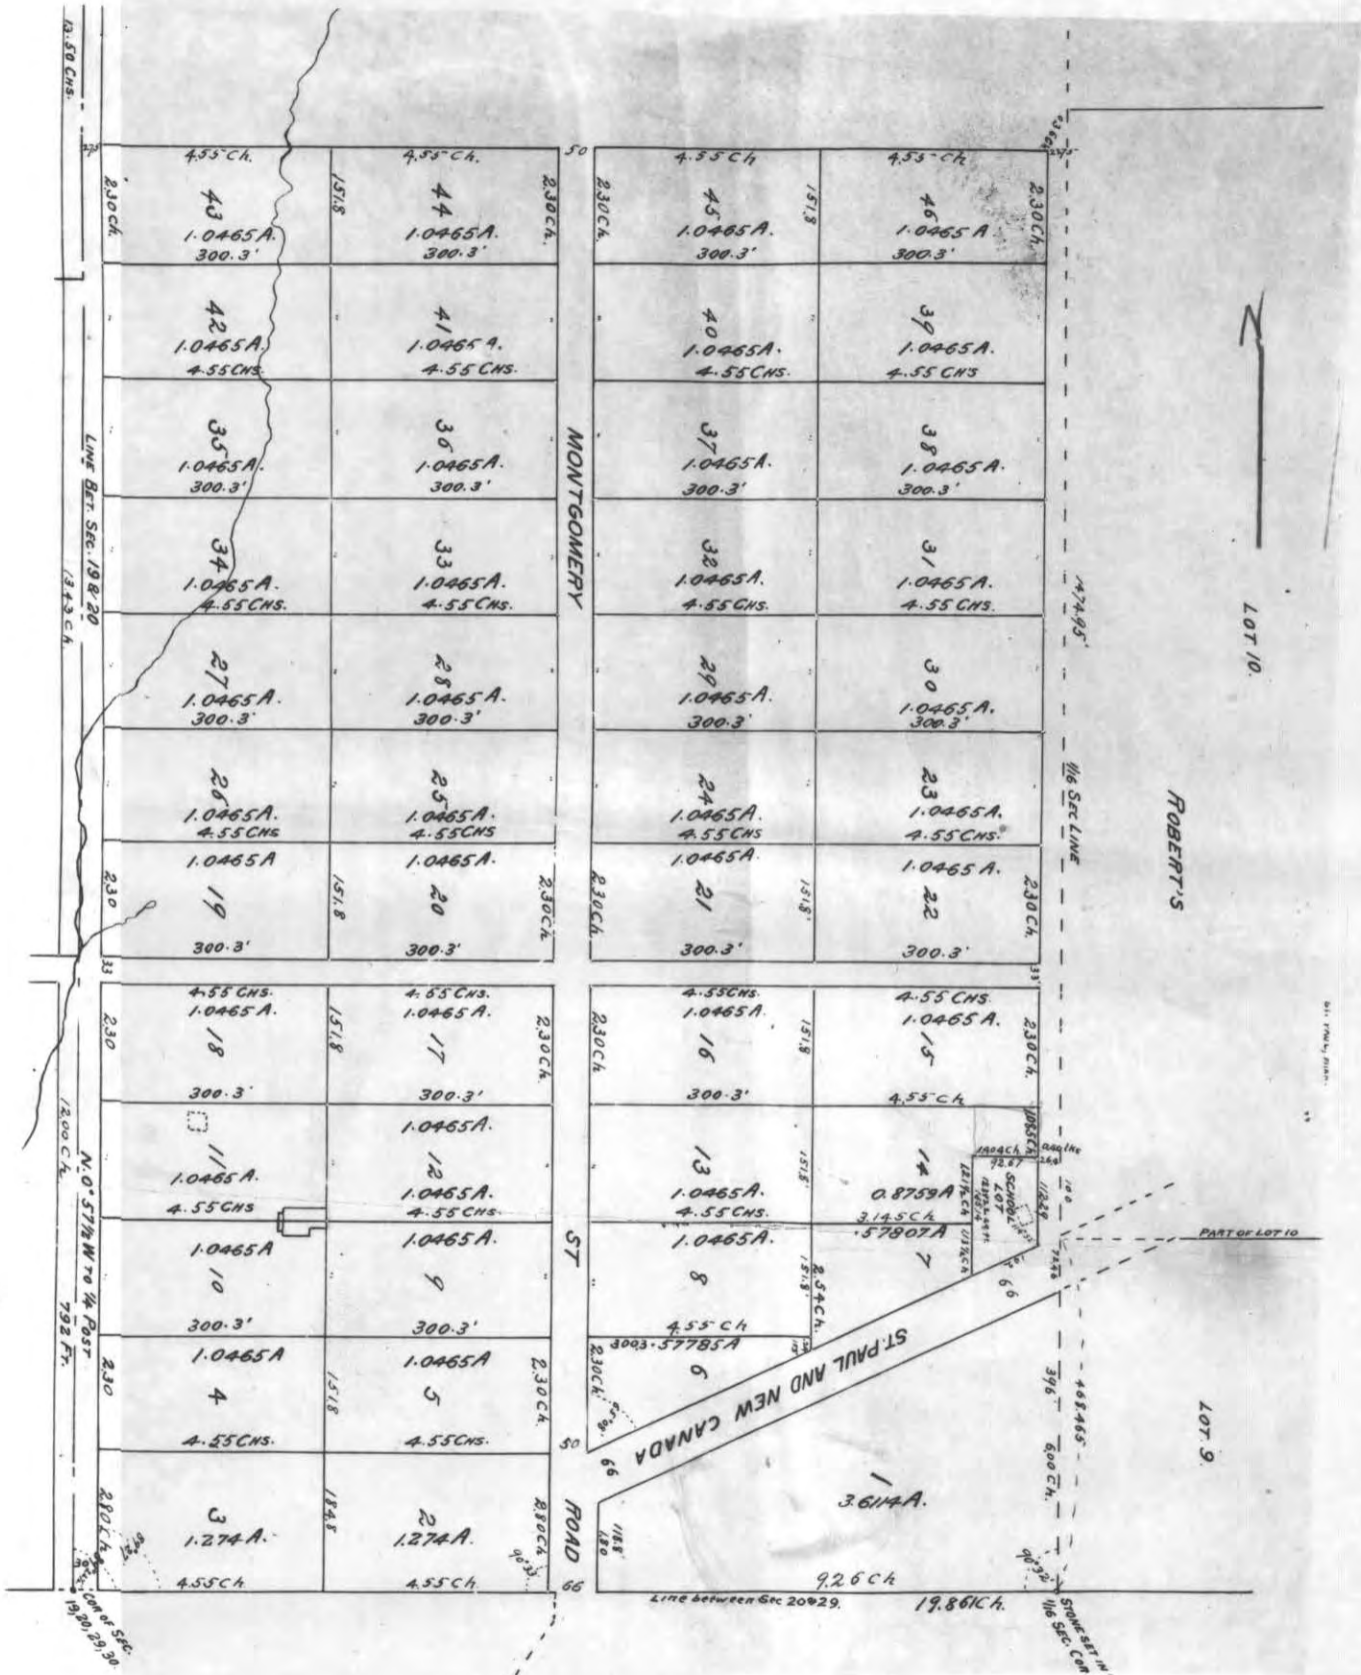

5840