


**LOCATION MAP**  
SCALE 1" = 500'

**NOTE:**

The information contained in this dwg. is in accordance with official county records now on file in the Ramsey County Auditor's Office in St. Paul, Minnesota.


*Charles B. Gates*  
Charles B. Gates  
Reg. CIVIL ENGINEER  
STATE OF MINNESOTA

REG. NO. 2962  
May 20, 1948

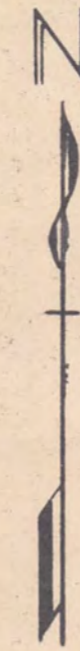

**DESCRIPTION**

That part of the West 124 feet of the East 372 feet of the SW 1/4 of the NW 1/4 South of the extension of the South line of 6th Street in Sec 14, T 30, R22, in Ramsey County, State of Minnesota.

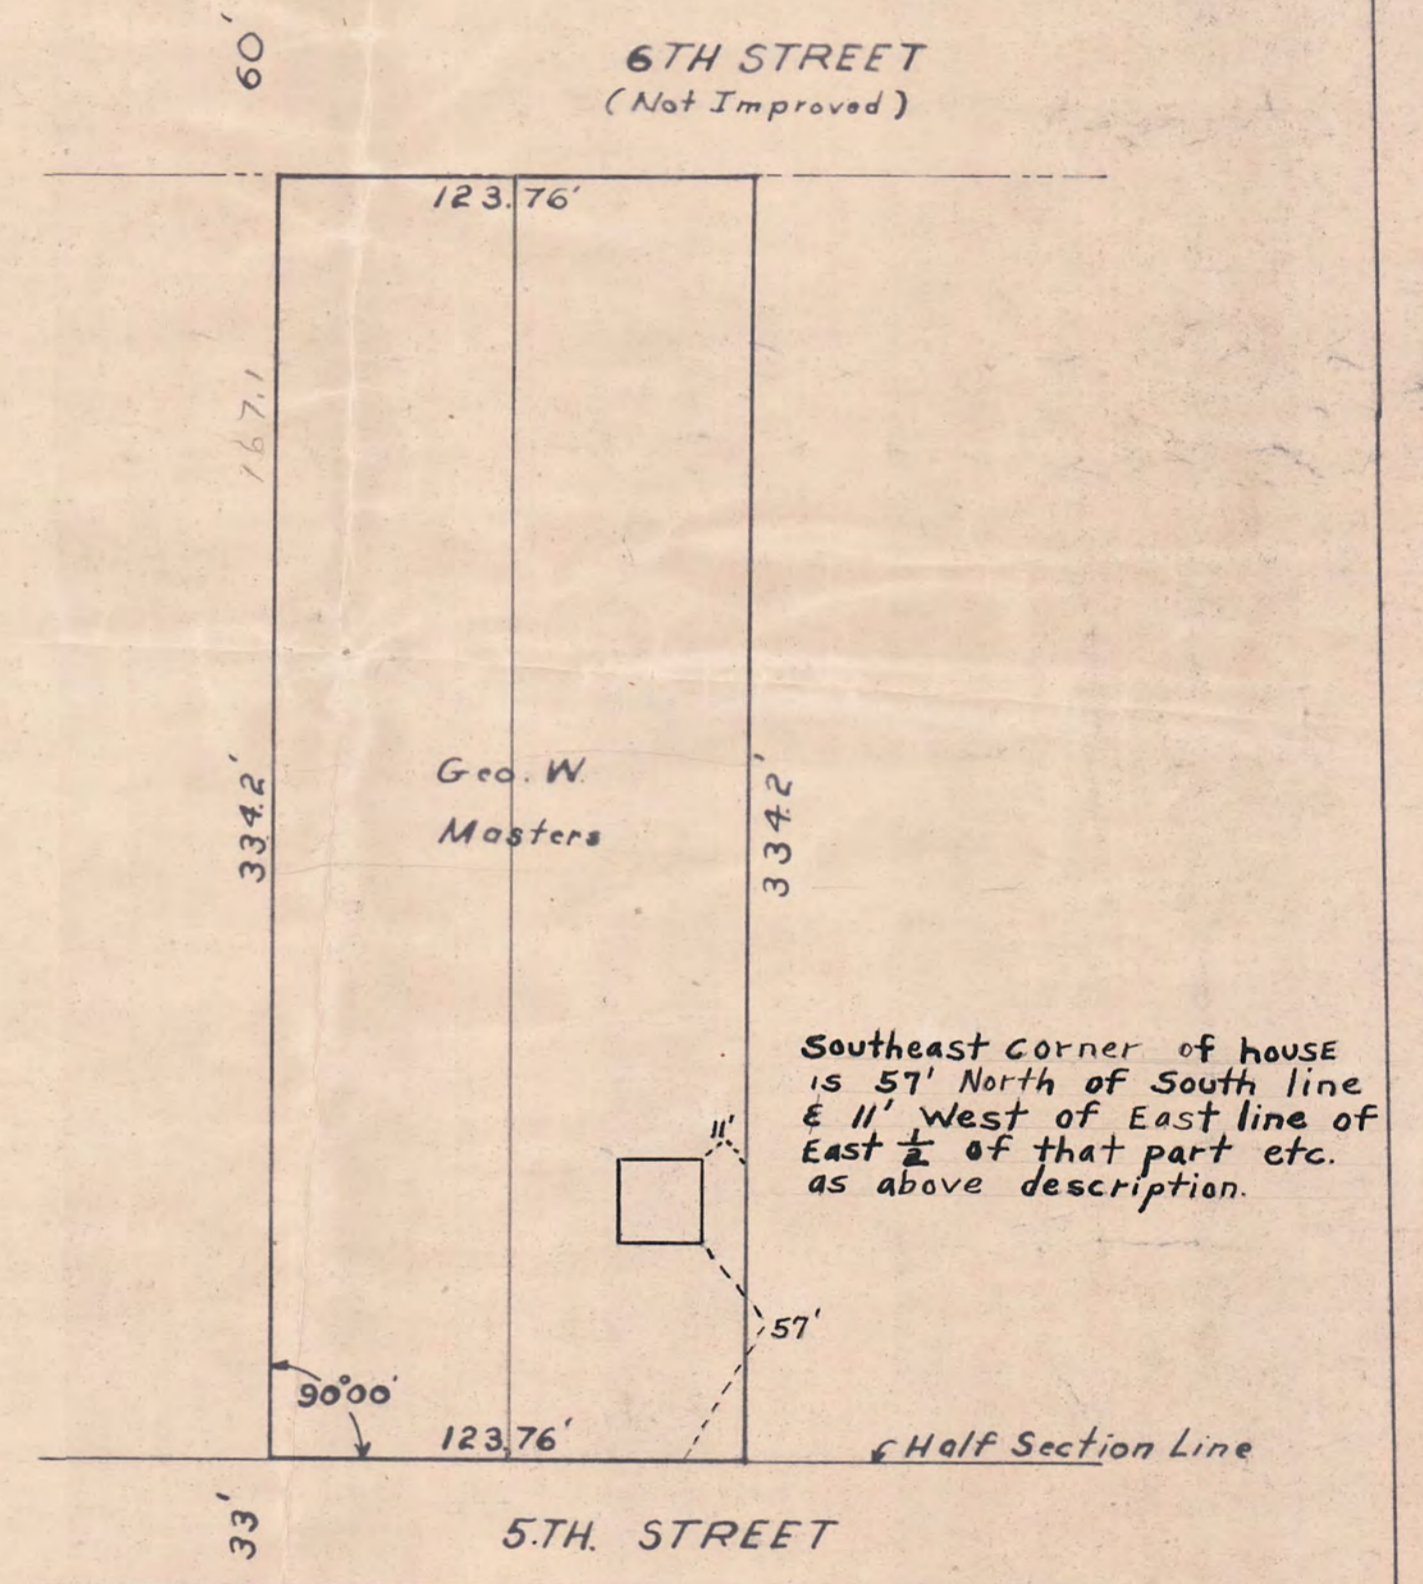

**DESCRIPTION**  
SCALE 1" = 50'

**LOCATION MAP & DESCRIPTION**  
OF  
**LAND BELONGING TO**  
**Geo. W. Masters**  
IN THE VILLAGE OF  
**WHITE BEAR LAKE, MINNESOTA**

#6412