


PLAT OF
S.E. 1/4 OF SEC. 35, T. 30N., R. 23W.

SHOWING SEVERAL TRACTS & SUBDIVISIONS THEREIN.

SCALE - 1 IN. = 200 FT.

R.C. WOLFGRAM
SURVEYOR.

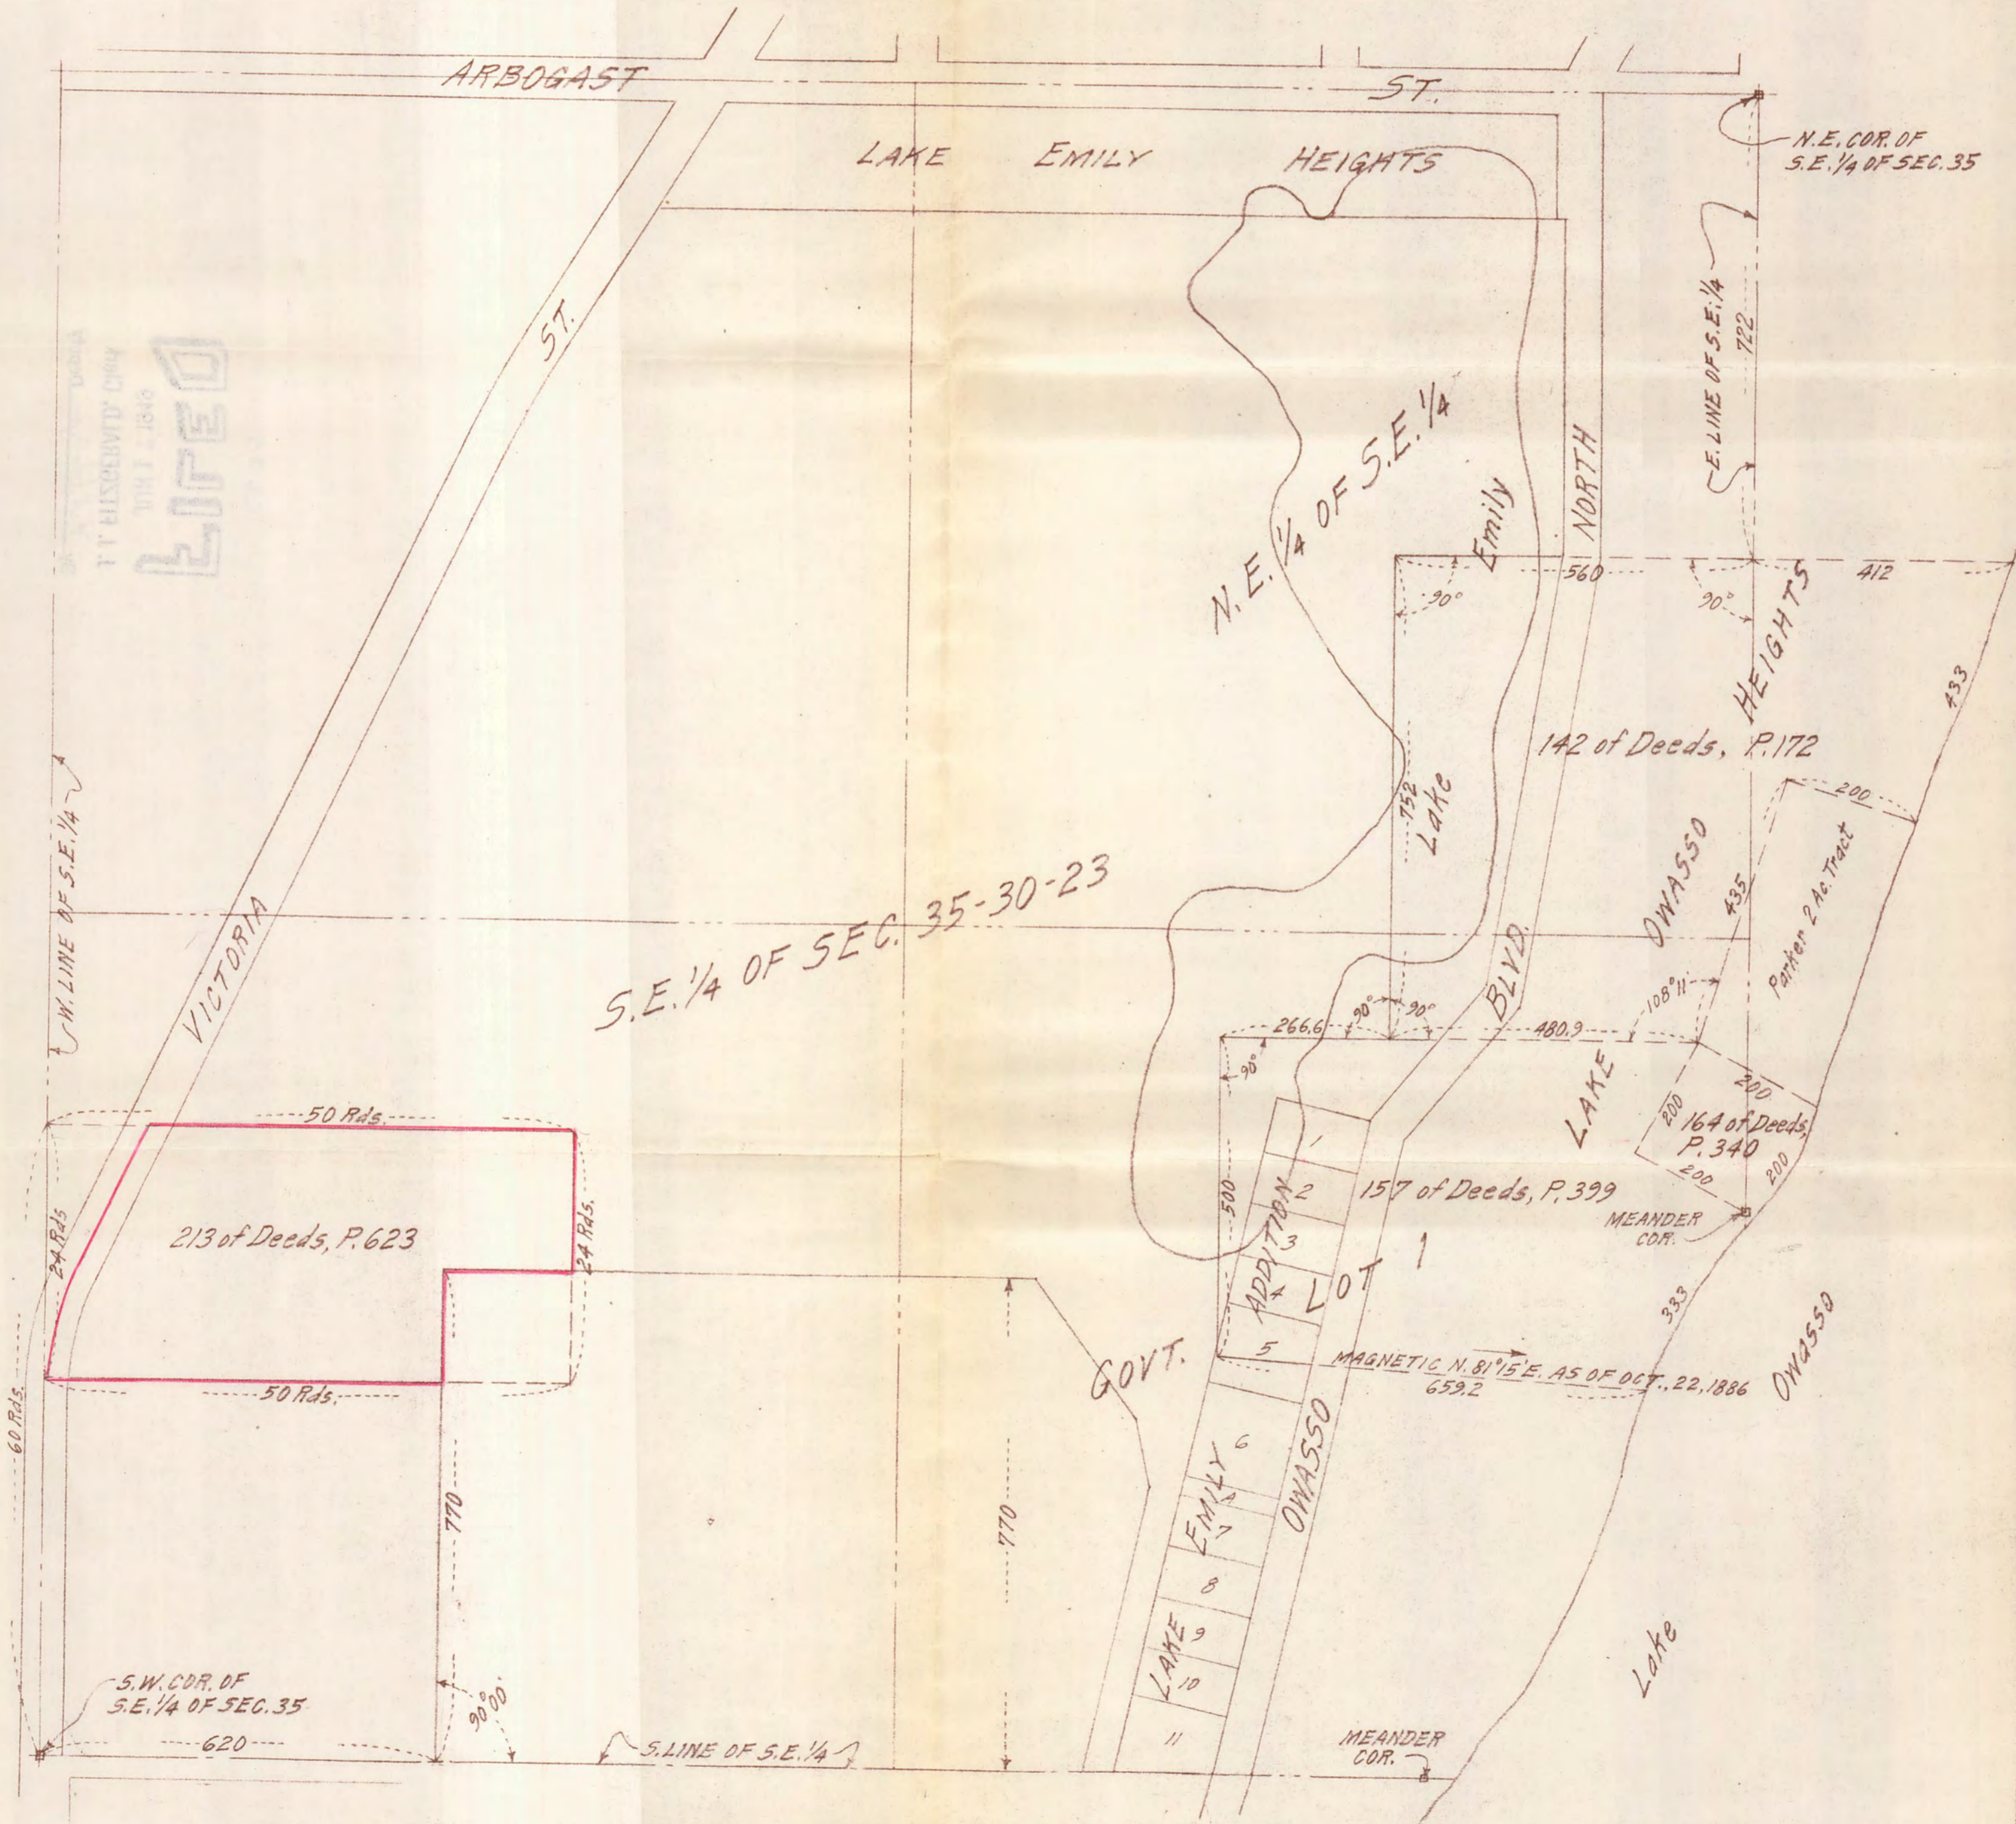

6609