

Torrance
file 7592

AUDITOR'S SUBDIVISION NO 25

ST. PAUL - MINN.


FILED
7592
SEP 10 1952
J. J. FITZGERALD, Clerk
By *[Signature]* Deputy

SCALE: 1"=20'

RECORDED JUNE 17-1902

John B. Irvine, Surveyor.

- PORTION OF AUD. SUB. 25 RETAINED BY CITY
- PORTION OF AUD. SUB. 25 WANTED BY COUNTY
- PORTION OF WATER ST. WANTED BY COUNTY

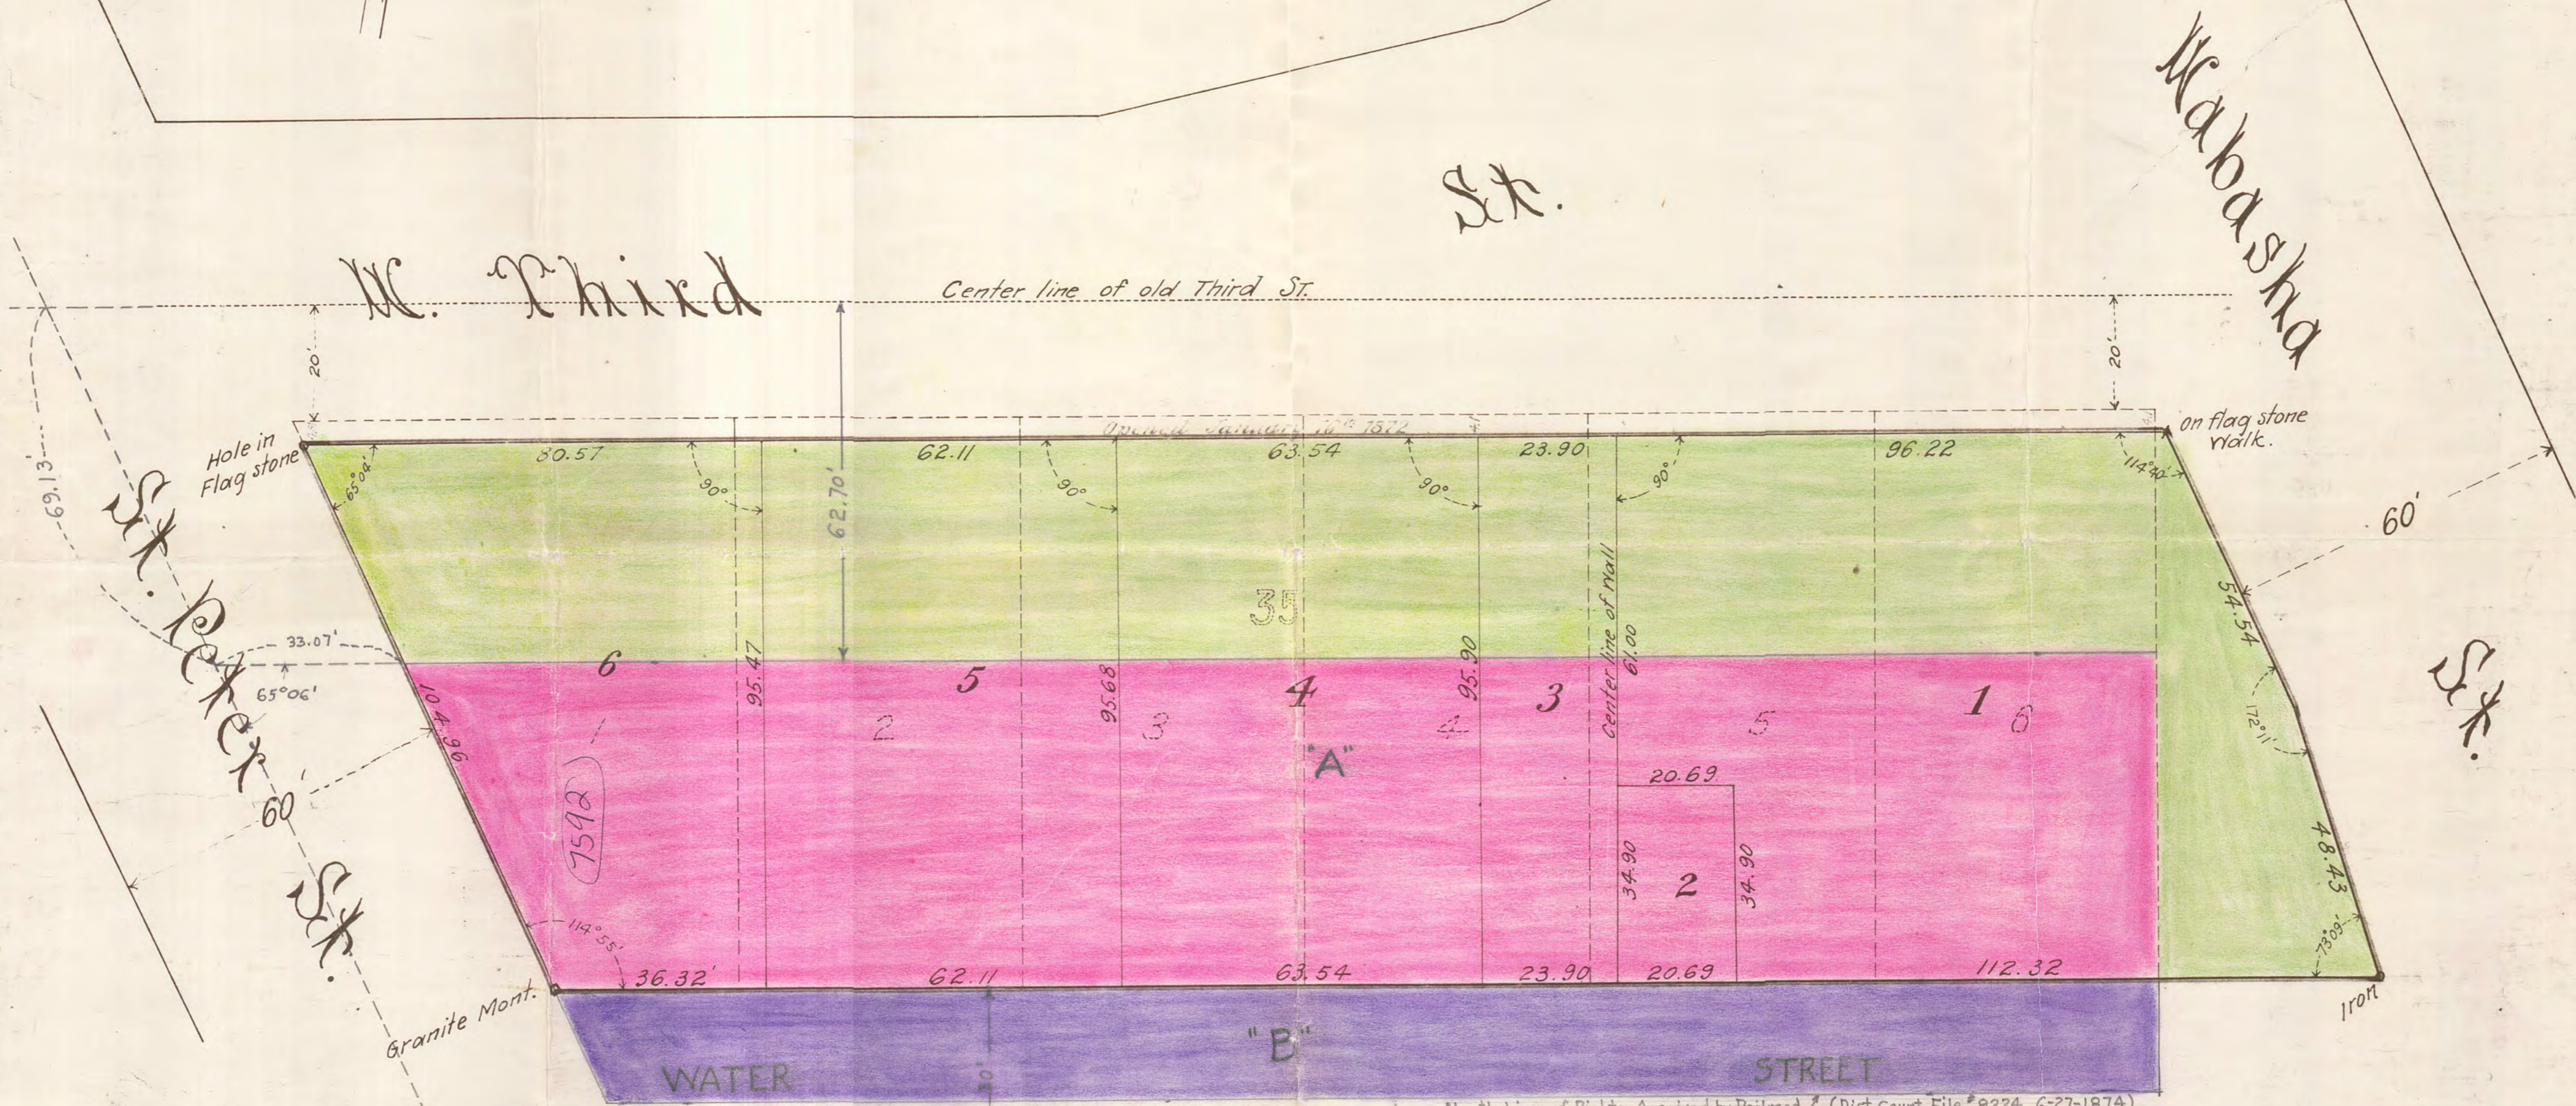

State of Minnesota }
County of Ramsey } I, W. R. Johnson County Auditor of the county of Ramsey State do hereby certify that in compliance with and according to the provisions of Section 1626 General Statutes of 1894, I have caused Block 35 St. Paul and that tract of land lying between the easterly line of said Block 35 and the westerly line of Wabasha St. to be surveyed and platted and hereafter known as "AUDITOR'S SUBDIVISION NO 25 ST. PAUL, MINN." as shown on this map. Witness my hand and seal this 13th day of May A.D. 1902.

In presence of
Silas E. Foreman } W. R. Johnson
C. E. Keller } County Auditor.

State of Minnesota }
County of Ramsey } On this 13th day of May A.D. 1902 before me the undersigned personally appeared W. R. Johnson to me well known and acknowledged that he executed the foregoing certificate as his own free act and deed.

Silas E. Foreman
Notary Public, Ramsey Co. Minn.

St. Paul, Minn April 28th 1902
I hereby certify to having surveyed and platted the property described on this map as "AUDITOR'S SUBDIVISION NO 25 ST. PAUL, MINN." and have placed monuments at the corners as hereon indicated and the same is correct.

John B. Irvine
County Surveyor.

State of Minnesota }
County of Ramsey } On this 12th day of May A.D. 1902 before me the undersigned personally appeared JOHN B. IRVINE to me well known and acknowledged that he executed the foregoing certificate as his own free act and deed.

F. L. Breen
Notary Public Ramsey Co. Minn.

Accepted and approved this ... day of ... A.D. 1902.

J. H. Hoffman } Plat
Commissioners.
City Engineer.

Accepted by the Common Council of the City of St. Paul on the ... day of ... A.D. 1902.

City Clerk.

3, 4, 5 / Aud 25
are Registered
7592