
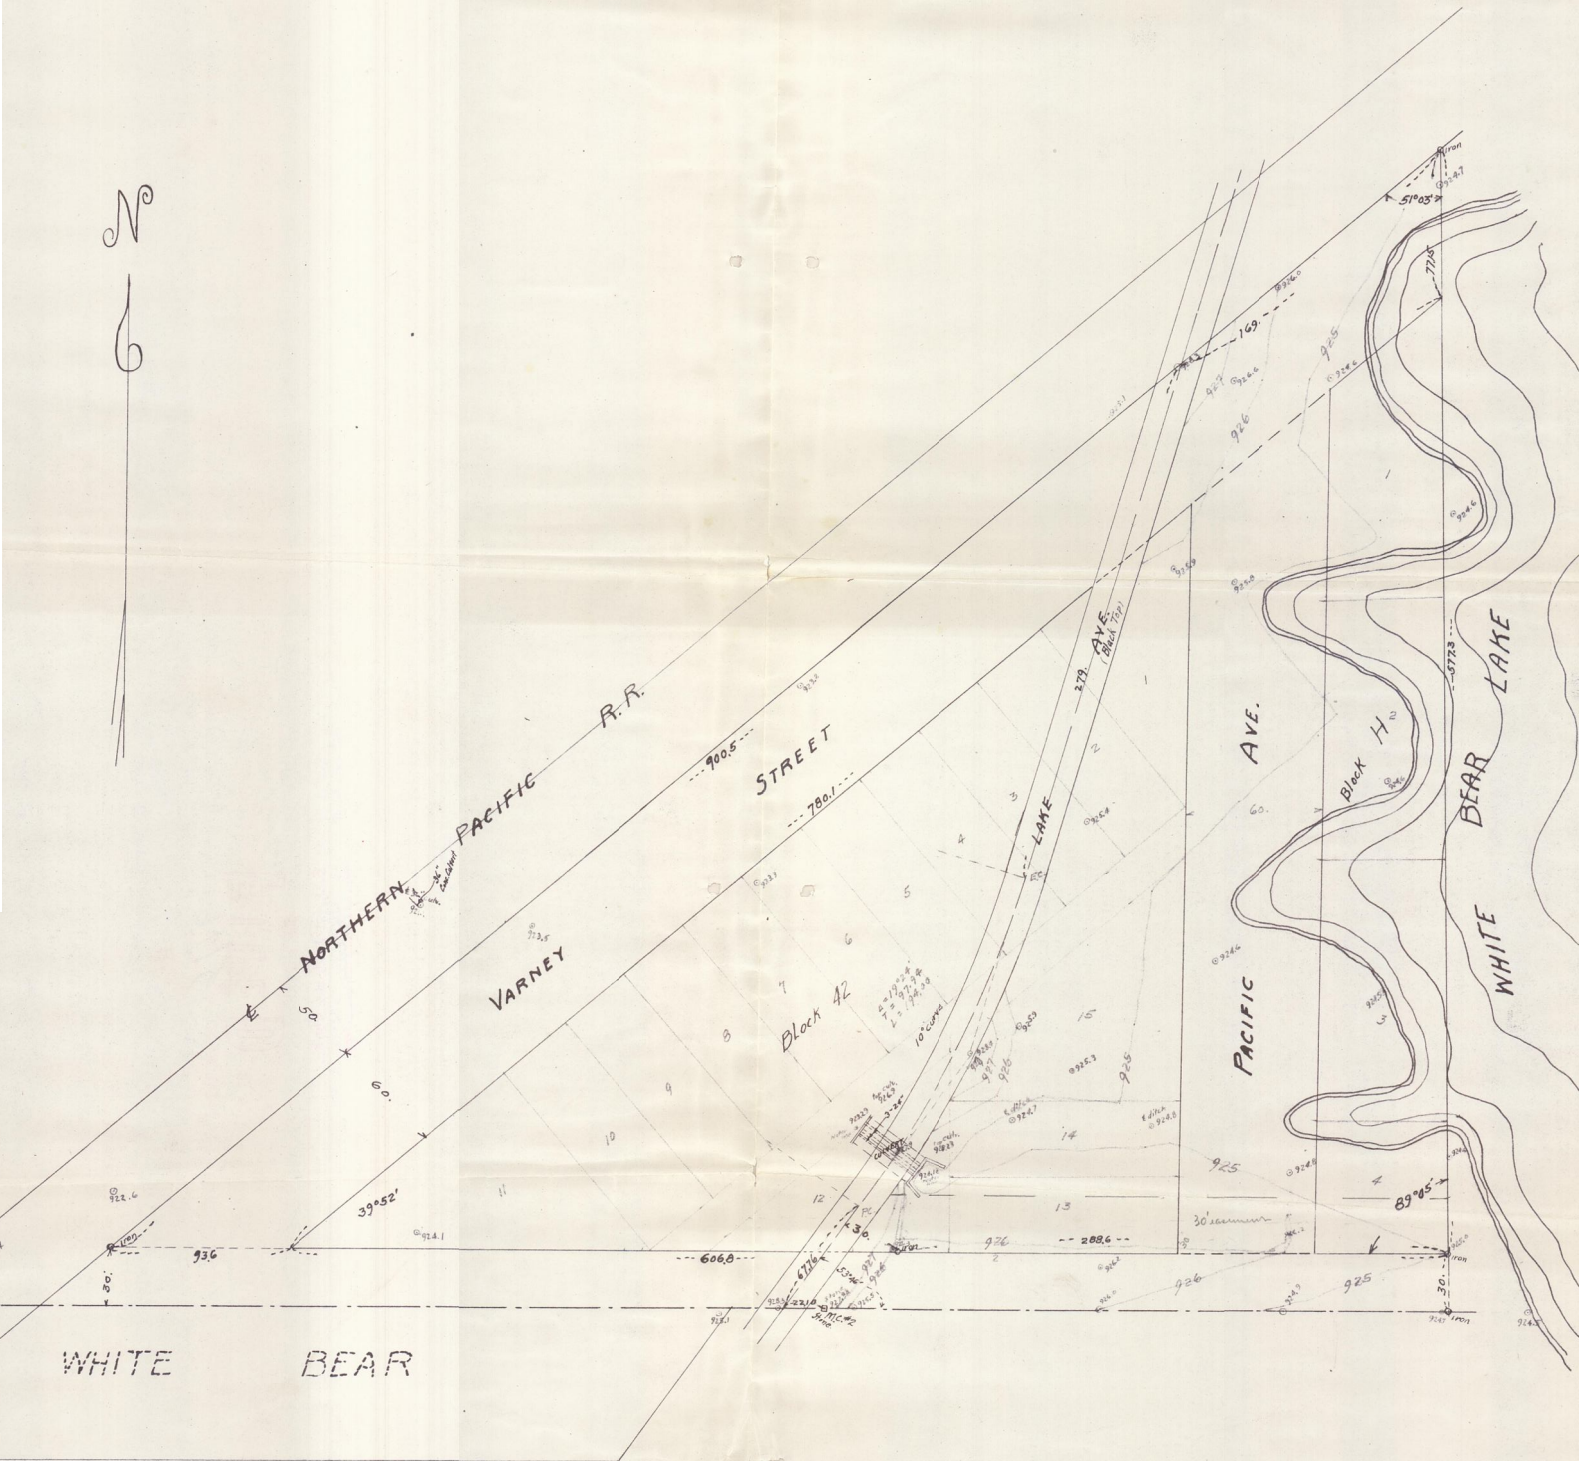


Blocks 42 AND H - WHITE BEAR BEACH

Scale 50 ft. per inch
April 1948

Paul R. M'Lagan
Registered Land Surveyor.

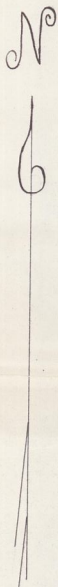

9116