

S. E. 1/4 Sec. 19--29--22

DAWSON'S LAKE COMO & PHILEAS AVE. ADD.

E. ARLINGTON

AVE.

SHERWOOD AVE. 60

E. COTTAGE AVE. 60

CLEAR AVE. 60

E. HYACINTH AVE.

E. HYACINTH AVE.

HYACINTH AVE.



NORPAC ROAD ROAD PLAT NO. 3

E. MARYLAND

E. MARYLAND AVE

E. MARYLAND AVE.

E. MARYLAND WESMINSTER ADD.

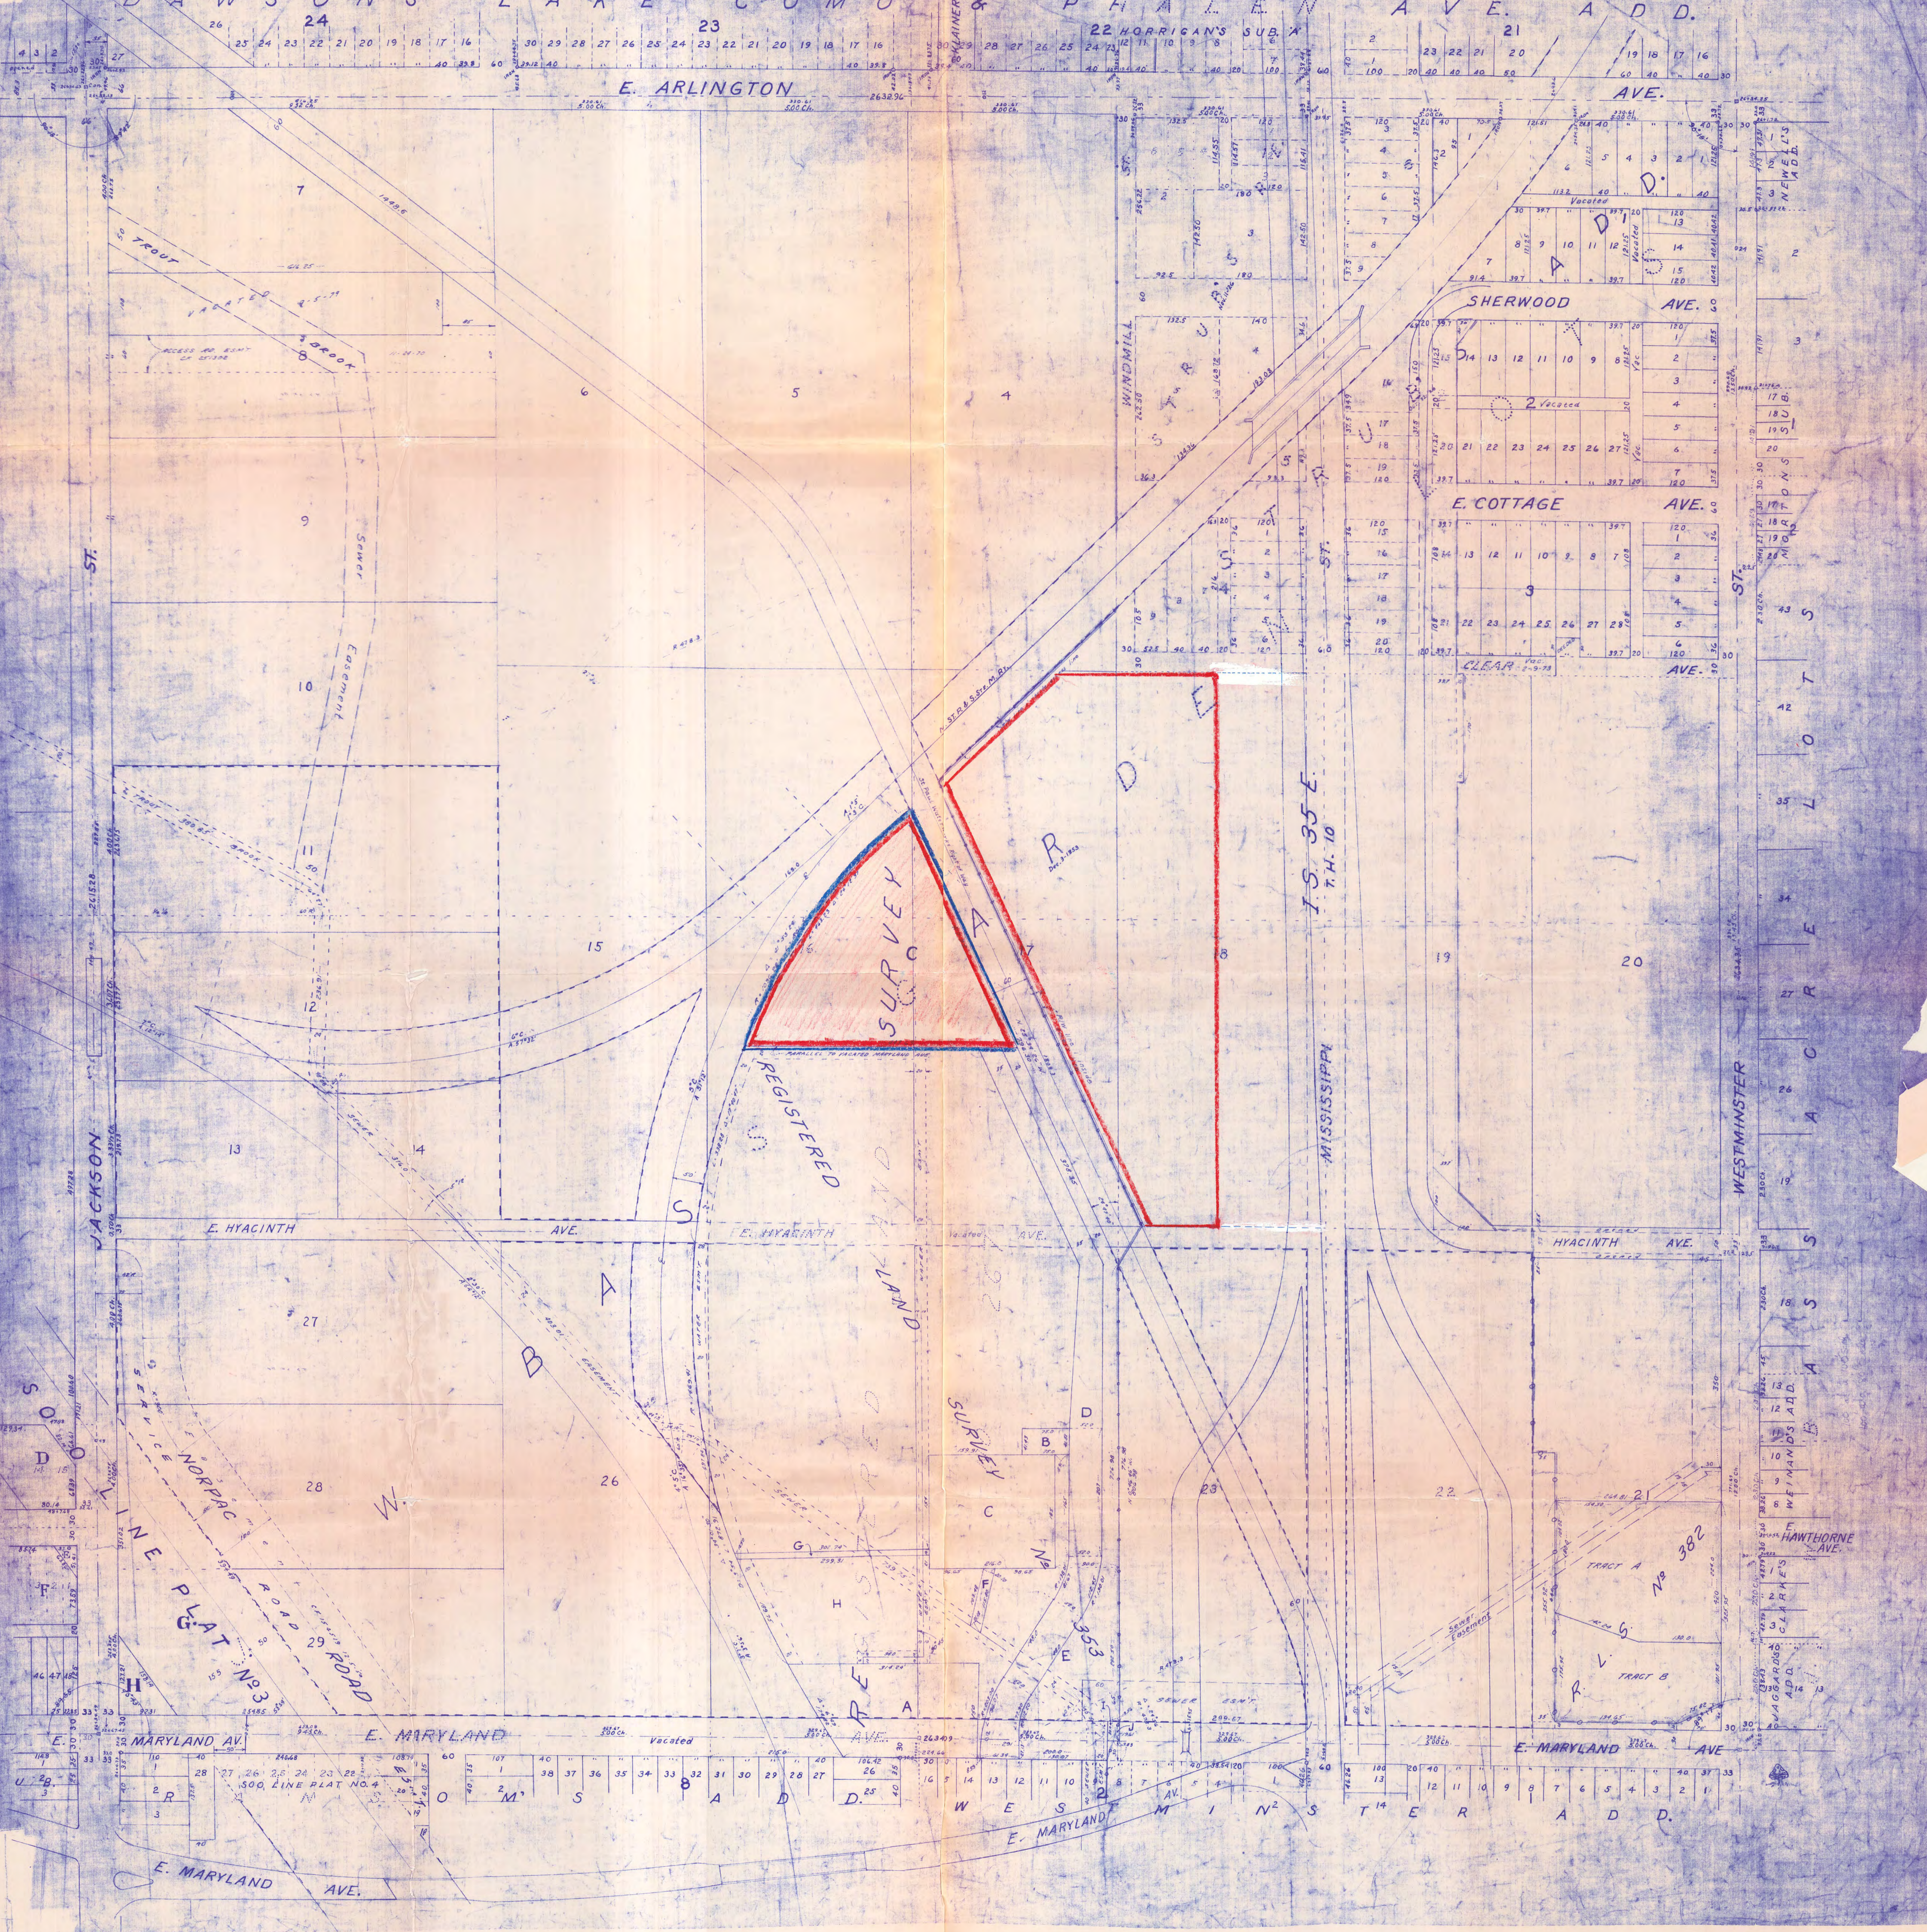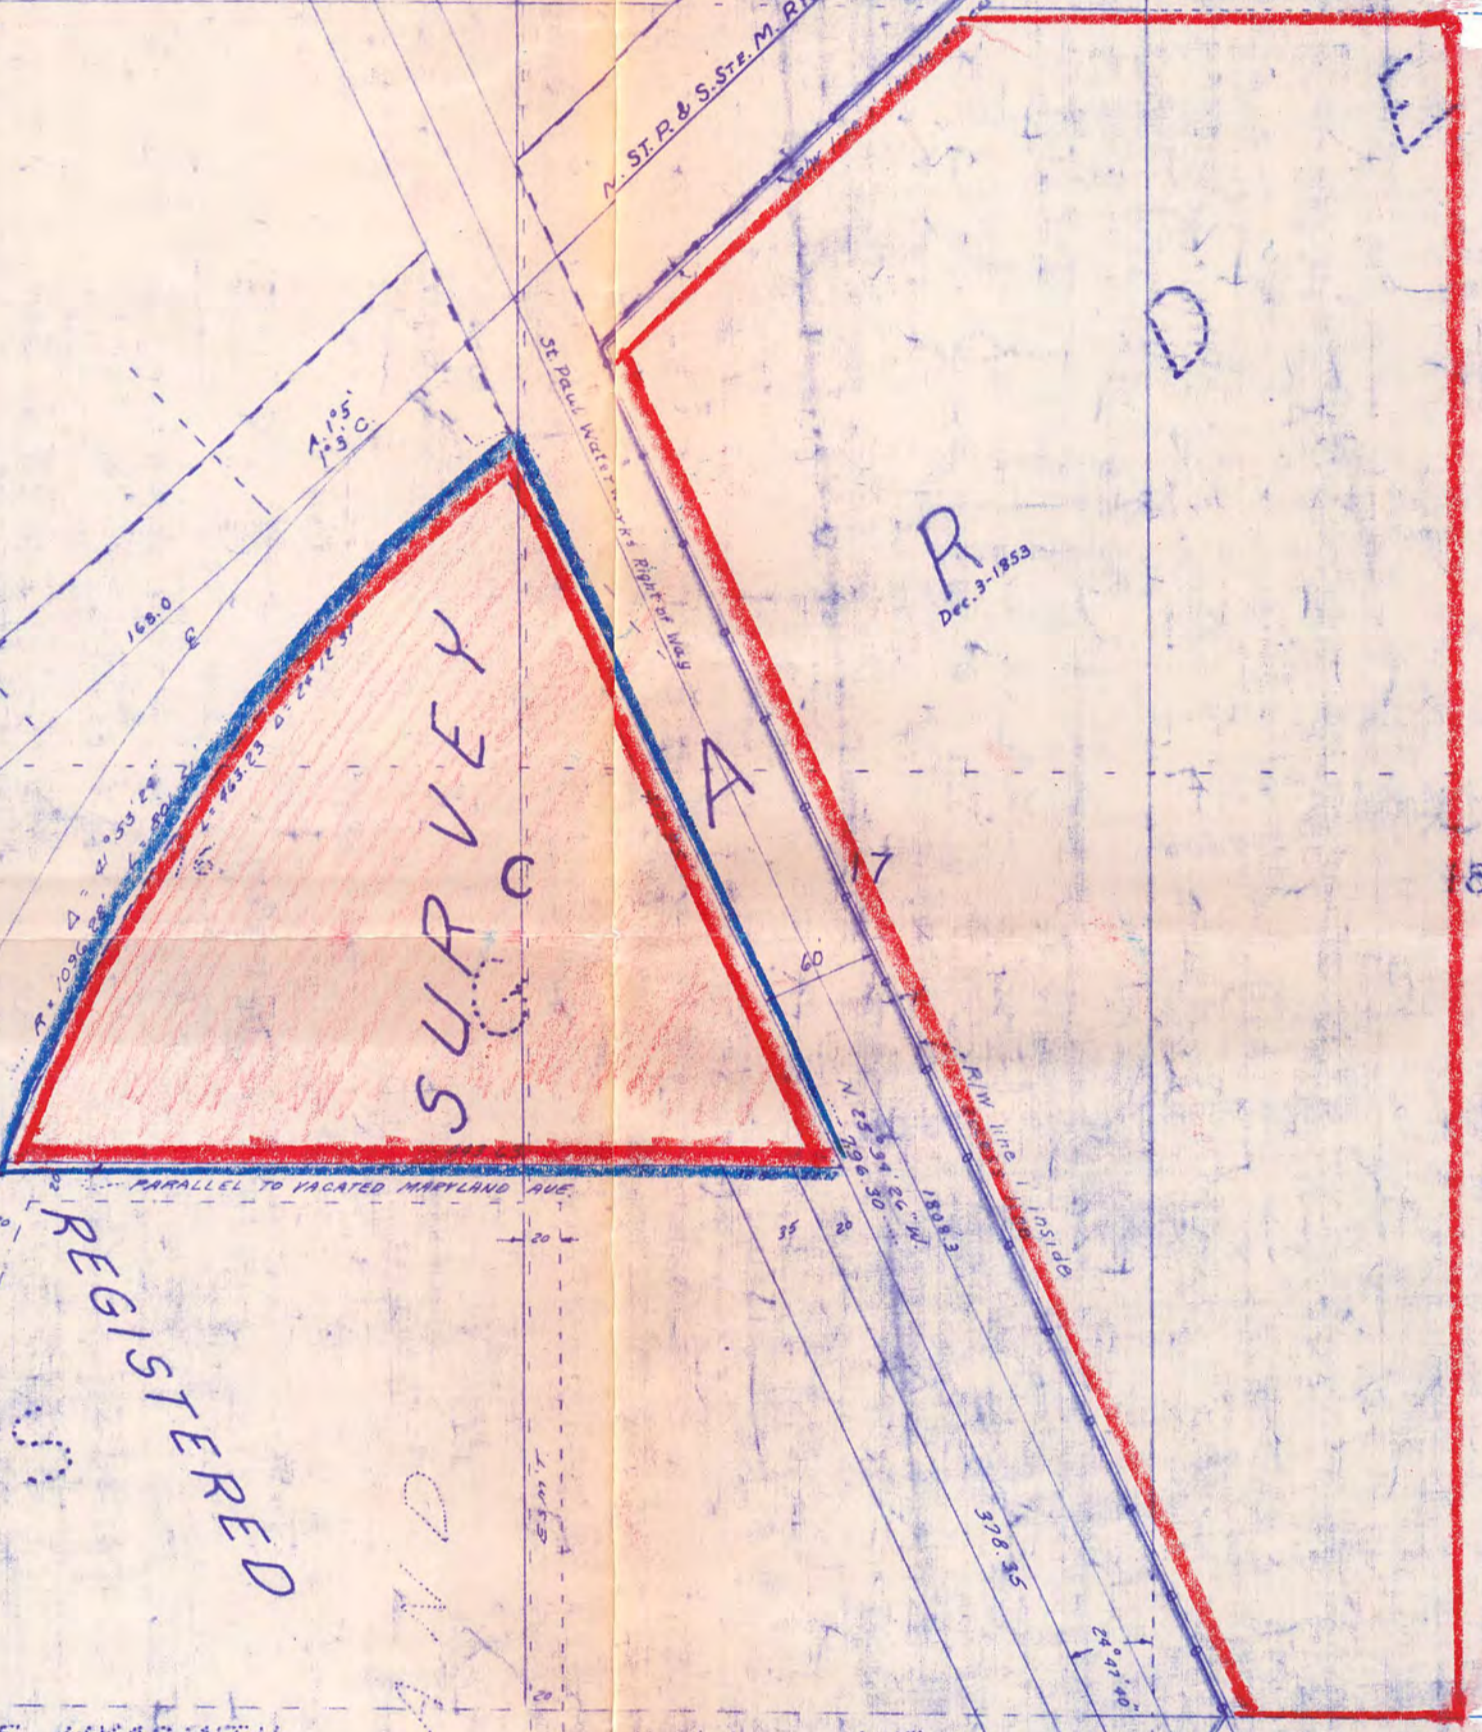

CO-A-1110

