

Township PS  
1314

THE NORTH ST PAUL LAND CO'S RE.

OF  
LOTS 7, 8, 9, 10 AND 11 OF BLOCK II  
NORTH ST PAUL PROPER


SCALE: 1 INCH = 50 FT

73,081

. indicates iron monuments

Parish & Co. Surveyors

D. B. Ogden 1887  
Surveyor

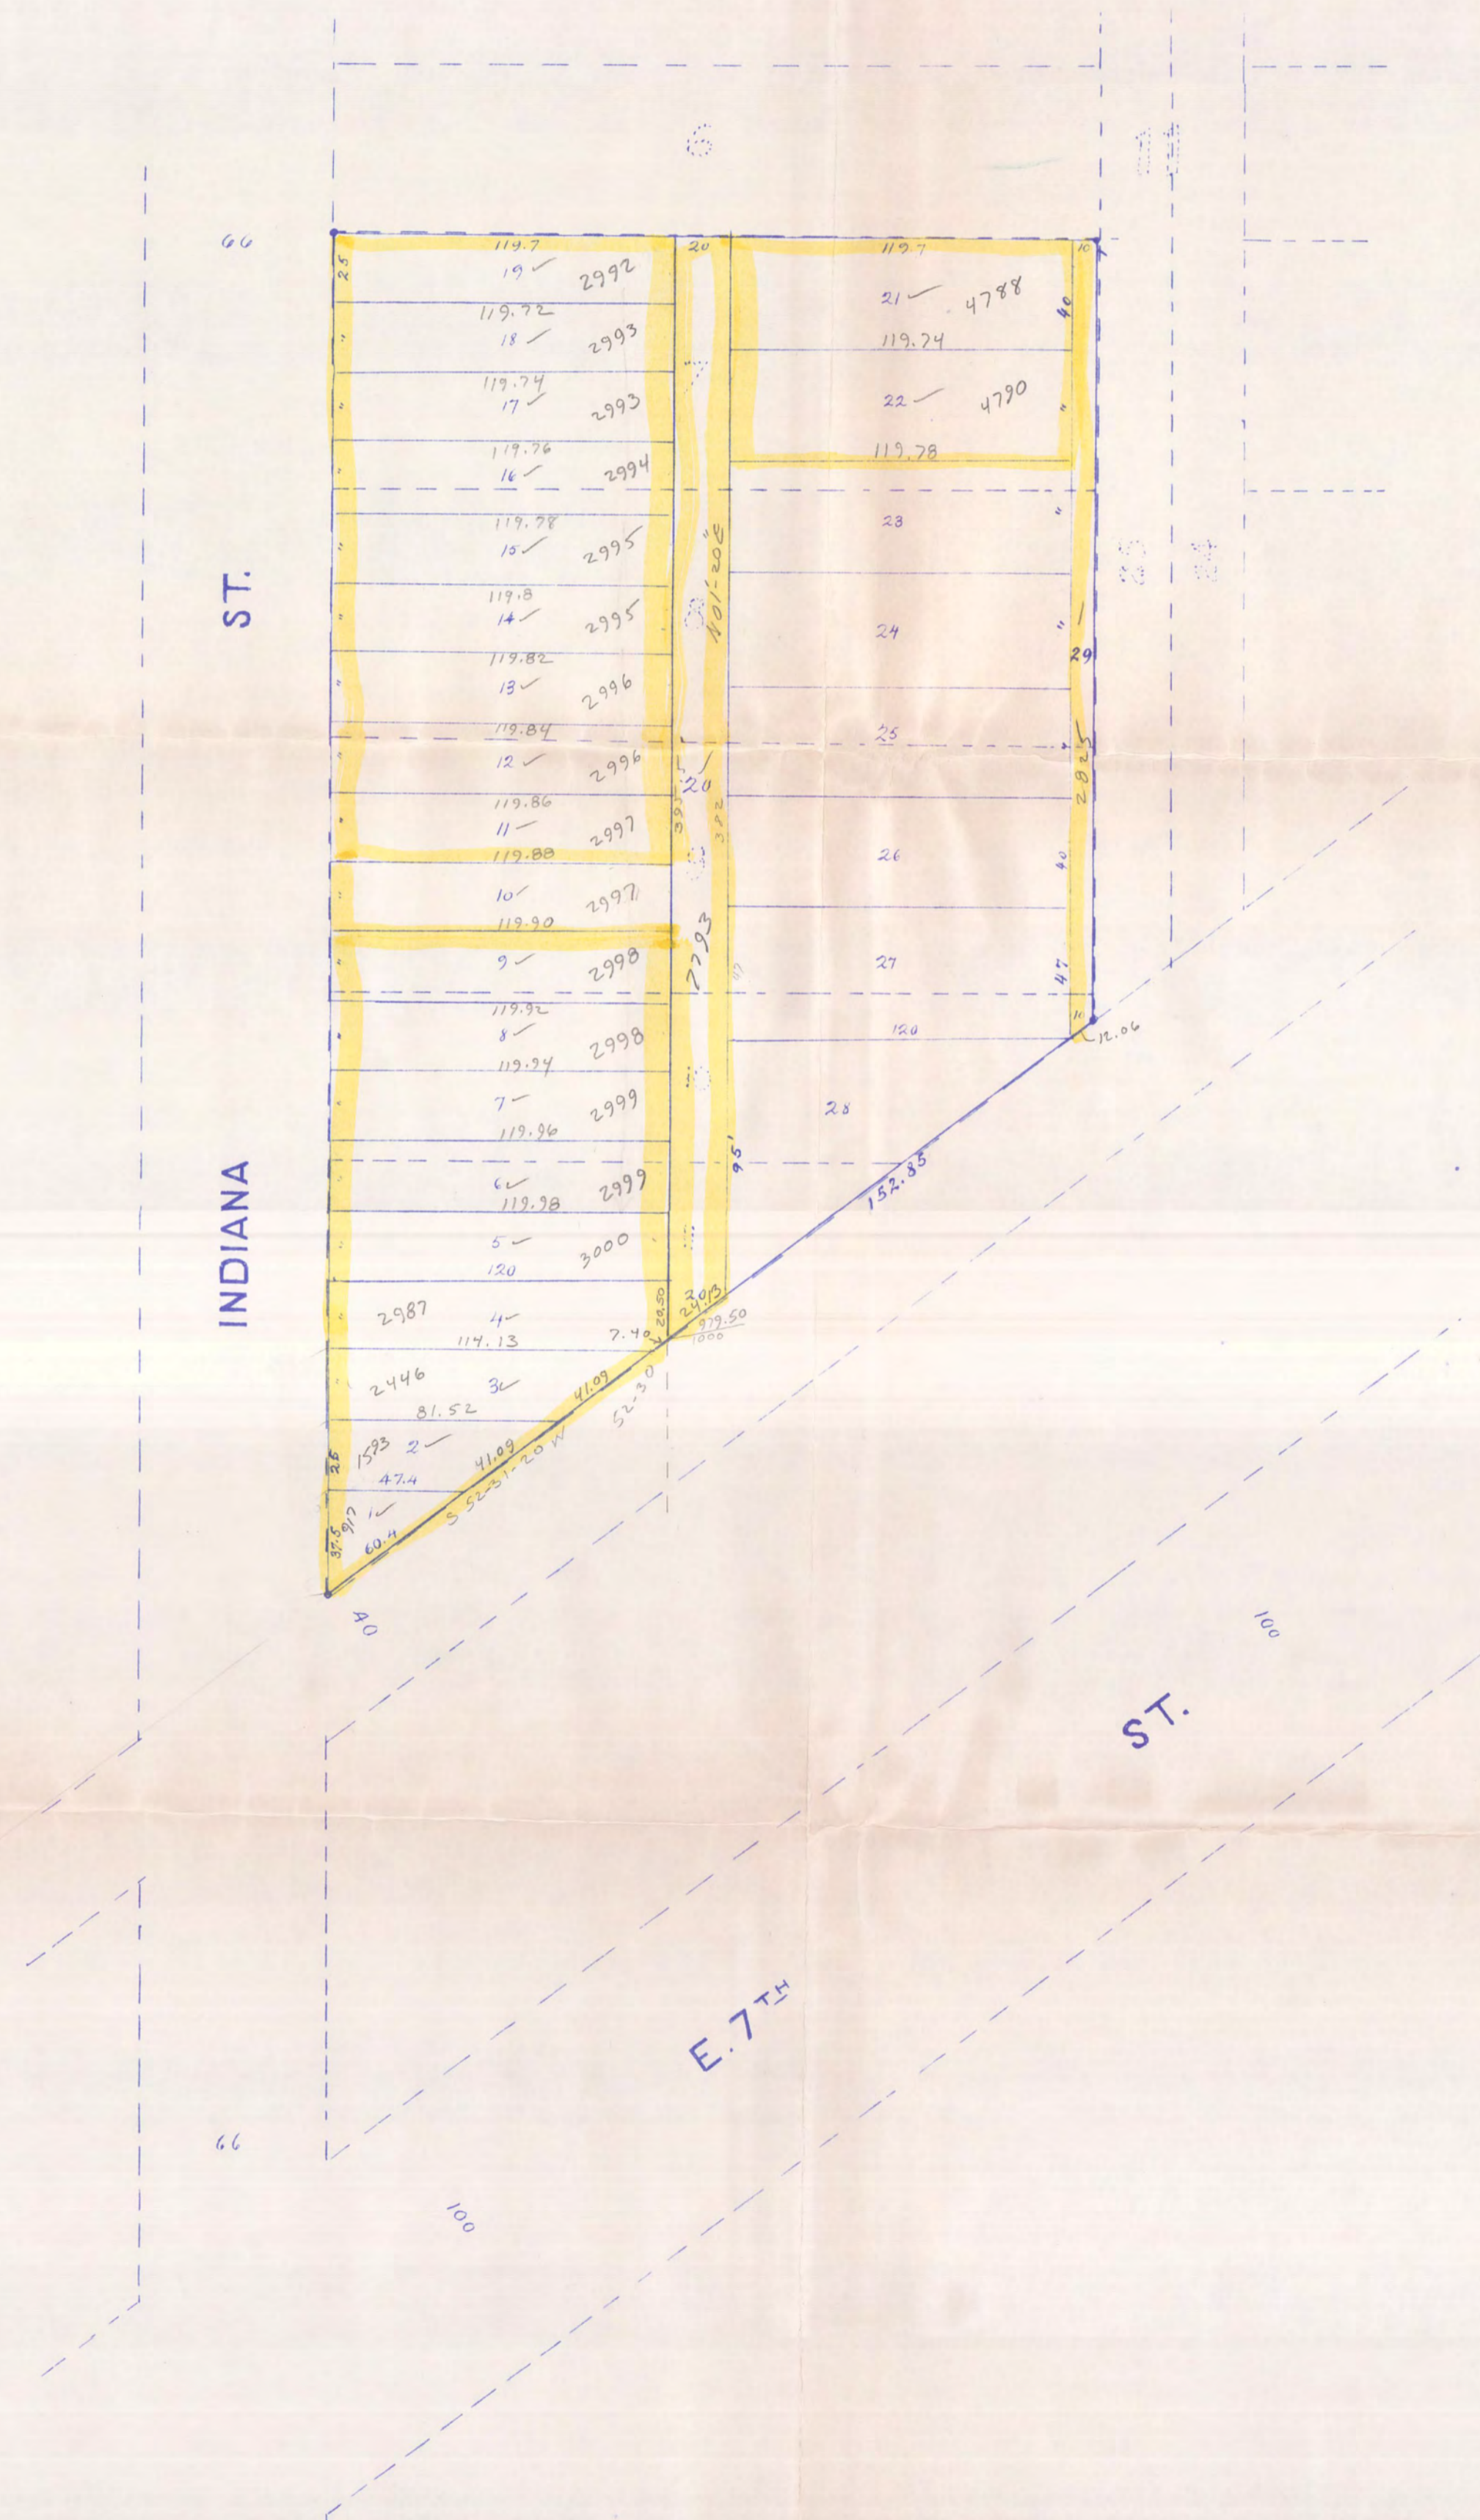


# NORTH ST PAUL PROPER

200 FT = 1 INCH

• indicates iron monuments

D.M. Gerhard, Surveyor 1887

Sec. 12 T.29 N. R. 22 W. 4<sup>th</sup> pr. Mer.

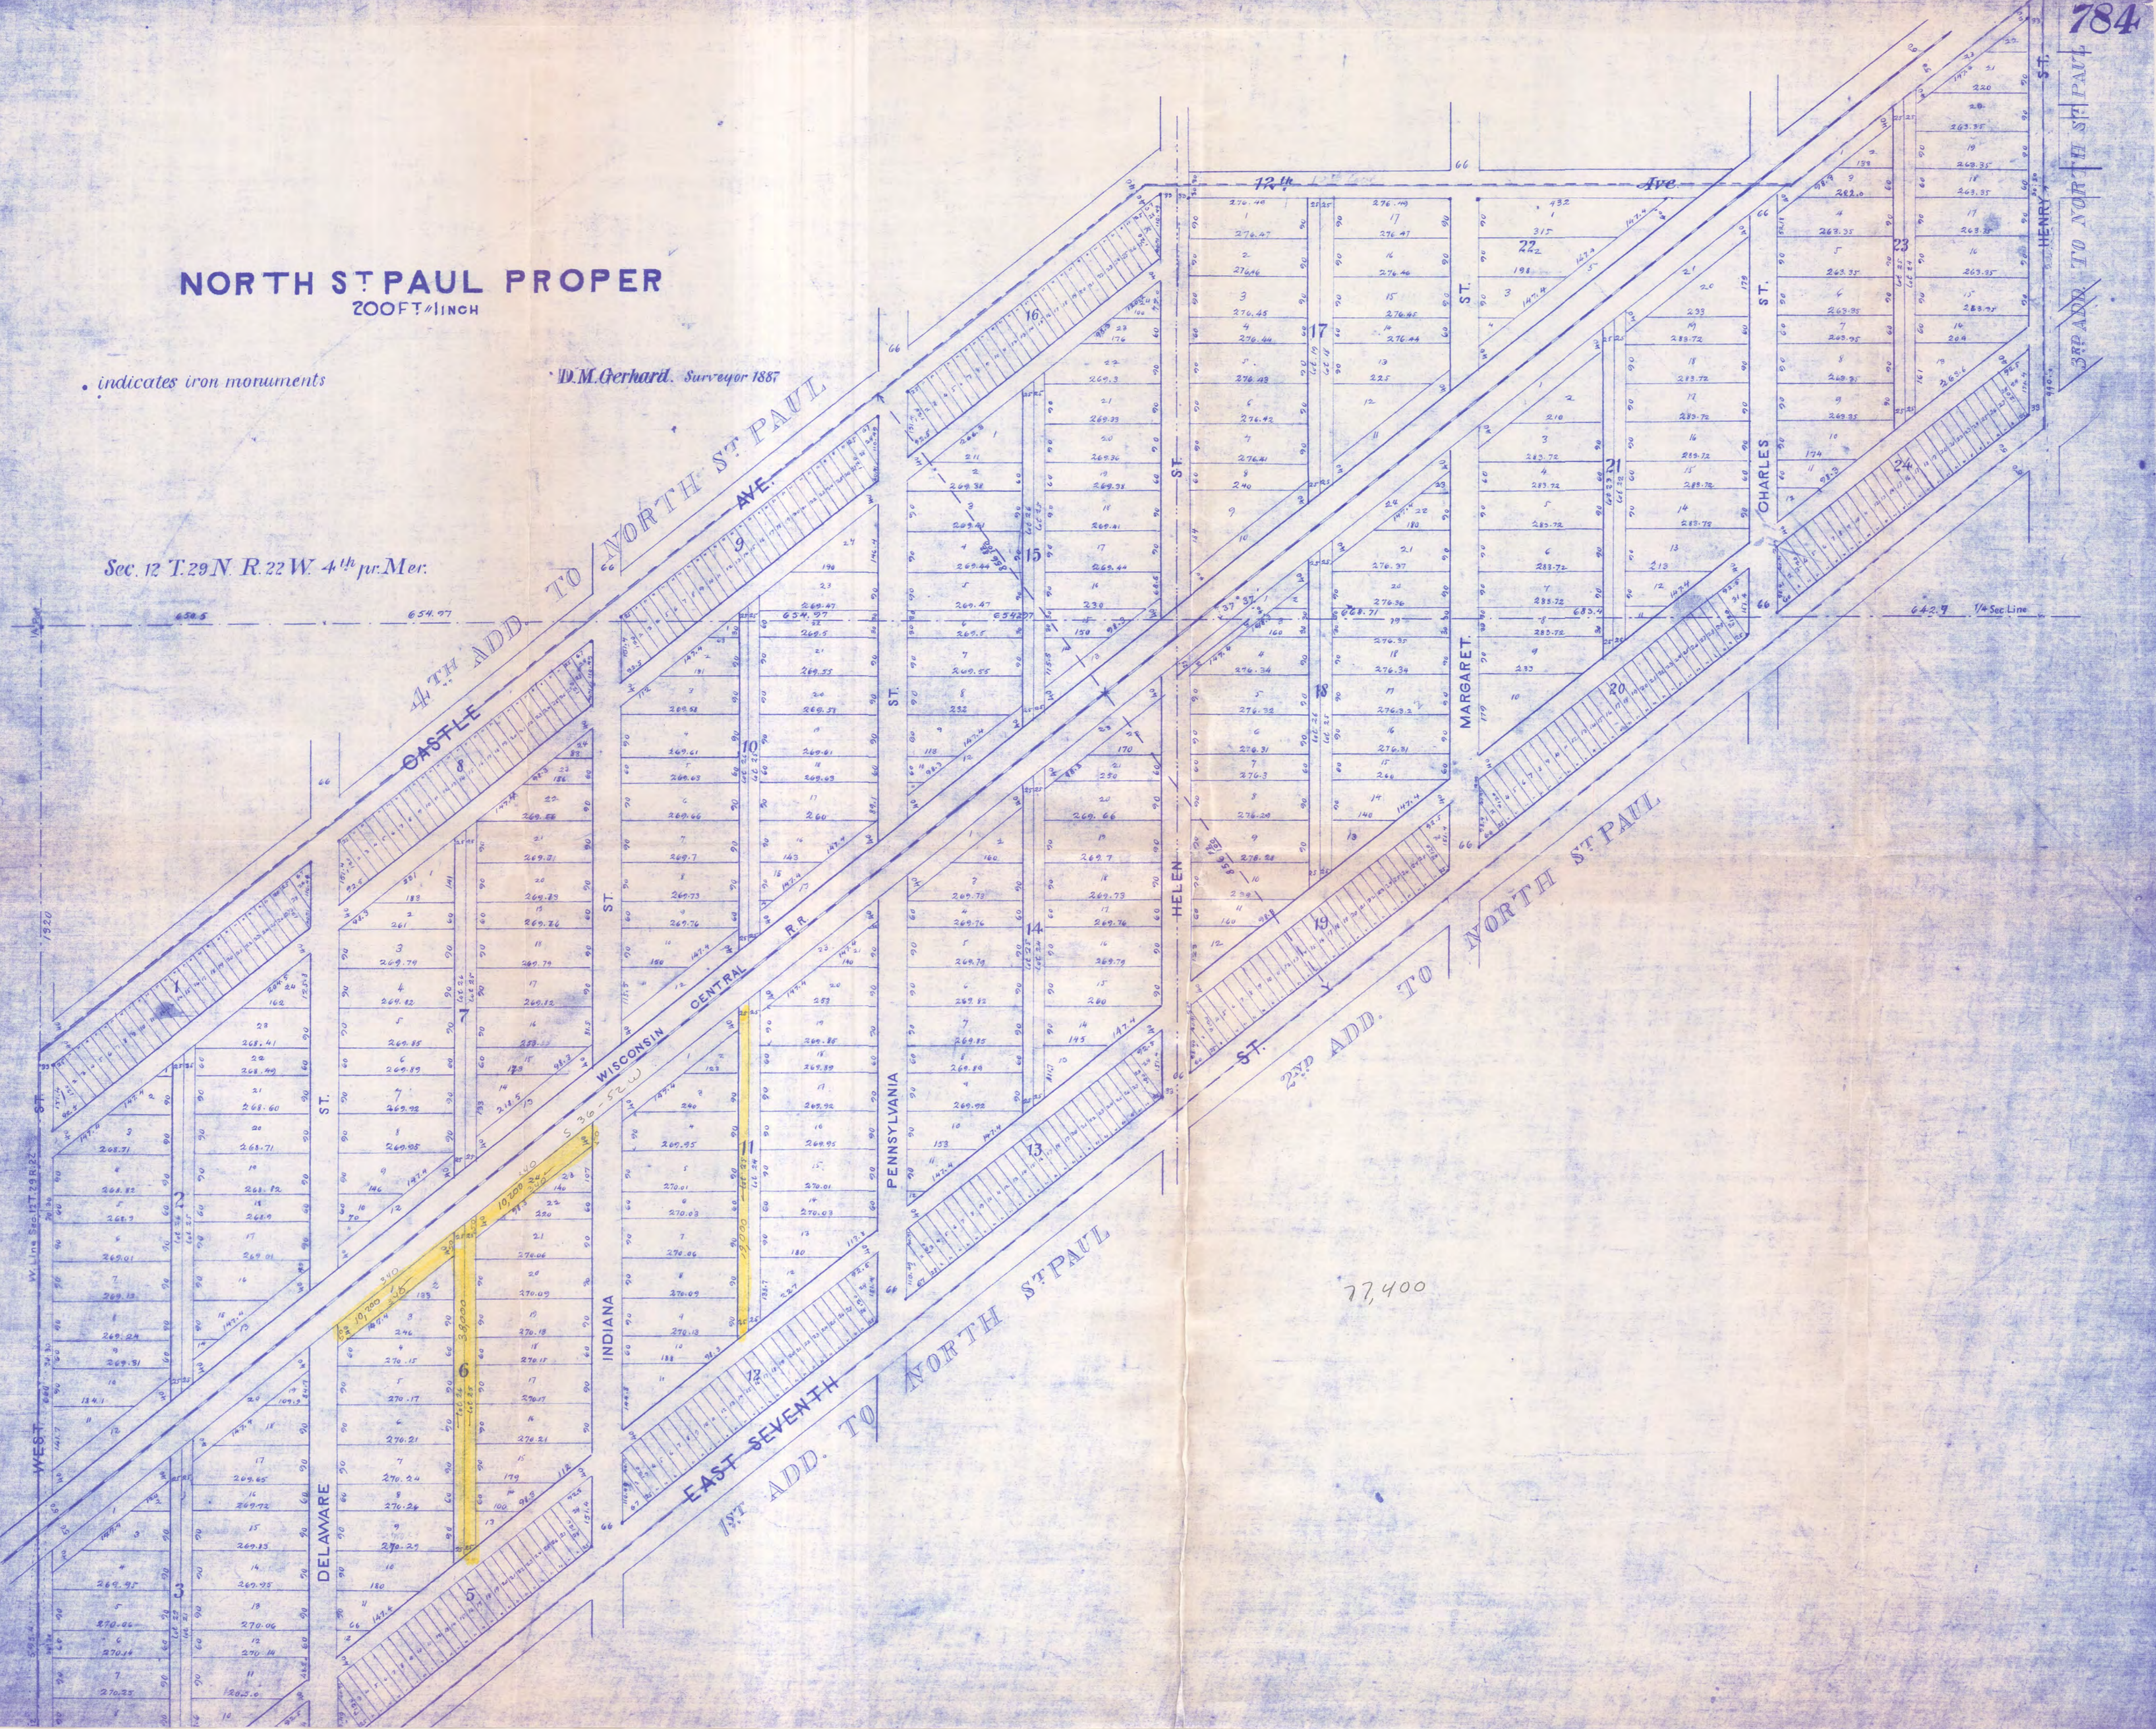

77,400

# THE NORTH ST. PAUL LAND CO.'S


RE. OF LOTS 10 TO 19 (INCL.) OF BLK. 3 AND LOTS 22 TO 23 (INCL.) BLK. 6

## NORTH ST. PAUL PROPER

100 FT. = 1 INCH

D.B. Ogden, Surveyor 1889

*• indicates iron monument*

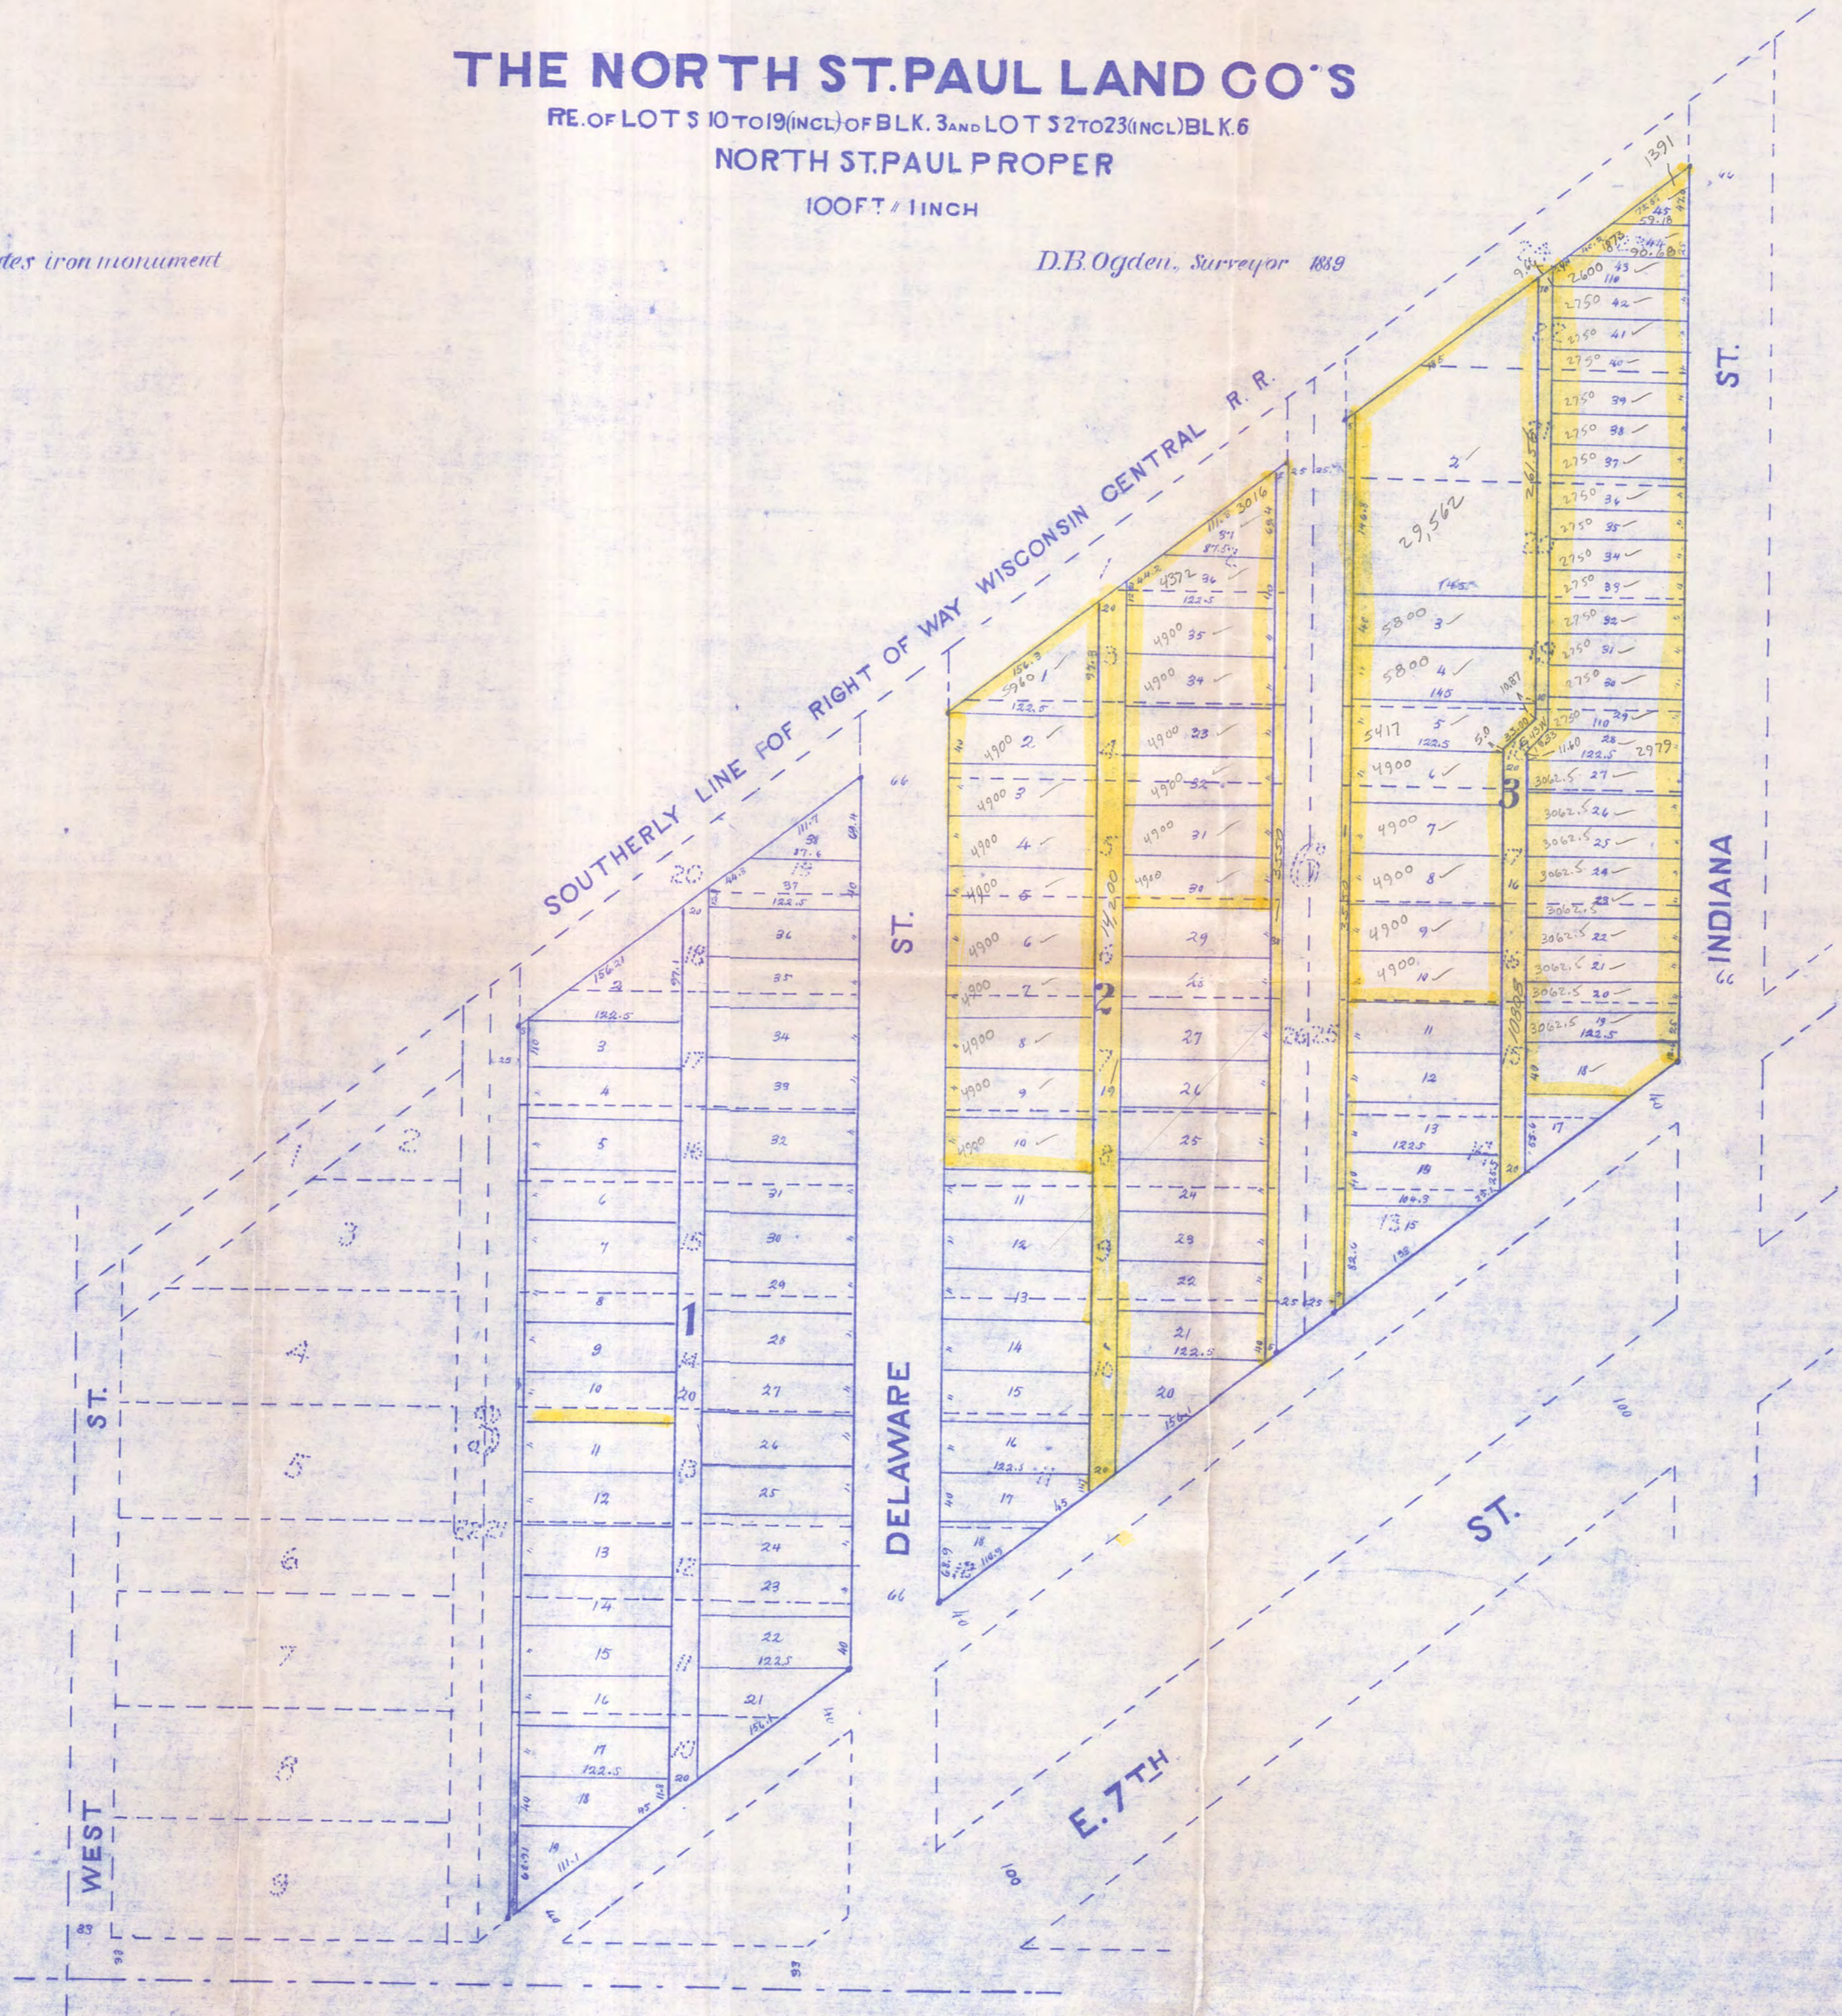

264,941

6005  
1897.5