


SURVEY FOR: ST. PAUL SAW COMPANY

Description not furnished by owner

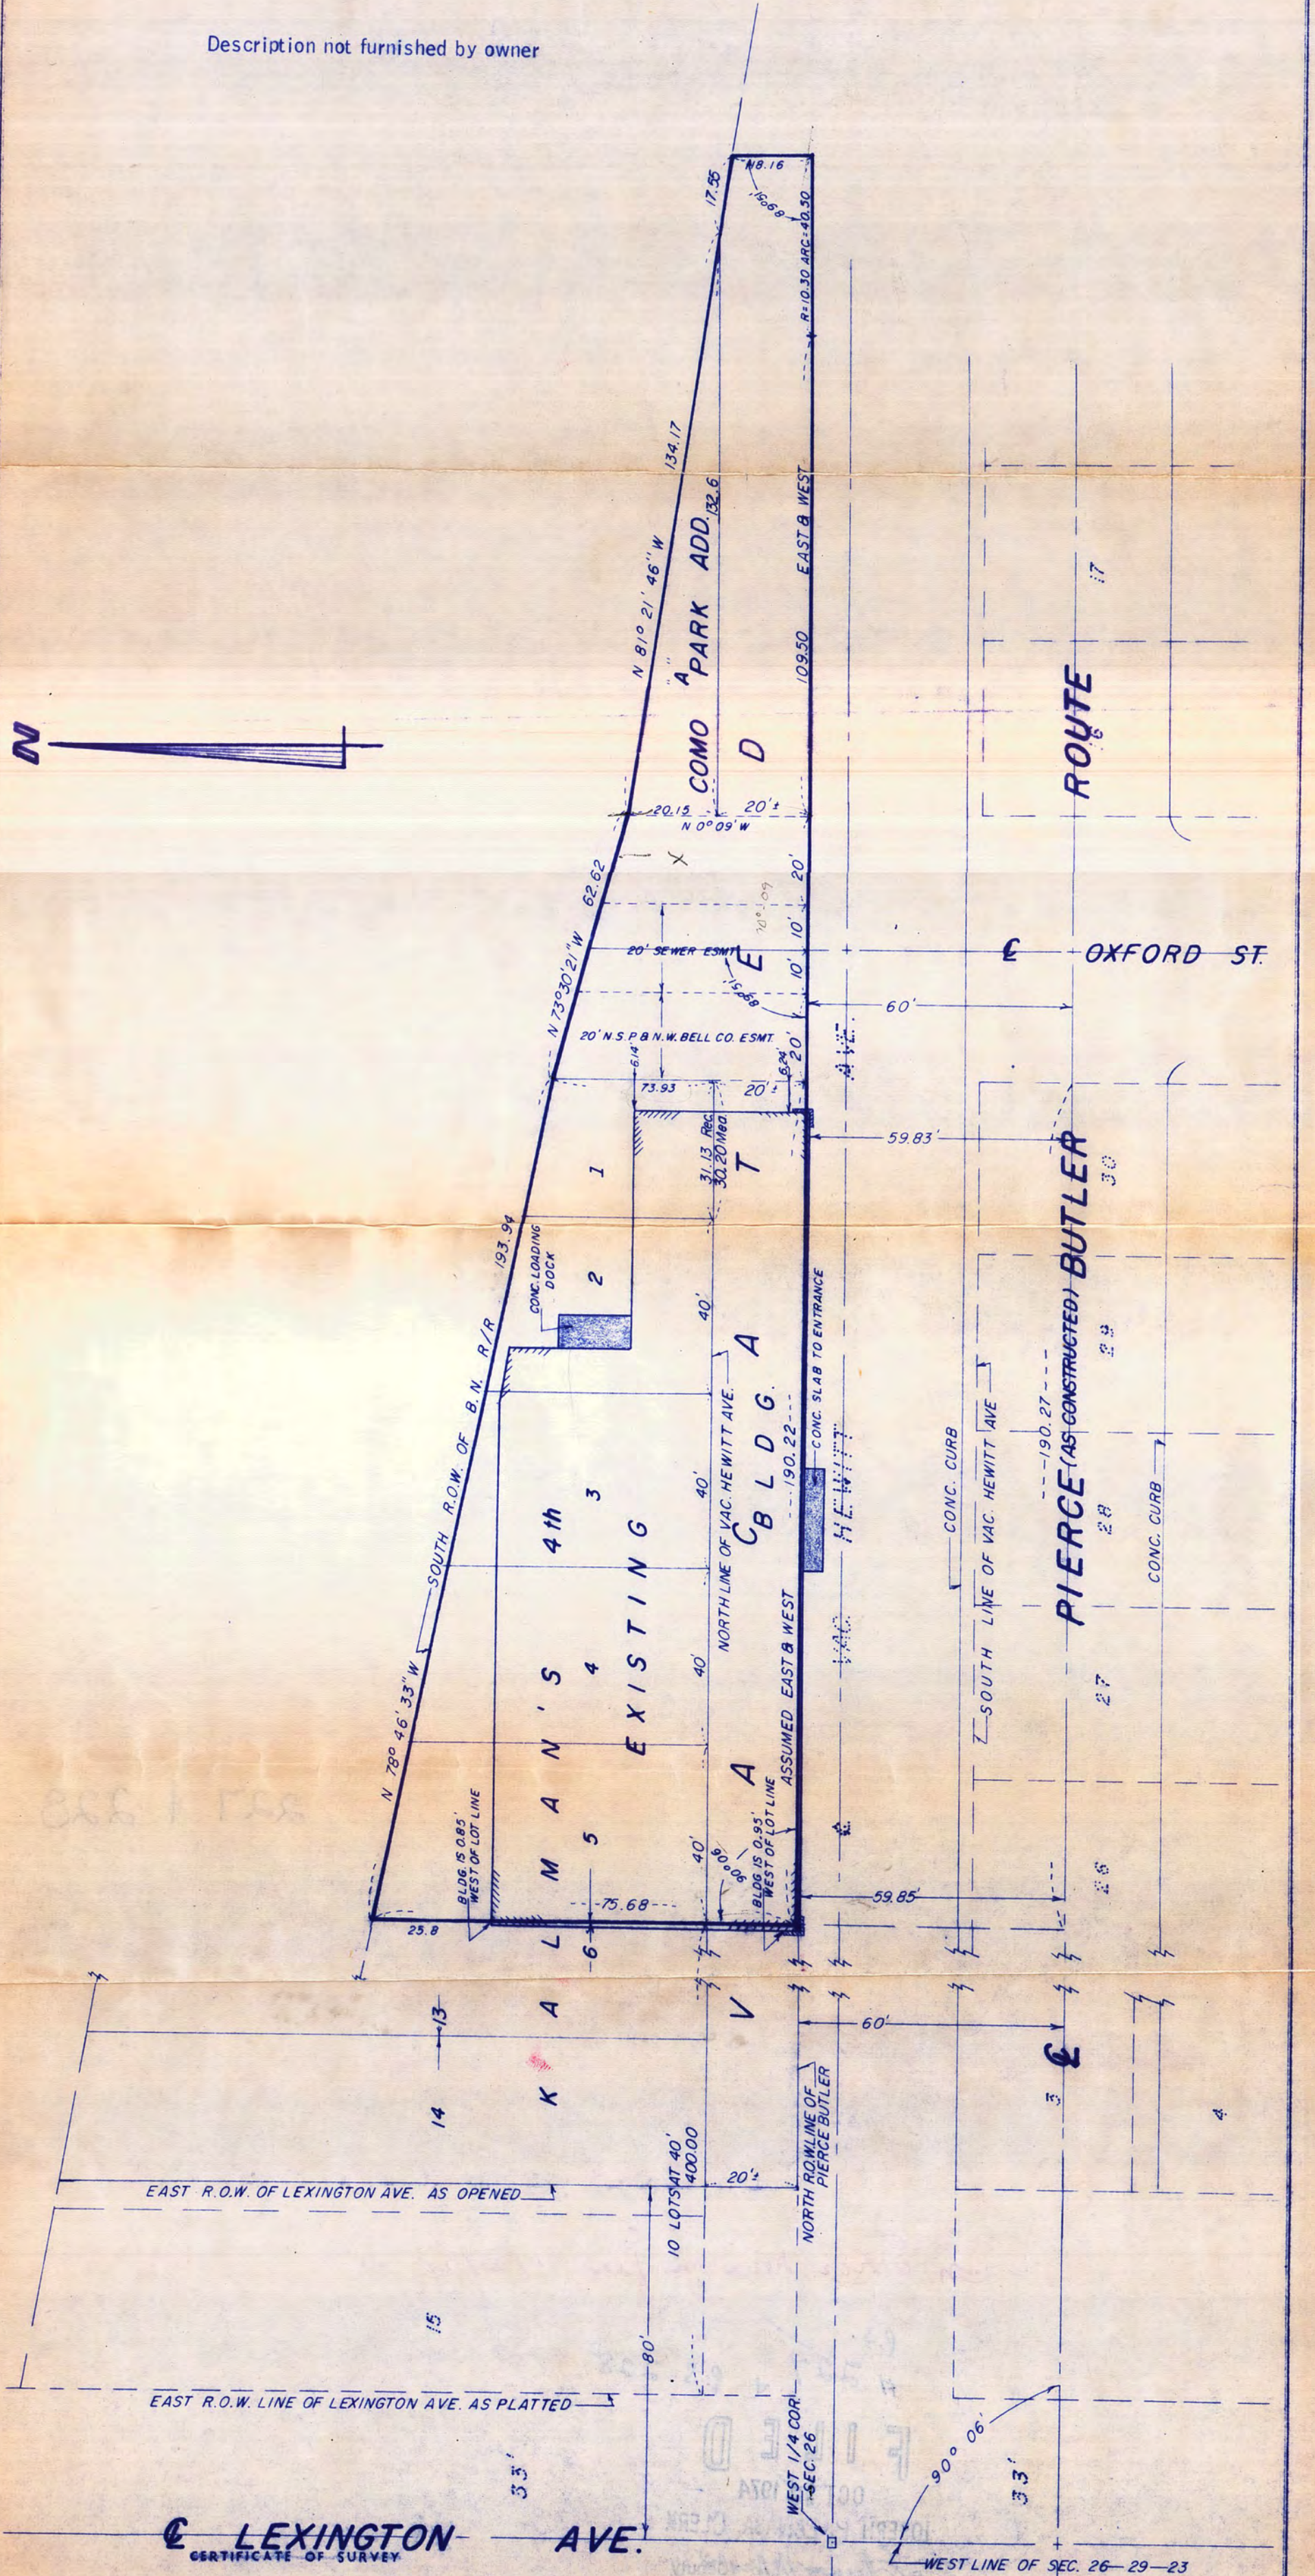

LEXINGTON AVE.

CERTIFICATE OF SURVEY

I hereby certify that on FEB. 7, 1974 I surveyed the property described above and that the above plat is a correct representation of said survey

Signed *Warren I. Forsberg*

Indicates from Monument
Scale 1 inch = 30 feet


LAKE & LAND SURVEYING COMPANY

WARREN L. FORSBERG, Registered Land Surveyor

2141 E. 5th Street
St. Paul, Minn.
55119

SURVEY FOR: ST. PAUL SAW COMPANY

FOR DESCRIPTION SEE SHEET 2 OF 2

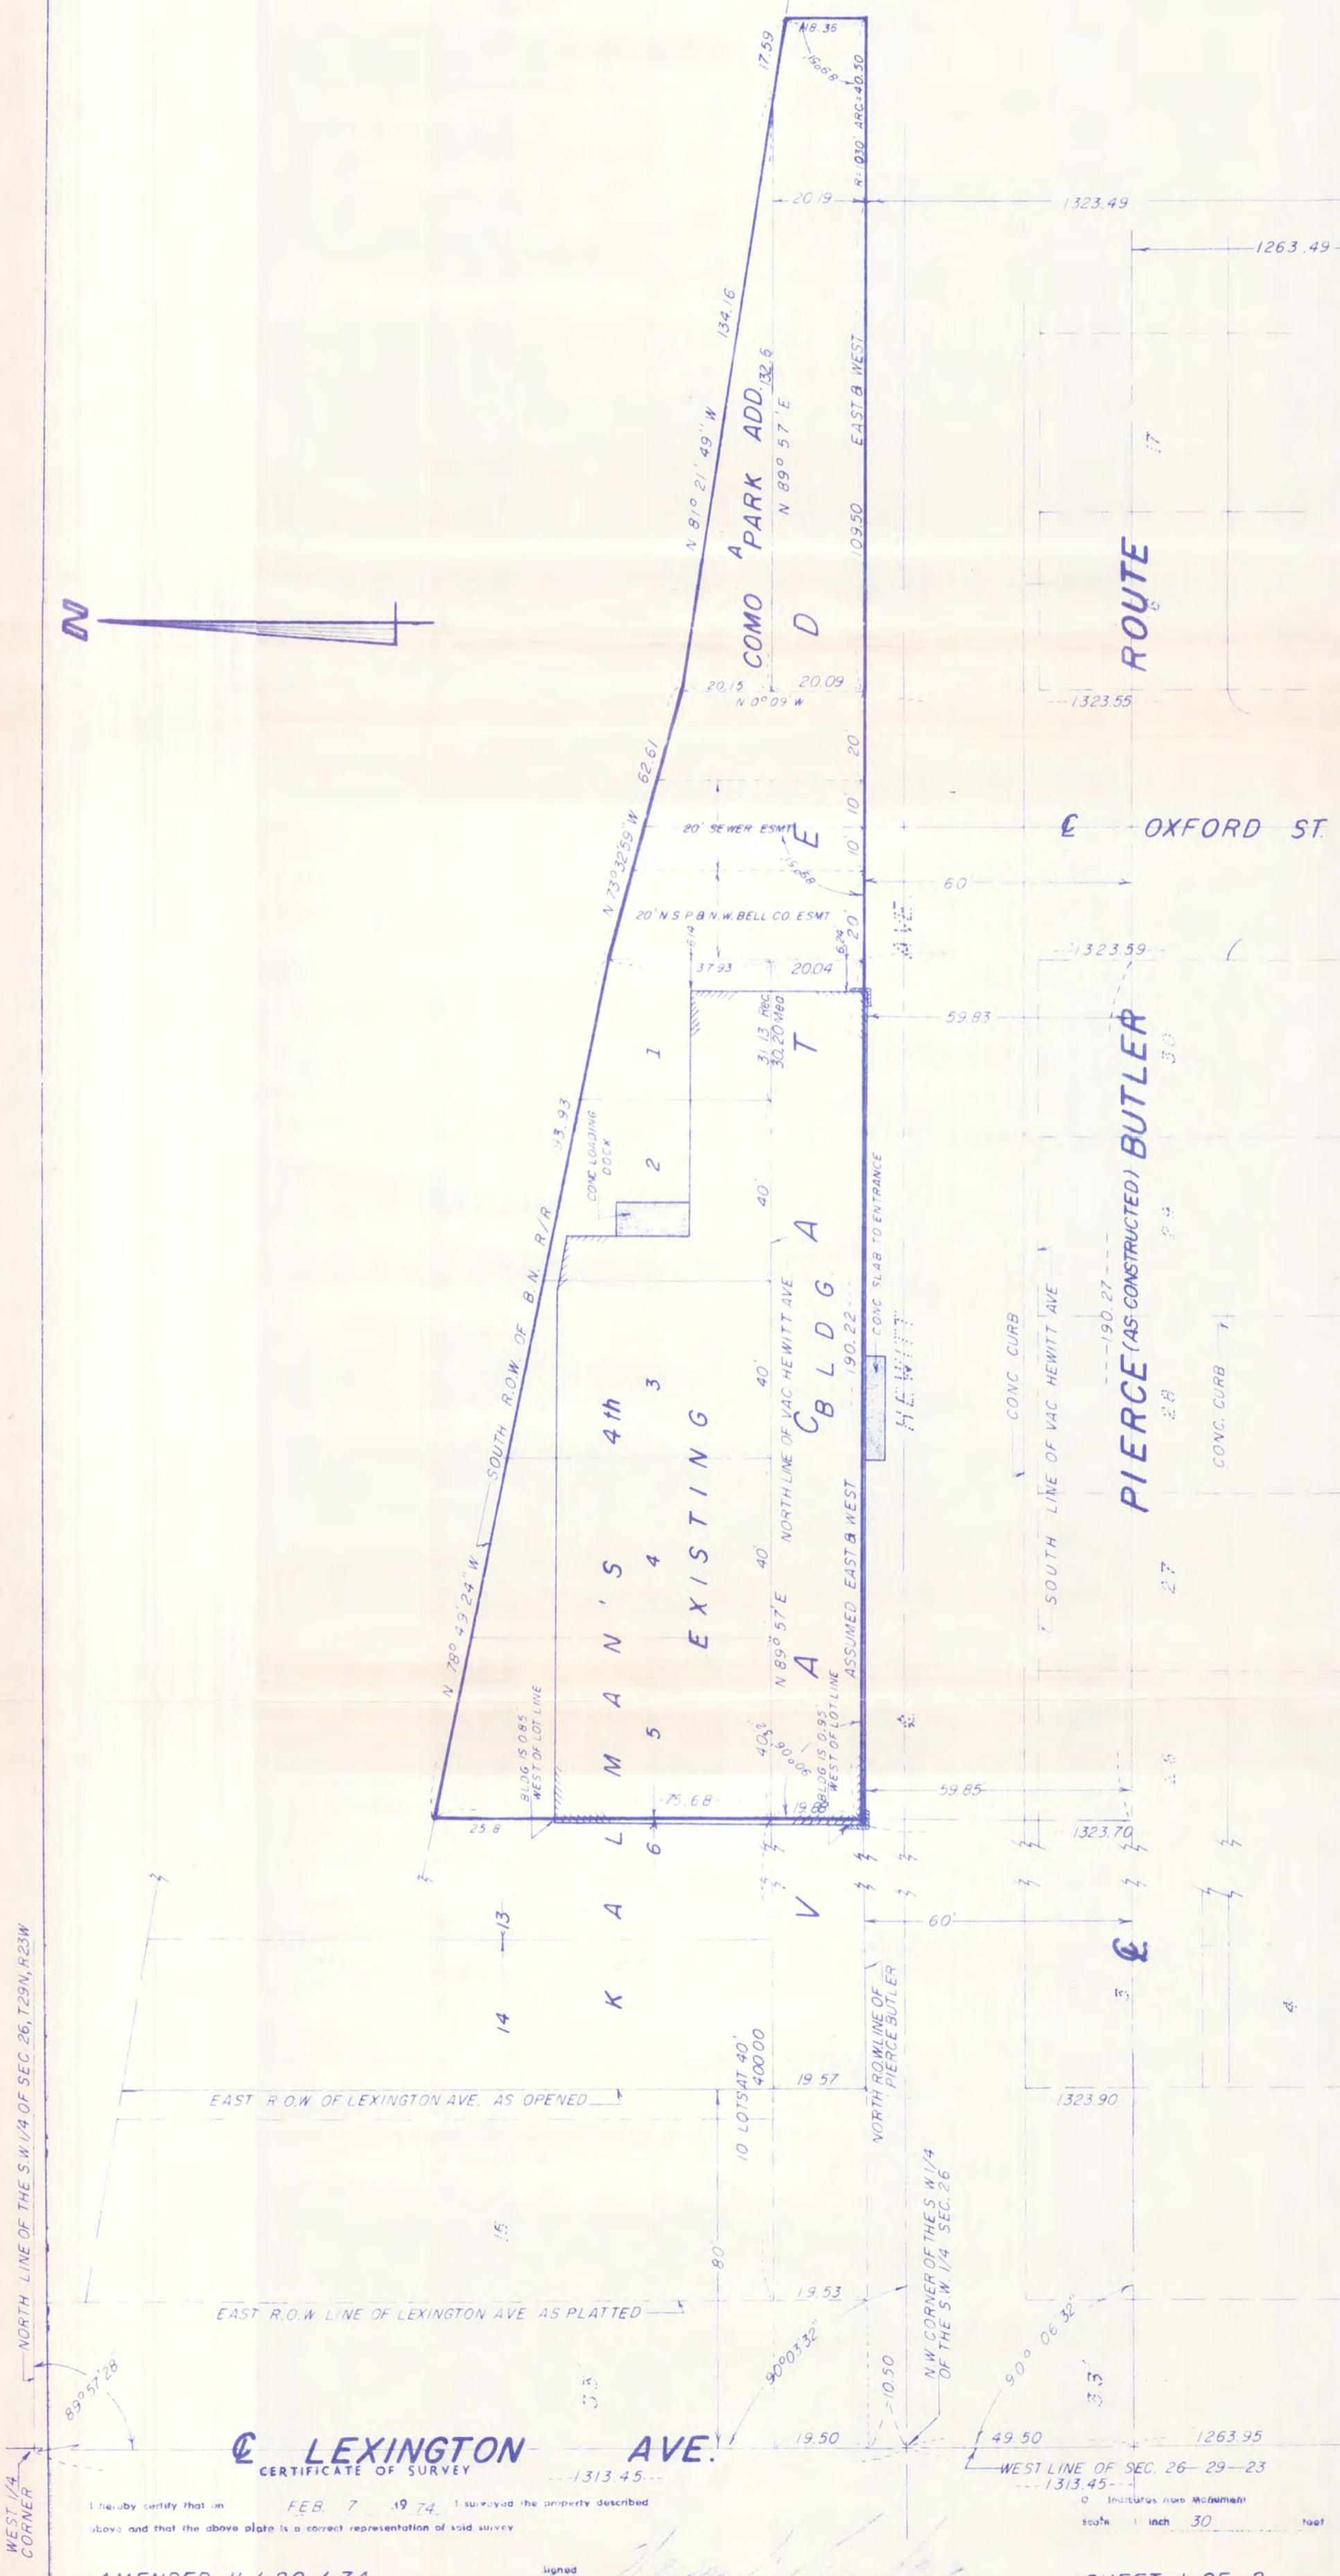

LEXINGTON AVE.
CERTIFICATE OF SURVEY

I hereby certify that on **FEB. 7, 1974**, I surveyed the property described above and that the above plate is a correct representation of said survey.

Signed *Warren L. Forsberg*

Scale: 1 inch = 30 feet
Includes steel monument

AMENDED 11/20/74

SHEET 1 OF 2