


LEGEND



- AUTO SPRINKLER
- CATCH BASIN
- CLEAN OUT
- COMMUNICATION JUNCTION BOX
- CONTROL POINT
- CULVERT
- ELECTRIC BOX
- ELECTRIC OUTLET POST
- ELECTRIC METER
- FLAG POLE
- GAS VALVE
- GUARD POST
- HANDICAP PARKING
- HANDHOLE
- HANDHOLE ELECTRIC
- HYDRANT
- IRRIGATION CONTROL VALVE
- LIGHT POLE
- POWER POLE
- POWER POLE ANCHOR
- ROOF DRAIN
- SANITARY MANHOLE
- SIGN
- STORM MANHOLE
- STOP BOX
- WATER VALVE
- CONIFEROUS TREE
- DECIDUOUS TREE
- SHRUB
- FENCE
- GAS MAIN
- OVERHEAD WIRES
- SANITARY SEWER
- STORM SEWER
- UNDERGROUND ELECTRIC
- WATER MAIN
- GUARD RAIL

W H I T E B E A R A V E N U E

V A N D Y K E S T R E E T

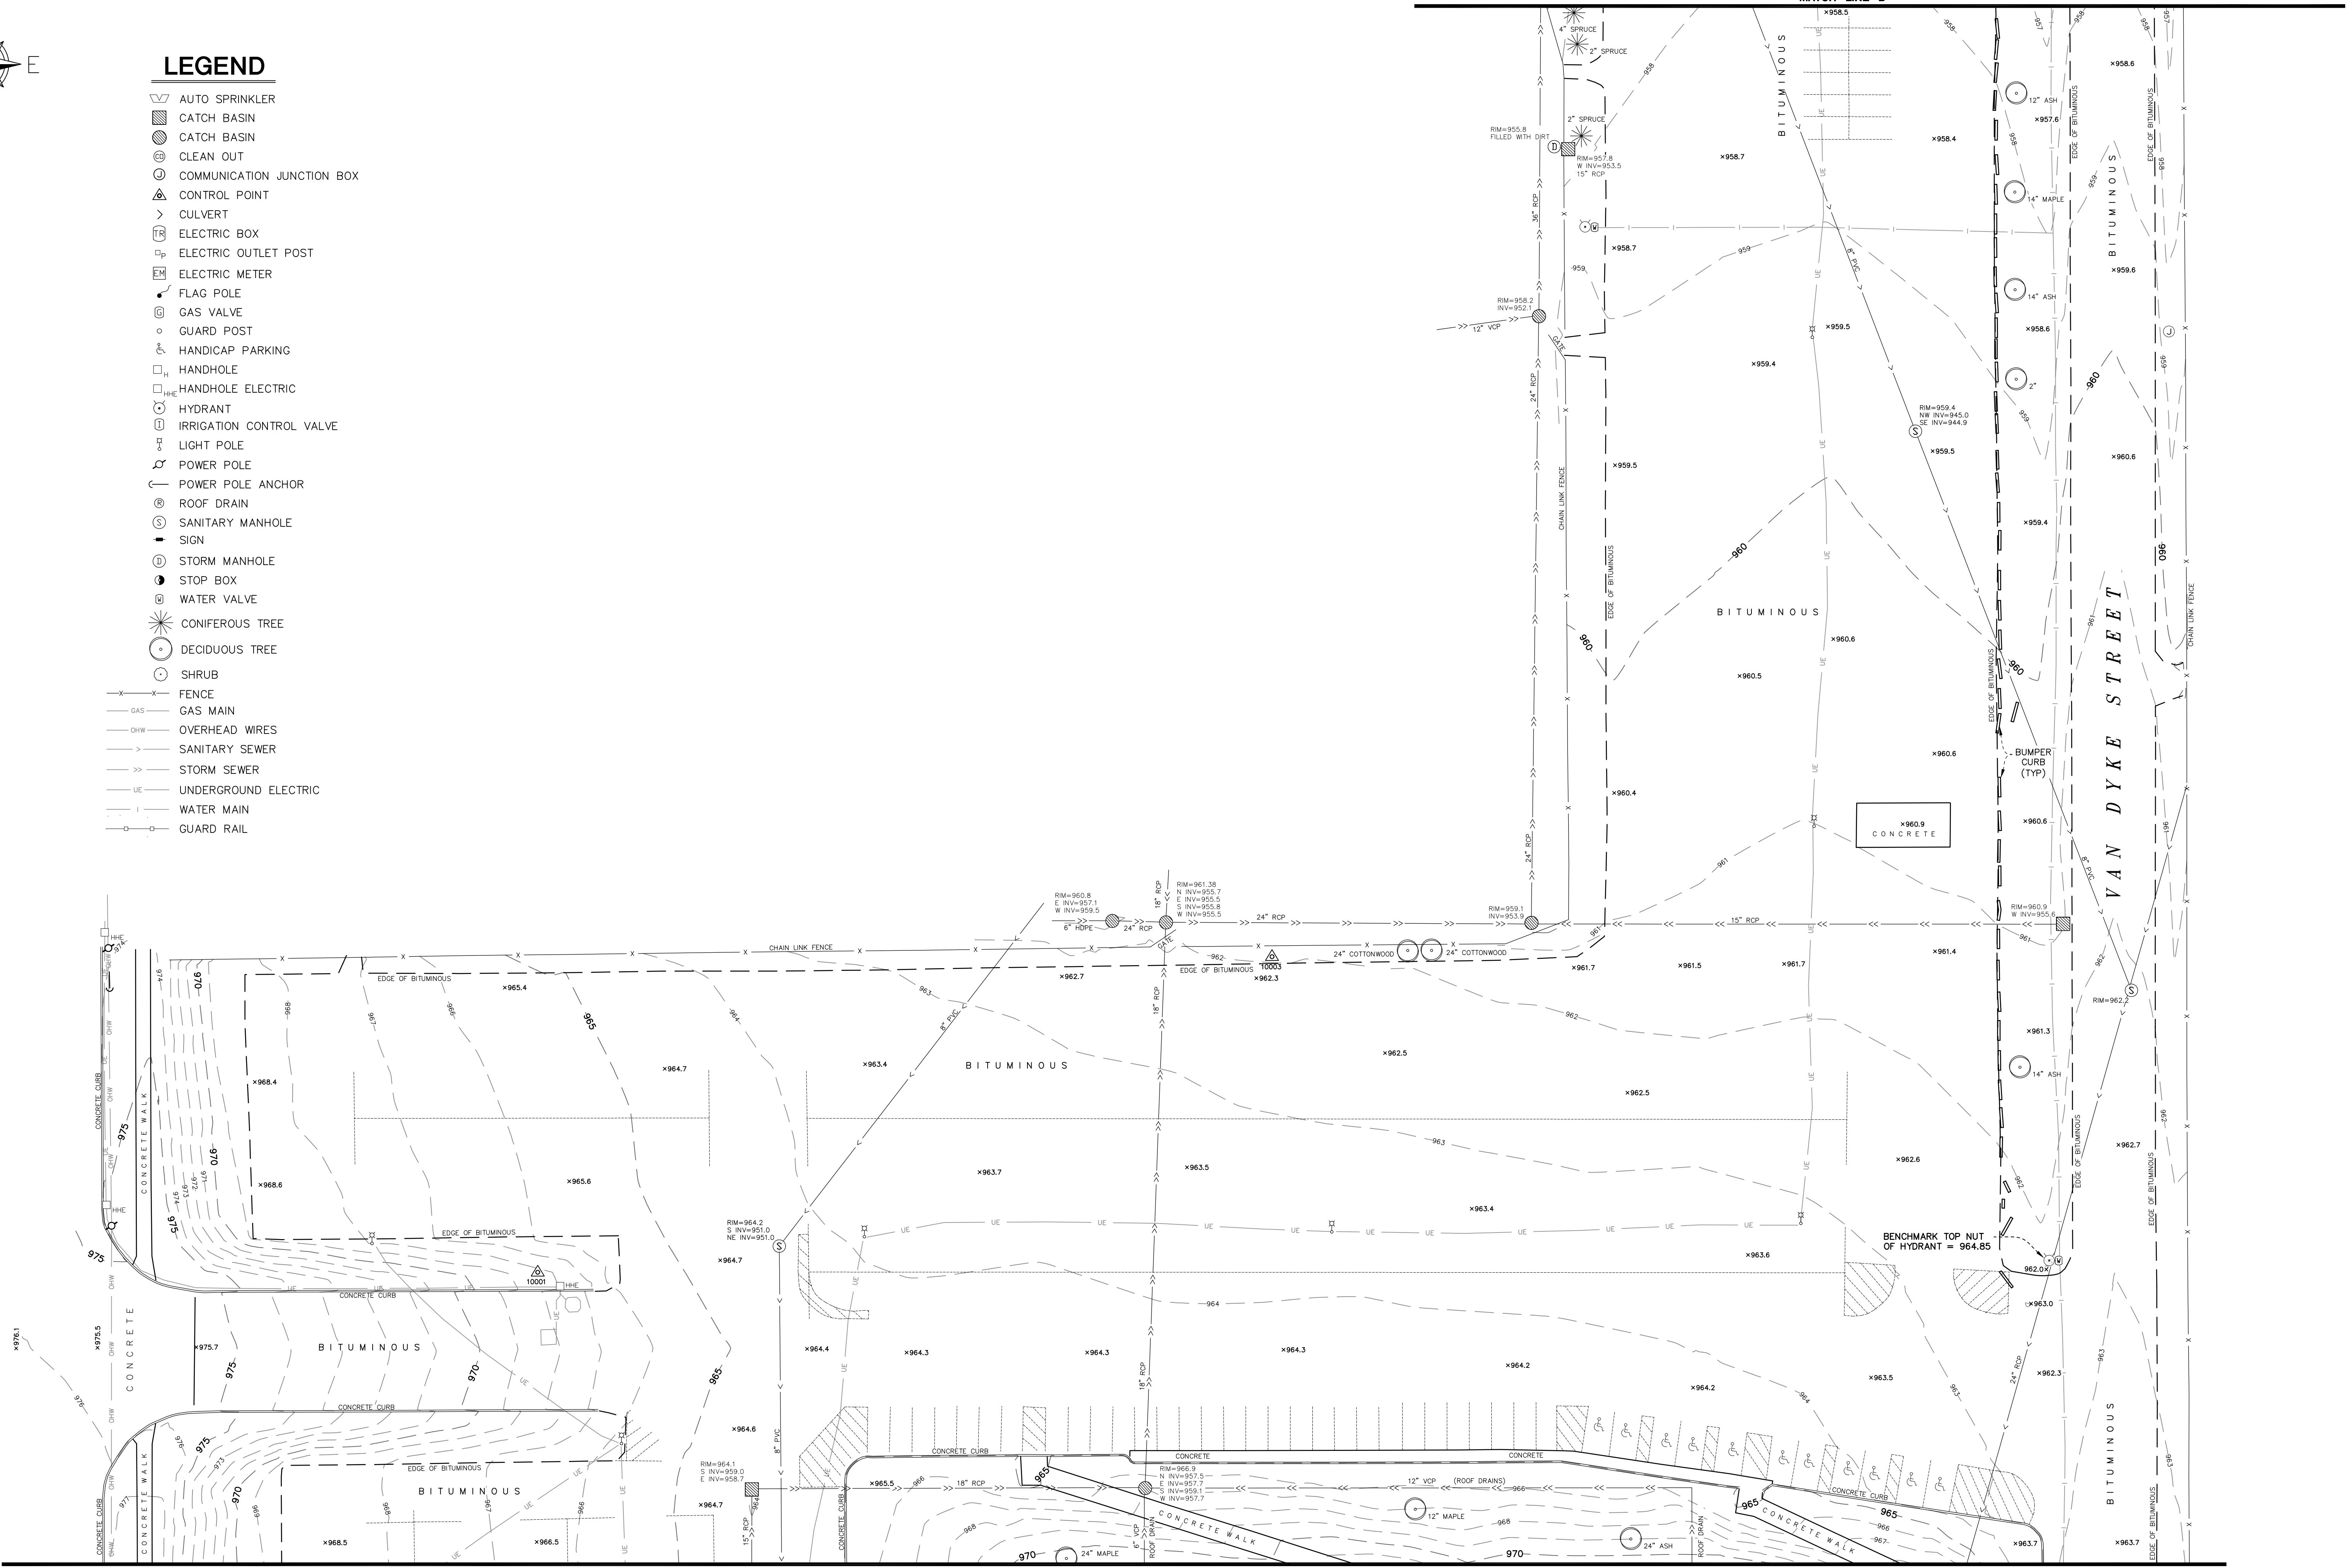

MATCH LINE A
SEE SHEET 2

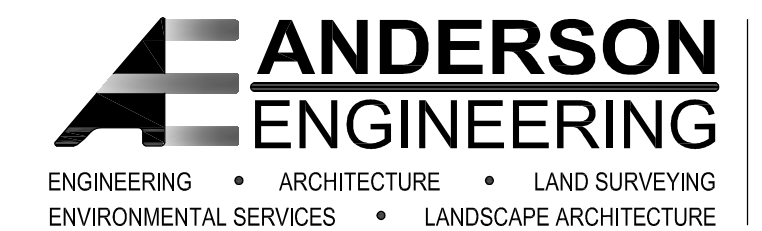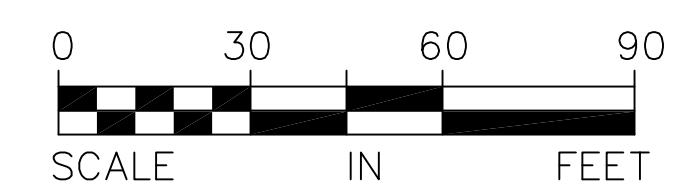

Anderson Engineering of Minnesota, LLC
13605 1st Avenue North
Suite 100
Plymouth, MN 55441
763-412-4000 (o) 763-412-4090 (f)
www.ae-mn.com