

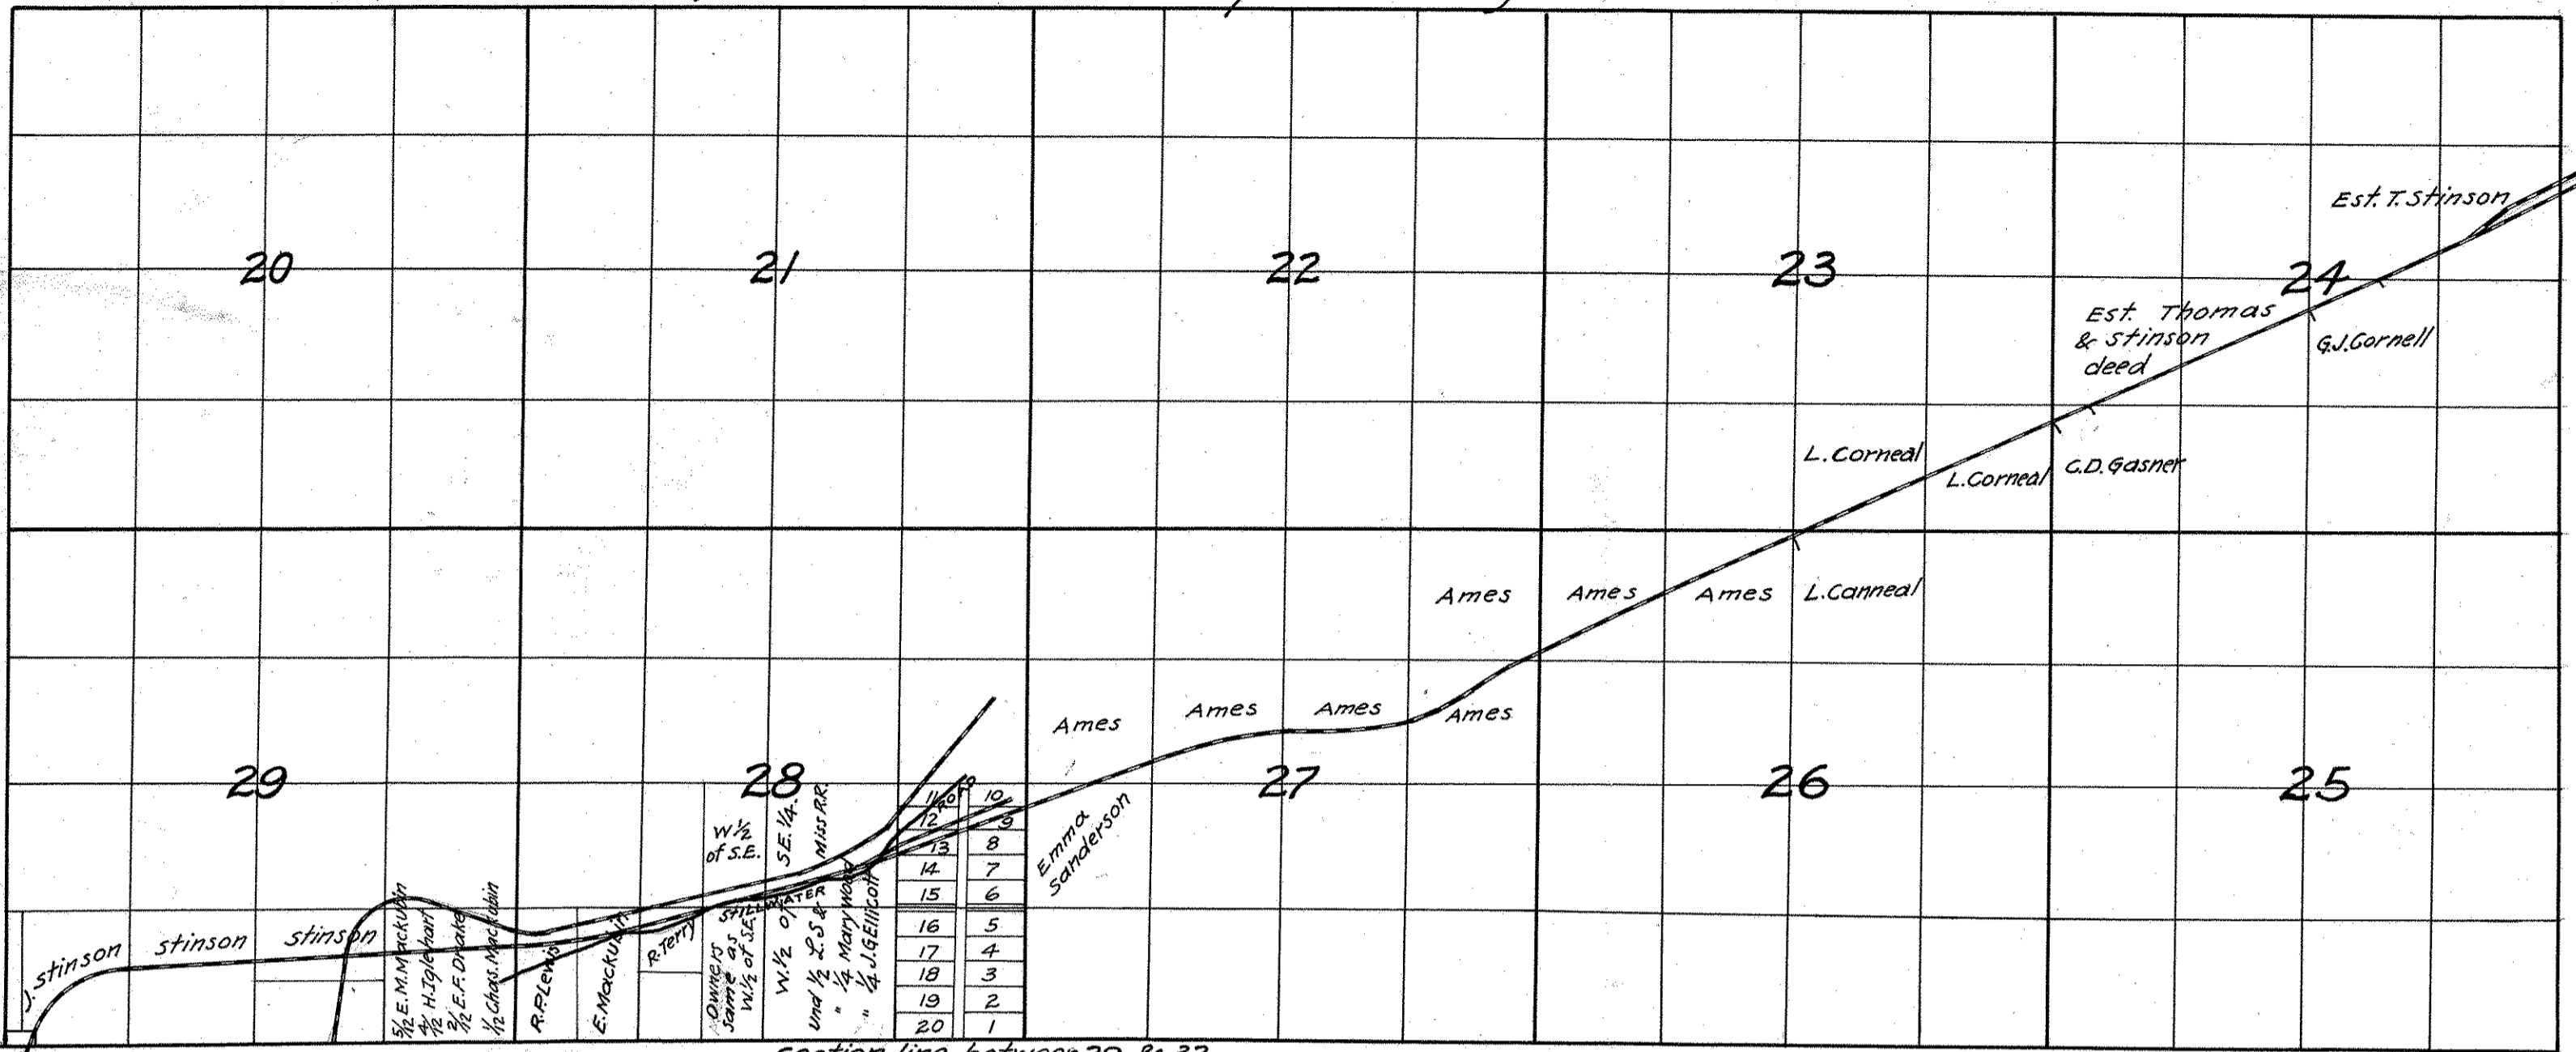


(plat referred to in petition.)
John B. Samborn, Atty For said Rail Road Co.)
Part of Township 29. Range 22. 4th Prin. Meridan.

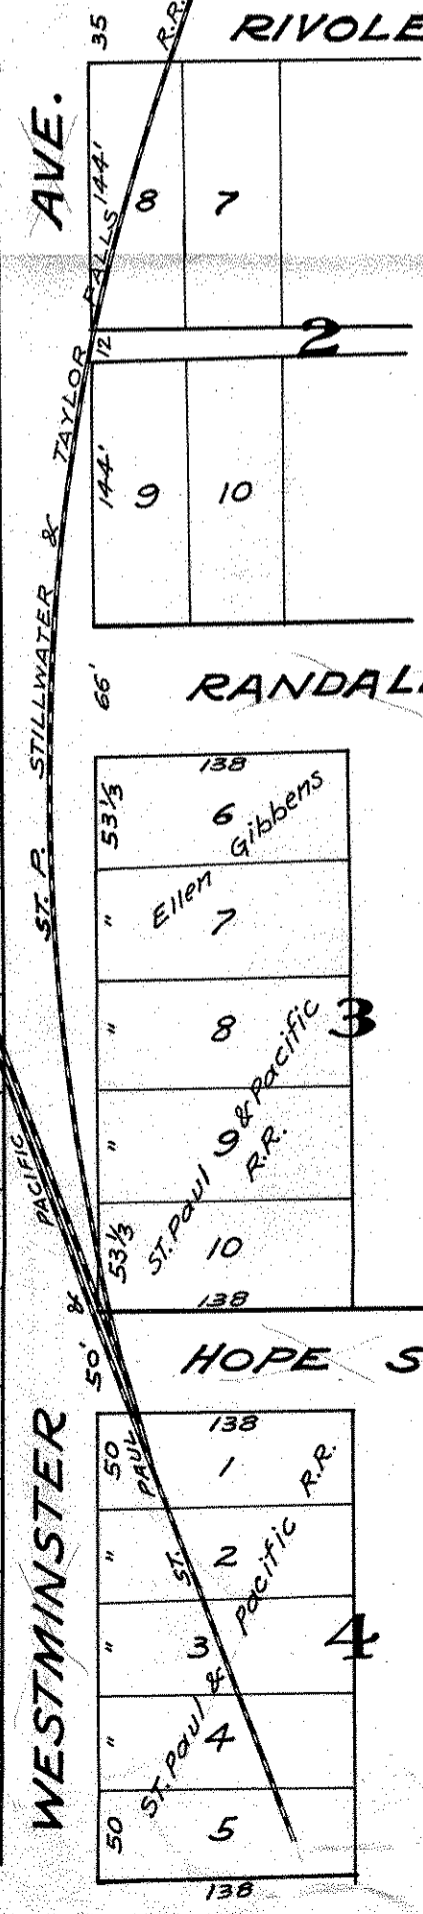

COR SEC.
31 & 32, 29 & 30.

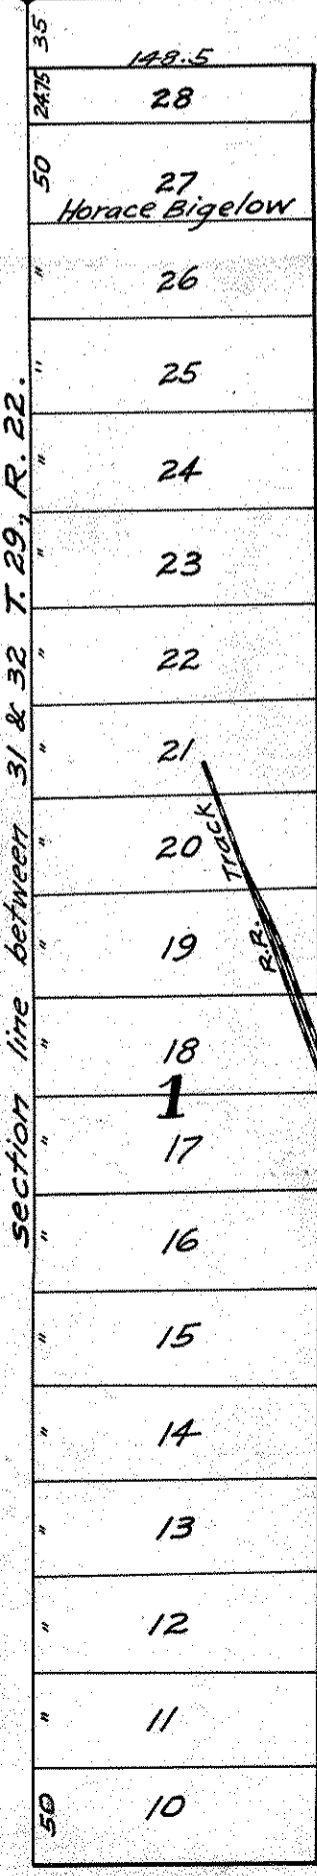

Lots 7, 8 & 9 owned by
John L. Merriam.
Amherst H. Wilder.
Wm. B. Litchfield.
Adelaide A. Nichols.

6774.
St. Paul, Stillwater & Taylor Falls Rail Road Company.

Petition for appointment of Commissioners to assess damages, benefits etc.

Filed. Sept, 18, 1871.
Albert Armstrong. Clerk.
by Jas. O'Brien deputy Clerk.

Warrens & Winslow's Add. to St. Paul.

8334