


BEAVER LAKE HEIGHTS

Platted by R.R. Knowlton from notes by
Chas. Murray, Surveyor.

Irons at all block corners.
" at both ends of all
curves in property line. Scale: 1"=200'

Accepted by the Council August 7th 1917.
Approved August 9th 1917.
City Clerk.

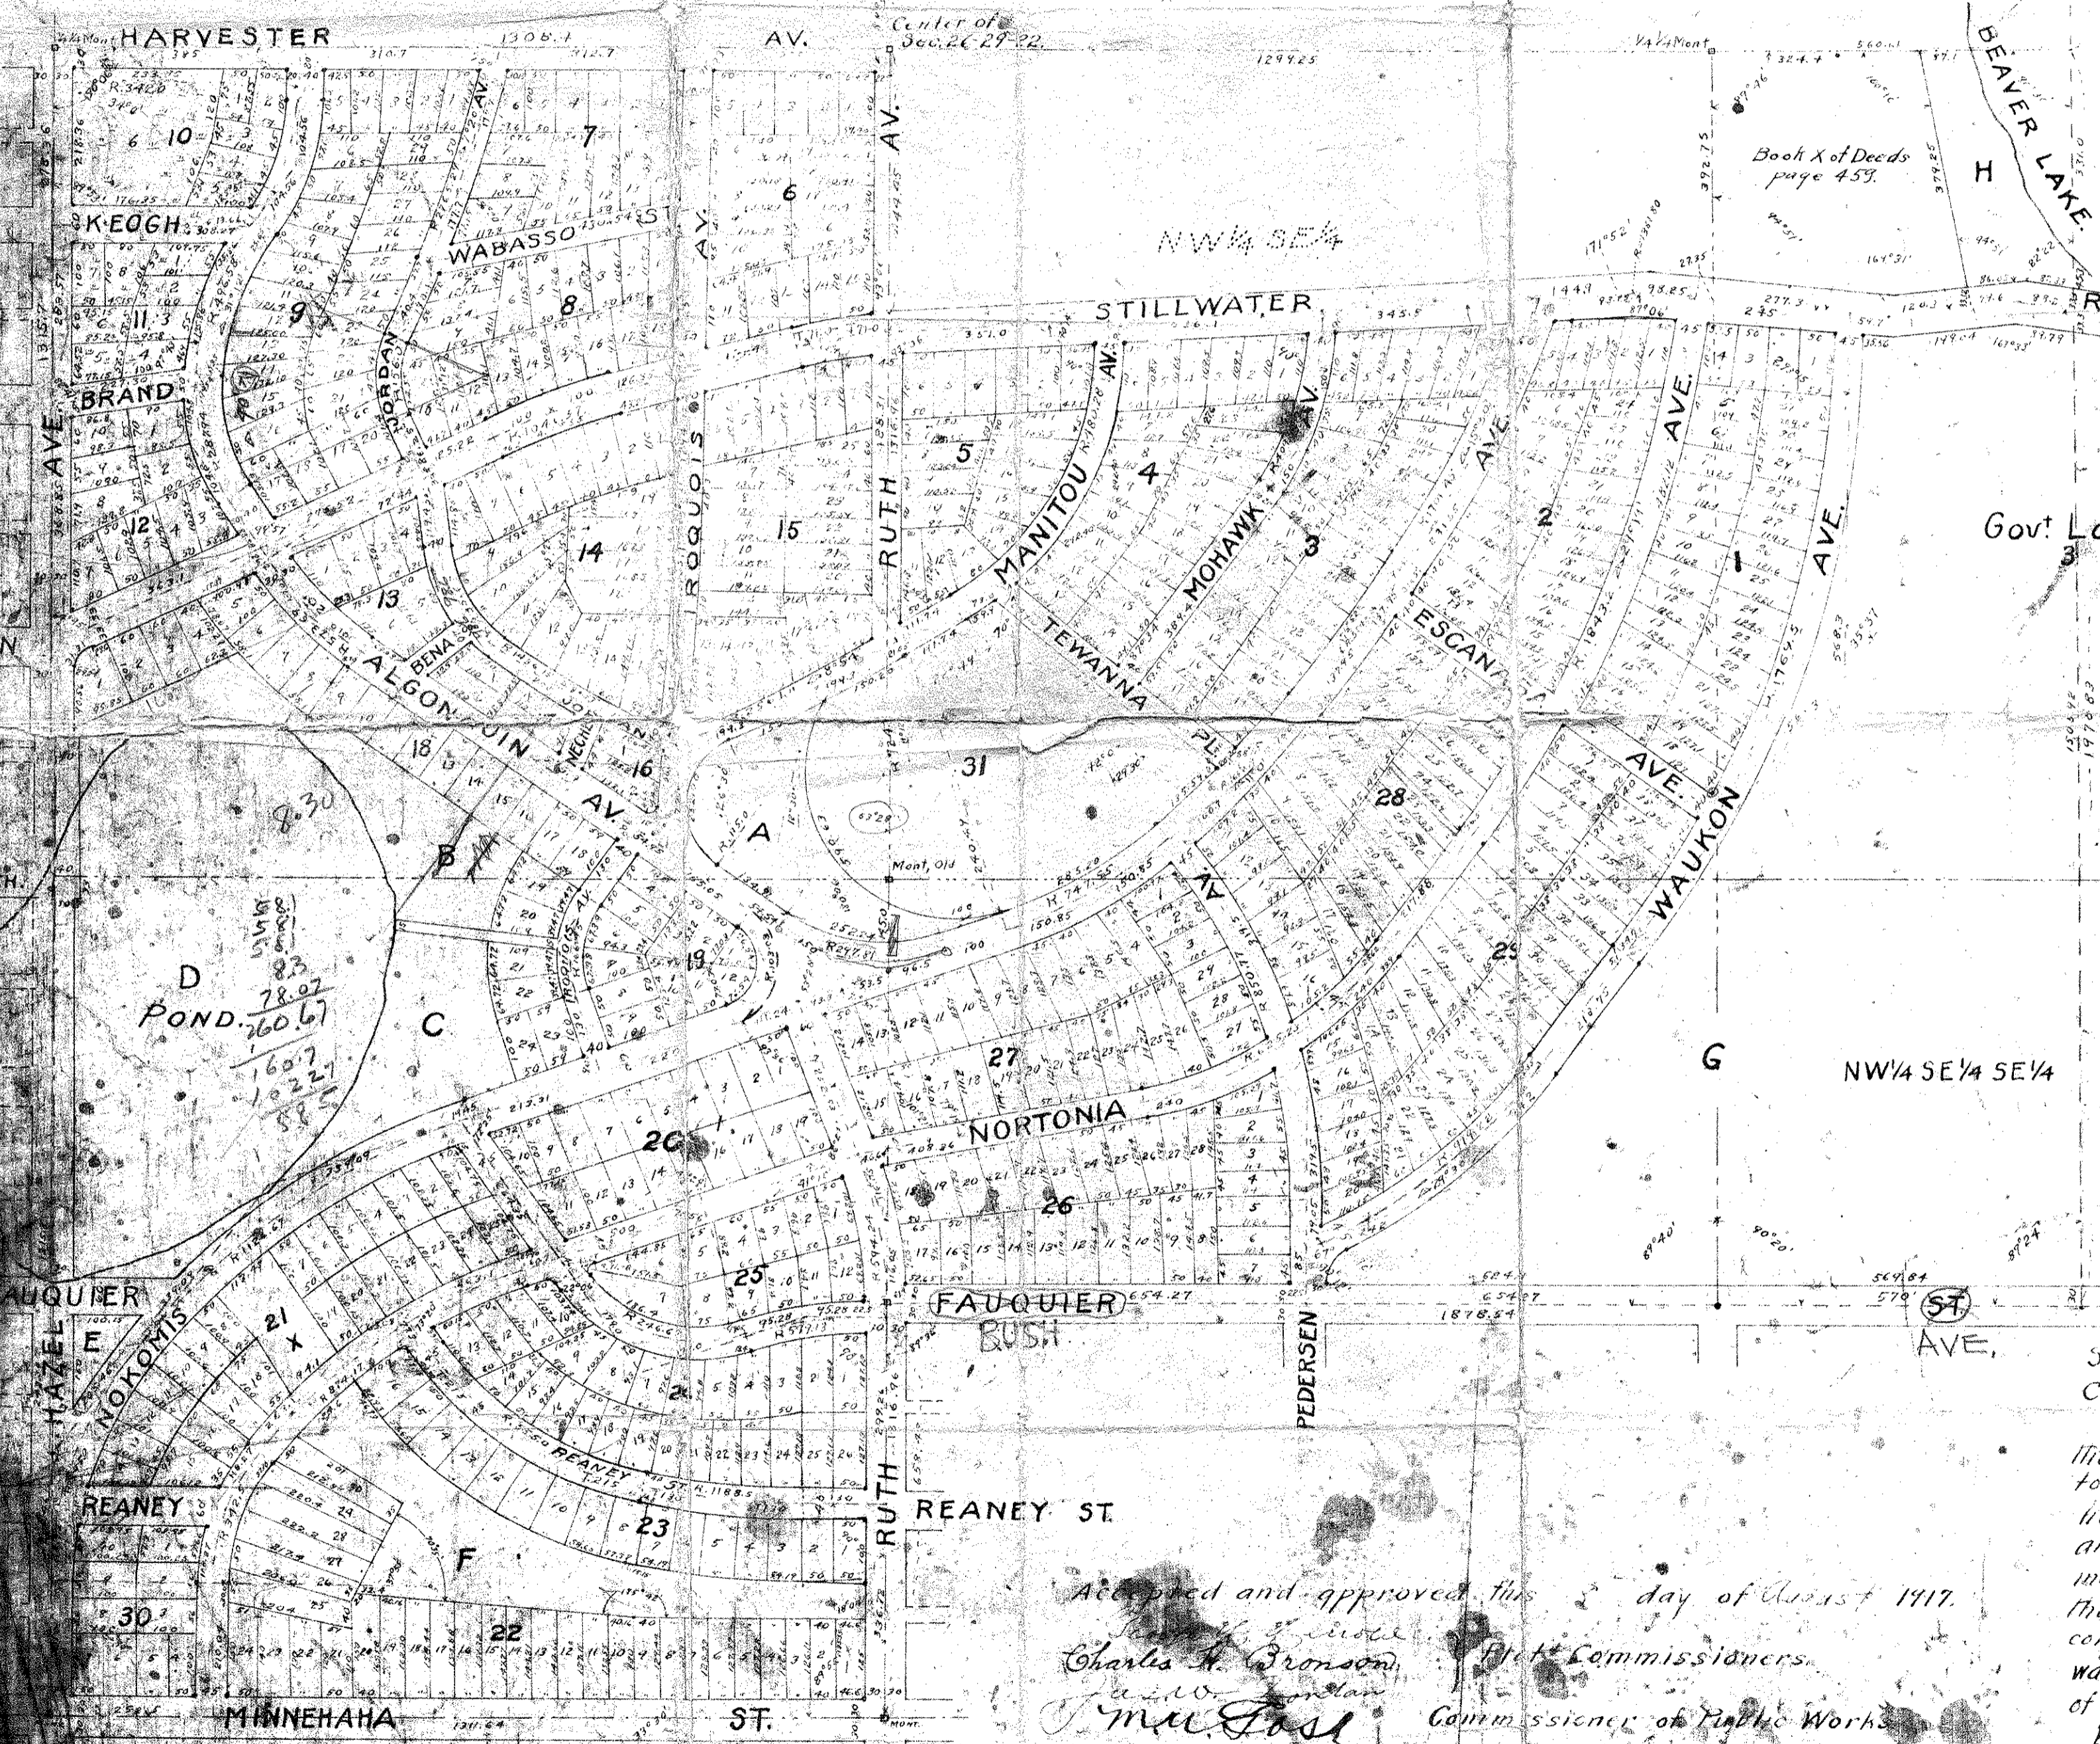

STATE OF MINNESOTA }
COUNTY OF RAMSEY } S.S.

I hereby certify to having surveyed and platted the property personally appeared before me, the undersigned, Charles Murray, "BEAVER LAKE HEIGHTS" and have placed irons at the corners that he executed the foregoing certifi- of each block and the same is locate as his free act and deed. correct.

Charles Murray
Surveyor.

On this 6th day of August 1917, to me well known, and acknowledged that he executed the foregoing certifi- of each block and the same is locate as his free act and deed. My commission expires March 1, 1920.

Notary Public, Ramsey Co. Minn.
My commission expires March 1, 1920.

This is to certify that Alberta V. McClung, unmarried, owner of and the Schurmeier Land and Improvement Company, a Corporation, mortgagee of the following described land, viz: the East 1/4 of the Southwest 1/4, that part of Northwest 1/4 of Southeast 1/4 lying southerly of the Stillwater Road; the North 1/2 of the Southwest 1/4 of the Southeast 1/4; and that part of Govt. Lot 3, and of the North West 1/4 of the Southeast 1/4 or Southeast 1/4, lying Westerly of a line extending northerly, parallel with East line of Section 26, from a point which is 570 feet East of the Southwest corner of said Northwest 1/4 (see map in Book X of Deeds, page 454) and all being in Section 26, Township 29, Range 22, have caused the same to be surveyed and platted and hereafter known as "BEAVER LAKE HEIGHTS" as shown by this plat and hereby dedicate to the public all the streets and avenues as shown.

Witness our hands and seals this 6th day of August 1917.
Witnesses
William G. Jones, Secretary
H.H. Anderson, President and Treasurer
Bruce W. Sanborn, Secretary

STATE OF MINNESOTA }
COUNTY OF RAMSEY } S.S.

On this 6th day of August 1917, personally appeared before me, the undersigned, Alberta V. McClung, an unmarried woman, to me well known, and acknowledged that she executed the foregoing instrument as her free act and deed.

Notary Public, Ramsey Co., Minn.
My commission expires March 1, 1920.

STATE OF MINNESOTA }
COUNTY OF RAMSEY } S.S.

On this 6th day of August 1917, personally appeared before me, the undersigned, R.L. Schurmeier and Bruce W. Sanborn to me well known, who, being duly sworn, did say, each for himself, that R.L. Schurmeier is the President and Treasurer and that Bruce W. Sanborn is the Secretary of the Schurmeier Land and Improvement Company, a Corporation, that the seal affixed to the foregoing instrument is the corporate seal of said corporation, and that said instrument was signed and sealed in behalf of said corporation by authority of its board of Directors; and the said R.L. Schurmeier and Bruce W. Sanborn acknowledged said instrument to be the free act and deed of said Corporation.

Notary Public, Ramsey Co., Minn.
My commission expires November 17, 1923.

Accepted and approved this _____ day of August 1917.
Charles H. Bronson, City Commissioner
J. McCall, Commissioner of Public Works