


CO
RAYMOND

October 18th 18

This is to certify that this is the true and correct plan of the opening, widening and extension of
COMO
RAYMOND AVE. from **WEST** to **CLEVELAND AVE.**

the final order for which shown as Council No. **23097** adopted by the Council and published on the **12th** day of **October** 1818. The portions colored red show each piece and parcel of land condemned for the opening, widening and extension.

Wm. Foster
S.A. F. Amworth

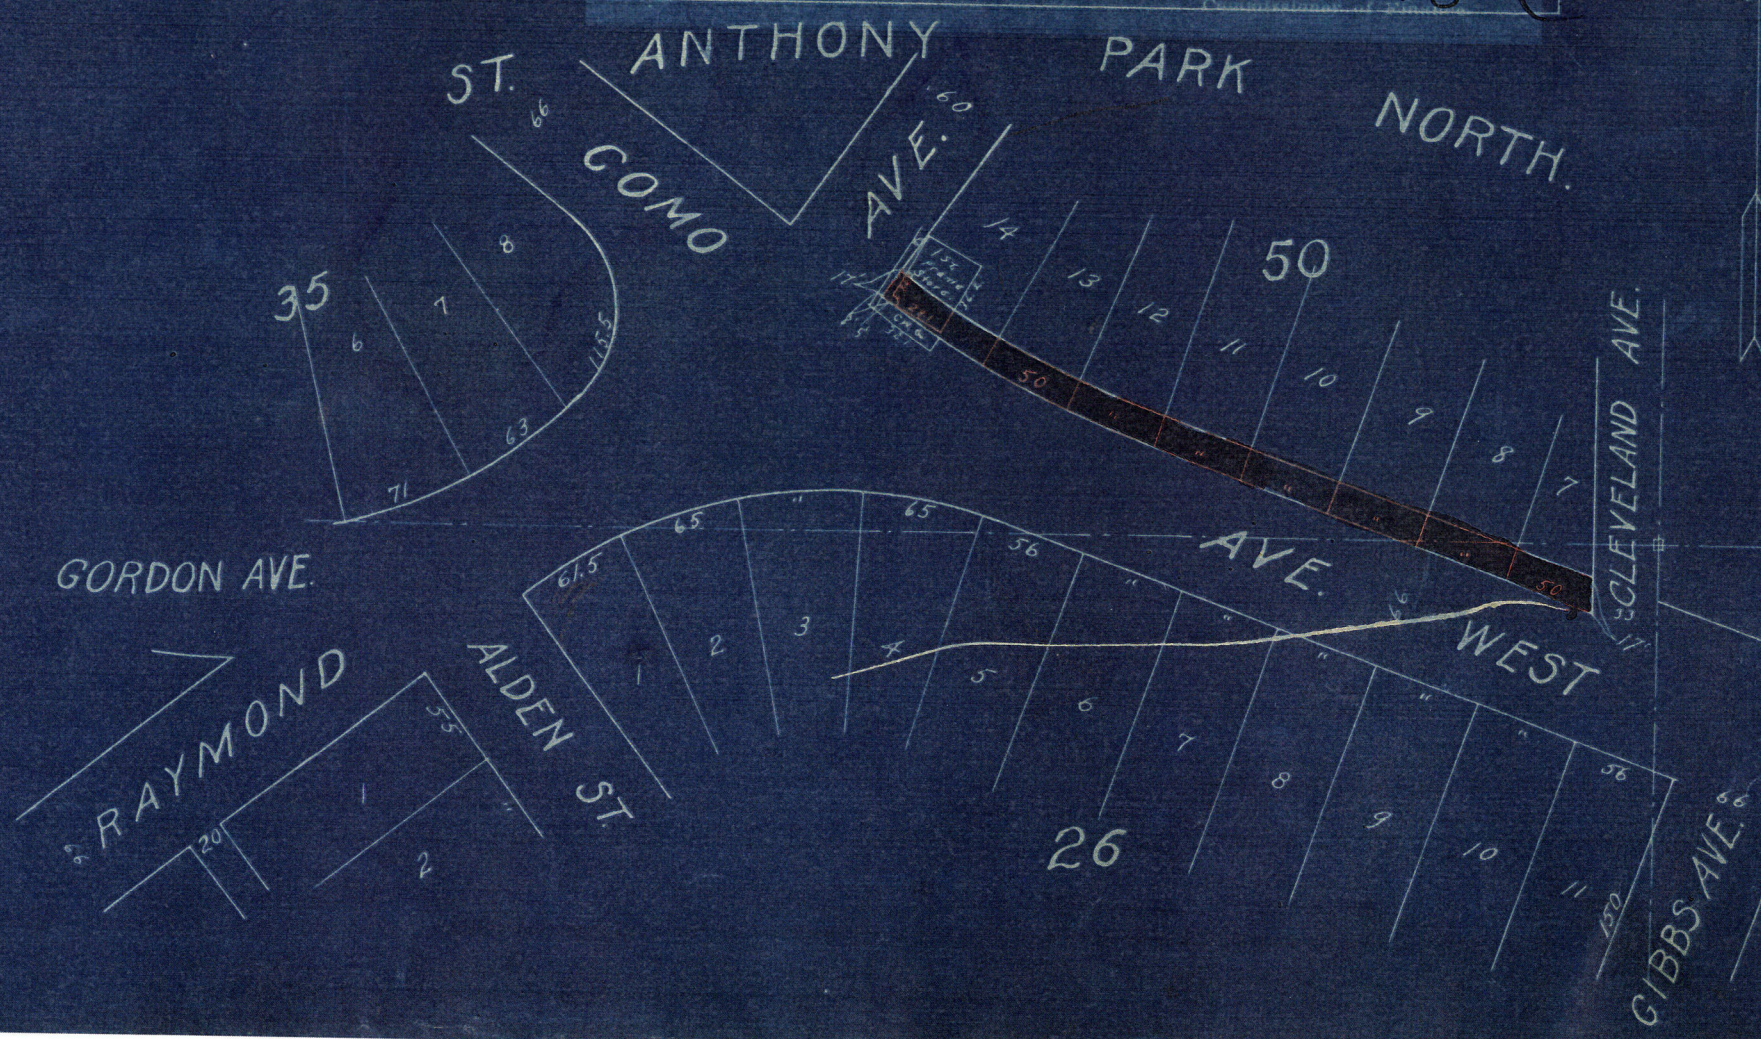

C. F. No. 16223—

Whereas, A written proposal for the making of the following improvement, viz: Open, widen and extend to a width of eighty-three feet, Como avenue west from Raymond Ave. to Cleveland Ave., having been presented to the Council of the City of St. Paul therefore, be it

Resolved, That the Commissioner of Public Works be and he is hereby ordered and directed:

1. To investigate the necessity for or desirability of the making of said improvement.
2. To investigate the nature, extent and estimated cost of said improvement, and the total cost thereof.
3. To furnish a plan, profile or sketch of said improvement.
4. To furnish the following other data and information relative to said improvement.
5. To state whether or not said improvement is asked for on the petition of three or more owners.
6. To report upon all of the foregoing matters to the Commissioner of Finance.

Adopted by the Council May 2, 1917.
Approved May 2, 1917.
(May 5-1917)

C. F. No. 21743—

In the matter of opening, widening and extending Como Avenue West to a width of eighty-three (83) feet, from Raymond Ave. to Cleveland Ave. under Preliminary Order No. 16223, approved May 2nd, 1917, and Intermediary Order No. 21364, approved May 22nd, 1918.

The Commissioner of Public Works having submitted his report and sketch in the above matter, be it

Resolved, That the City of St. Paul fixes and determines the amount of land to be taken for the above named improvement to be as follows:

A strip of land seventeen (17) feet in width off of the front of lots 7 to 14 inclusive, Block 50, St. Anthony Park North, lying between Cleveland Ave. and Raymond Ave.

Adopted by the Council June 22, 1918.
Approved June 24, 1918.
(June 29-1918)

C. F. No. 21364—By S. A. Farnsworth—
In the Matter of opening, widening and extending to a width of eighty-three feet Como Avenue West from Raymond Avenue to Cleveland Avenue, according to the plan hereto attached and made a part hereof, under Preliminary Order 16223, approved May 2, 1917.

The Council of the City of St. Paul having received the report of the Commissioner of Finance upon the above improvement, and having considered said report, hereby resolves:

1. That the said report be and the same is hereby approved and adopted, and the said improvement is hereby ordered to be proceeded with.
2. That the nature of the improvement which the Council recommends is open, widen and extend to a width of eighty-three feet Como Avenue West from Raymond Avenue to Cleveland Avenue, according to the plan hereto attached and made a part hereof, with no alternatives, and that the estimated cost thereof is \$600.00.

Resolved Further, That a public hearing be had on said improvement on the 22nd day of June, 1918, at the hour of 10 o'clock A. M., in the Council Chamber of the Court House and City Hall Building in the City of St. Paul. That the Commissioner of Finance give notice of said meeting to the persons and in the manner provided by the Charter, stating the time and place of hearing, the nature of the improvement, and the total cost thereof as estimated.

Adopted by the Council May 22, 1918.
Approved May 22, 1918.
(May 25-1918)

C. F. No. 23097—

In the matter of opening, widening and extending to a width of eighty-three feet Como Ave. west from Raymond Ave. to Cleveland Ave. under Preliminary Order 16223, approved May 2, 1917, Intermediary Order 21364, approved May 22, 1918.

Resolved:

(1) That the following improvement be and the same is hereby ordered to be made, viz: Open, widen and extend to a depth of eighty-three feet Como Ave west from Raymond Ave. to Cleveland Ave.

(2) That the following land, lands or easements therein be and the same are hereby taken, appropriated and condemned for the purpose of making the said improvements, viz: A strip of land seventeen (17) feet in width off of the front of lots 7 to 14 inclusive, Block 50, St. Anthony Park North, lying between Cleveland Ave. and Raymond Ave.

(3) That the assessments of benefits and awards of damages for the taking and appropriating the above land, lands or easements therein have been ratified and confirmed.

Adopted by the Council Oct. 8, 1918.
Approved Oct. 8, 1918.
(Oct. 12-1918)

OPENINGS-VACATIONS

Indexed *B. R. D.*

Annual Report *9m. 24.*

Put on Standard Map *W.H.H.*

Put on Plat Book *P.V.S.*

Put on Atlases *21.22*