

# LAKE JOHANNA

## Main Land

No.	Angle	Direction
1	61° 34'	Right
2	18° 46'	Left
3	9° 55'	"
4	24° 00'	"
5	11° 52'	"
6	29° 06'	"
7	74° 12'	R.R.
8	78° 44'	R.R.
9	12° 24'	L.
10	8° 01'	R.R.
11	13° 30'	R.R.
12	8° 47'	R.R.
13	12° 39'	R.R.
14	13° 59'	L.
15	8° 16'	L.

## Island



No.	Angle	Direction
1	on base line	
2	112° 55'	Right
3	21° 33'	"
4	24° 00'	"
5	27° 02'	"
6	42° 47'	"
7	20° 54'	"
8	32° 54'	"
9	77° 42'	"
10		

John B. Irvine, Surveyor.

May 2-3-1921.

Scale 200 ft. per inch.

o indicates Irons.

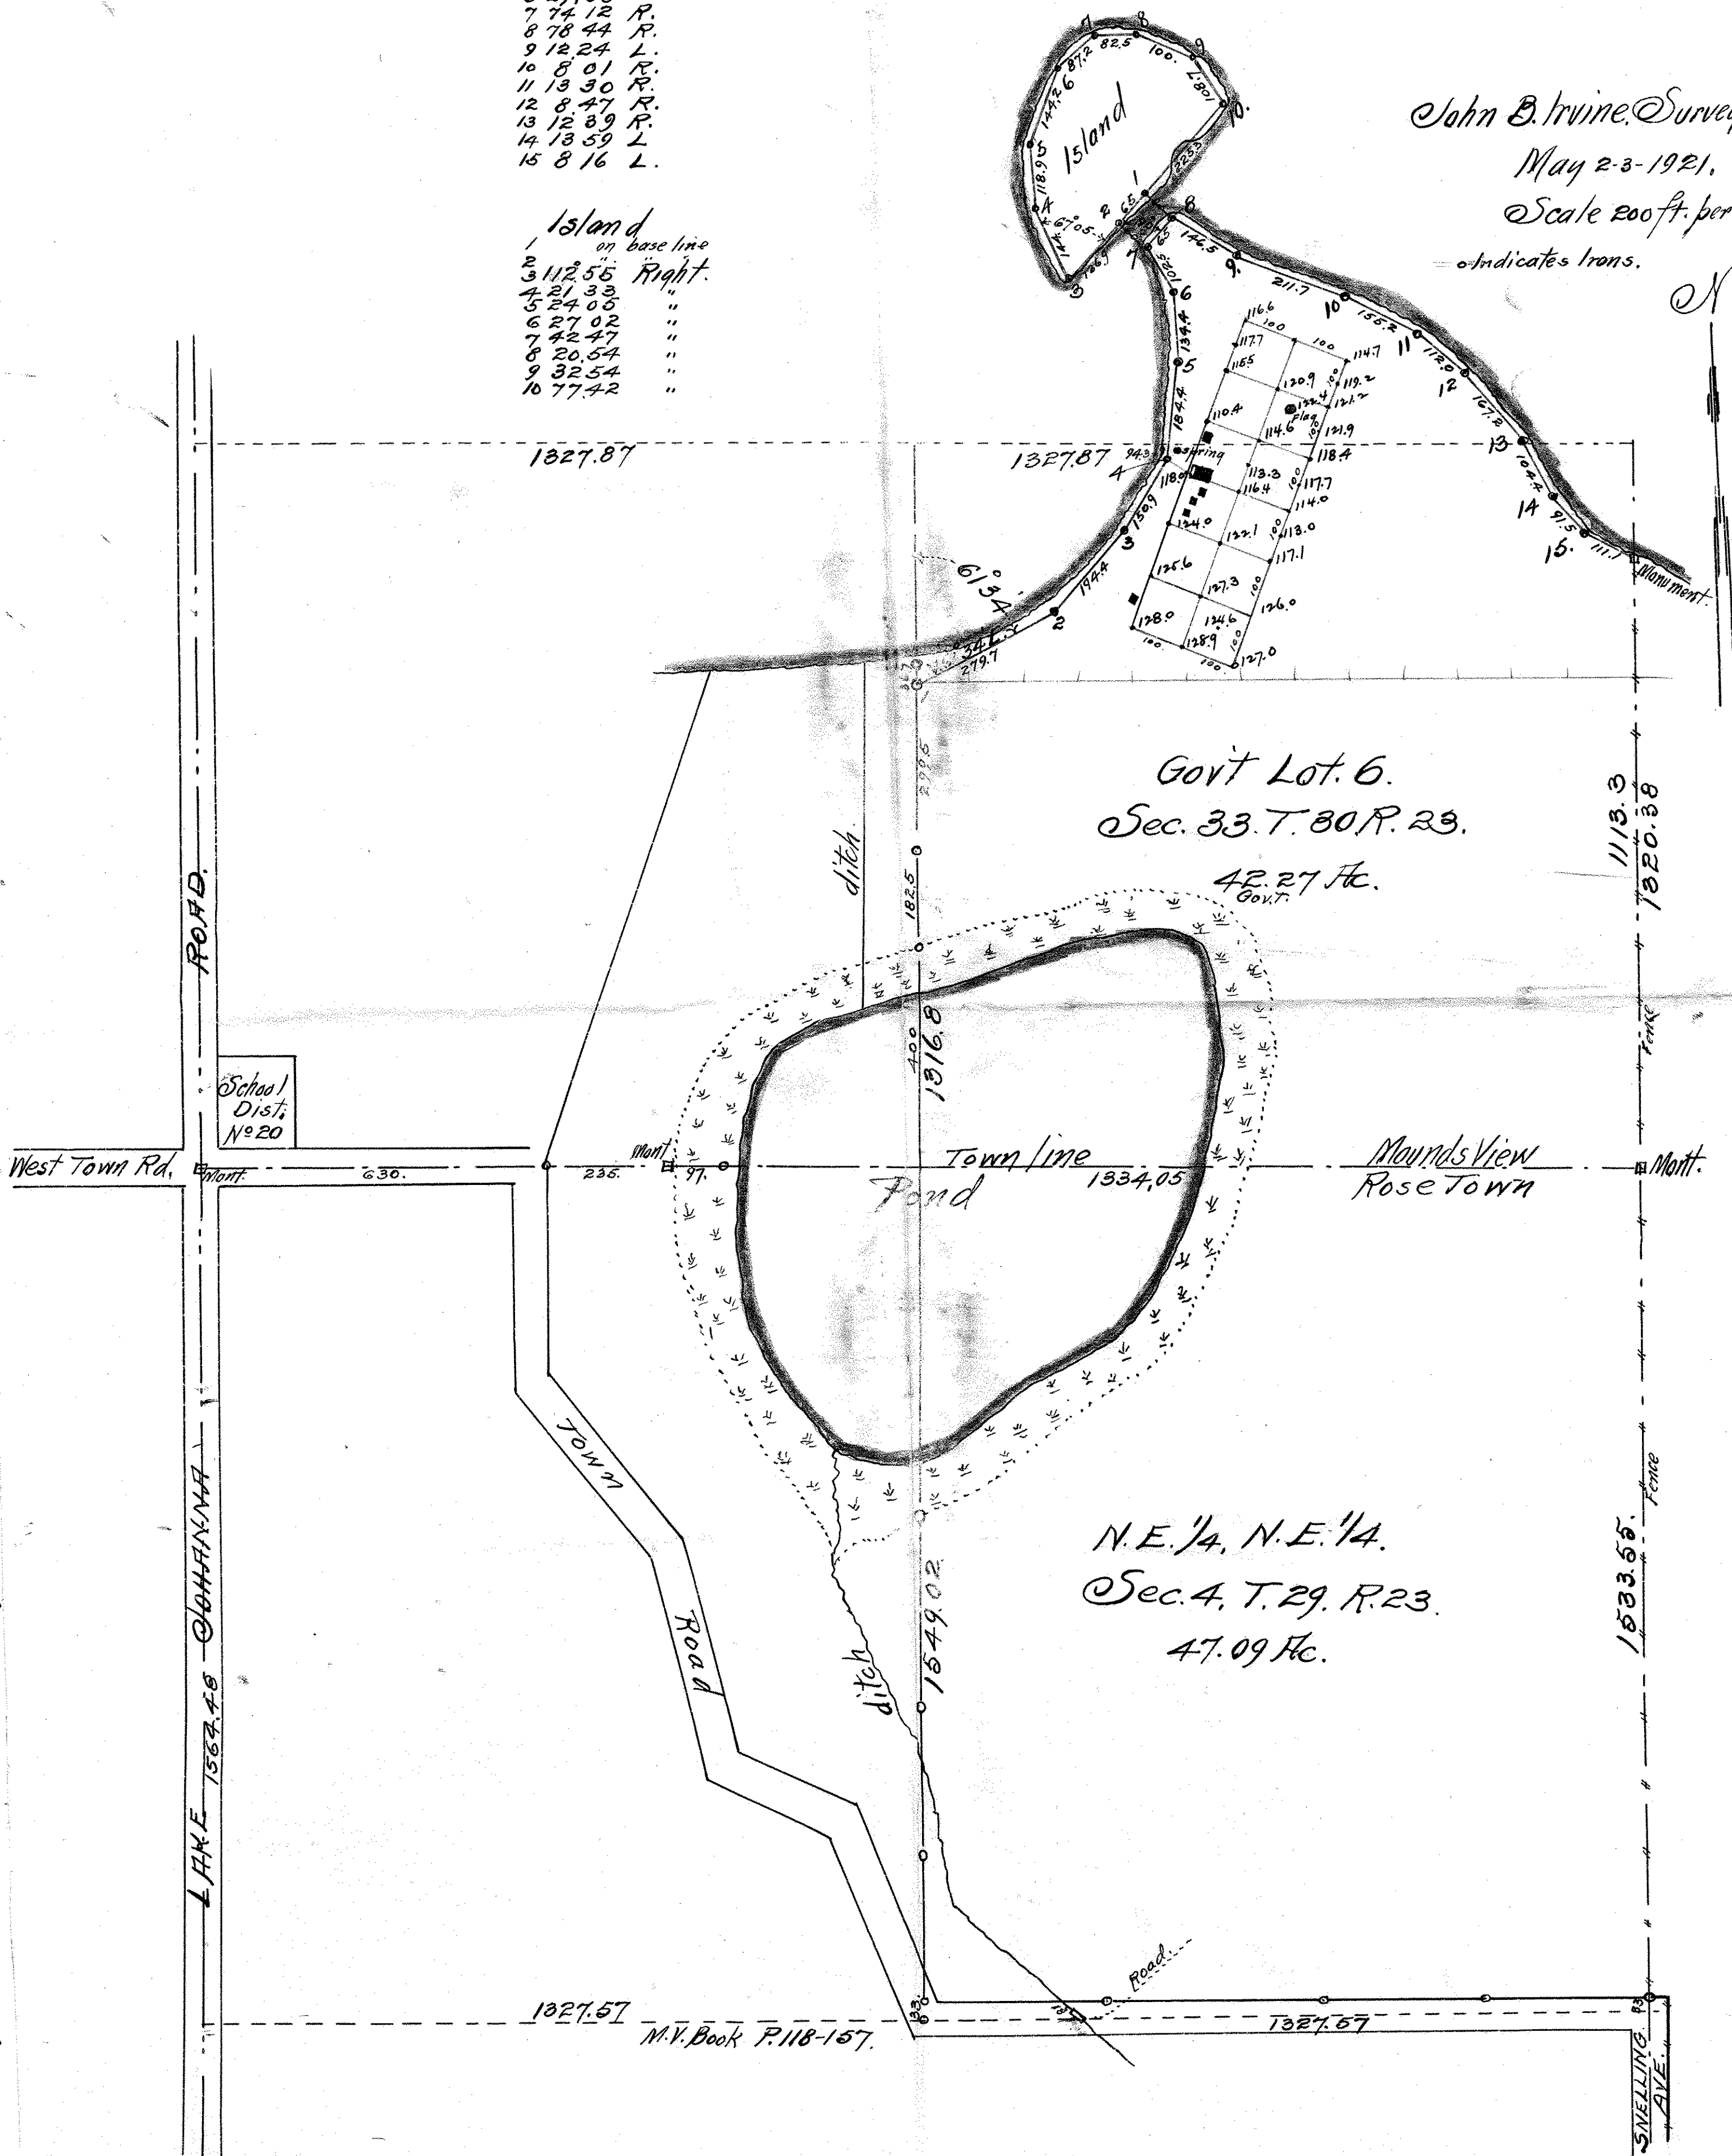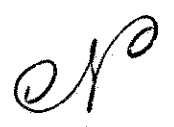

Govt Lot 6.  
Sec. 33, T. 80 R. 23.  
42.27 Ac.  
Govt.

N.E. 1/4, N.E. 1/4.  
Sec. 4, T. 29, R. 23.  
47.09 Ac.

M.V. Book P. 118-157.