


55-00-12

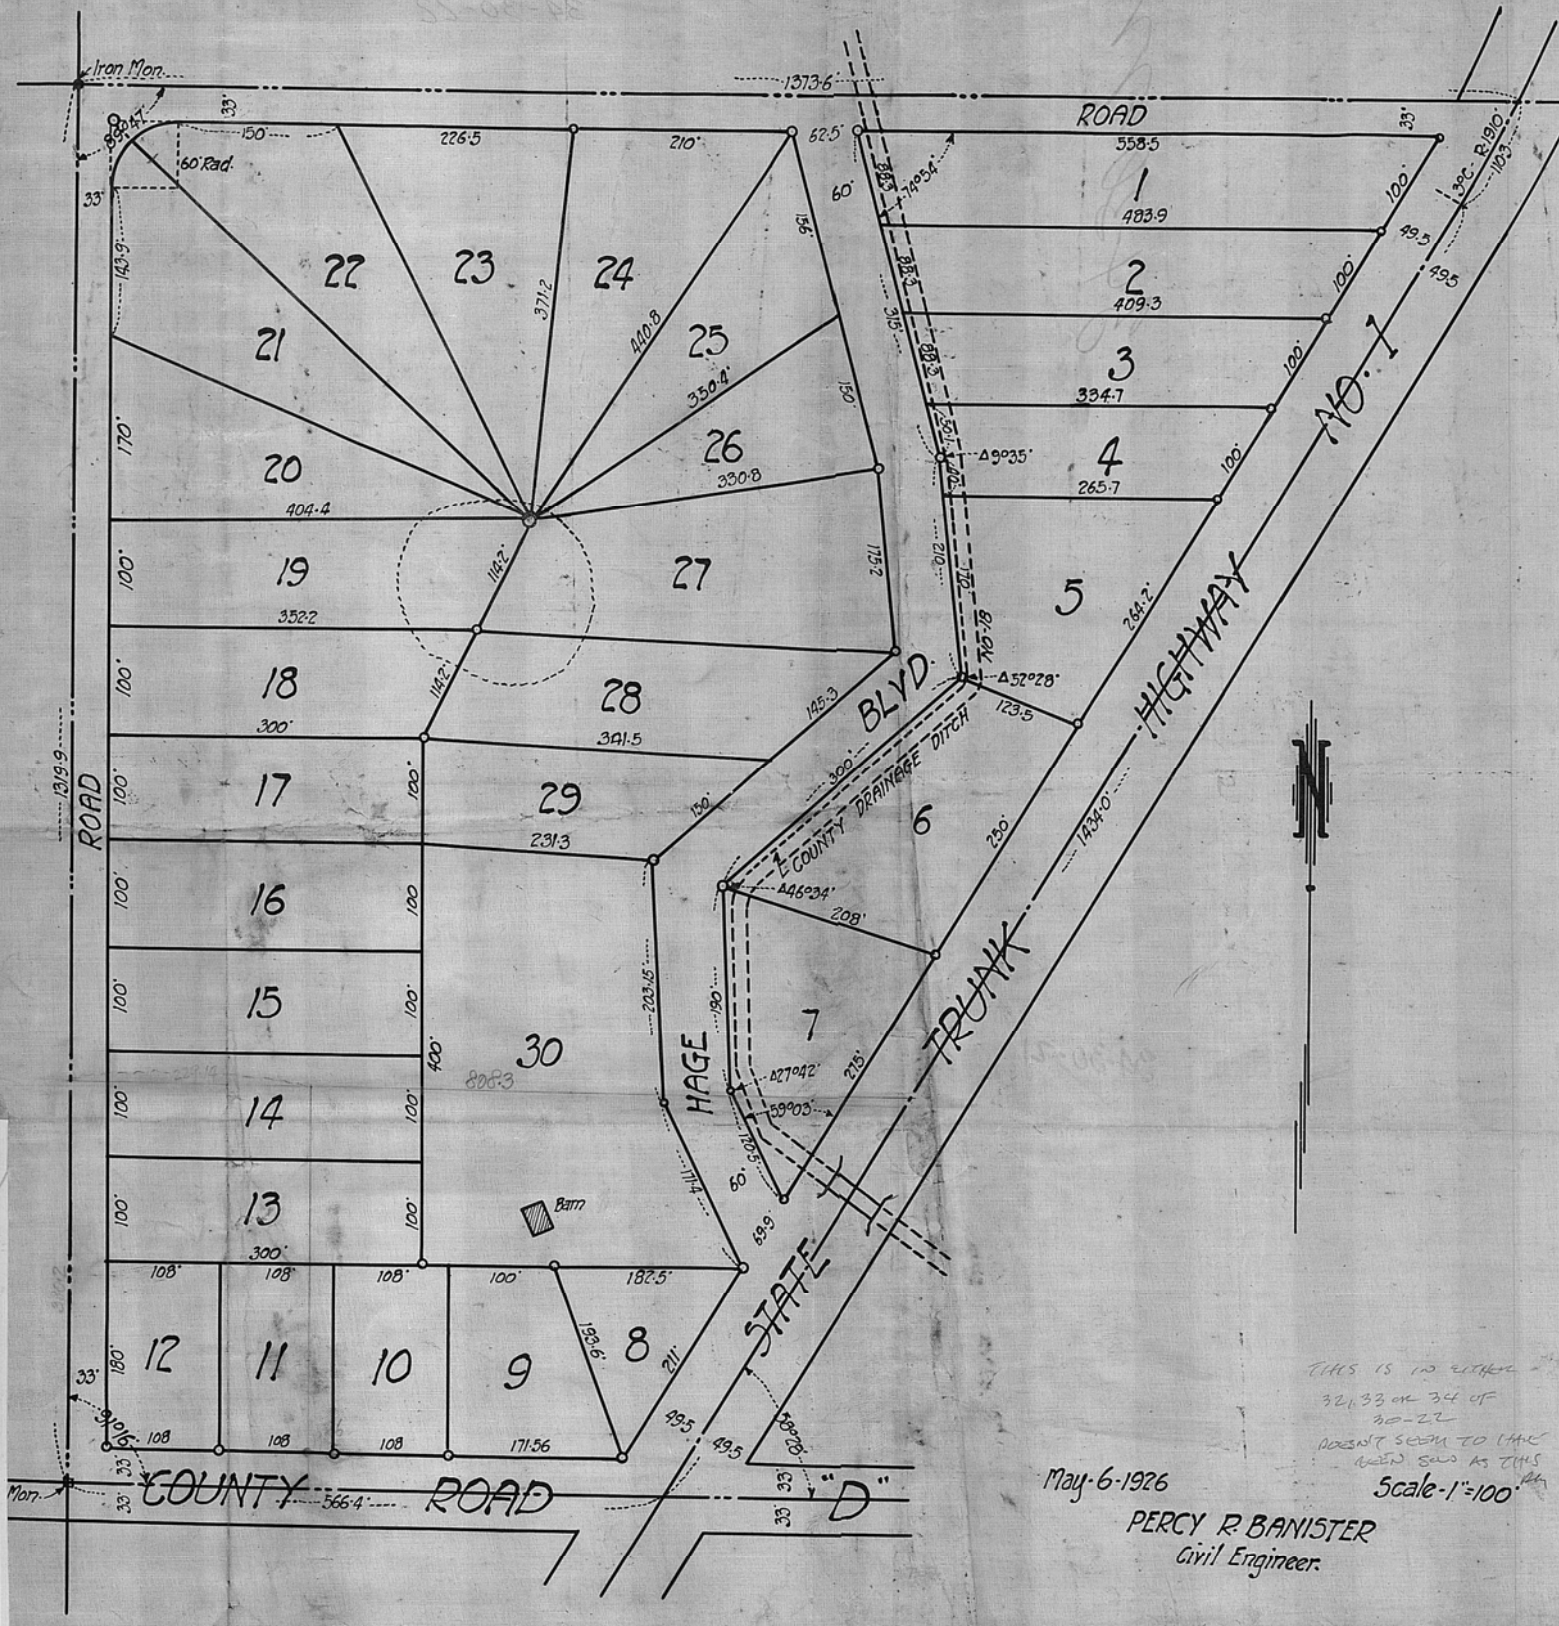

THIS IS TO EITHER
 321.33 OR 34 OF
 30-22
 DOESN'T SEEM TO MAKE
 SENSE AS THIS
 Scale-1"=100'

May-6-1926

PERCY R. BANISTER
 Civil Engineer.