



PARTIAL  
REPRODUCTION  
OF  
PLAT OF SURVEY OF  
GOV. LOT-5 SEC-36  
T-30-N R-23-W

April 21 1937

BANISTER ENGINEERING CO.  
ST. PAUL MINNESOTA  
HUDSON, WISCONSIN

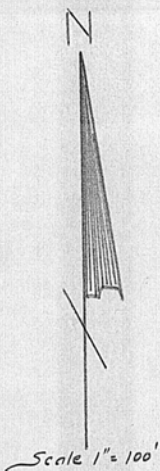

LAKE OWASSO

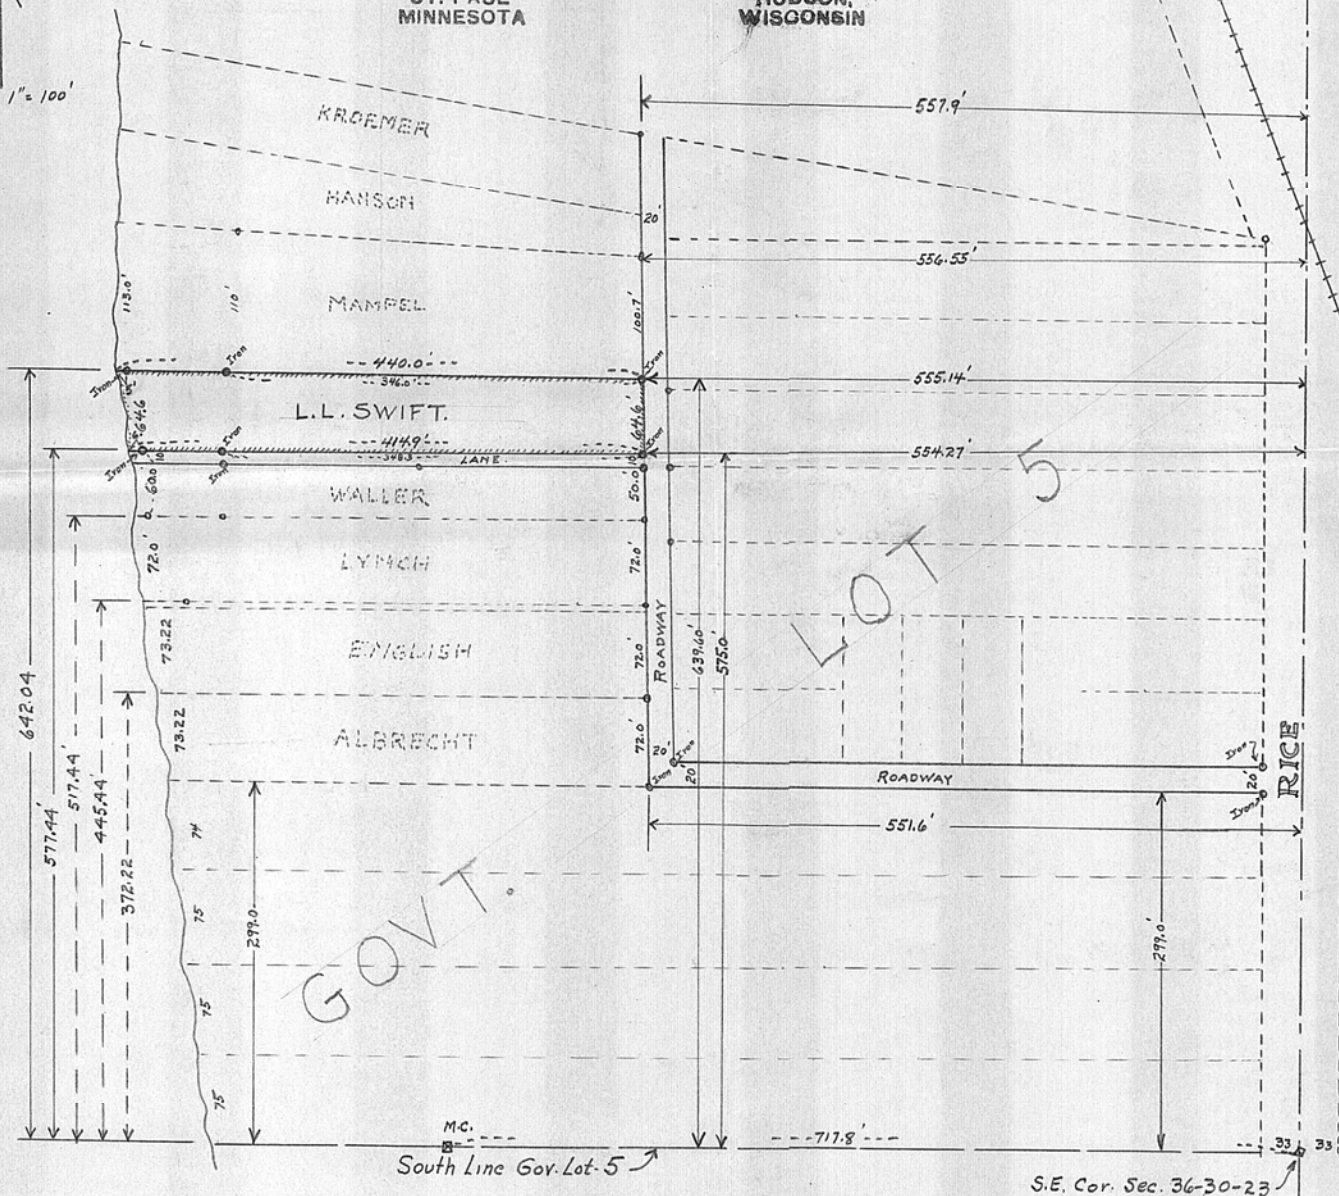


PLAT OF SURVEY OF  
 GOV. LOT-5, SEC-36  
 T-30-N, R-23-W

BANISTER ENGINEERING CO.  
 ST. PAUL MINNESOTA      HUDSON, WISCONSIN

Scale - 1" = 100'  
 April, 21, 1937

L.A.K.E  
 GYASSO

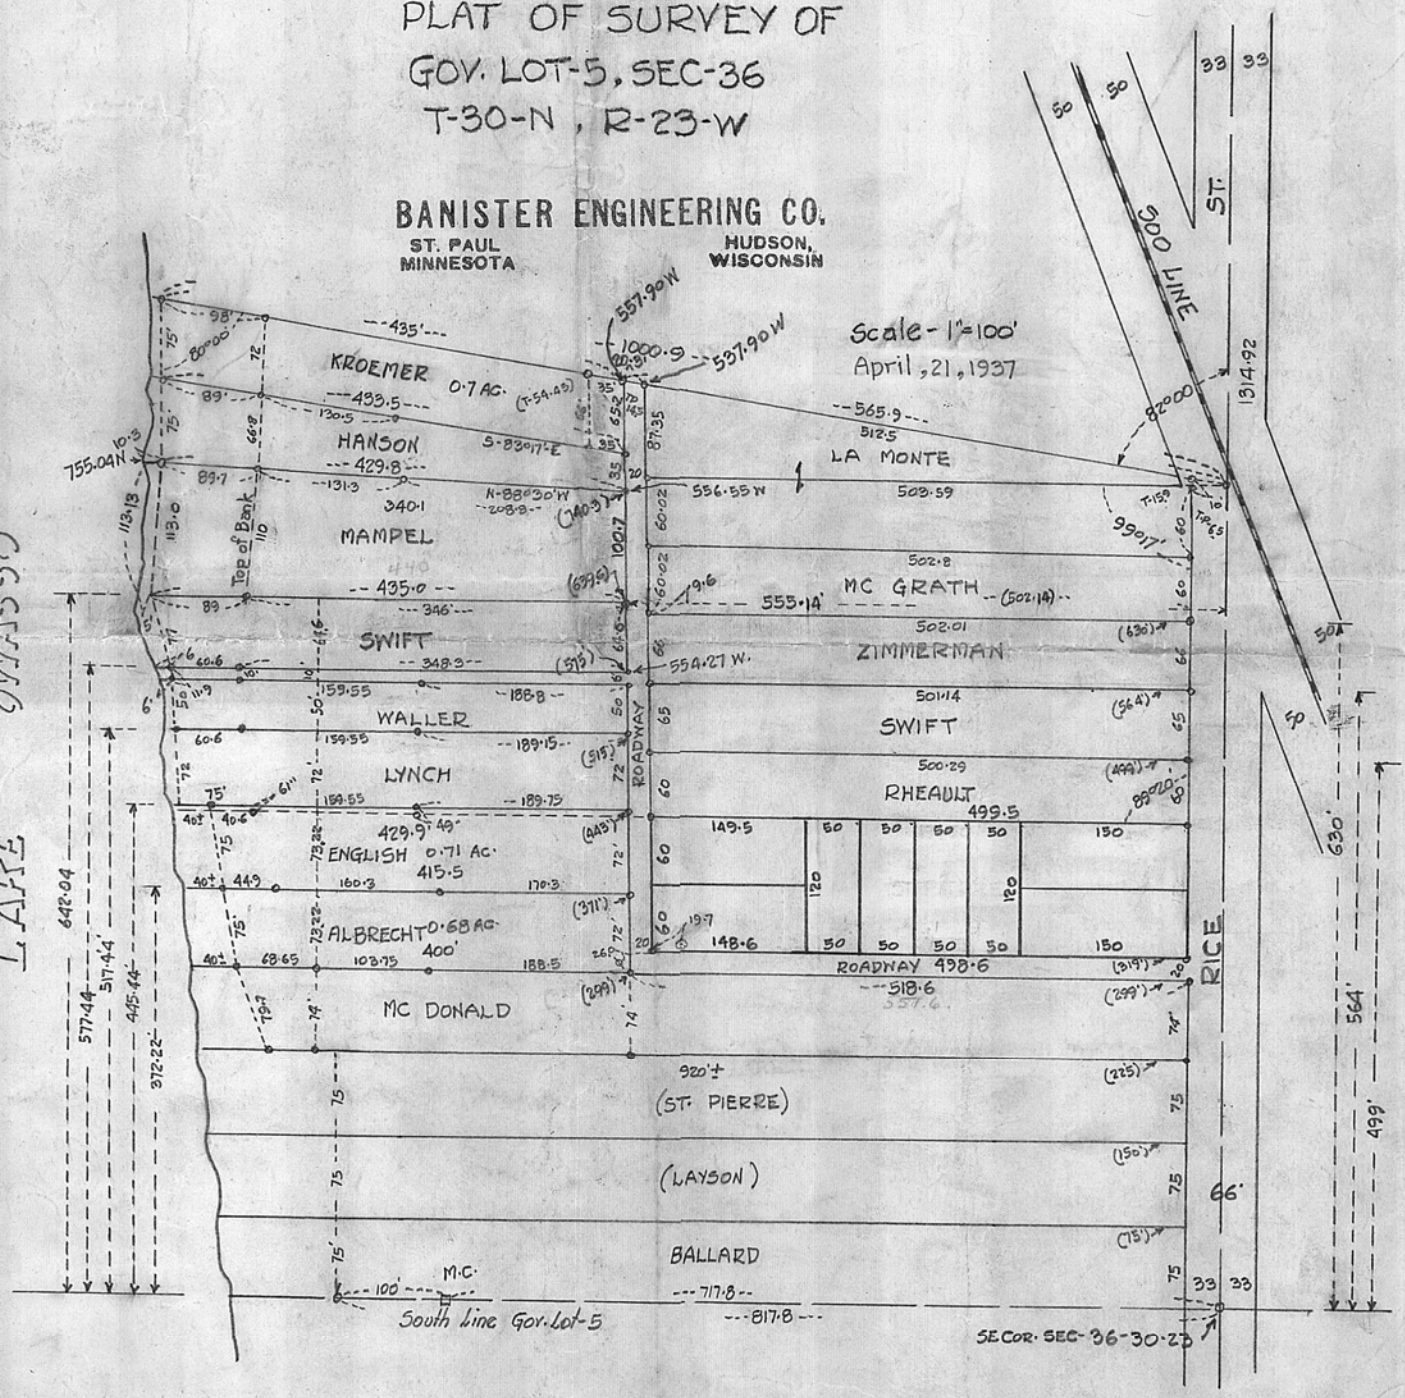

2504