OFFICE OF RAMSEY COUNTY SURVEYOR HARRY S. BRONSON

SURVEY OF


## RAMSEY COUNTY JAIL SITE

SAINT PAUL

MINNE SOTA

SCALE - 1 INCH = 20 FEET

NOVEMBER 1952

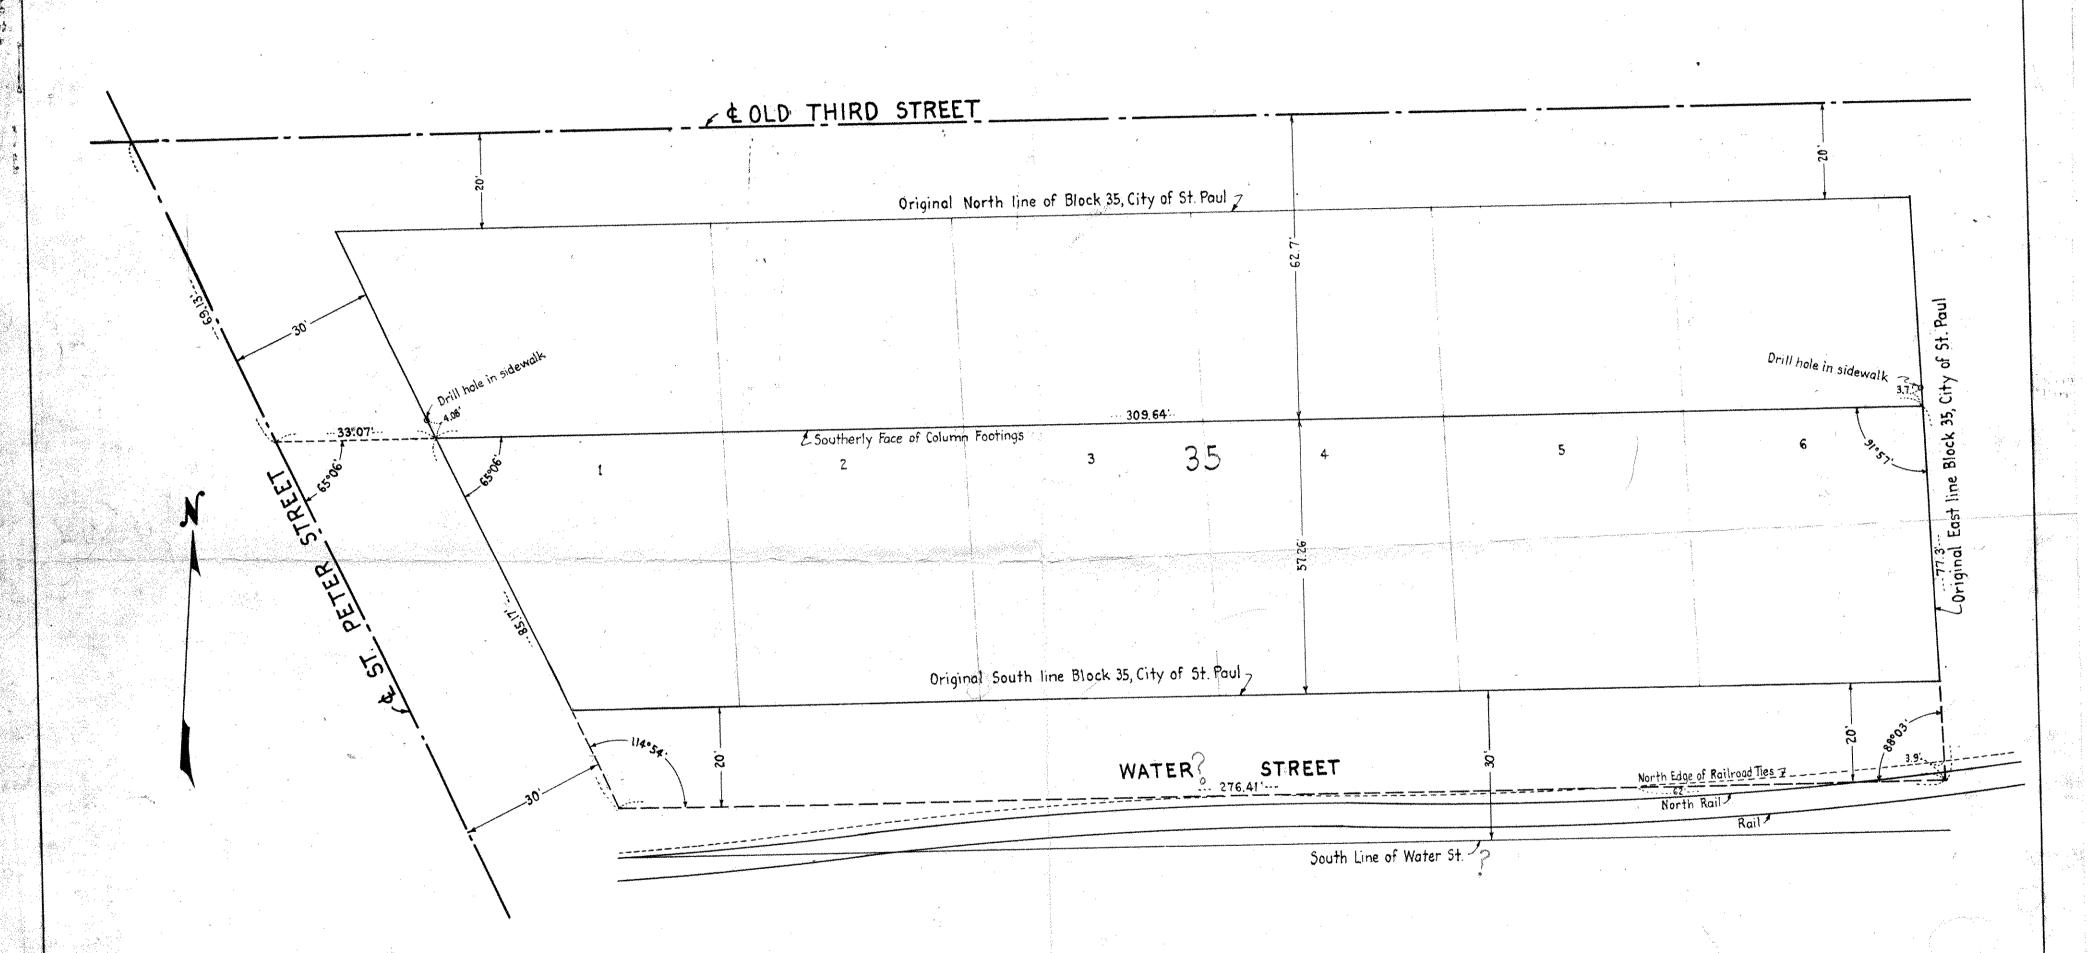

I hereby certify that this survey, plan, or report was prepared by me or under my direct supervision and that I am a daily Registered Land Surveyor under the lews of the State of Minna

DESCRIPTION

A tract of land consisting of those parts of Lots 1 to 6, inclusive, of Block 35, City of St. Paul, as shown in the recorded plat thereof on file and of record in the office of the Register of Deeds in and for the County of Ramsey (Said Block 35 now being a part of Auditor's Subdivision No.25) lying

southerly of a line more particularly described as follows: Commencing, for the purpose of locating the point of beginning of the line to be described, at the intersection of the center lines of St. Peter Street and Kellogg Boulevard (formerly Third Street) as originally platted, thence southerly along the center line of St. Peter Street a distance of 69.13 feet to a point, said point being the point of beginning of the line to be described; thence easterly on a line making an angle to the left sixty-five degrees six minutes with the aforesaid center line of St. Peter Street, (said line being the southerly face of footing for columns as shown on the City of St. Paul's Third Street Improvement Plans, dated June 1928, Drawer 93, on file in the Department of Public Works), to a point on the easterly line of Lot 6, Block 35 of said City of St. Paul, and there terminating.

Also a tract of land described as follows:

The northerly 20 feet of that Street lying adjacent to the South line of Black 35 of the plat of the City of St. Paul on file and of record in the office of Register of Deeds in and for the County of Ramsey, and described on said plat of said City of St. Paul as Water Street, (said south line of said Block 35 being also the south line of Auditor's Subdivision No. 25) lying between the east and west lines of said Block 35 produced southerly.